
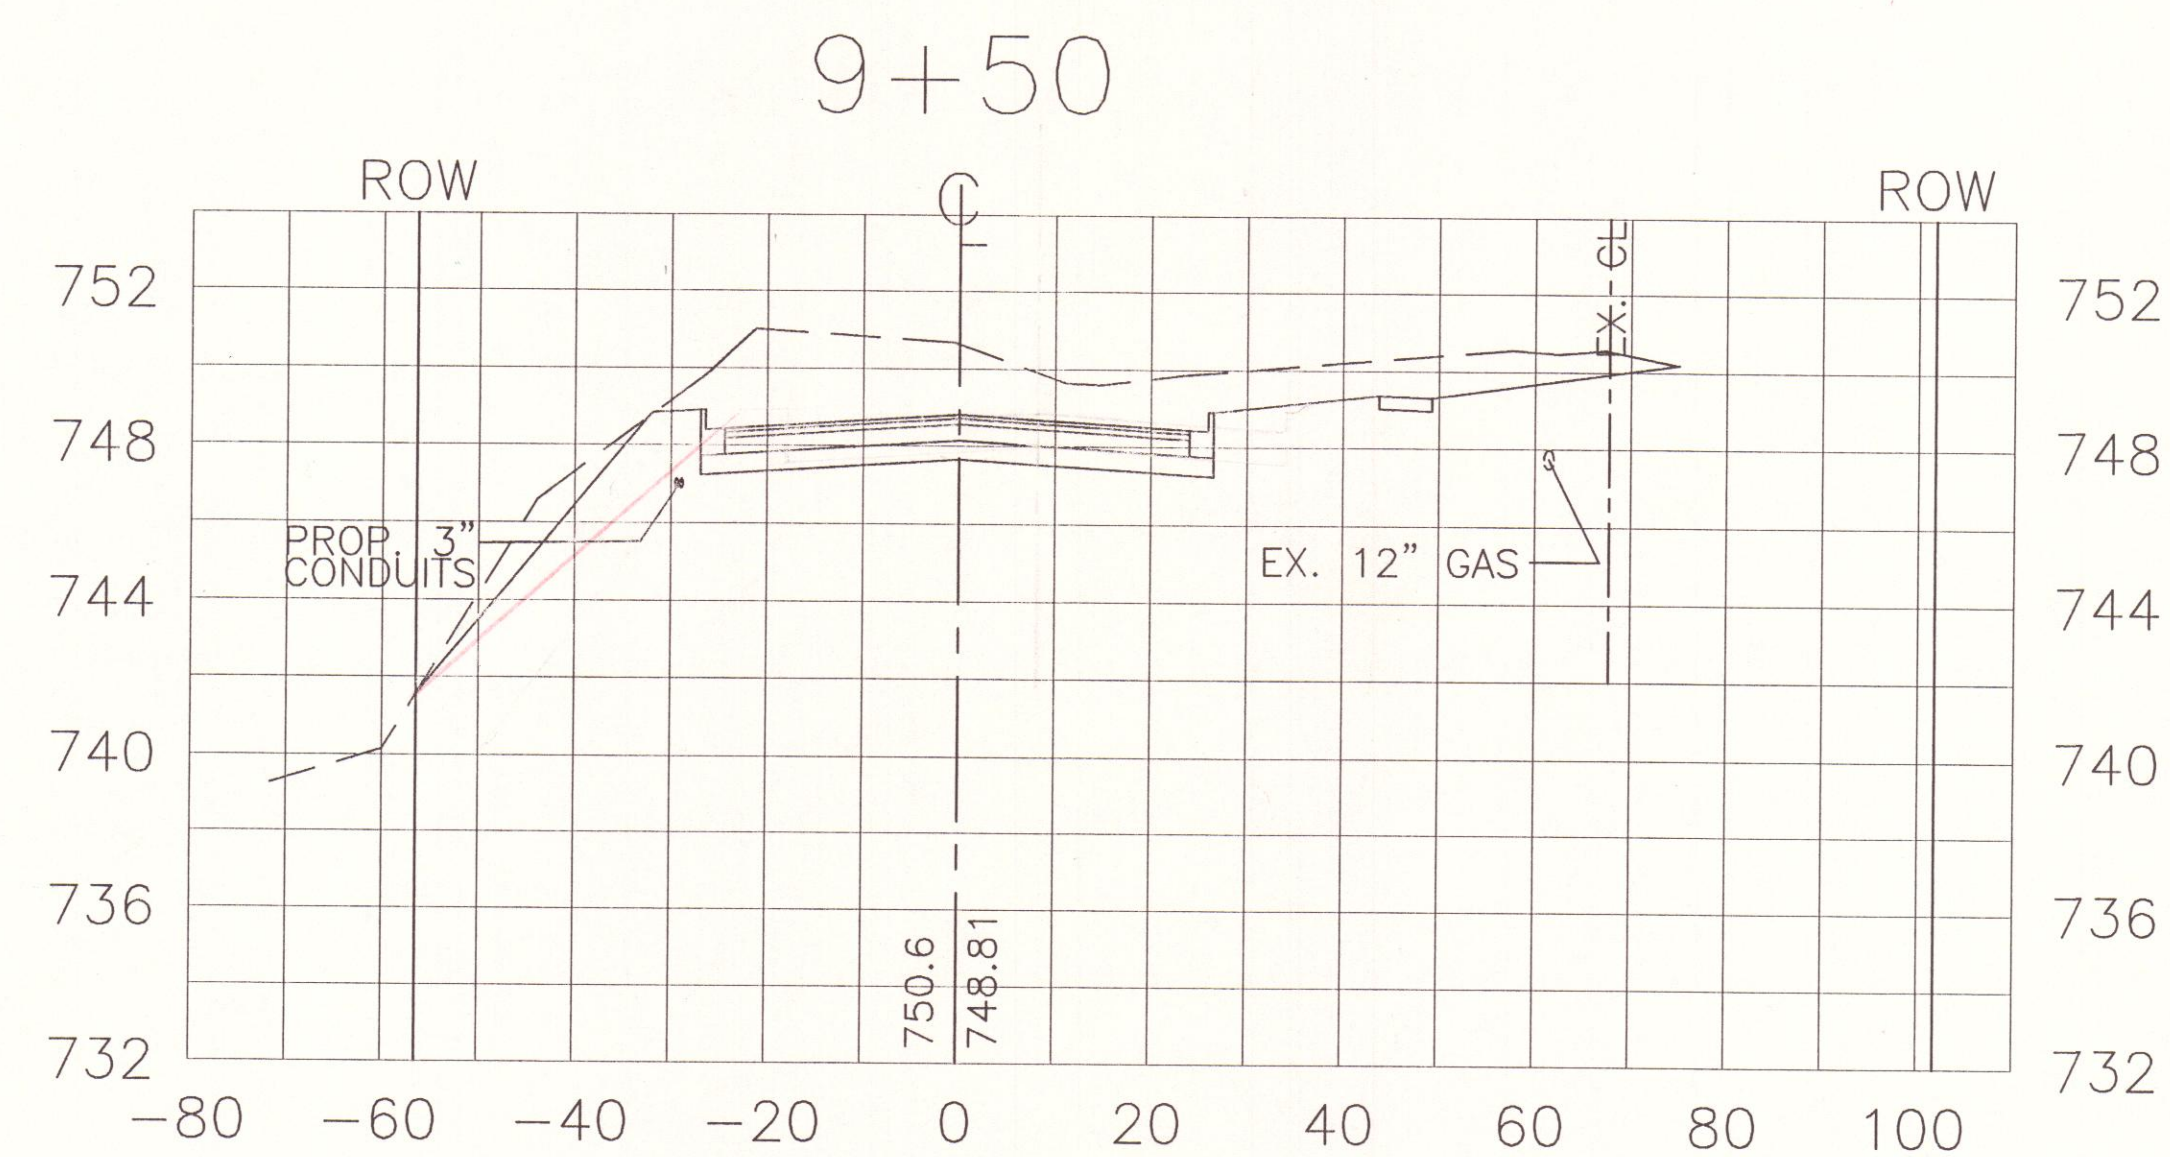
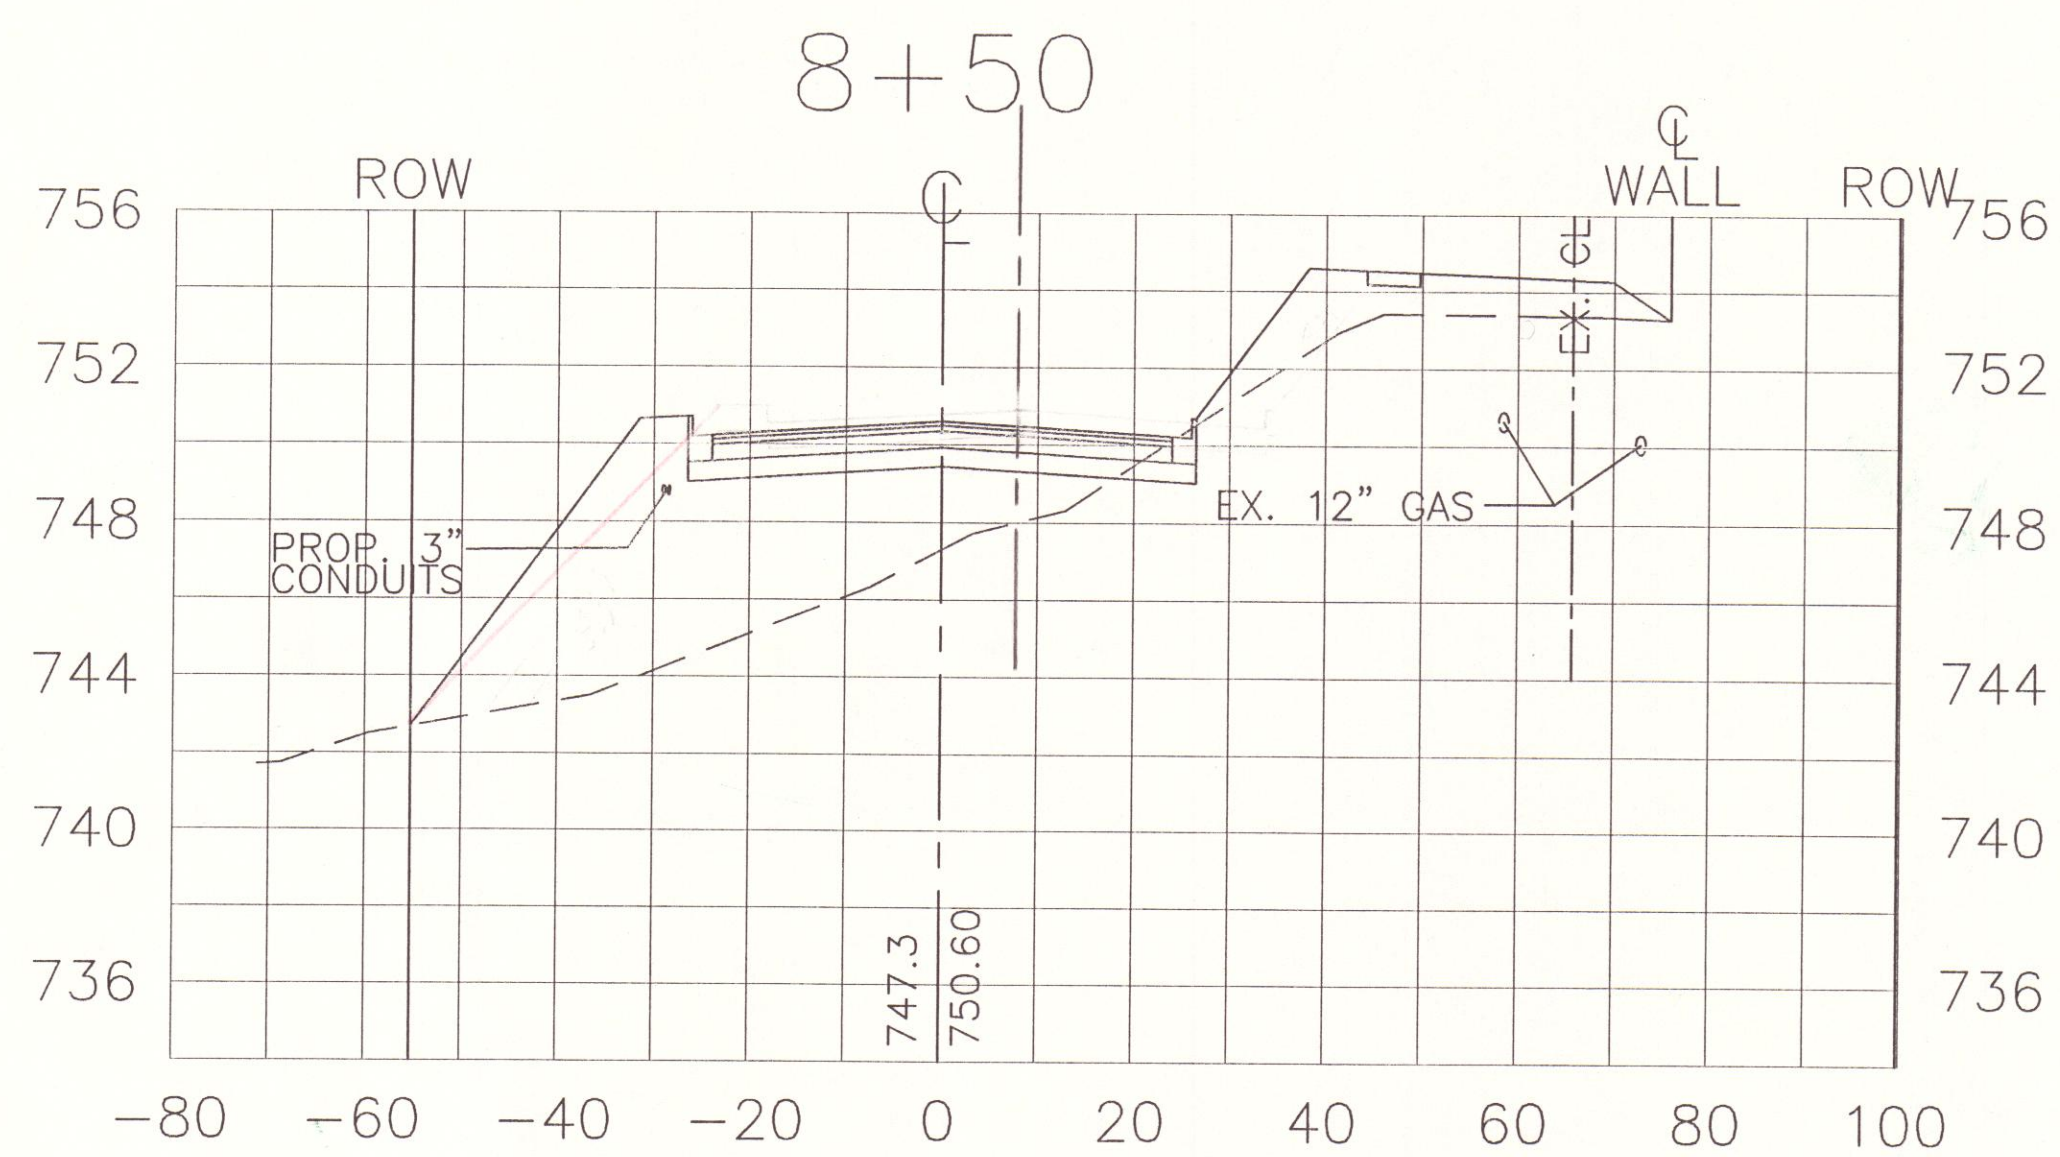
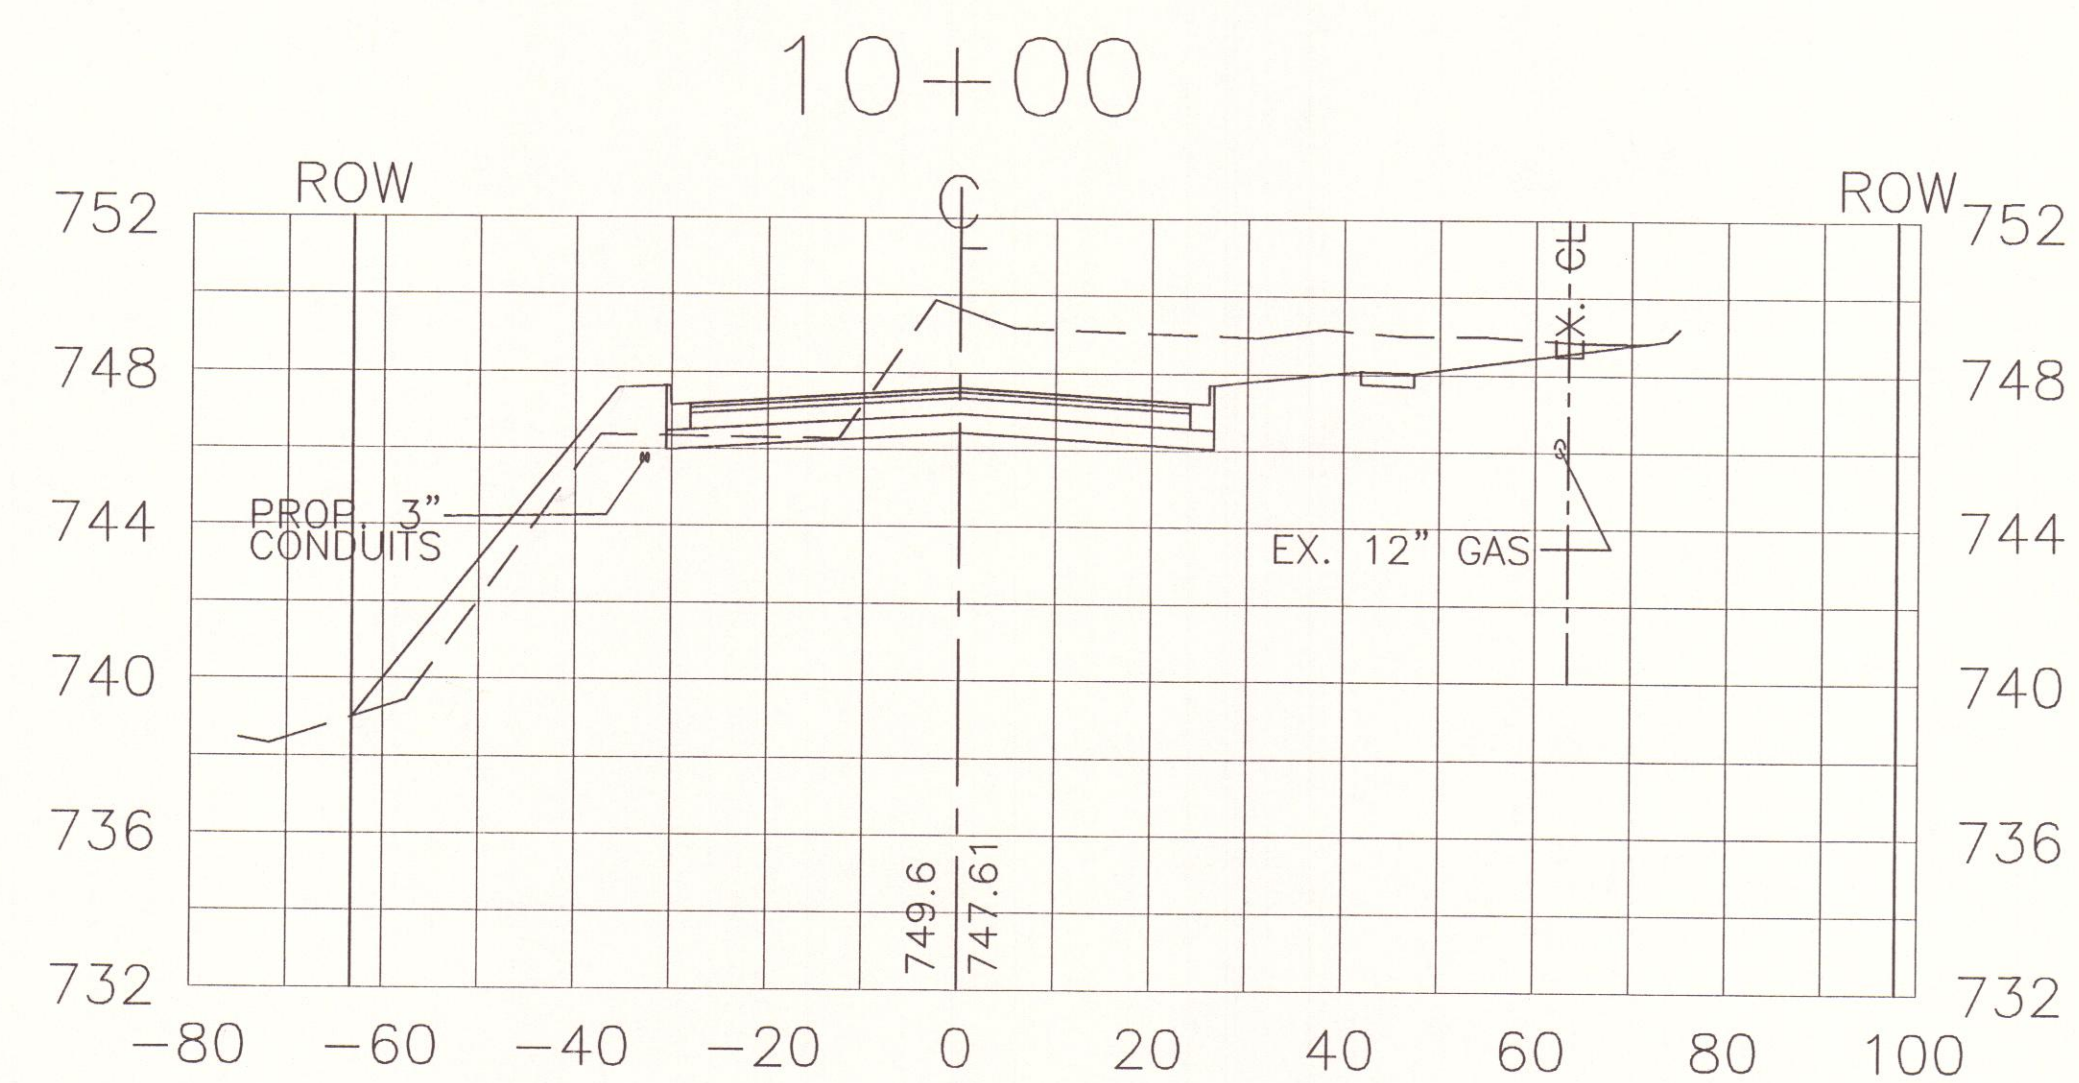


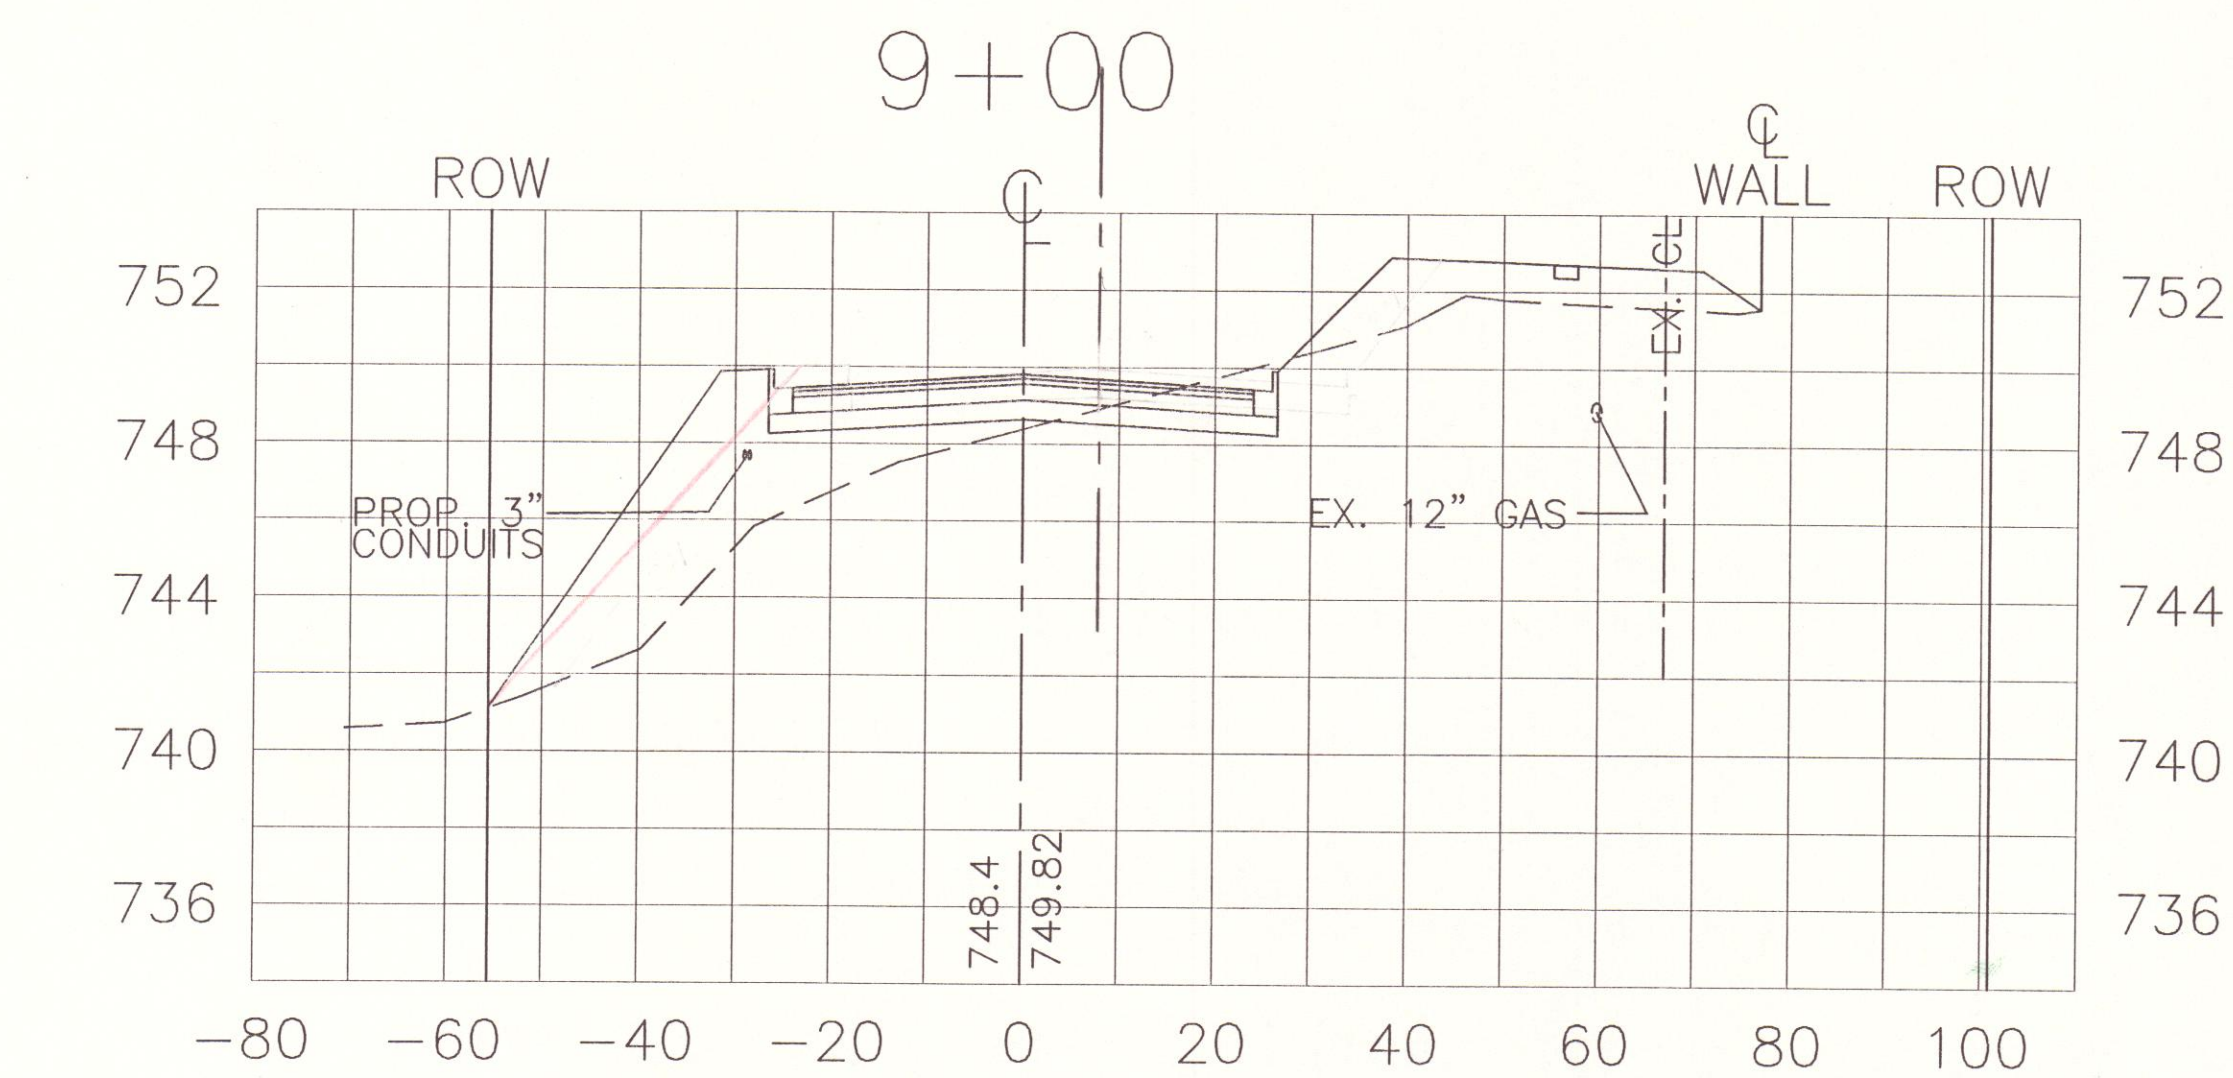

CROSS SECTIONS NINTH STREET STA. 8+50 TO 10+00

NINTH STREET

21
29

CROSS SECTIONS