
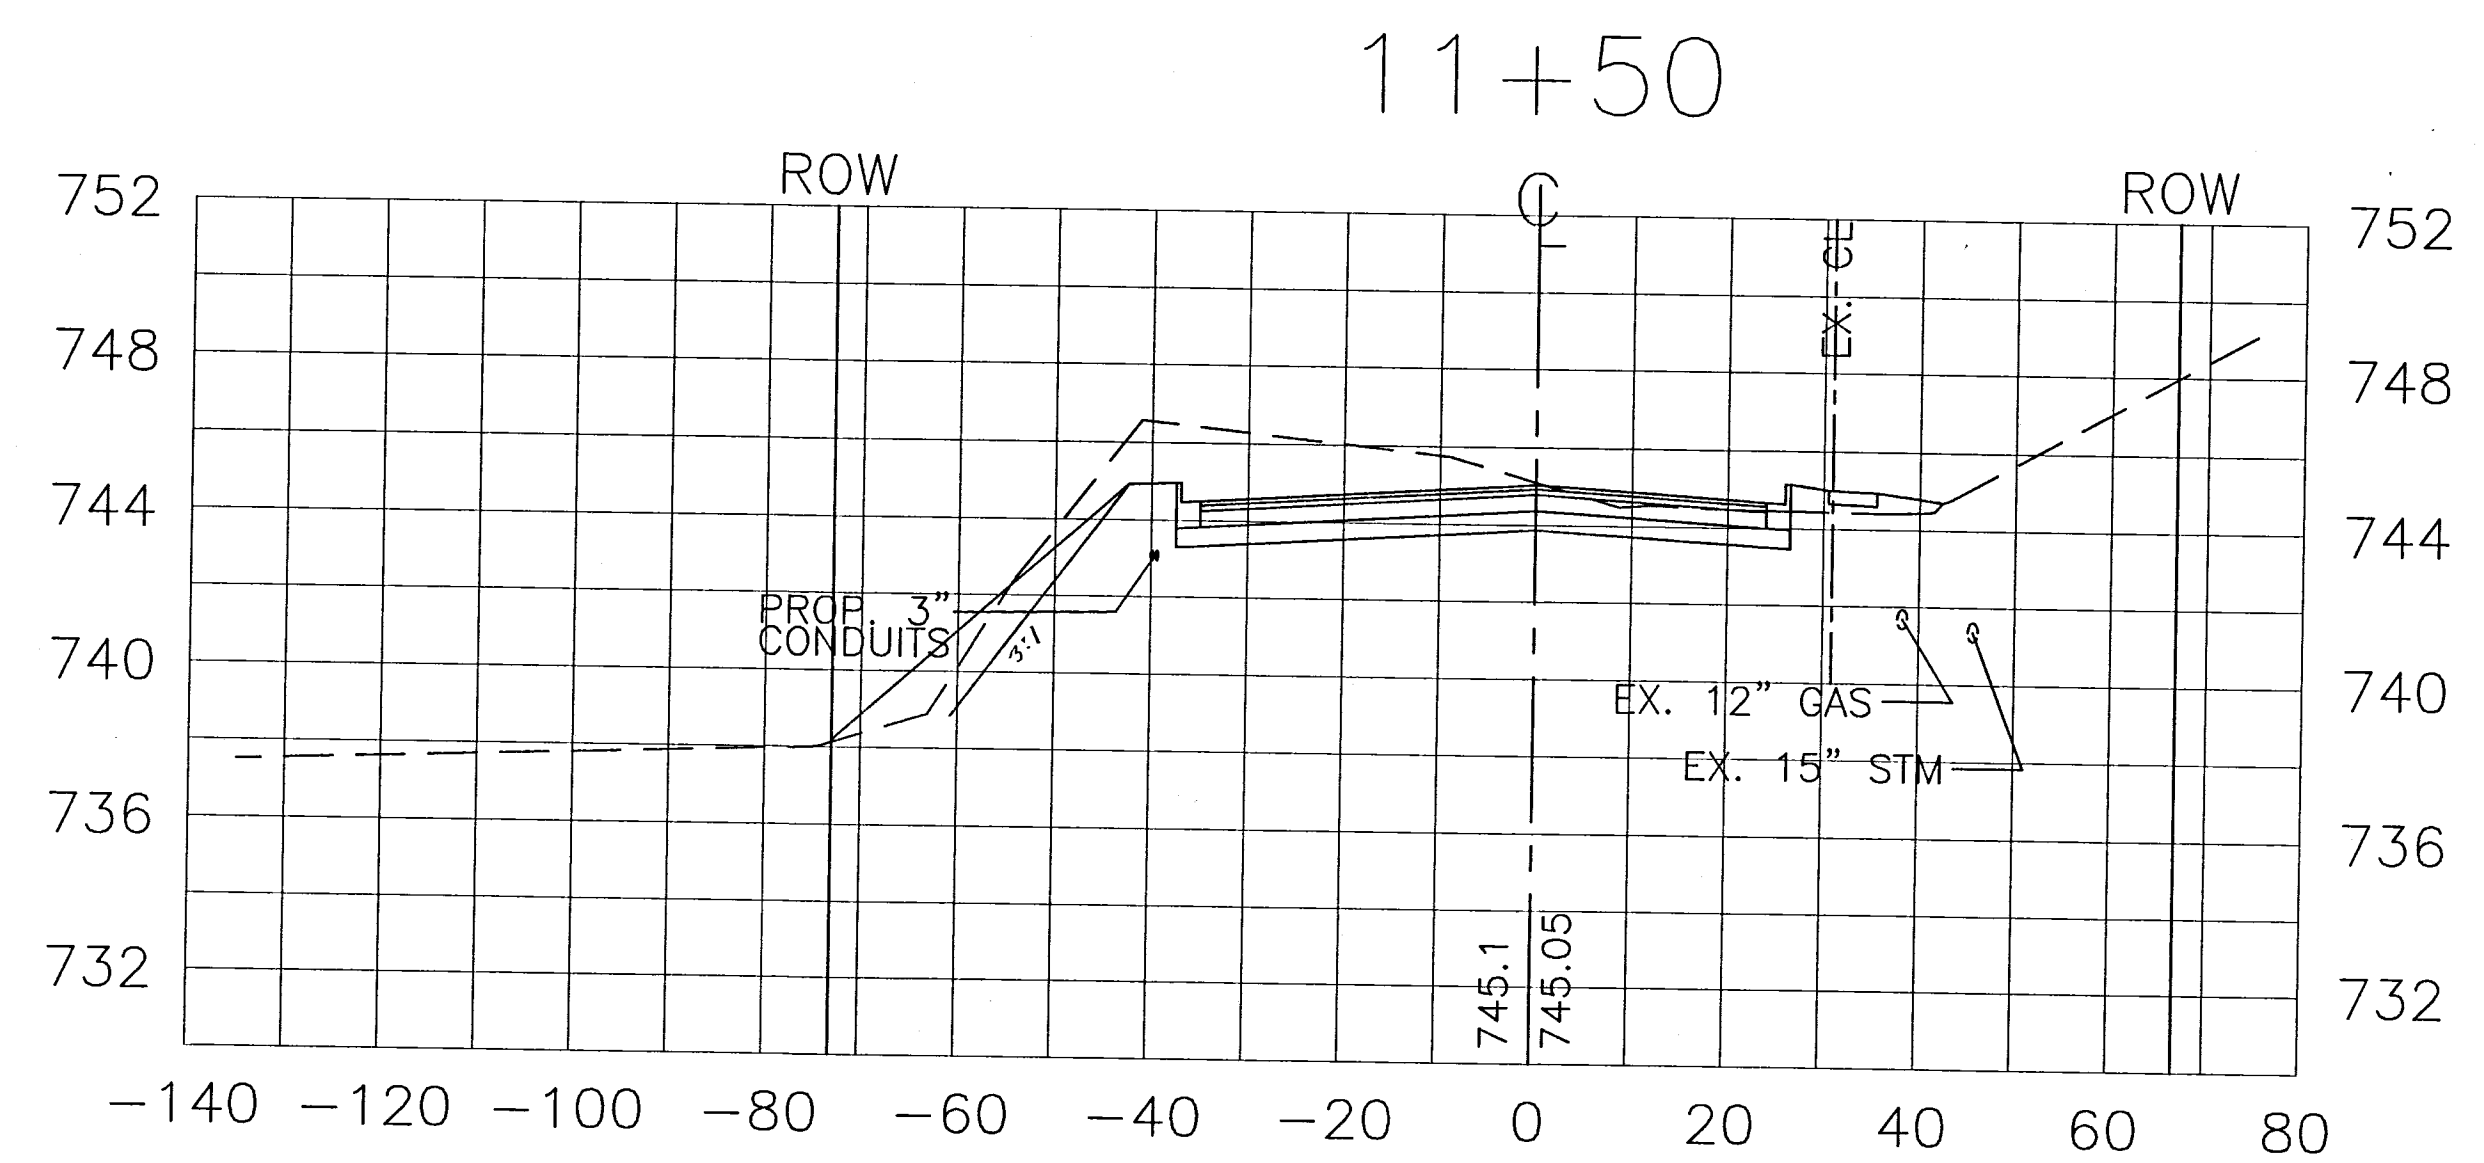
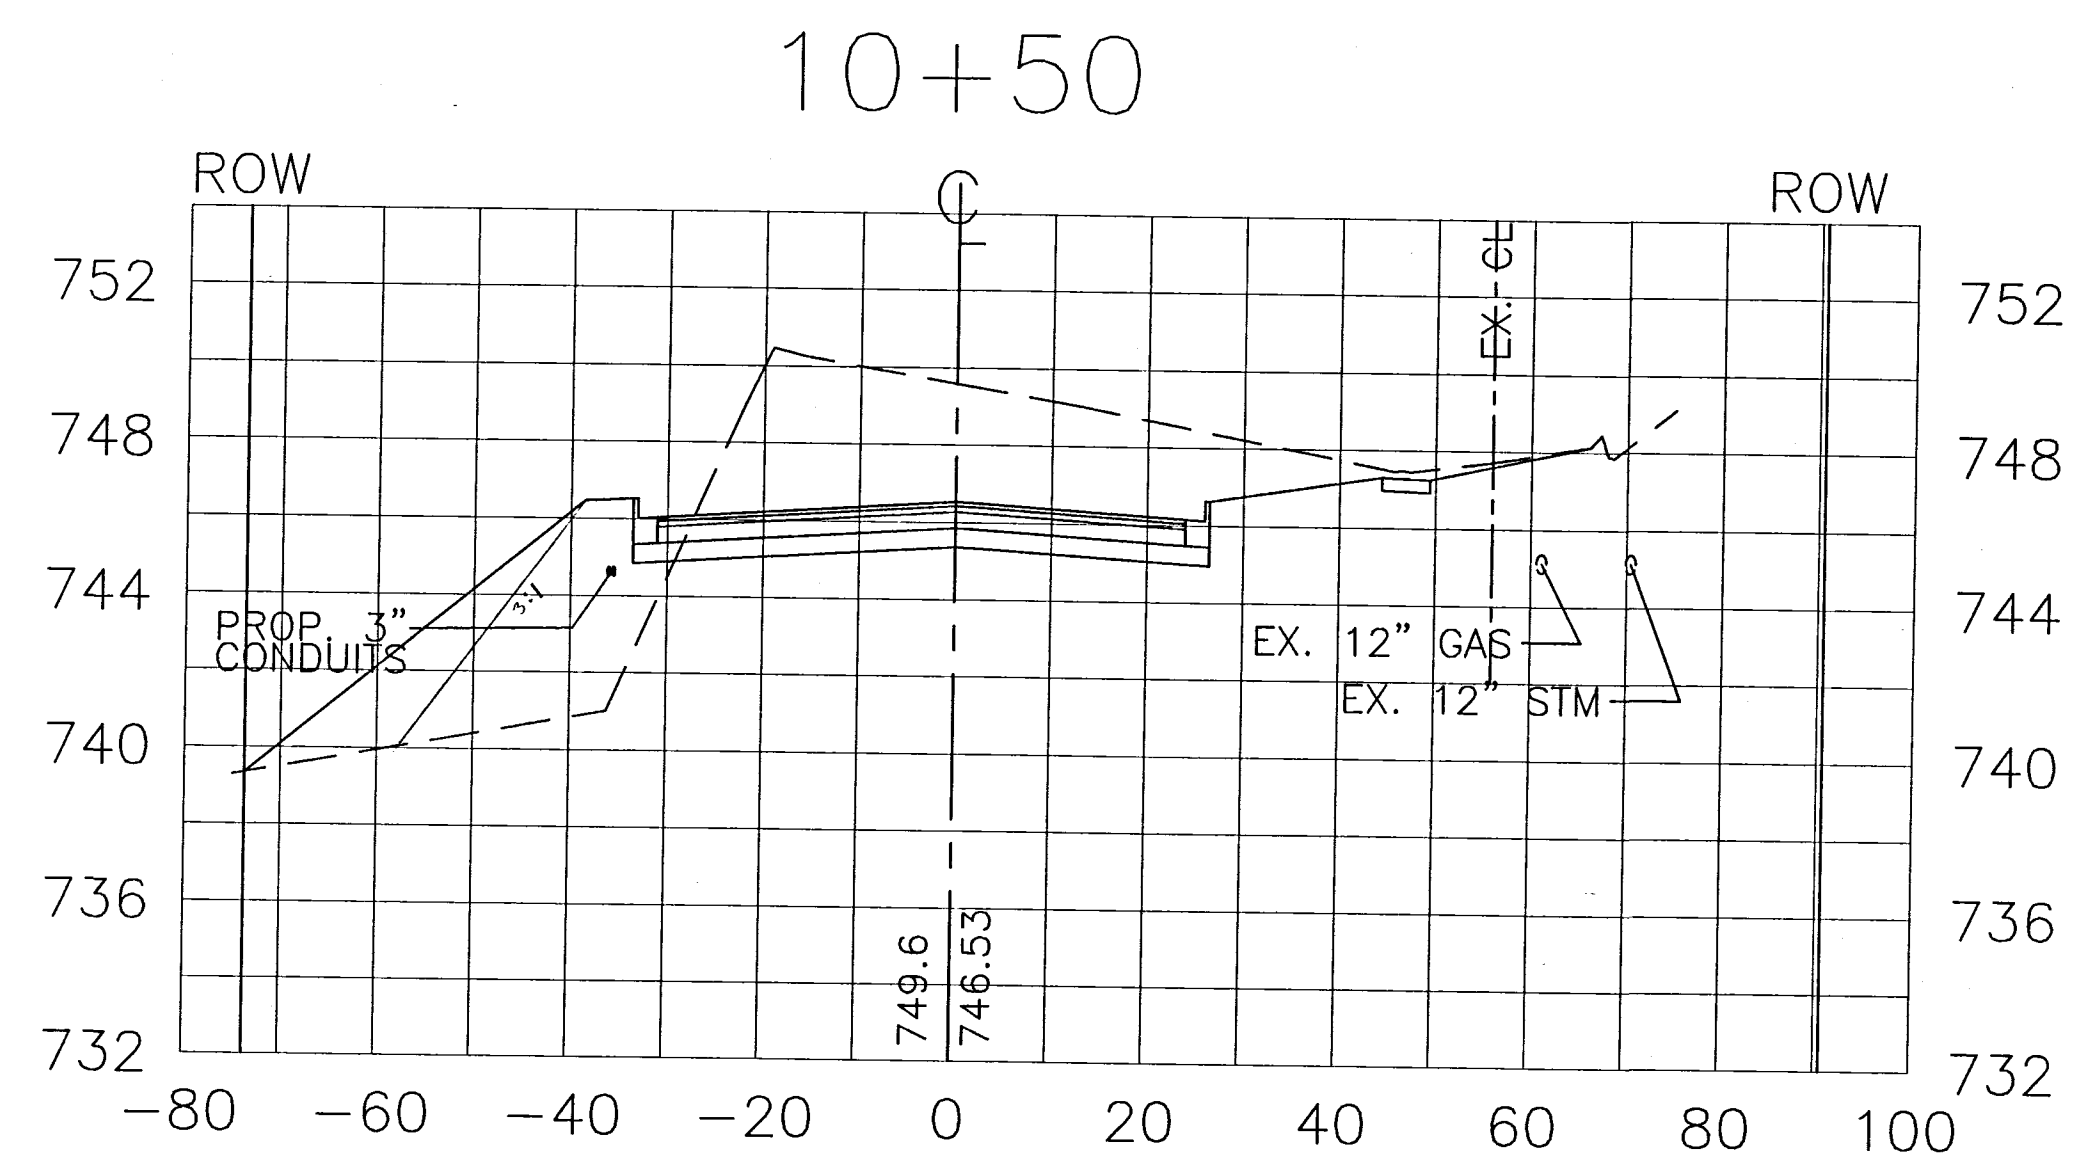
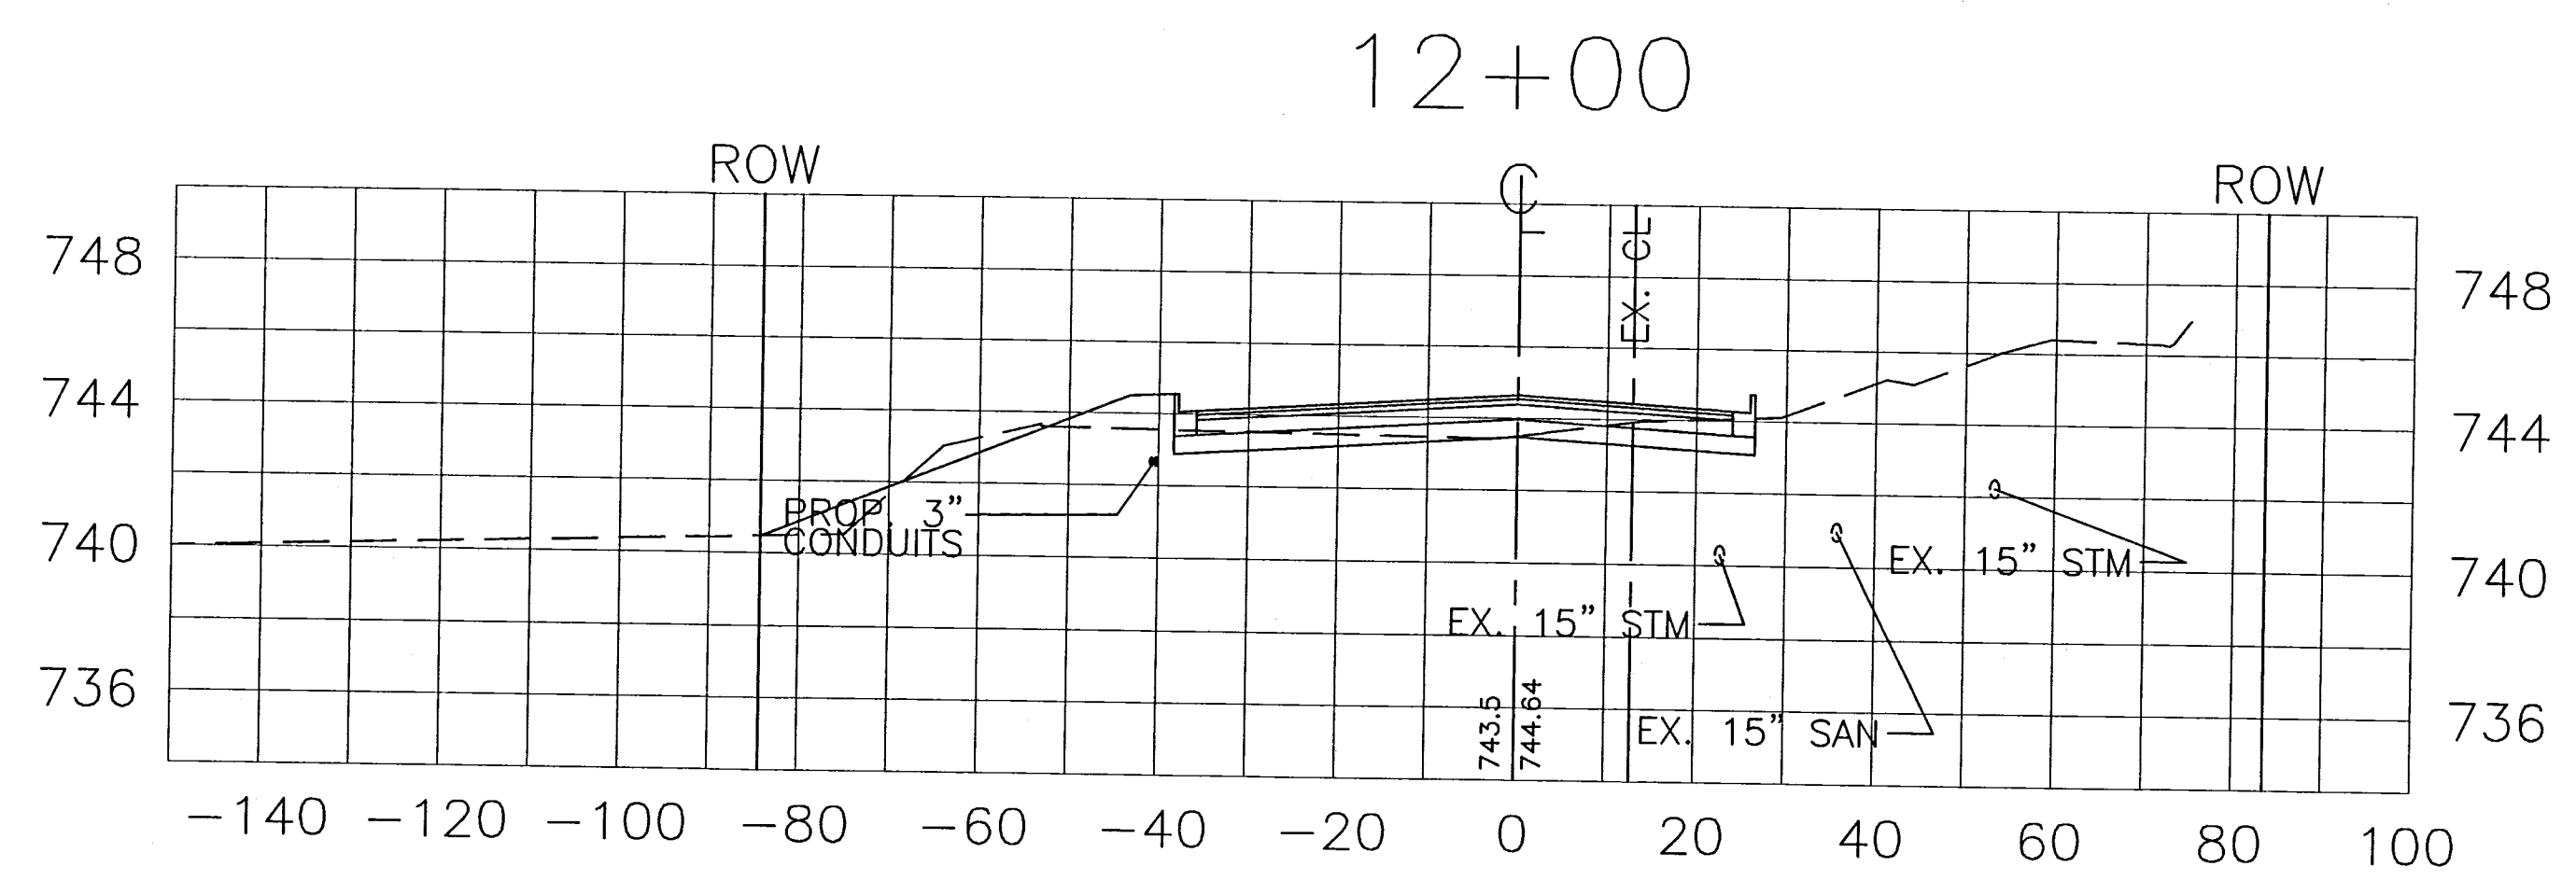


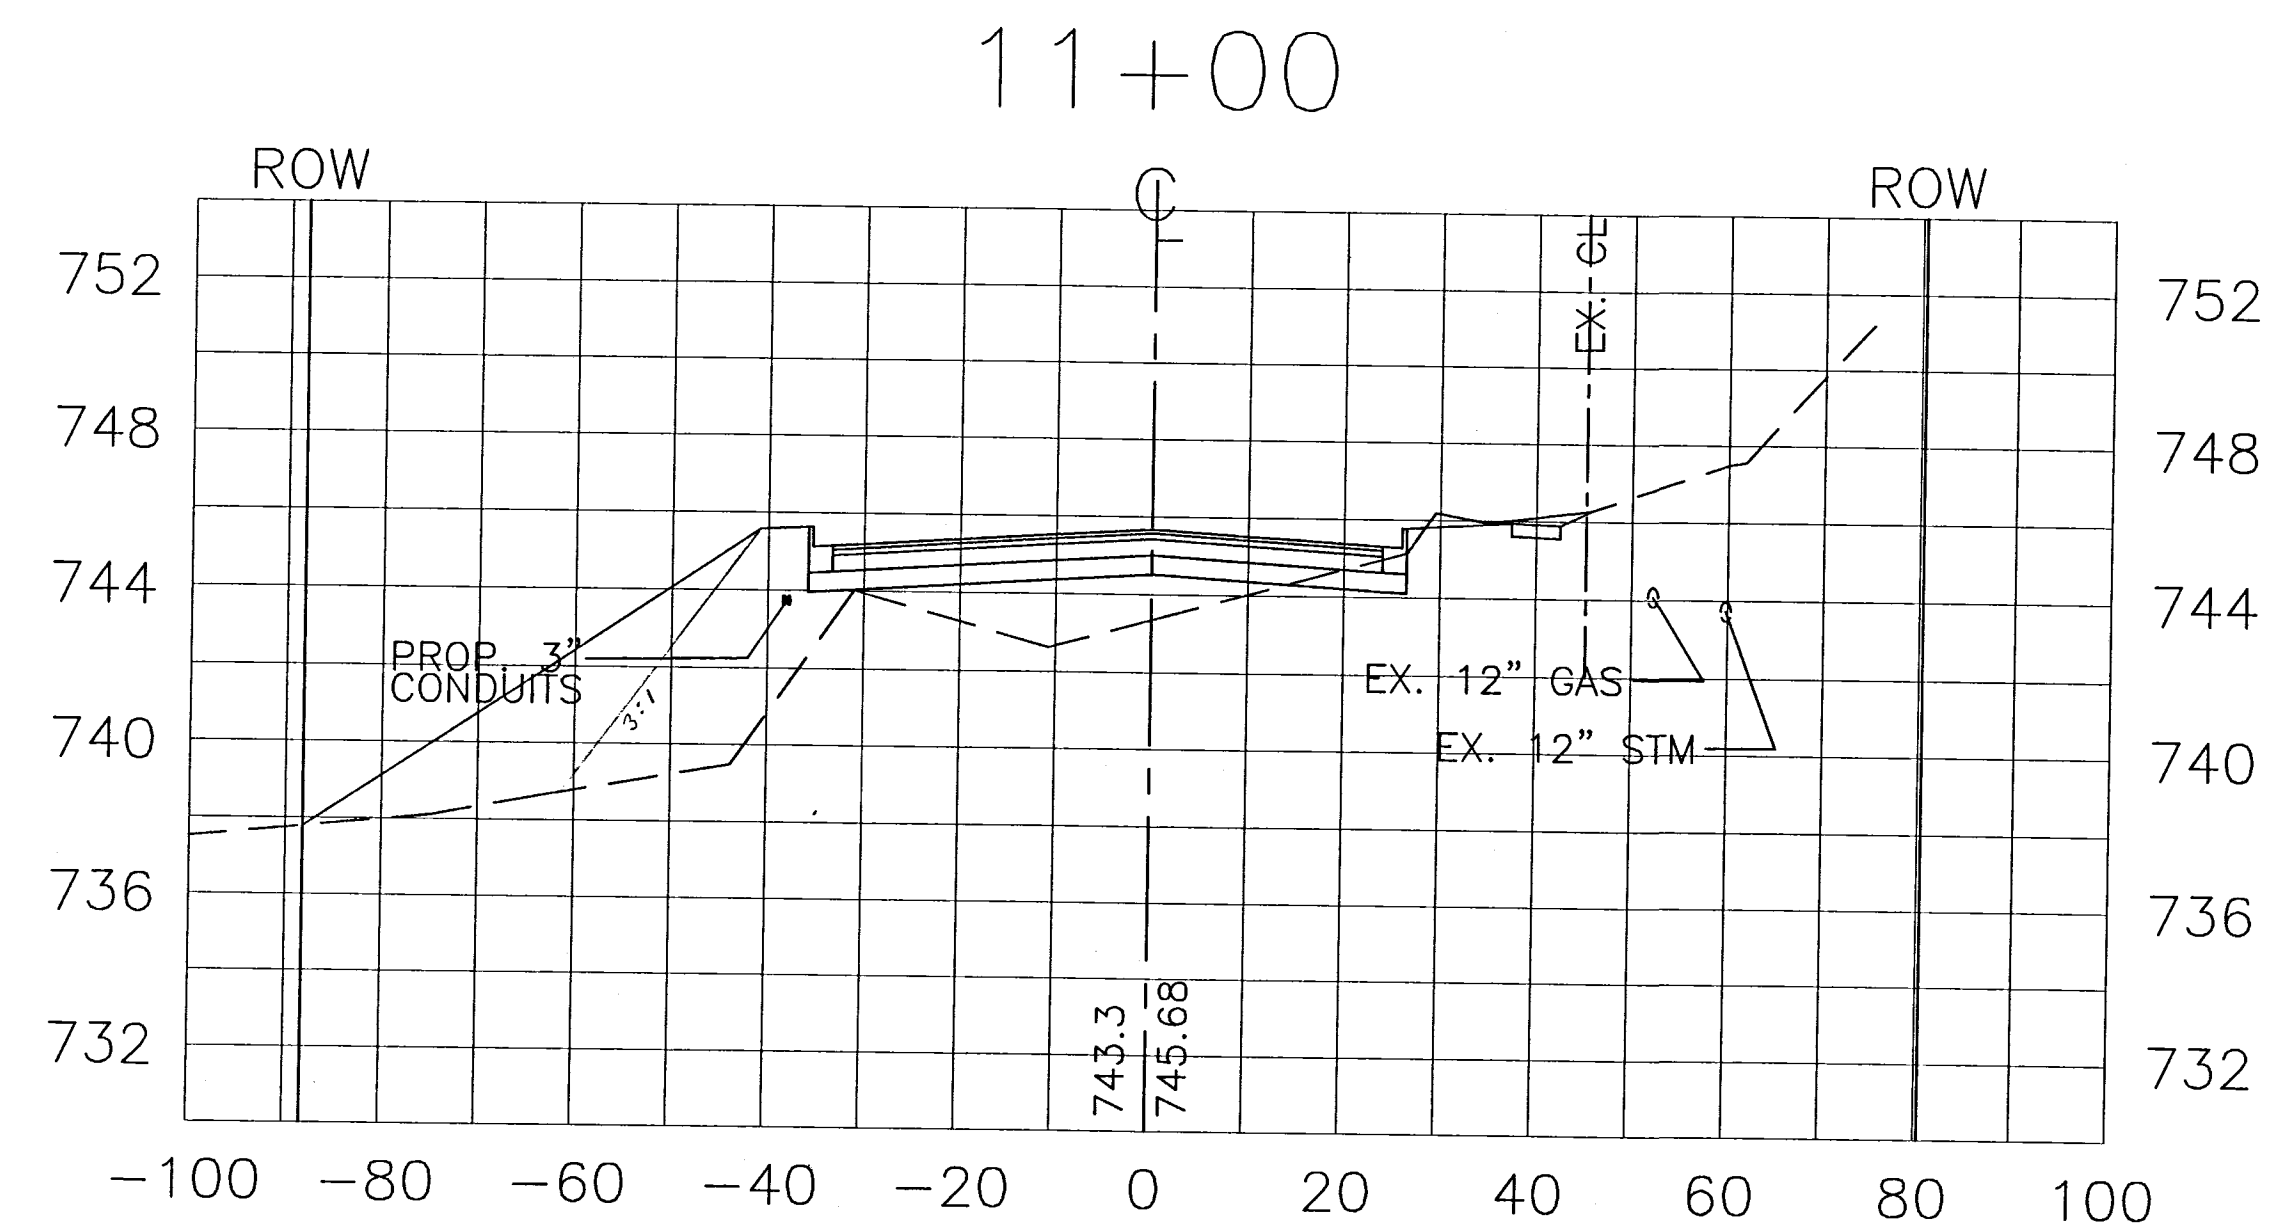

CROSS SECTIONS NINTH STREET STA. 10+50 TO 12+00

NINTH STREET

22
29

CROSS SECTIONS