


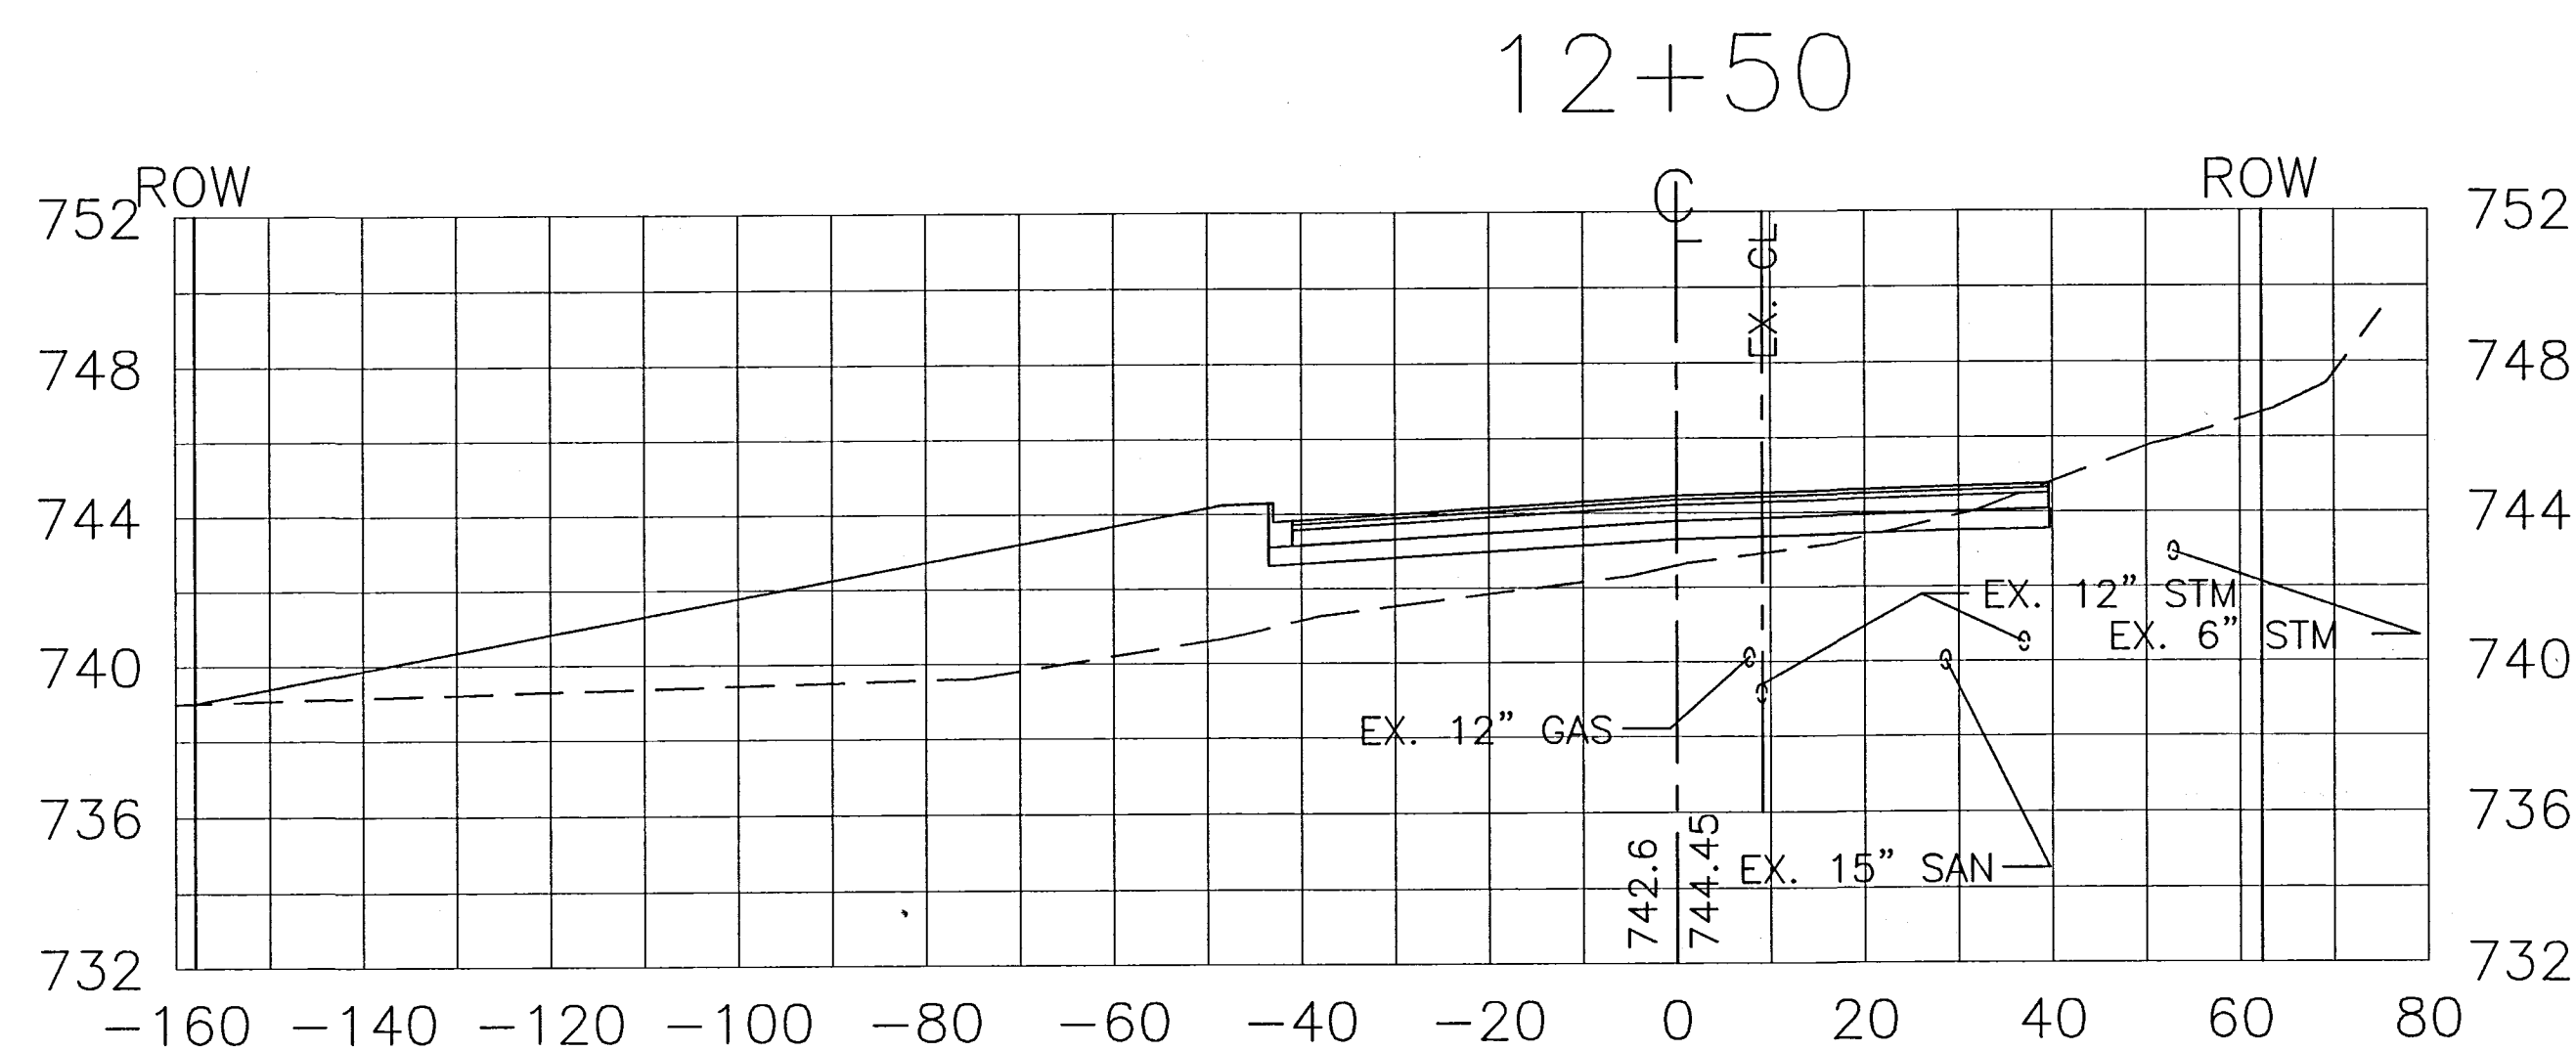

STATION	AREAS Square Feet		VOLUMES Cubic Yards		CUMULATIVE VOLUMES Cubic Yards	
	CUT	FILL	CUT	FILL	CUT	FILL
0+00	0.00	0.00	145.71	16.5	145.71	16.5
0+50	157.37	17.82	318.53	16.5	464.24	33.0
1+00	186.94	0.00	341.48	14.76	805.72	47.76
1+50	181.86	15.94	366.97	65.43	1172.69	113.19
2+00	214.47	54.72	362.09	117.73	1534.78	230.92
2+50	176.59	72.43	173.24	305.44	1708.02	536.36
3+00	10.51	257.45	51.94	426.54	1759.96	962.90
3+50	45.58	203.21	172.98	251.13	1932.94	1214.03
4+00	141.24	68.01	324.25	106.27	2257.19	1320.30
4+50	208.95	46.76	396.37	87.05	2653.56	1407.35
5+00	219.13	47.25	356.88	130.69	3010.44	1538.04
5+50	166.30	93.90	276.94	192.98	3287.38	1731.02
6+00	132.80	114.52	220.48	242.15	3507.86	1973.17
6+50	105.32	147.00	187.04	275.06	3694.90	2248.23
7+00	96.68	150.07	115.22	368.18	3810.12	2616.41
7+50	27.76	247.56	33.45	469.85	3843.57	3086.26
8+00	8.37	259.88	13.67	496.63	3857.24	3582.89
8+50	6.39	276.48	26.83	413.37	3884.07	3996.26
9+00	22.59	169.96	201.62	171.84	4085.69	4168.10
9+50	195.16	15.63	308.10	42.06	4393.79	4210.16
10+00	137.59	29.76	348.26	144.84	4742.05	4355.00
10+50	238.53	126.67	226.86	310.27	4968.91	4665.27
11+00	6.48	208.42	125.65	211.39	5094.56	4876.66
11+50	129.22	19.88	150.65	33.36	5244.92	4910.02
12+00	33.48	16.15	35.54	297.48	5280.46	5207.50
12+50	4.90	305.13	9.16	570.71	5289.62	5778.21
13+51	0.00	0.00				

488.59

NOTE:

EARTHWORK QUANTITIES, ITEM 203, CARRIED TO
GENERAL SUMMARY SHEET NO. 4.

CALCULATED

CHECKED

CROSS SECTIONS NINTH STREET STA. 12+50

NINTH STREET

23
29