




WALL RECONSTRUCTION & REPAIR

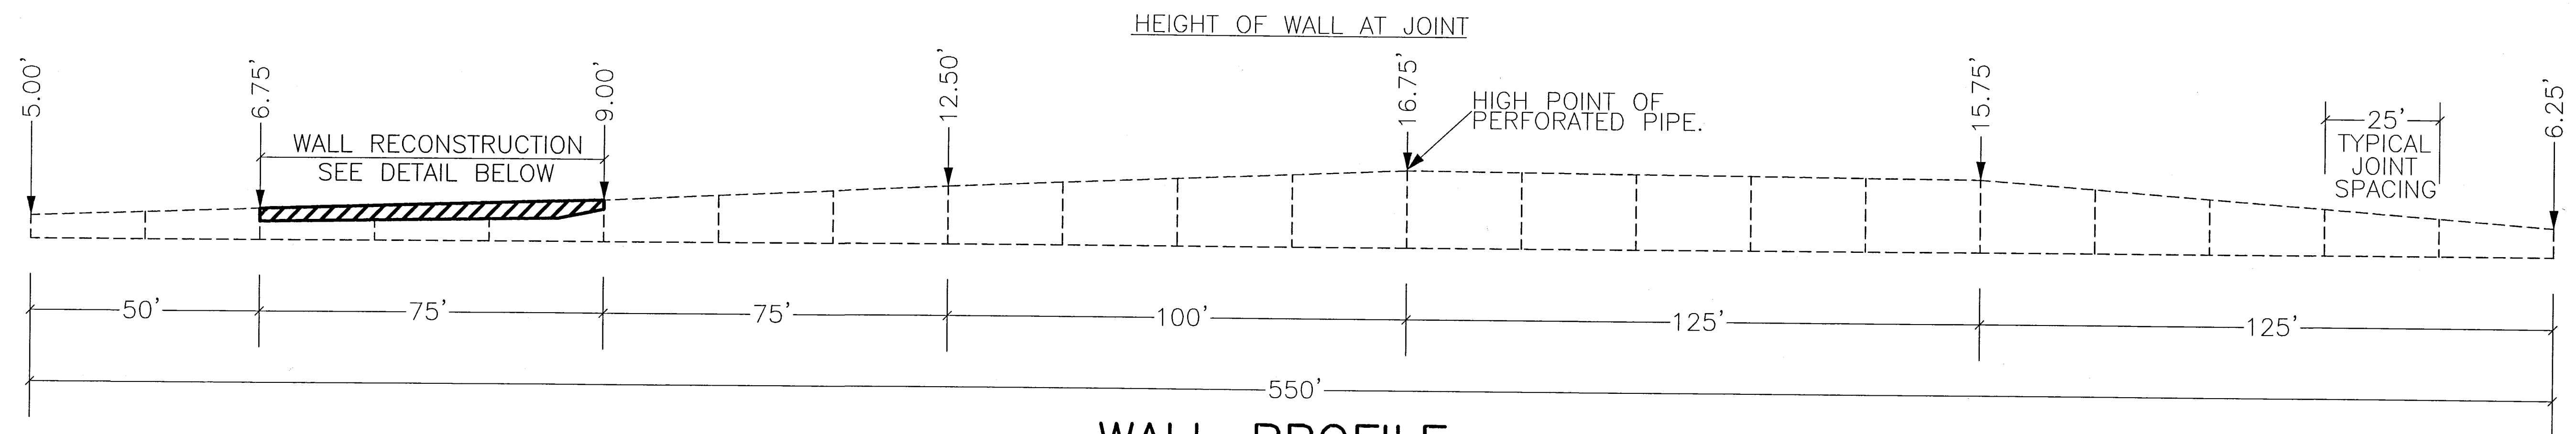


WALL PROFILE

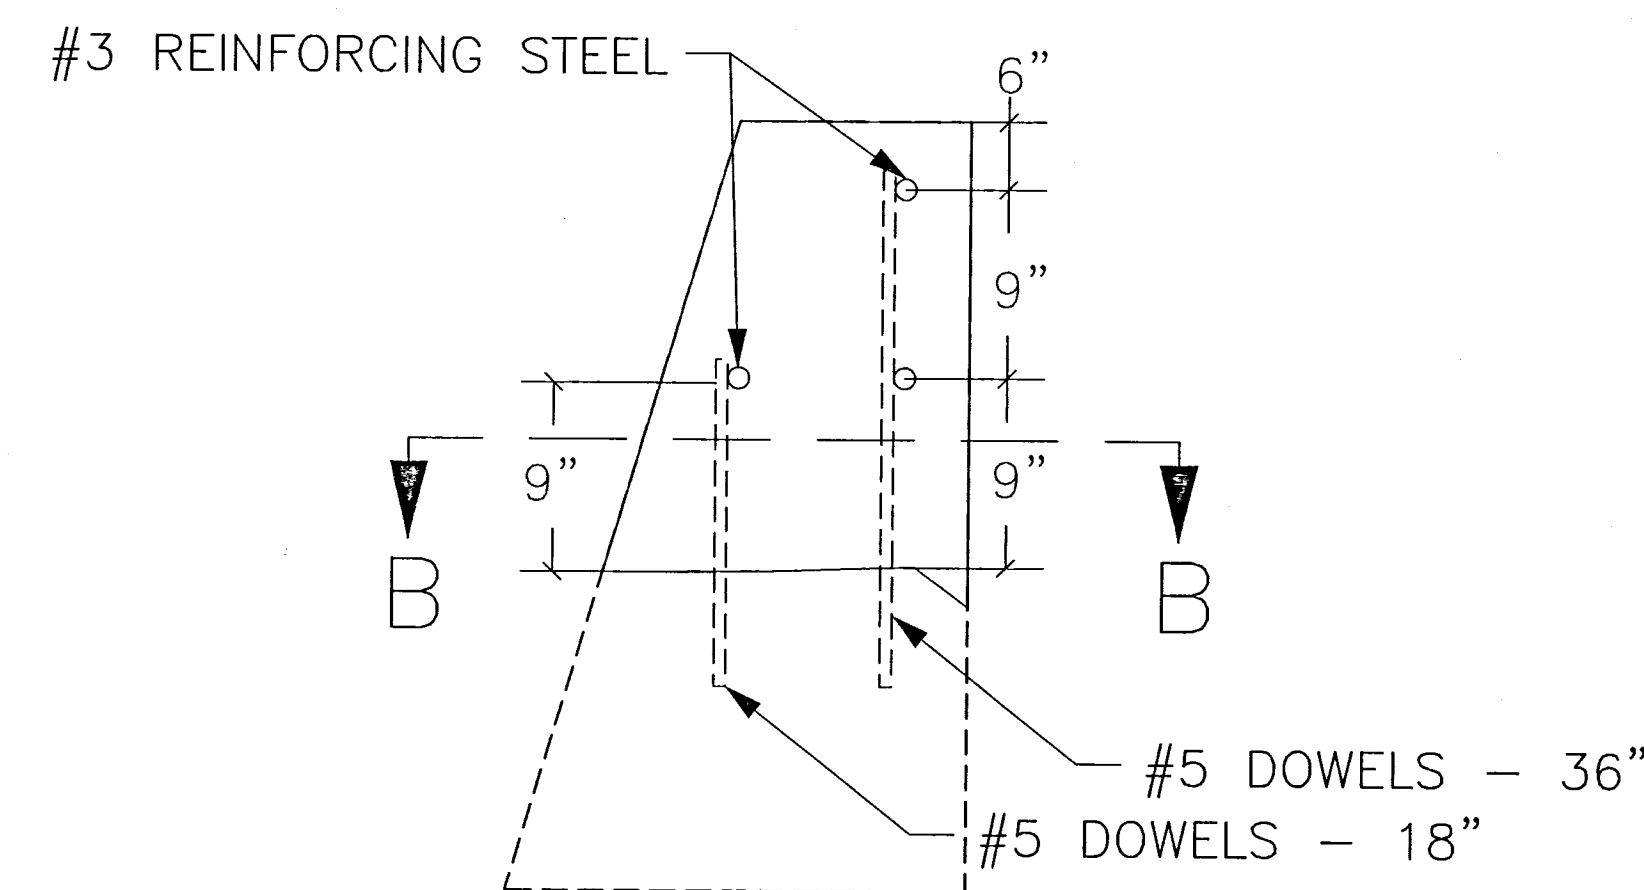


SECTION A-A
NOT TO SCALE

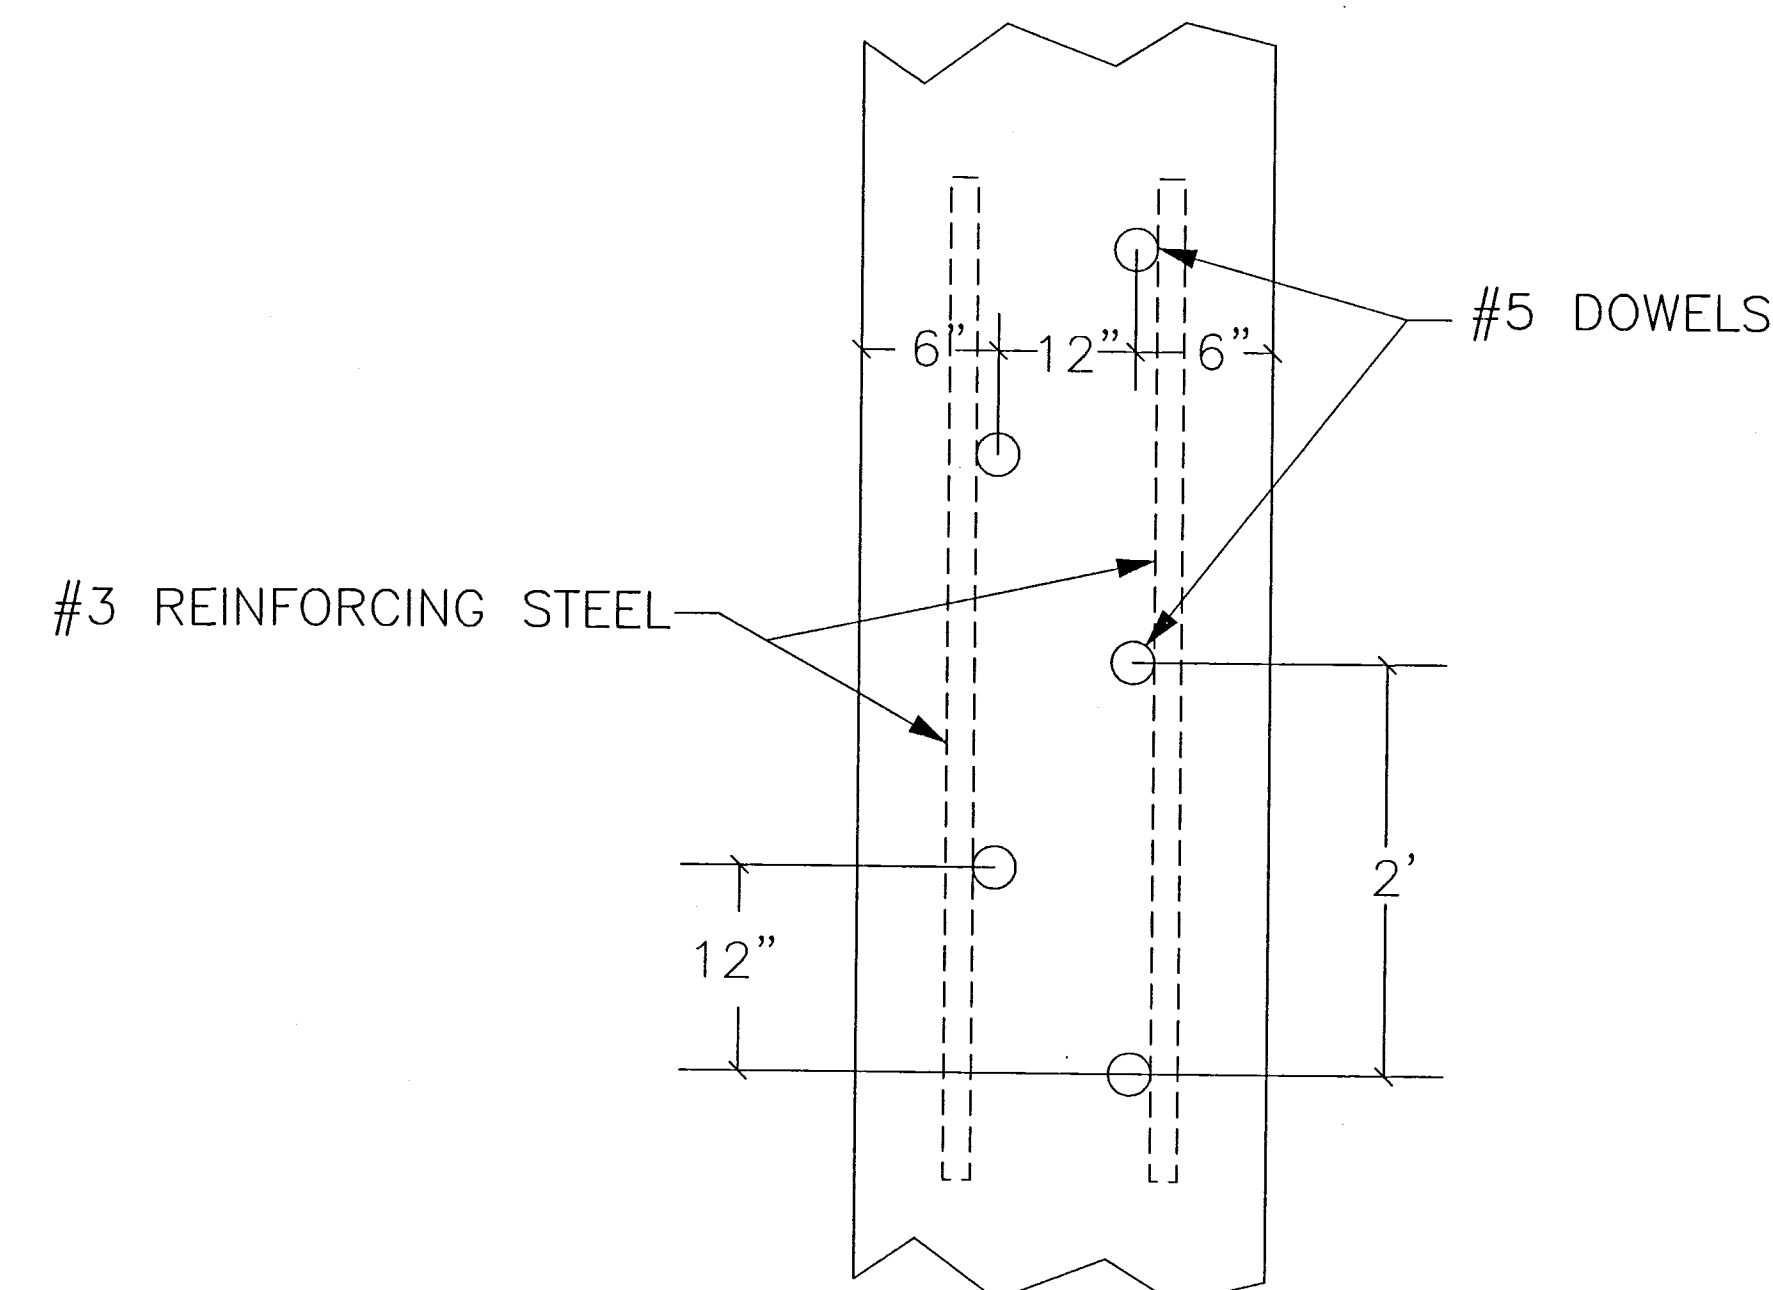


SECTION B-B
NOT TO SCALE

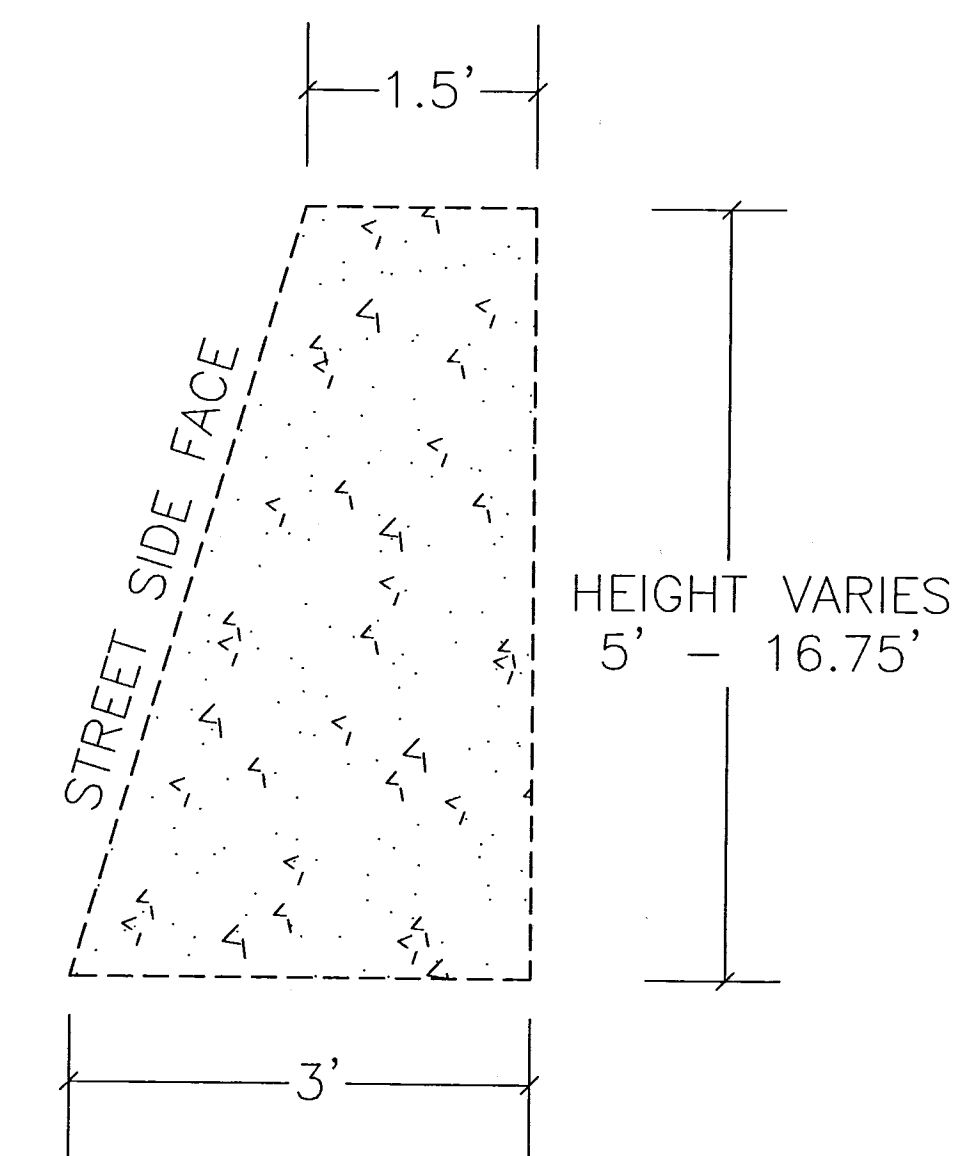

TYPICAL SECTION
NOT TO SCALE

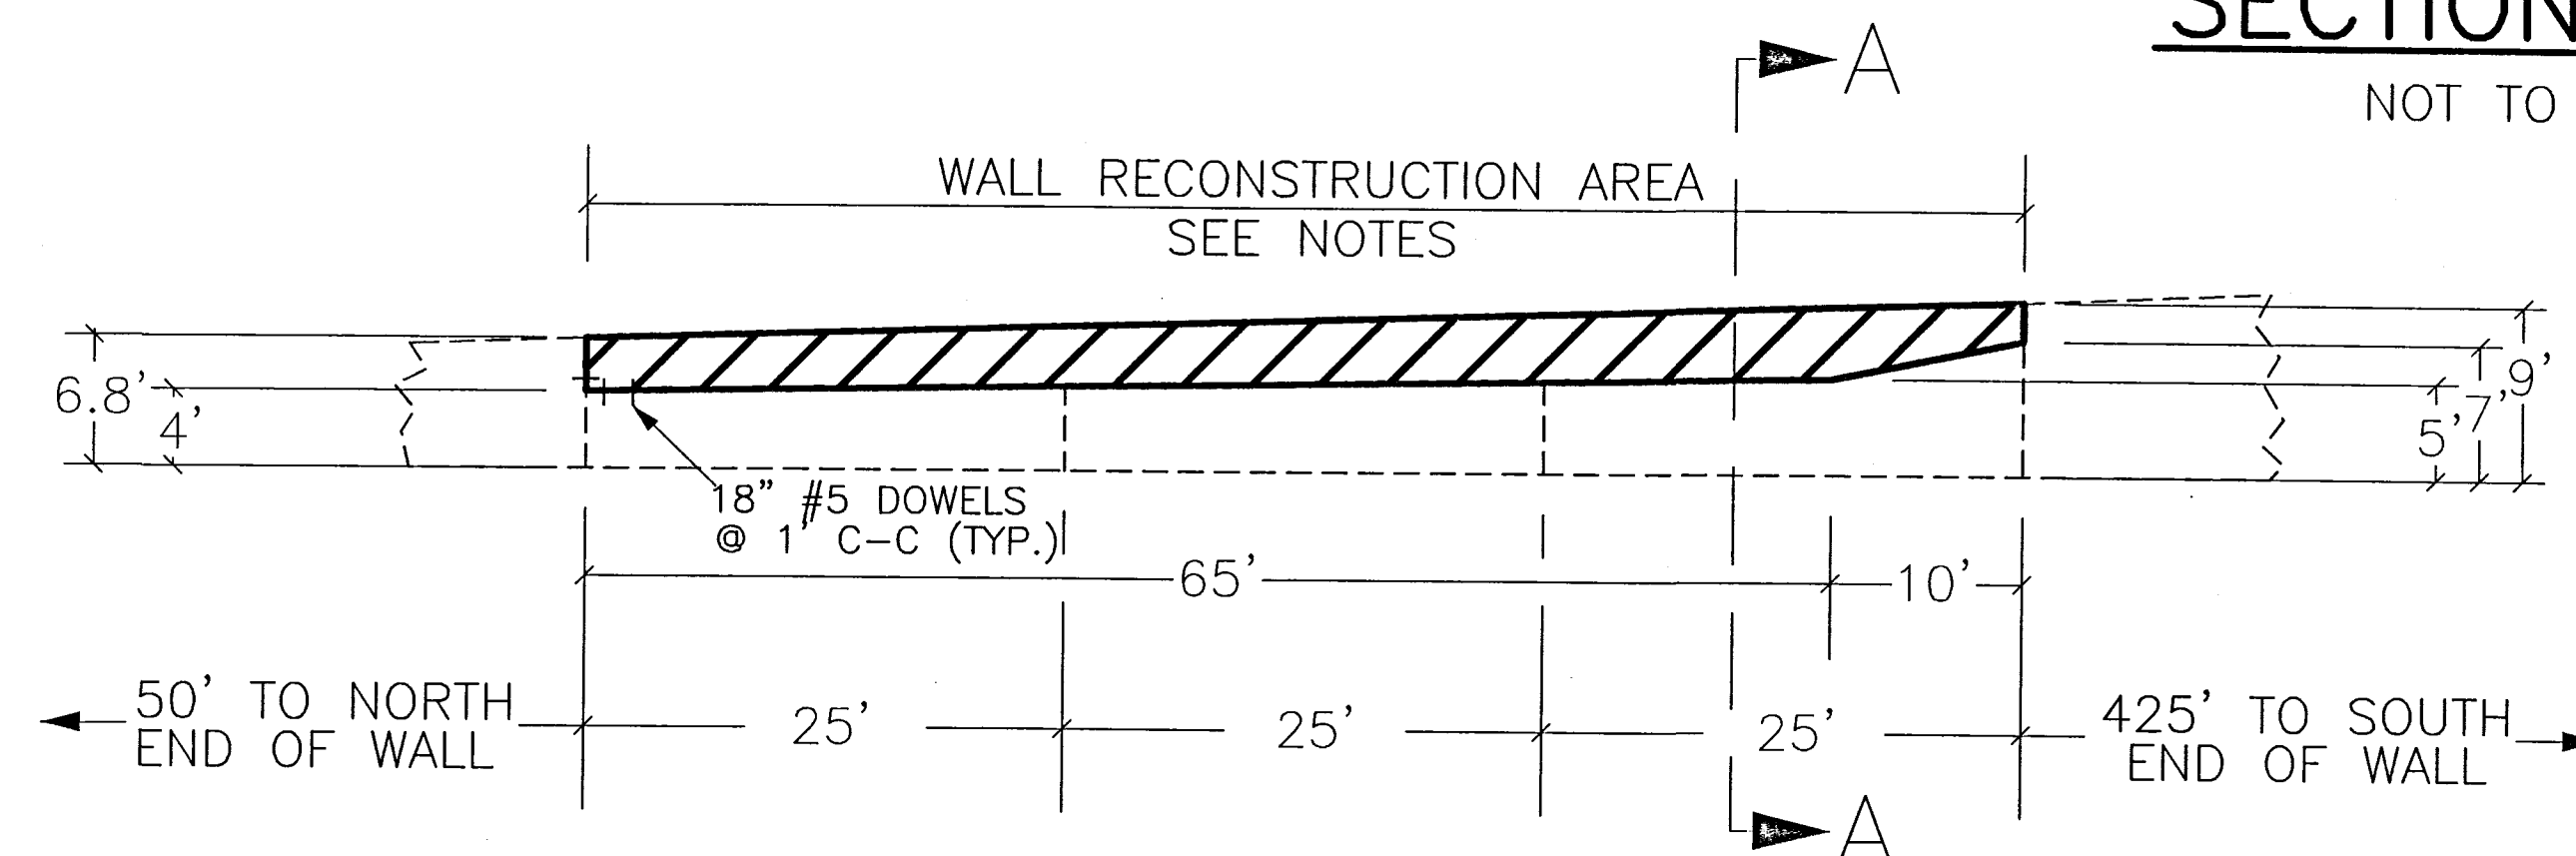

WALL RECONSTRUCTION AREA DETAIL
NOT TO SCALE

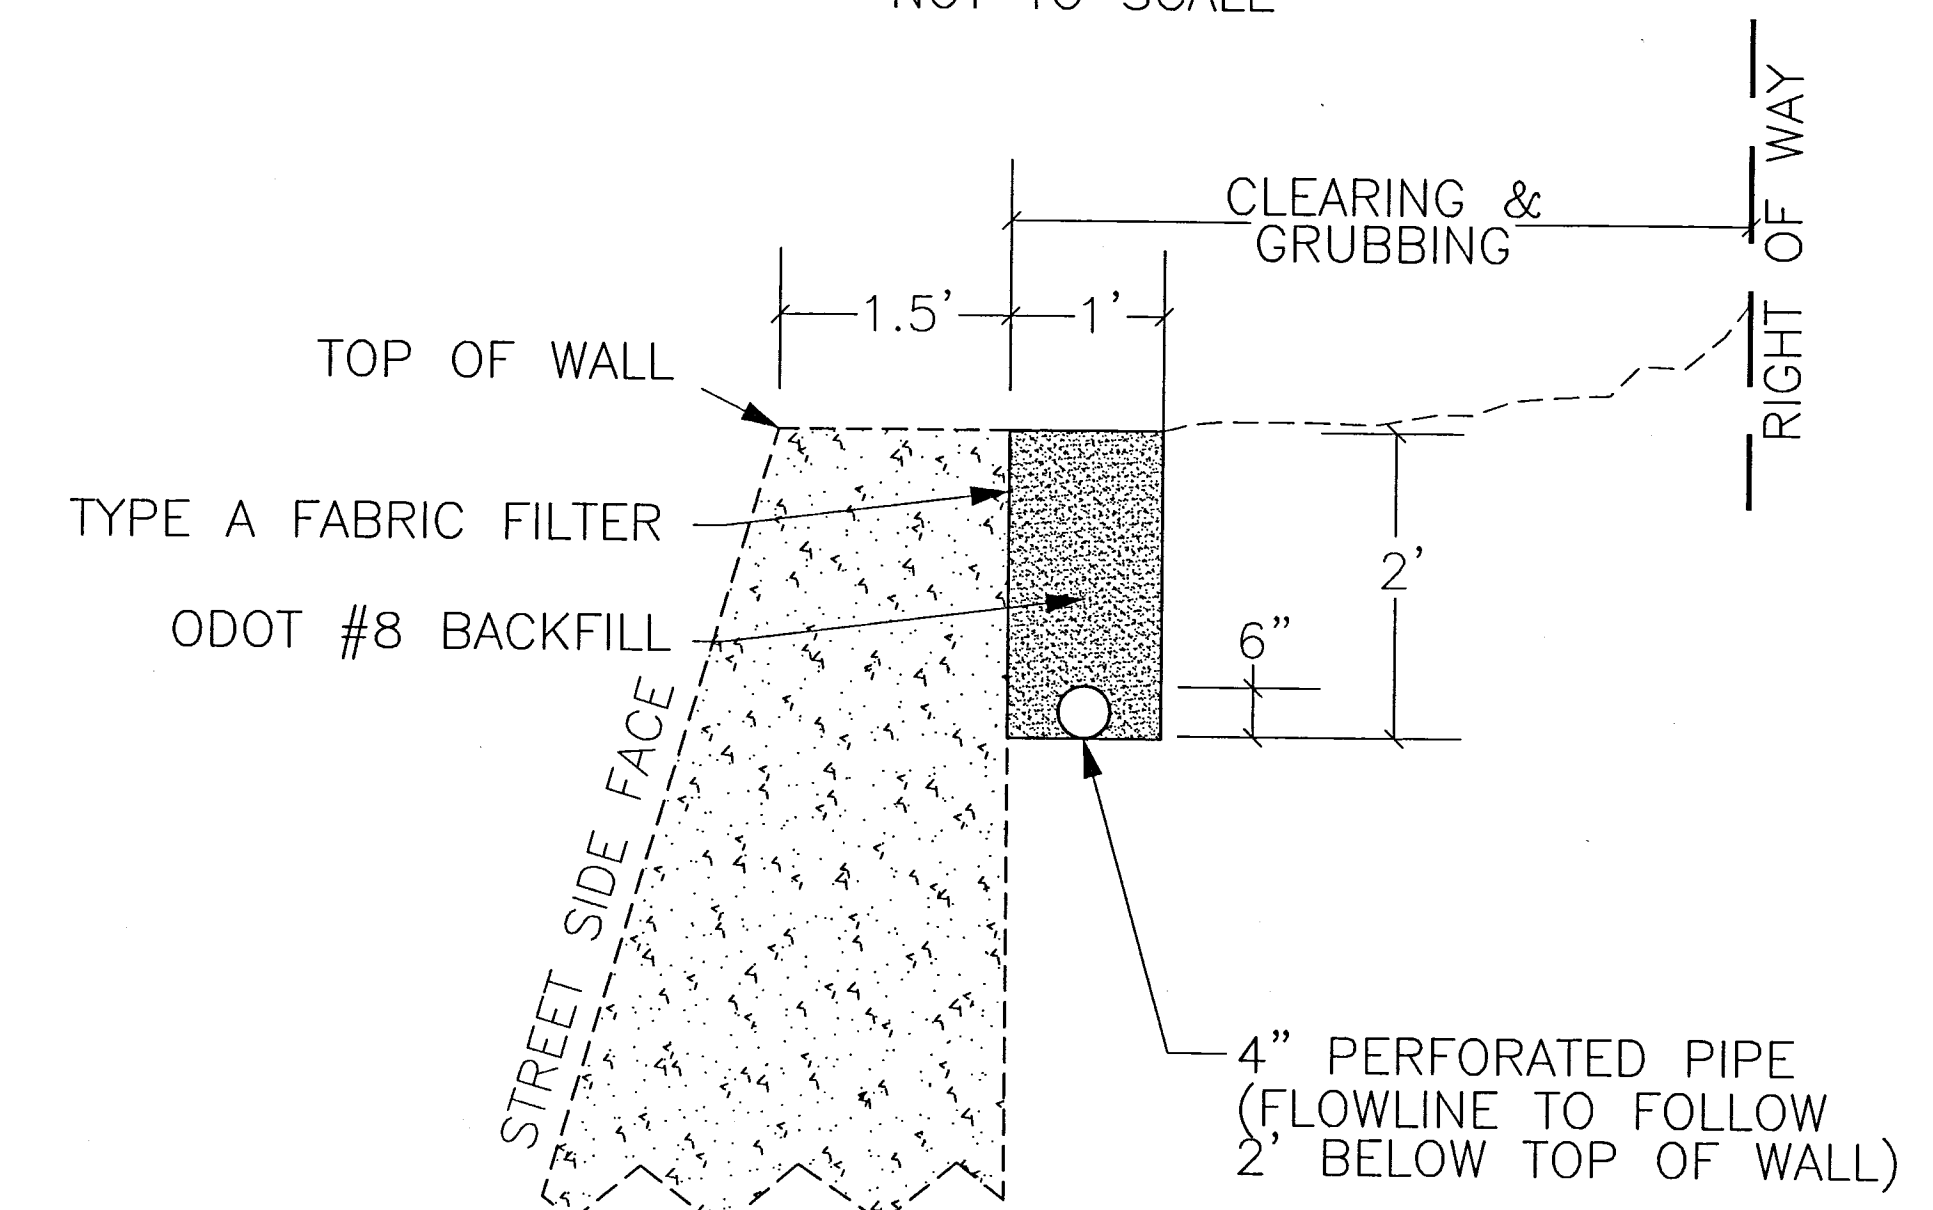

DRAIN DETAIL
NOT TO SCALE

WALL RECONSTRUCTION - NINTH STREET