

UNRECORDED
JAN 9 1969

STATE OF OHIO
DEPARTMENT OF HIGHWAYS
NINTH STREET
VILLAGE OF DRESDEN
MADISON TOWNSHIP
MUSKINGUM COUNTY

FED. RD. DIVISION	STATE	PROJECT	
2	OHIO	STATE	7

9TH STREET DRESDEN
MUSKINGUM COUNTY
STATE ISSUE #1 PROJECT

STATE ISSUE NO. 1

1969 SPECIFICATIONS

CONVENTIONAL SIGNS

Corporation Line _____
Center Line _____
Fence Line _____
Utility Poles ♂ Power ♂ Telephone ♂ Anchor
Conduits Existing ----- Proposed -----
Construction Limits _____
Right of Way, Existing _____


INDEX OF SHEETS

Title Sheet
Typical Section & General Notes
Calculations & General Summary
Plan and Profile
Cross Sections
Structures 20' Span and Under

1
2
3
4-5
6-7
7

LINE DATA

Begin Project Sta. 9+70
End Project Sta. 15+17.22
Net Length of Project = 547.22 Lin. Ft. or 0.103 Miles ✓
Length of Work 7+91 to 15+80 = 789.00
Deduct for Railroad Crossing = 9.00
Net Length of Work = 780.00 Lin. Ft. or 0.147 Miles ✓

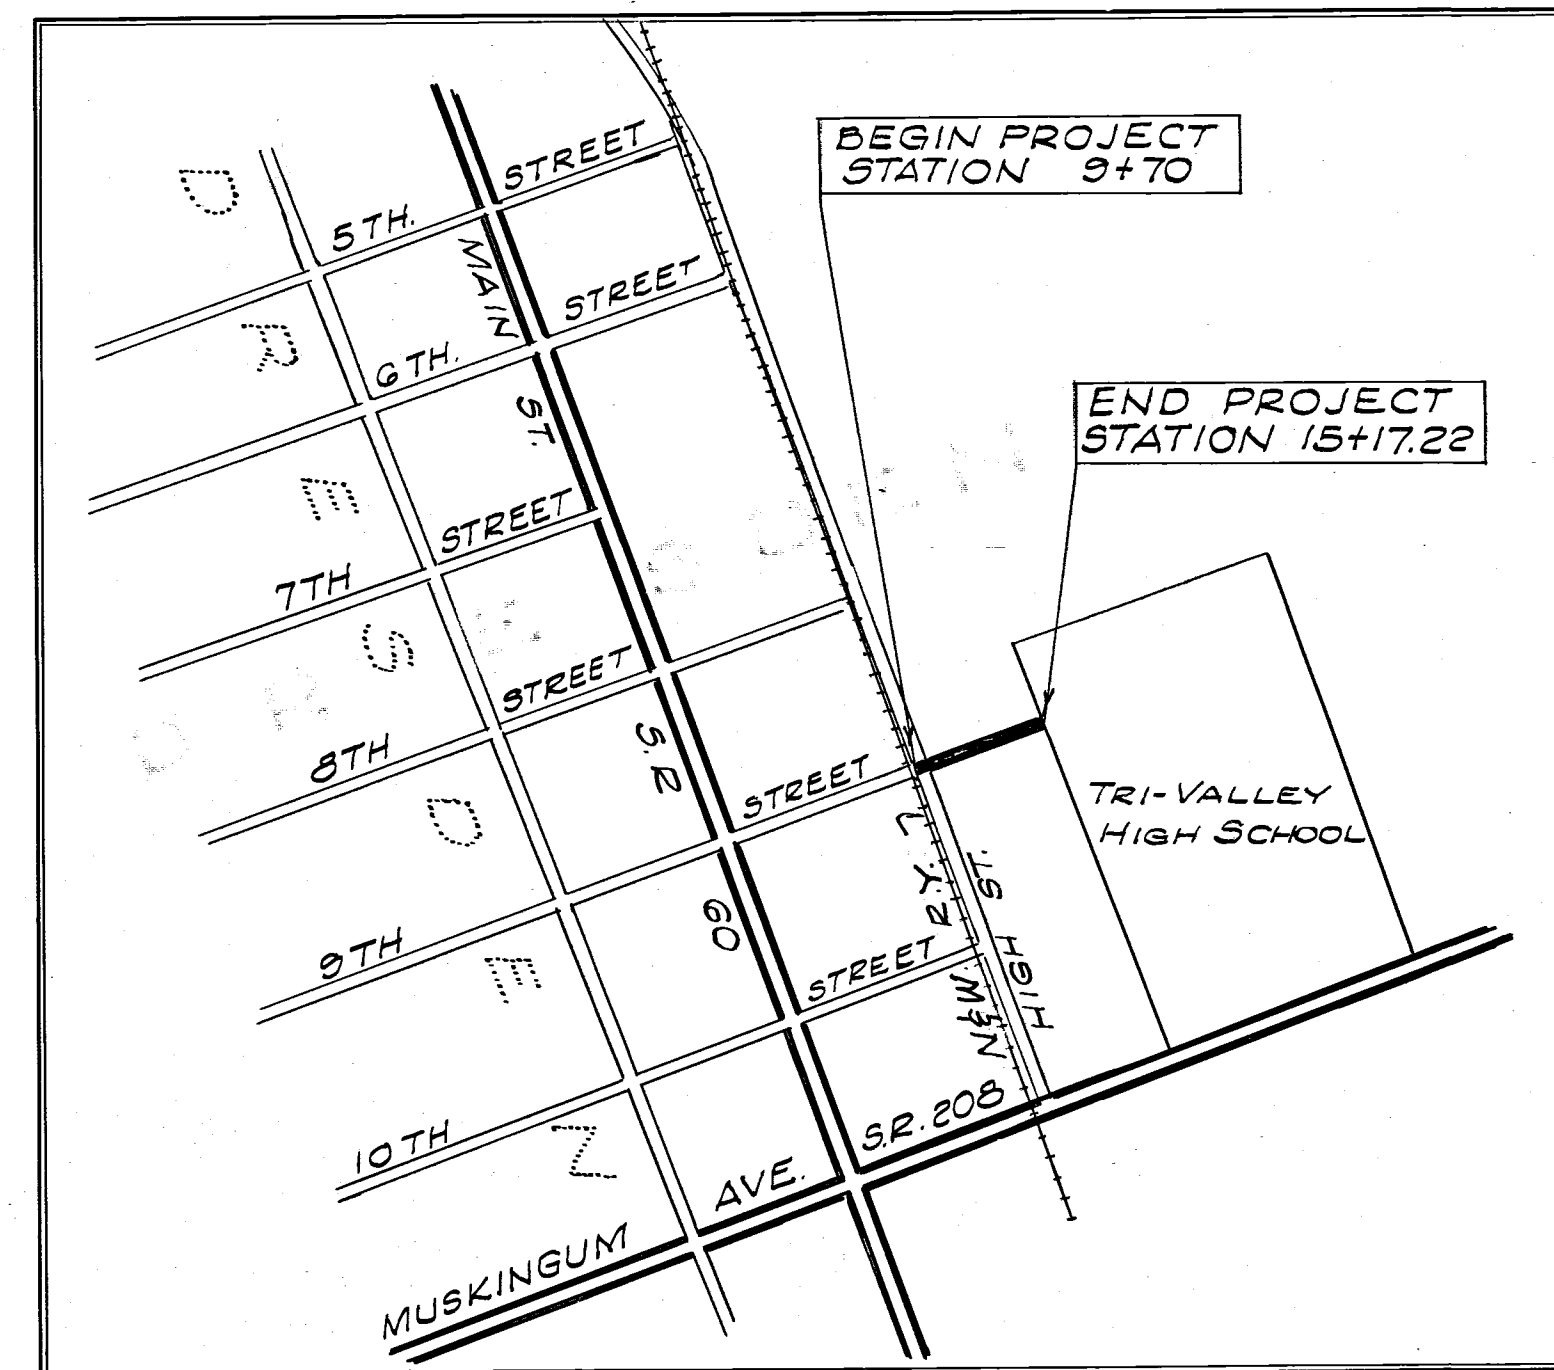

LOCATION MAP

SCALE IN FEET
0 600'

Portion to be improved
State Highways
Village Streets

SCALES

Plan _____
Profile (Horizontal) _____
Profile (Vertical) _____
Cross Sections _____

PLANS PREPARED BY
JOES-HENDERSON & ASSOCIATES INC.
80 WESTGATE DRIVE NEWARK O.

William B. Henderson
REGISTERED ENGINEER NO. 18133

STANDARD CONSTRUCTION DRAWINGS			
BP-5	G-1-G5	HW-4	1-1-70
BP-7	1-1-G0	MC-4	6-13-69
CB-3	G-1-G5	MC-3	6-20-69
CB-3-A	G-1-G5		
L-1	G-1-G5		

SUPPLEMENTAL SPECIFICATIONS	
1001	1-1-69
938	8-12-69

The Standard Specifications of the State of Ohio, Department of Highways in force on date of contract together with Supplemental Specifications listed hereon will govern this improvement.

I hereby approve these plans and declare that the making of this improvement will not require the closing to traffic of the highway and that provisions for the maintenance and safety of traffic will be as set forth on the plans and estimates.

Approved *James T. Davidson*
Date *8/13/70* Muskingum County Engineer.

Approved _____
Date _____ Mayor Village of Dresden

Approved *Paul R. Bason*
Date *8/25/70* Division Deputy Director.

NO BRIDGES

Approved _____
Date _____ Engineer of Bridges

Approved *R.E. Catlin*
Date *9-29-70* Engineer of Location & Design.

Approved *George J. Thormey*
Date *9-29-70* Deputy Director, Design & Construction.

Approved _____
Date _____ Deputy Director, Right of Way.

NO BRIDGES
for review 8-24-70
HRT
9-28-70

Approved *Thomas M. Mearns*
Date *11-5-70* Deputy Director, Planning & Programming.

Approved *R.W. Wilson*
Date *11-6-70* First Assistant Director

Approved *P.E. MacIntosh*
Date *11-6-70* Director of Highways.

Approved *Scott V. Vetter*
Date *8/17/70* *Alva R. Hittle*
E. Lee Shook
Muskingum County Commissioners.

FILE NO. MUSKINGUM COUNTY NINTH STREET DRESDEN
DATE OF LETTING _____ 197____
CONTRACT NO. _____

Nineth St. Dresden