


MAIN ST. S. WALKS
SONORA, OHIO.
PERRY TR. MUSK. CO.

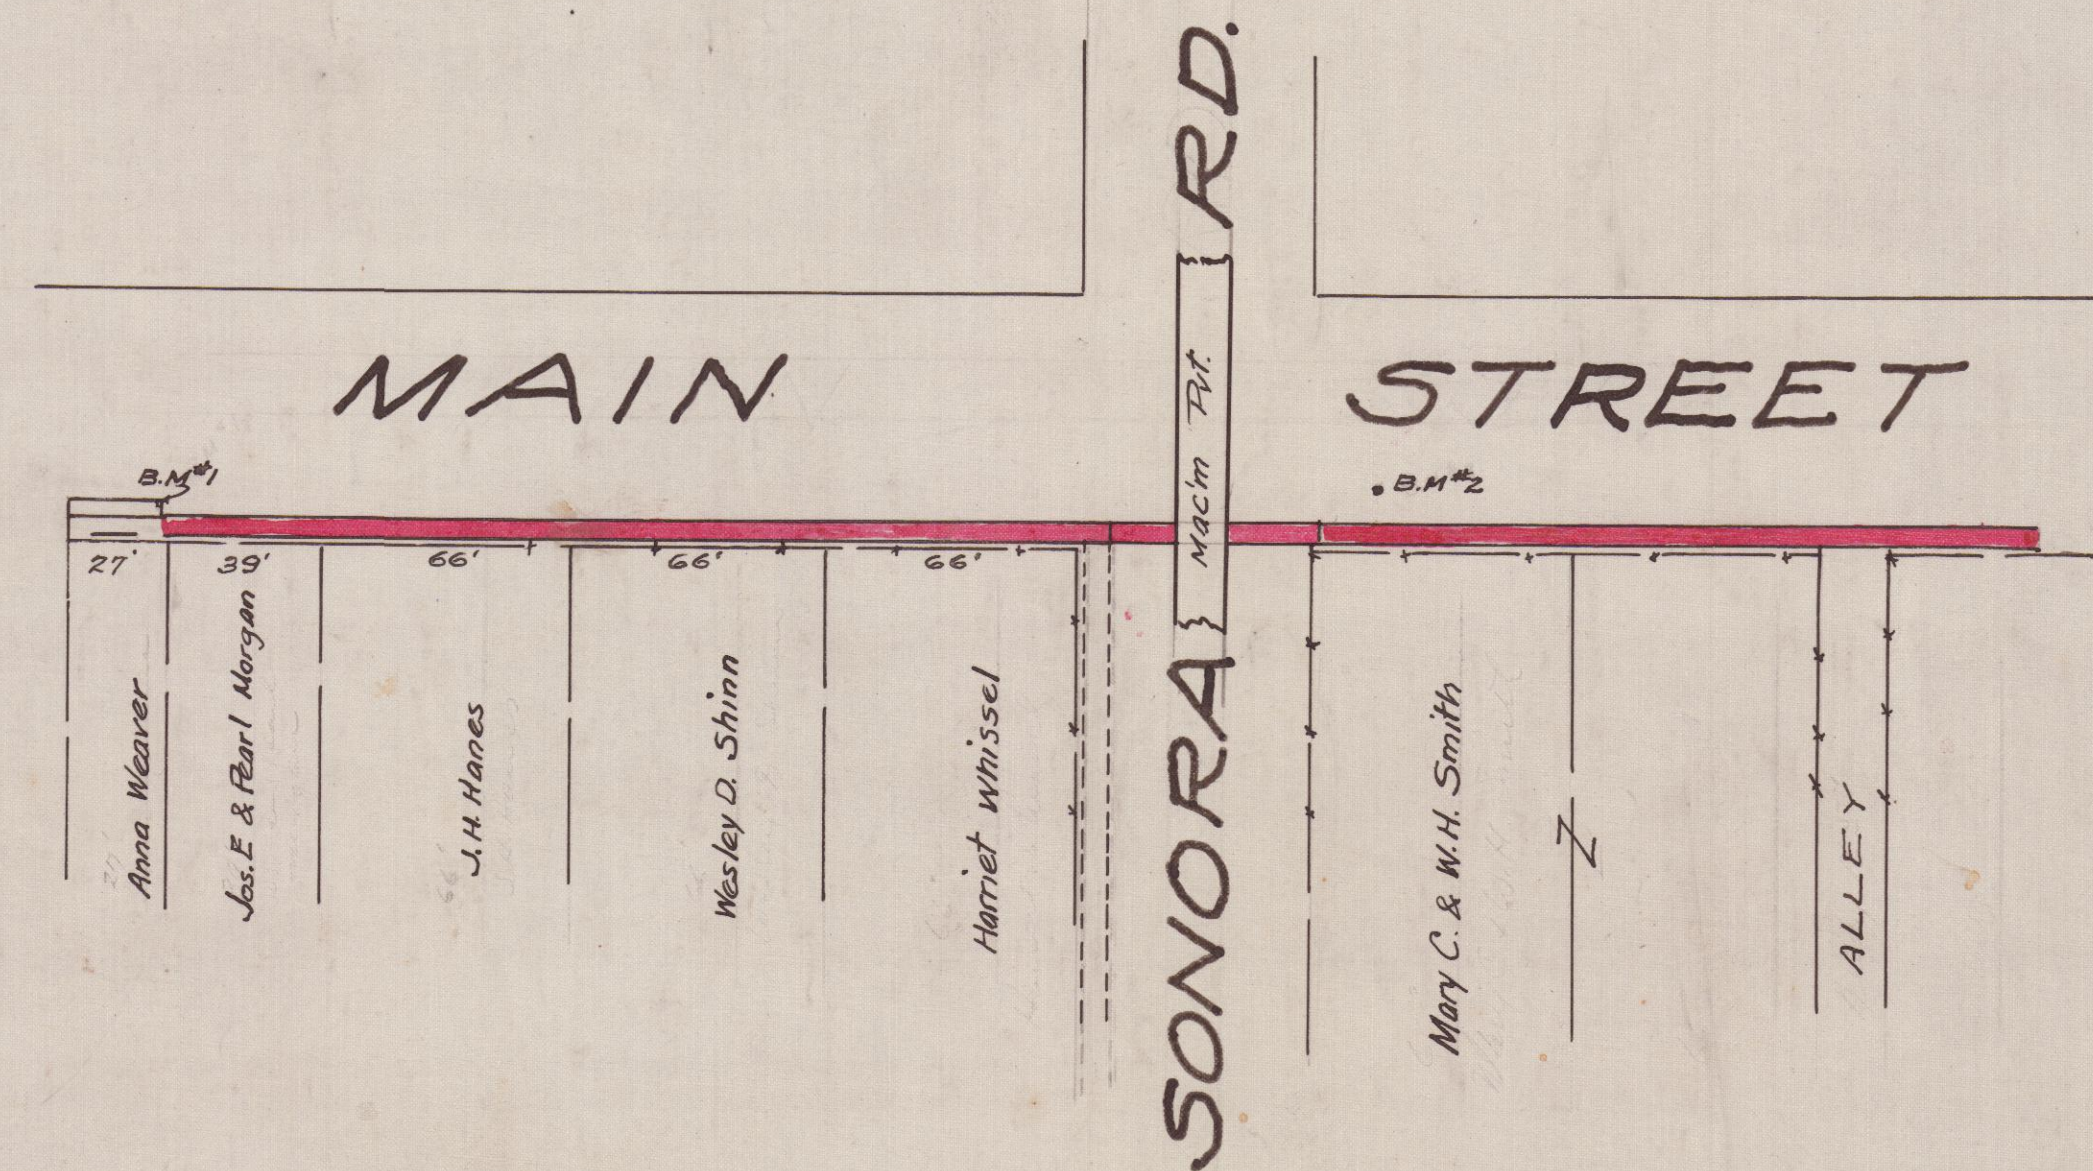

Note: For Typical Section and Spec.
see Proposed S. Walks - Sonora Road

SUMMARY of QUANTITIES

Excavation	25 Cu. Yds
Embankment	0 " "
Waste	25 " "
Brick (Pavers)	7546
Concrete	
Mortar (Mix 1:2)	2.6 Cu. Yds
Top Surface (1:2:4)	5 Cu. Yds.
Tar/Gr. Ex. Joint	170 #

B.M. #1 - Cor. Exist Walk
4" Lt. Sta. 0+00 - Elev. 100.00 (Assum.)

B.M. #2 - Top Iron Pin
12" Lt. Sta. 3+13 - Elev. 111.82

Note: Total Length Proposed S. Walk = 490'

