

MUS - 376 - 5.09

MUSKINGUM COUNTY

TITLE SHEET	1
TYPICAL SECTIONS	2-3
PLAN	4
CROSS SECTIONS	5-13

Construction to begin
Summer 2025

Jack Markovitz JMB



ADA DESIGN WAIVERS

UNDERGROUND UTILITIES
Contact Two Working Days Before You Dig
 OHIO811.org Before You Dig
OHIO811, 8-1-1, or 1-800-362-2764 (Non members must be called directly)

PLAN PREPARED BY:
OHIO DEPARTMENT
OF TRANSPORTATION
DISTRICT 5


[illegible]

TITLE SHEET

DESIGN AGENCY



DESIGNER	
GPM	
REVIEWER	
XXX	
PROJECT ID	
115989	
SHEET	TOTAL
P.1	12

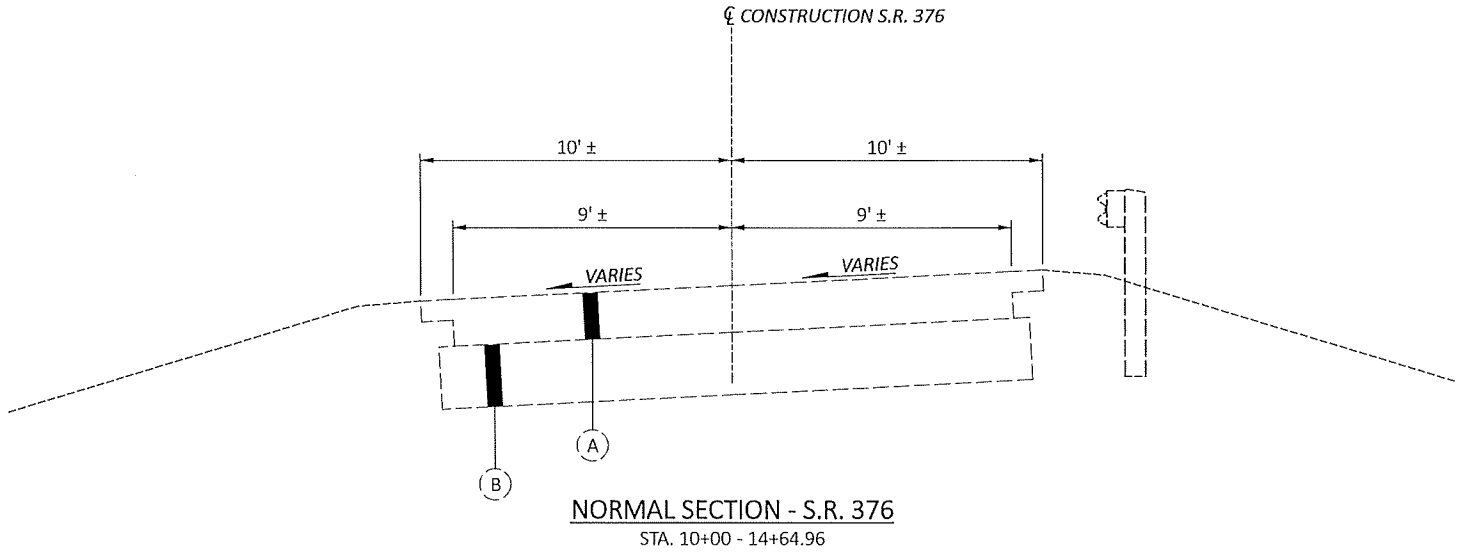

- LEGEND**
- (A) EX. ASPHALT CONCRETE (UNKNOWN DEPTH)
 - (B) EX. AGGREGATE BASE (UNKNOWN DEPTH)

EDGE OF PAVEMENT STEP DETAIL (TYP.)

LEGEND

- ① ITEM 202 PAVEMENT REMOVED
- ② ITEM 441 ASPHALT CONCRETE SURFACE COURSE, TYPE 1, (449), PG70-22M (1.25")
- ③ ITEM 441 ASPHALT CONCRETE INTERMEDIATE COURSE, TYPE 2, (449) (1.75")
- ④ ITEM 301 ASPHALT CONCRETE BASE, PG64-22, (449) (6")
- ⑤ ITEM 617 COMPACTED AGGREGATE (4")

NORMAL SECTION - S.R. 376
STA. 10+00 - 14+25.00SLOPES* LT. GRADED SHOULDER SLOPE

STA. 10+50 TO STA. 11+00 = 5:1 TO 6:1
STA. 11+00 TO STA. 13+75 = 6:1
STA. 13+75 TO STA. 14+25 = 6:1 TO 3:1

** LT. 1:1 SLOPE

STA. 10+50 TO STA. 11+00 = 1.5:1 TO 1:1
STA. 11+00 TO STA. 13+75 = 1:1
STA. 13+75 TO STA. 14+25 = 1:1 TO 1.3:1

*** LT. B.S. SLOPE

STA. 10+50 TO STA. 11+00 = 1.5:1 TO 2.5:1
STA. 11+00 TO STA. 13+75 = 2.5:1
STA. 13+75 TO STA. 14+25 = 2.5:1 TO 1.3:1

WIDTHS[A] LT. PAVEMENT WIDTH

STA. 10+50 TO STA. 11+00 = 2.0' TO 4.0'
STA. 11+00 TO STA. 13+75 = 4.0'
STA. 13+75 TO STA. 14+25 = 4.0' TO 2.0'

[B] LT. SHOULDER AGG. WIDTH

STA. 10+50 TO STA. 11+00 = 0.5' TO 2.0'
STA. 11+00 TO STA. 13+75 = 2.0'
STA. 13+75 TO STA. 14+25 = 2.0' TO 0.5'

[C] LT. GRADED SHOULDER WIDTH

STA. 10+50 TO STA. 11+00 = 5.0' TO 6.0'
STA. 11+00 TO STA. 13+75 = 6.0'
STA. 13+75 TO STA. 14+25 = 6.0' TO 4.5'

[D] LT. DITCH WIDTH

STA. 10+50 TO STA. 11+00 = 1.75' TO 2.0'
STA. 11+00 TO STA. 13+75 = 2.0'
STA. 13+75 TO STA. 14+25 = 2.0' TO 1.75'

[E] LT. 1:1 WIDTH

STA. 10+50 TO STA. 11+00 = 7.5' TO 10.0'
STA. 11+00 TO STA. 14+25 = 10.0'

[F] LT. BENCH WIDTH

STA. 10+50 TO STA. 11+00 = 0.0' TO 10.0'
STA. 11+00 TO STA. 13+75 = 10.0'
STA. 13+75 TO STA. 14+25 = 10.0' TO 0.0'

DESIGN AGENCY



DESIGNER

GPM

REVIEWER

XXX

PROJECT ID

115989

SHEET

P.3

TOTAL

13



HORIZONTAL
SCALE IN FEET

A horizontal scale bar divided into segments representing distances in feet. The segments are labeled as follows: 0 to 10 (white), 10 to 20 (black), 20 to 30 (white), 30 to 40 (black), 40 to 50 (white), 50 to 60 (black). Each segment is 10 feet long.

DESIGN AGENCY





XXX MM-DD

SHEET	TOTAL
-------	-------

P.4 | 13

--	--

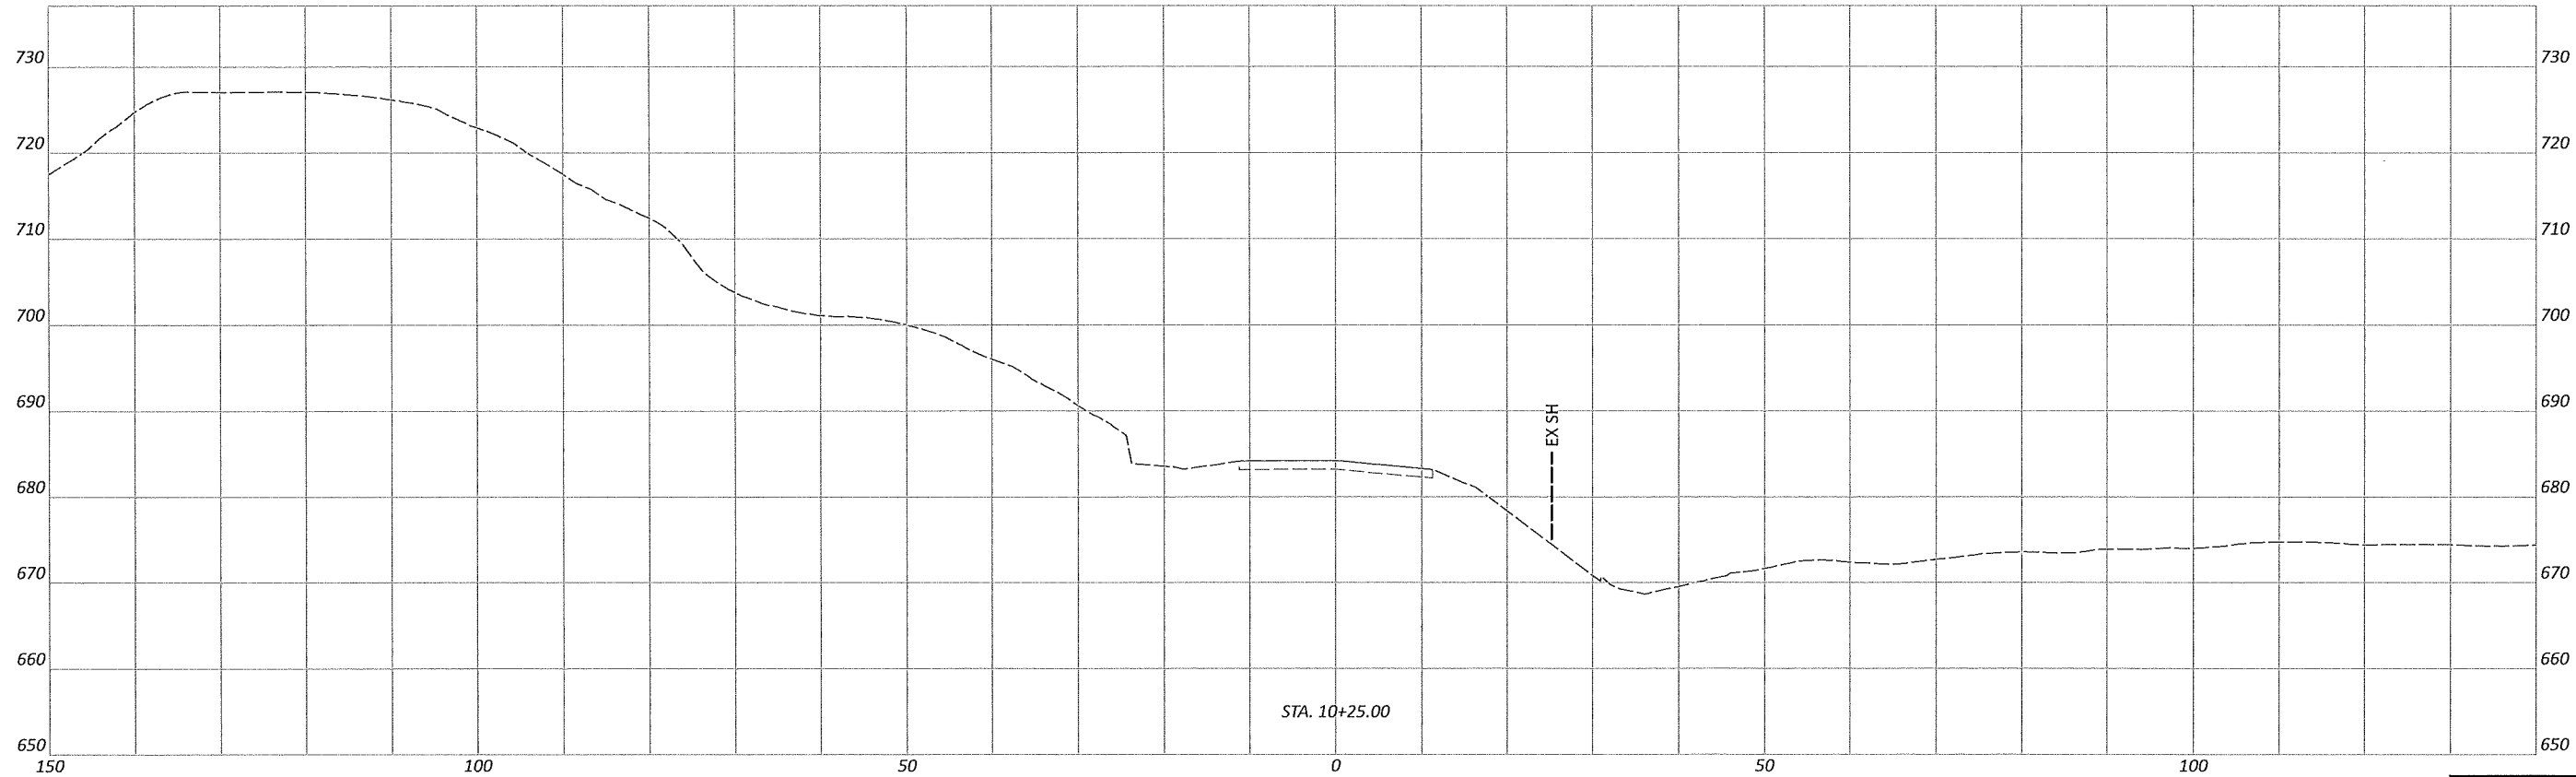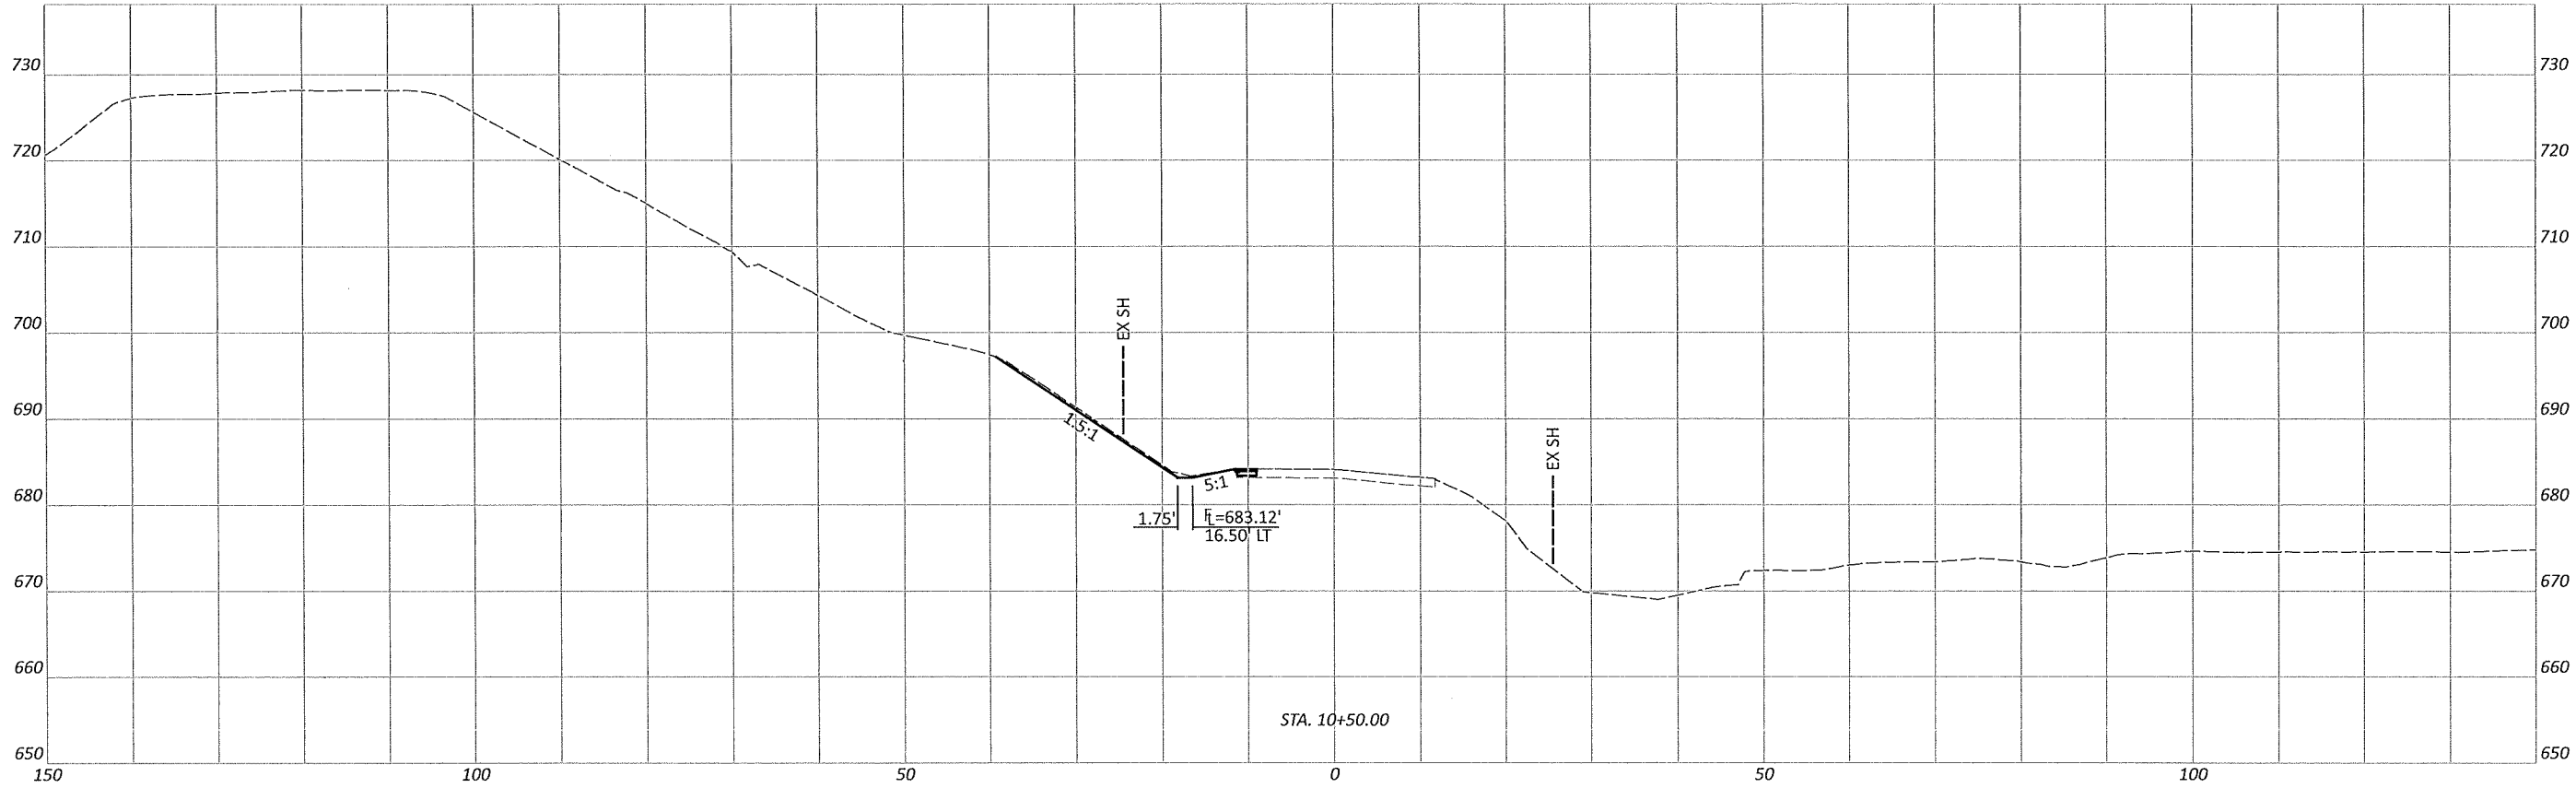

Sheet Totals			PROJECT ID	
Seeding	Cut	Fill	SHEET	TOTAL
			P.5	13



CROSS SECTIONS - S.R. 376
STA. 10+25 - STA. 10+50

DESIGN AGENCY


DESIGNER
GPM

REVIEWER
XXX

PROJECT ID
115989

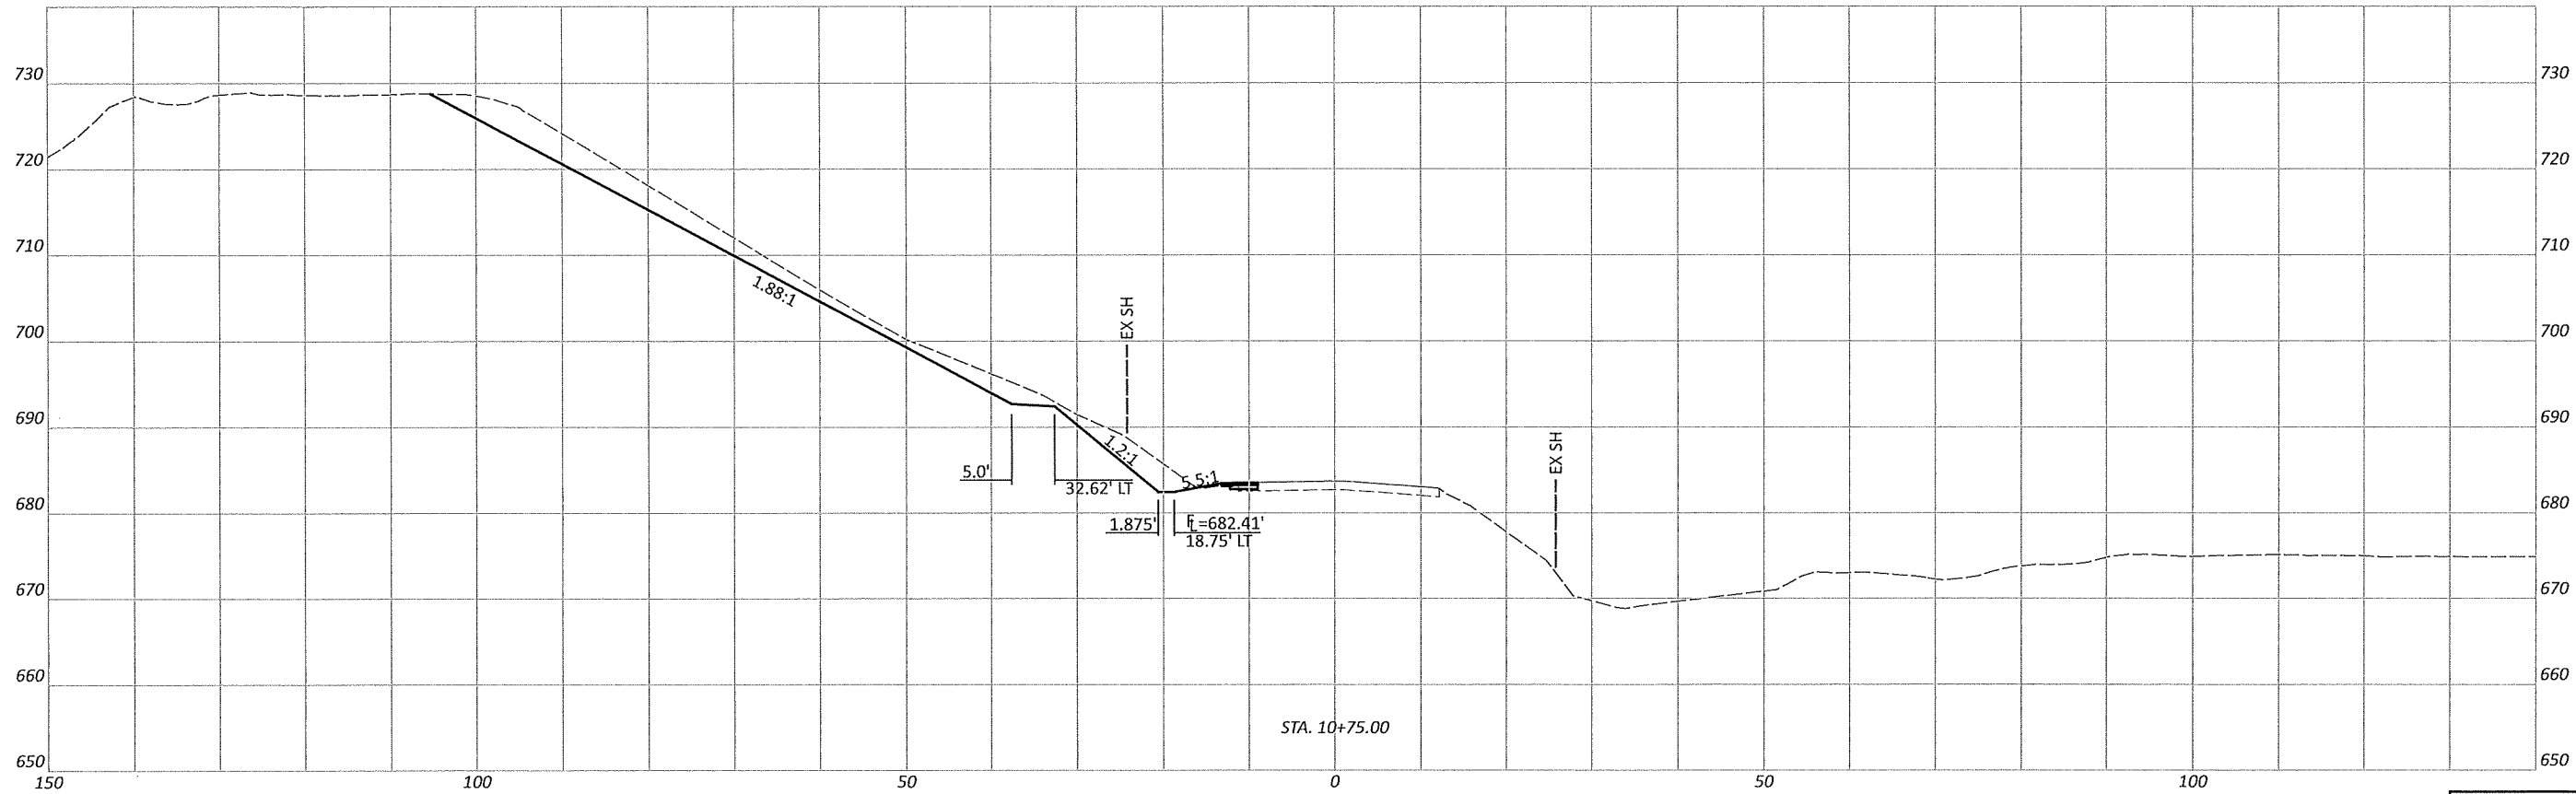
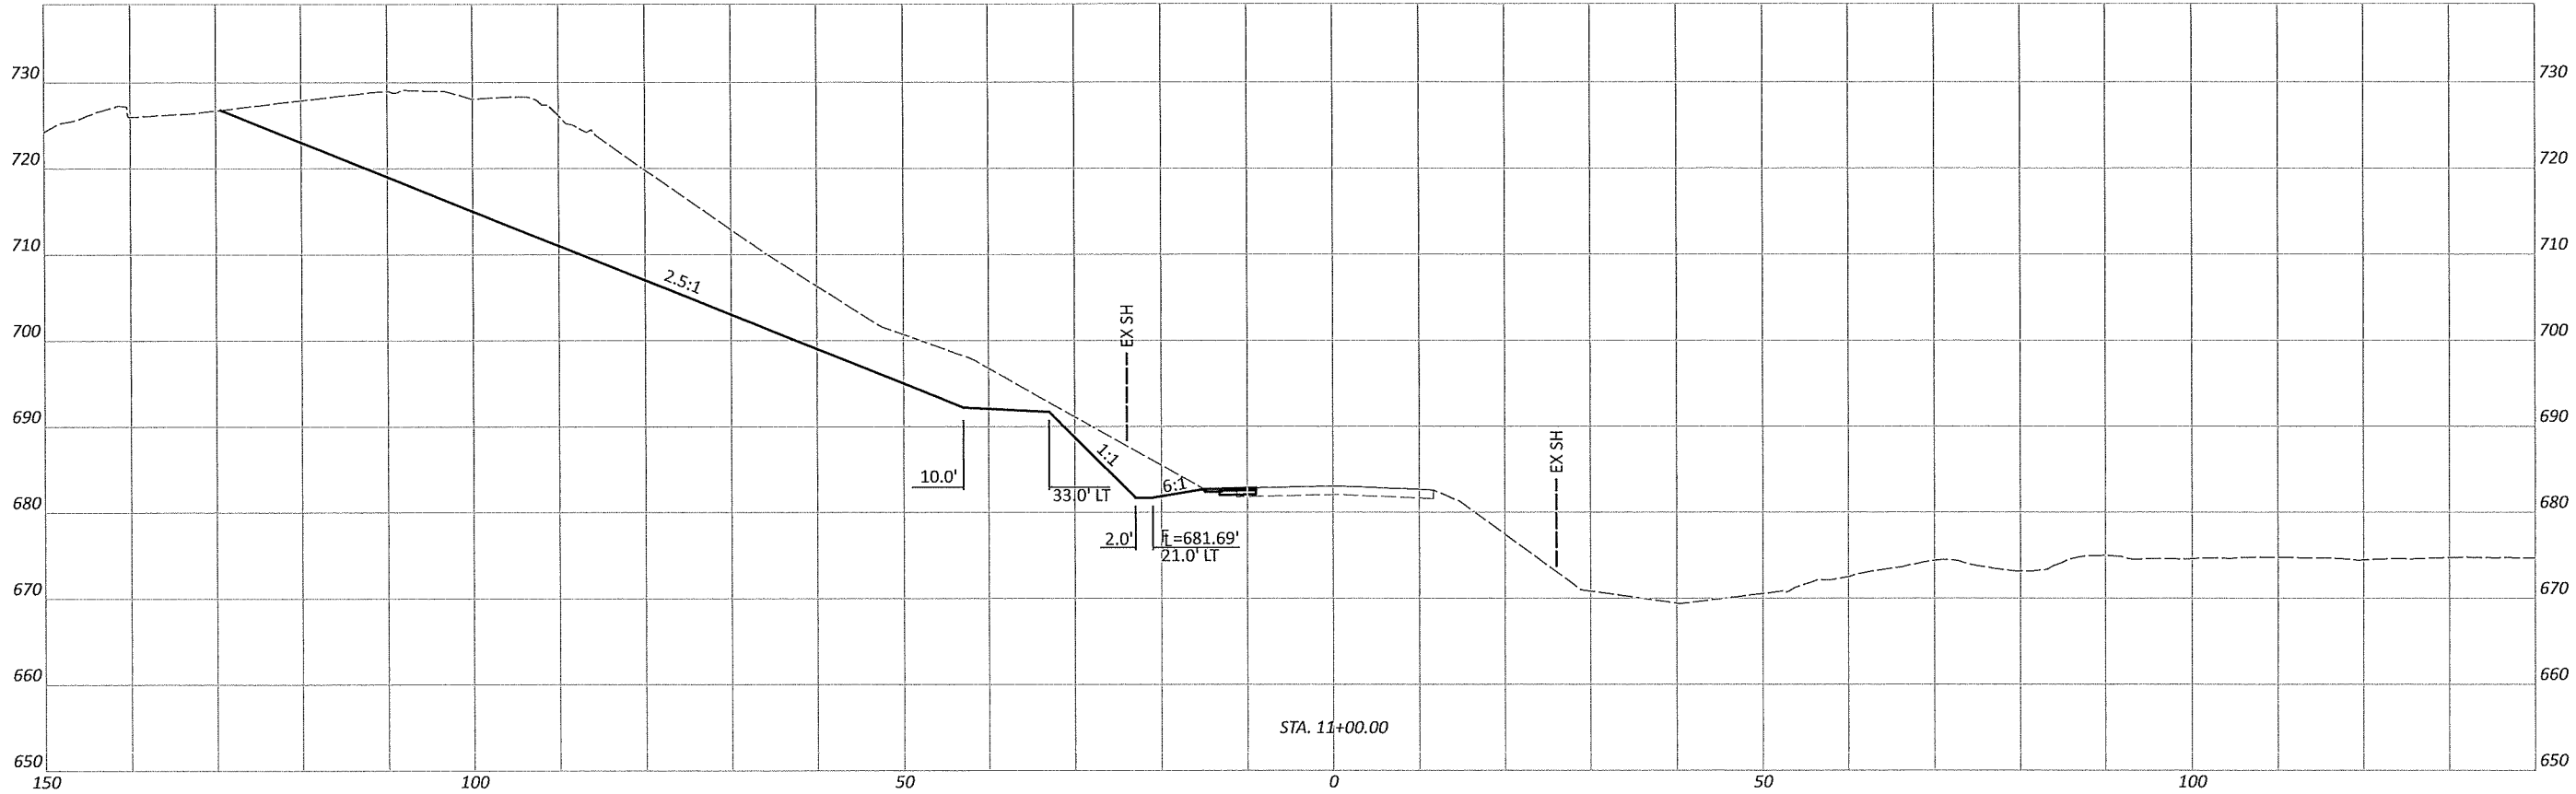


CROSS SECTIONS - S.R. 376
STA. 10+75 - STA. 11+00



DESIGN AGENCY
DESIGNER
GPM
REVIEWER
XXX
PROJECT ID
115989
SHEET
P.6
TOTAL
13

Sheet Totals
Seeding
Cut
Fill

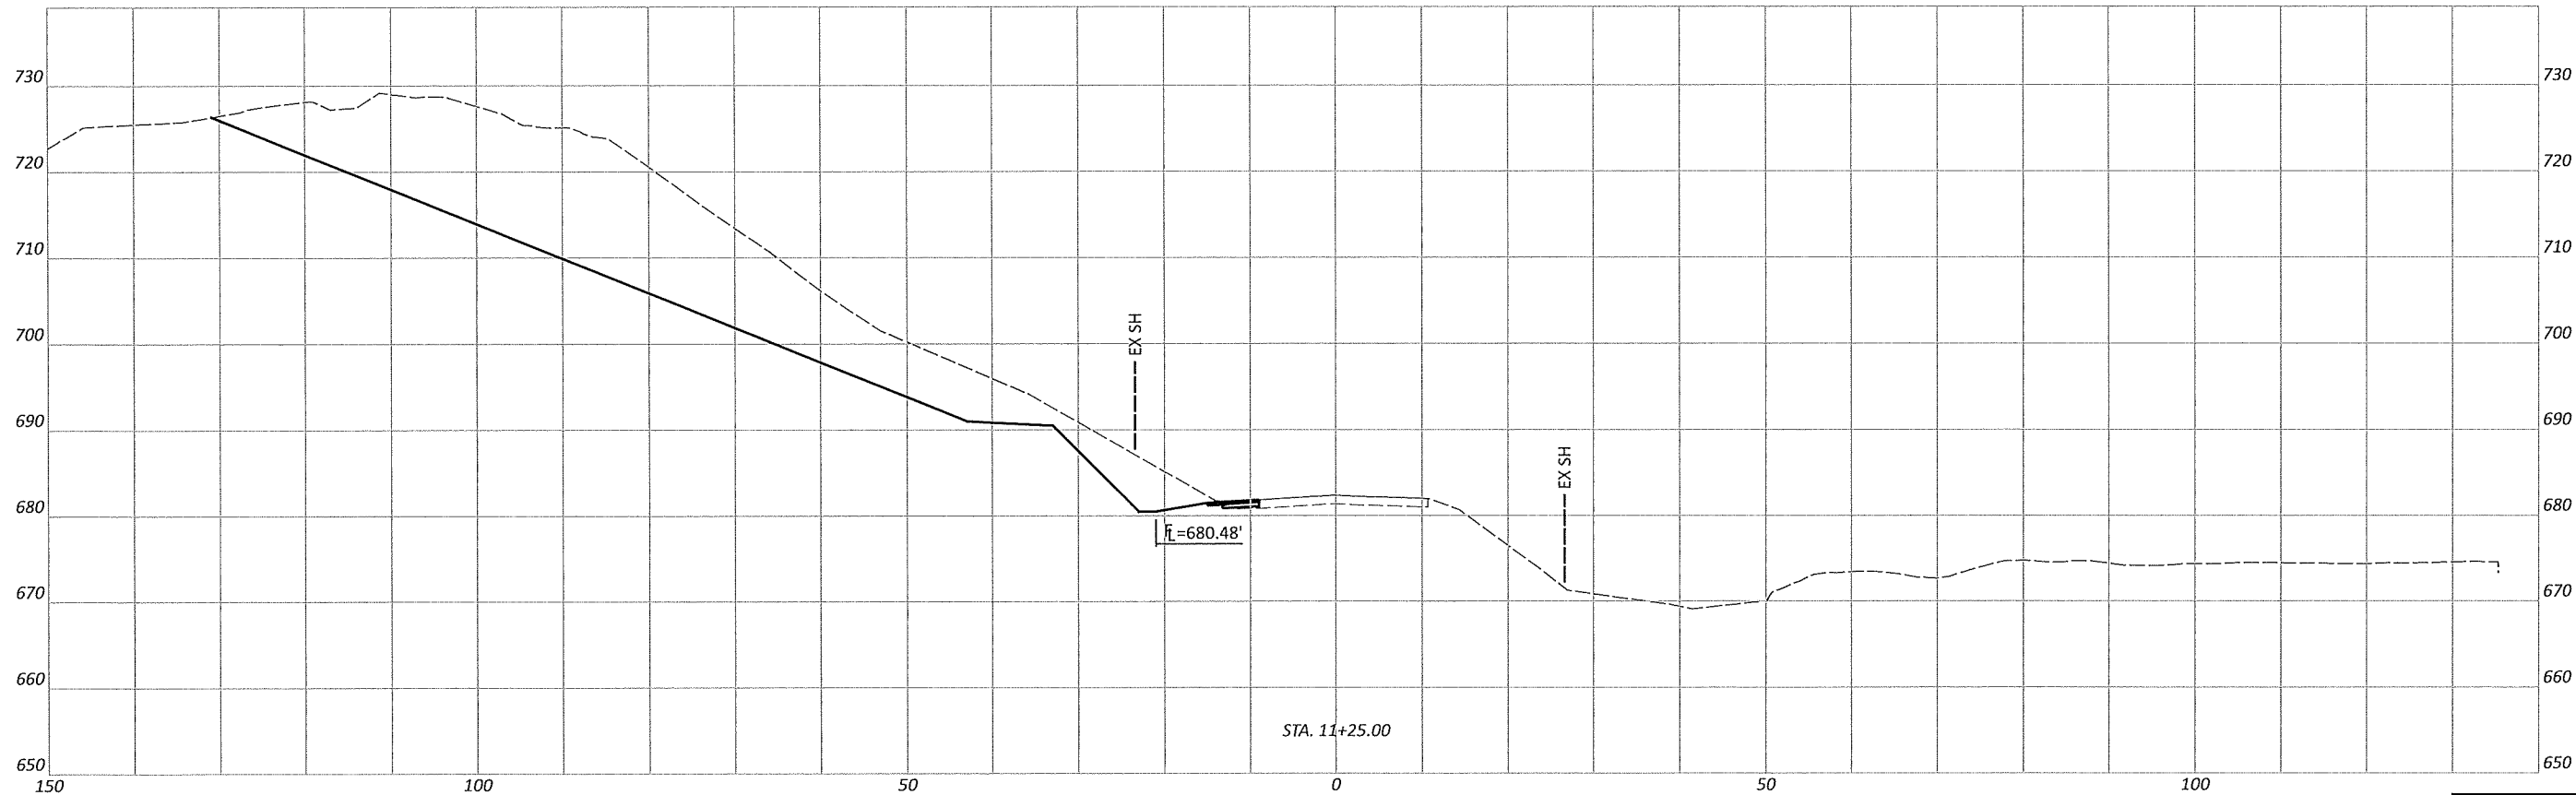
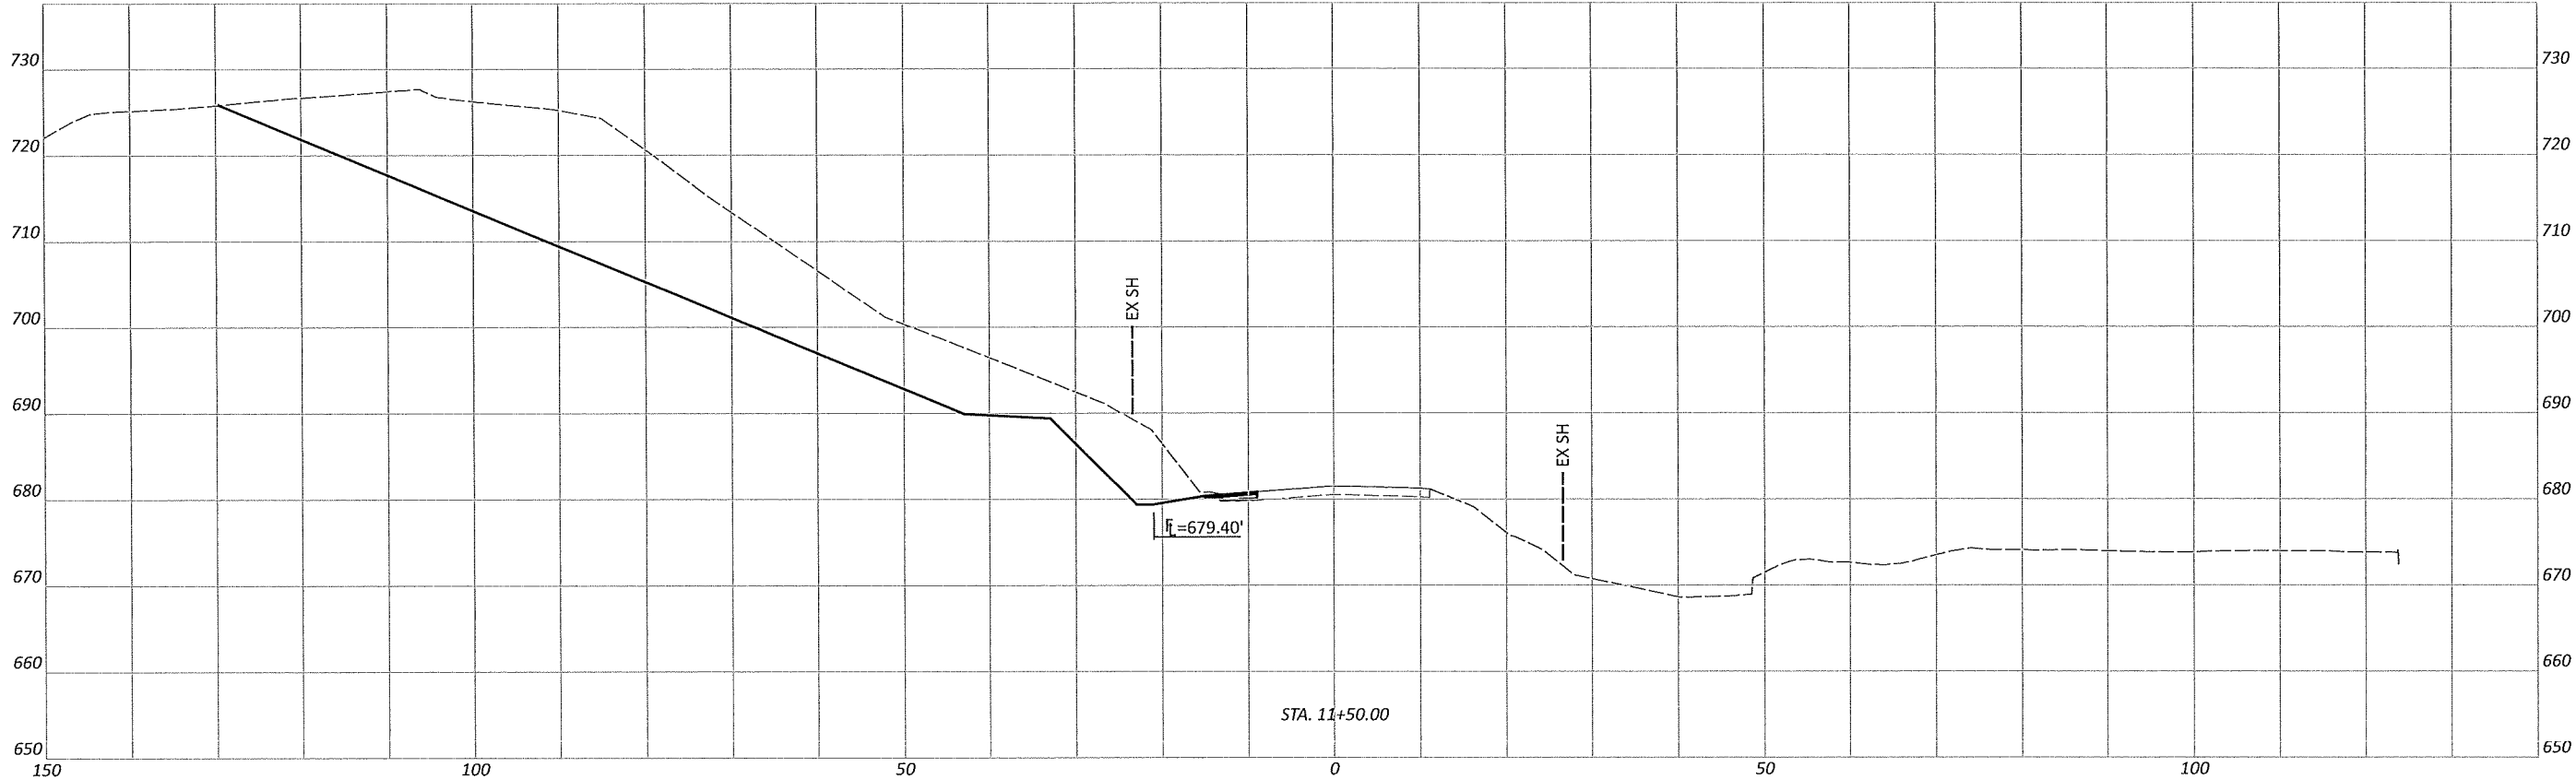


Sheet Totals			PROJECT ID	
Seeding	Cut	Fill	115989	
			SHEET	TOTAL
	P.7			13

CROSS SECTIONS - S.R. 376
STA. 11+25 - STA. 11+50





DESIGN AGENCY
DESIGNER GPM
REVIEWER XXX
PROJECT ID 115989

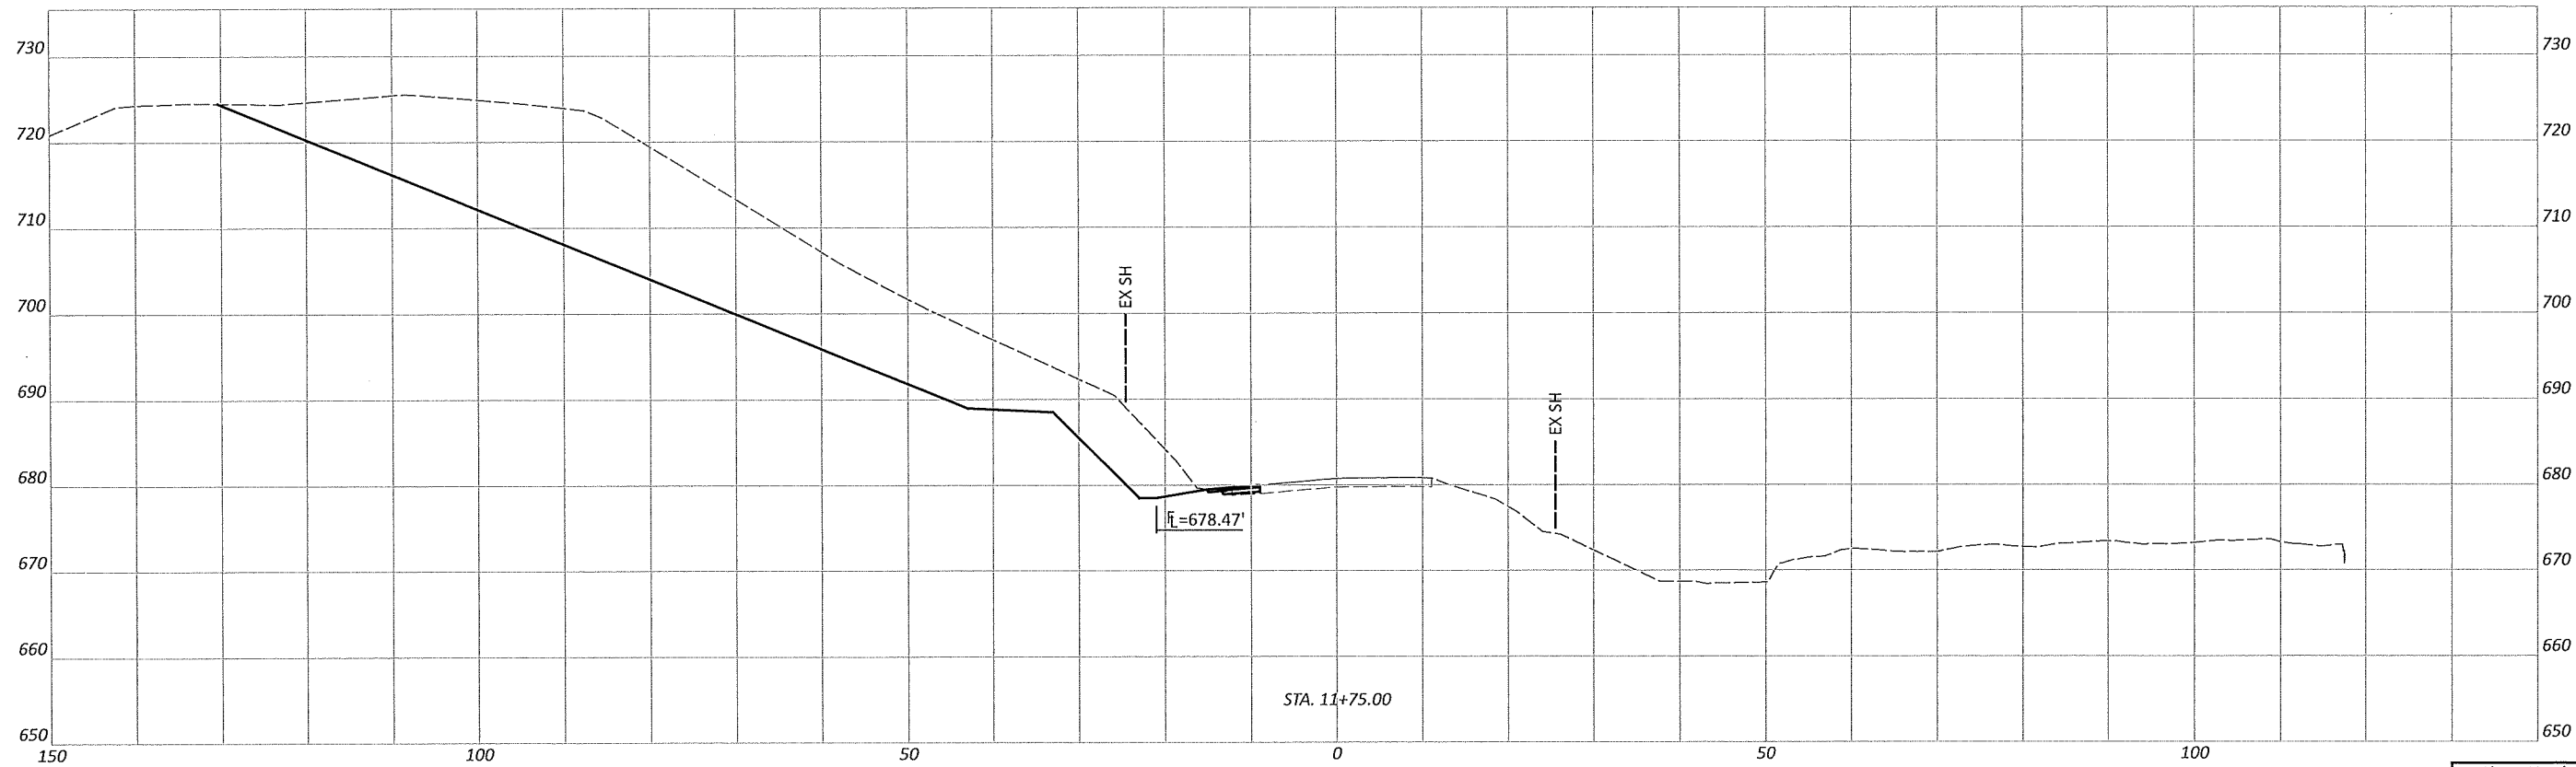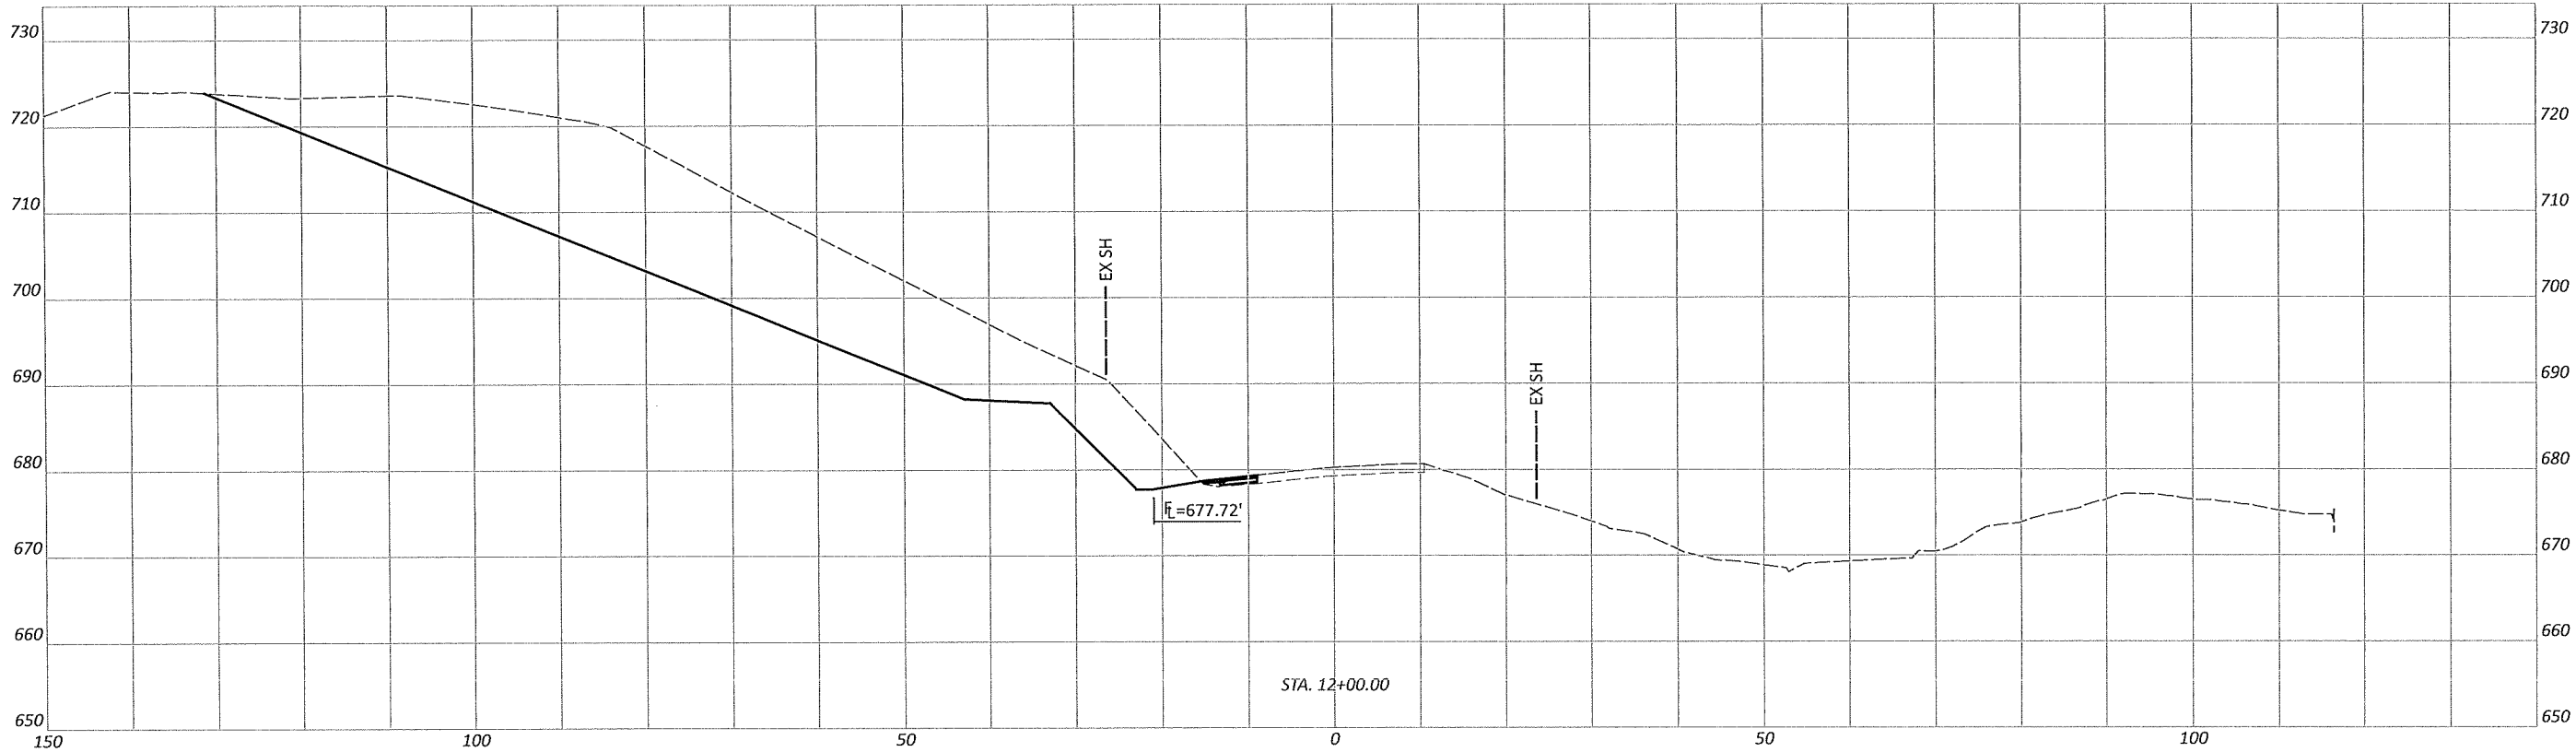

Sheet Totals		
Seeding	Cut	Fill

DESIGN AGENCY	
	
DESIGNER	GPM
REVIEWER	XXX
PROJECT ID	115989
SHEET	P.8
TOTAL	13



CROSS SECTIONS - S.R. 376
STA. 11+75 - STA. 12+00

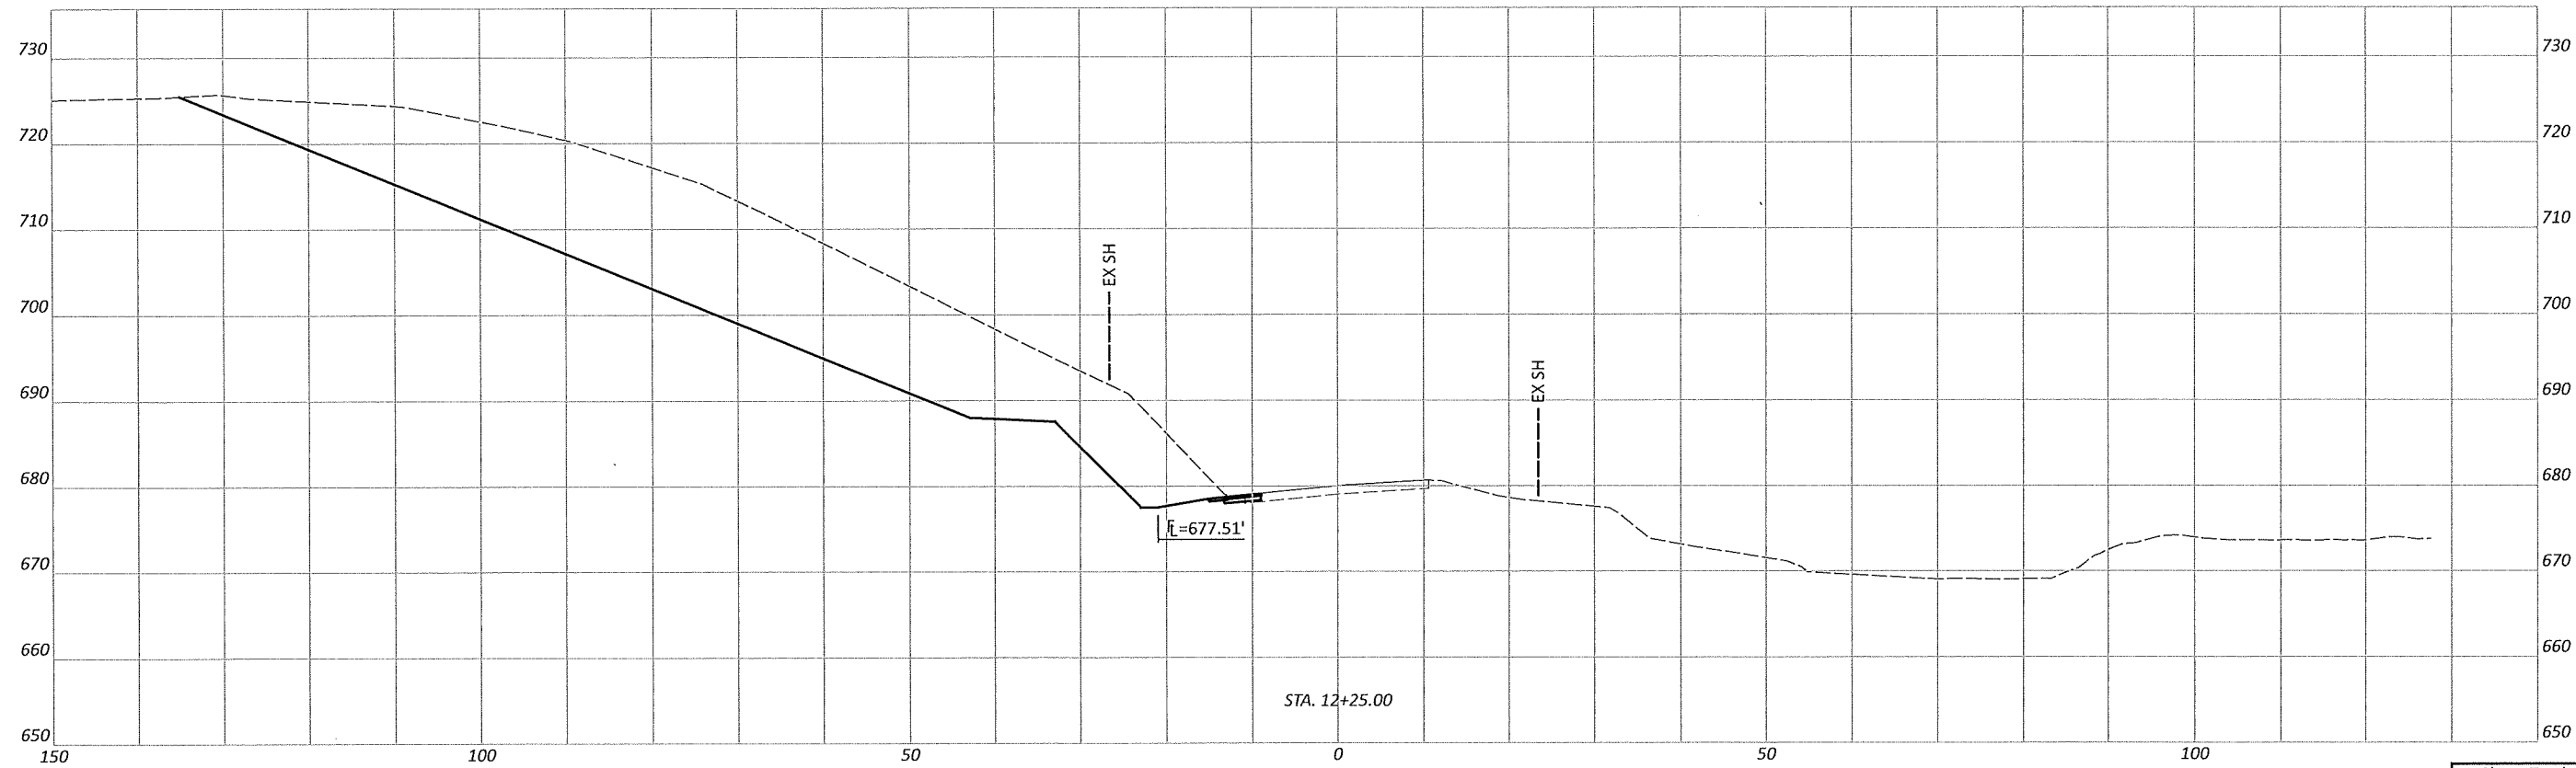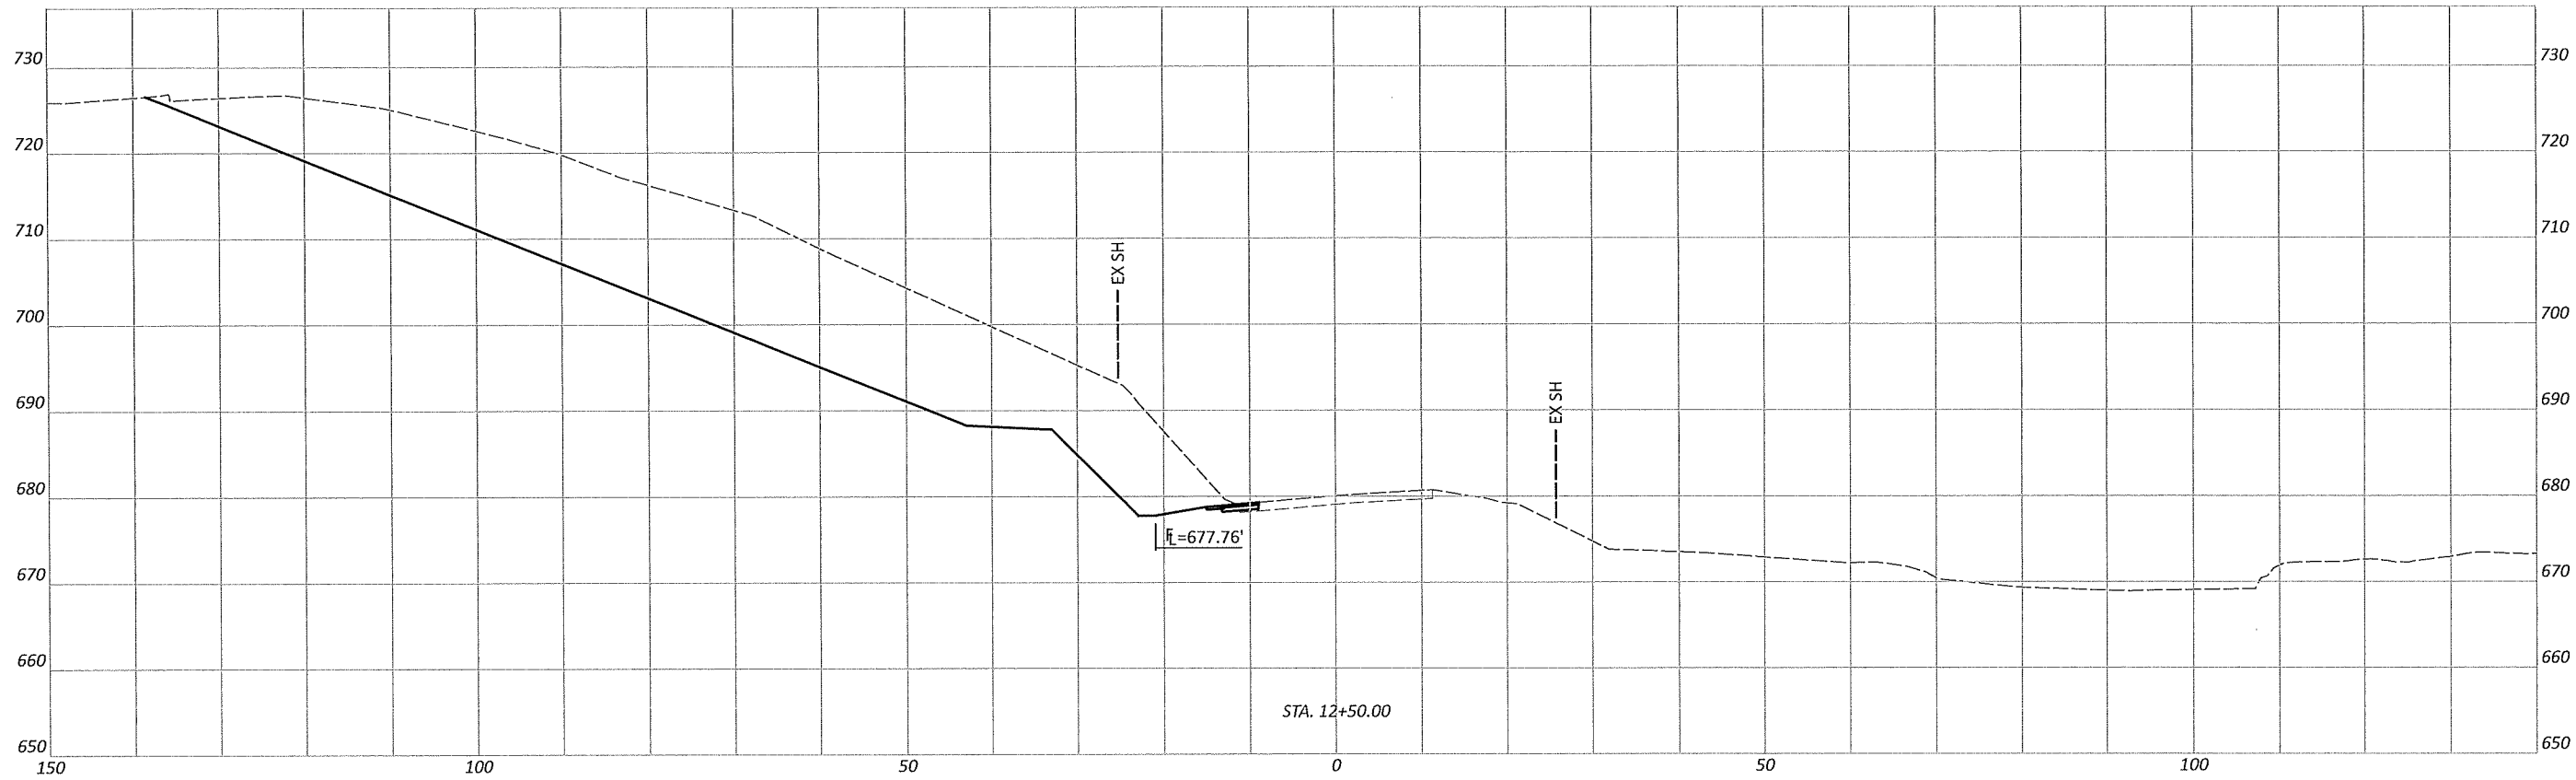

Sheet Totals		
Seeding	Cut	Fill

DESIGN AGENCY	
DESIGNER	GPM
REVIEWER	XXX
PROJECT ID	115989
SHEET	TOTAL
P.9	13



CROSS SECTIONS - S.R. 376
STA. 12+25 - STA. 12+50

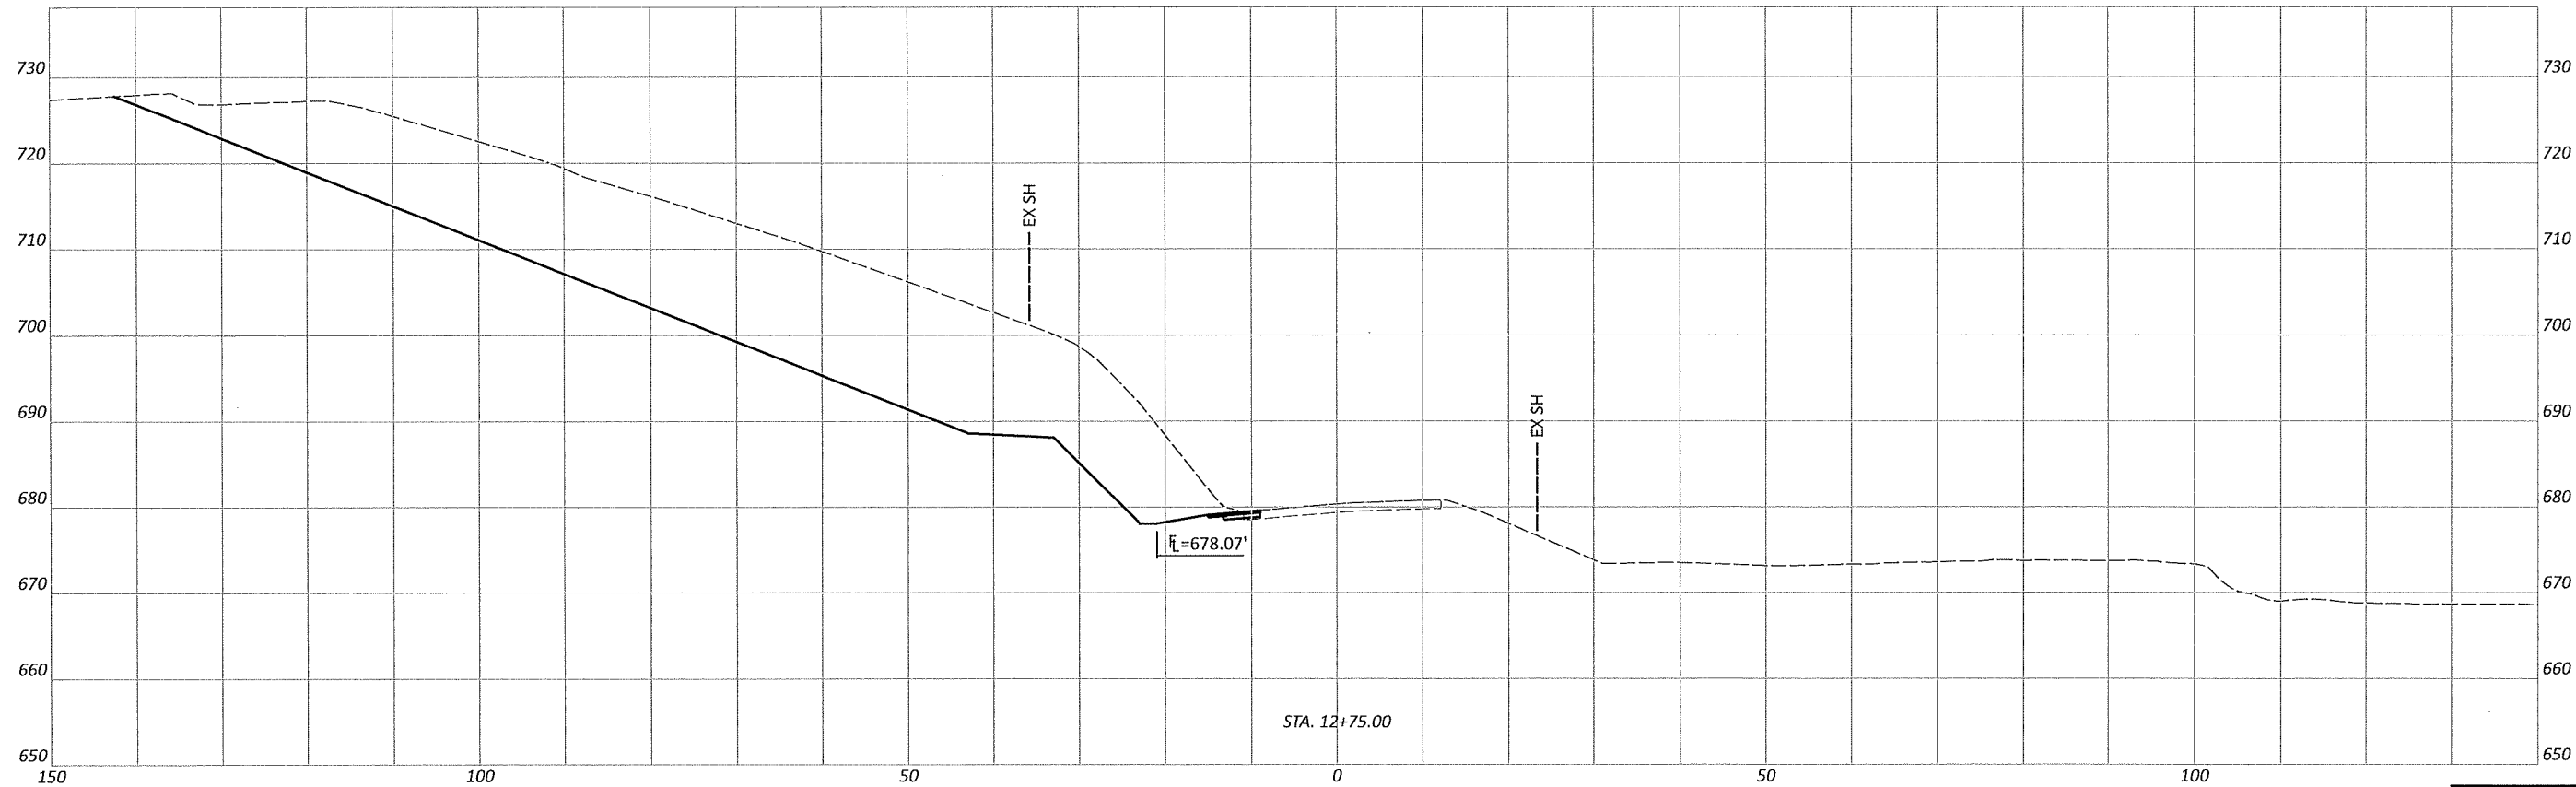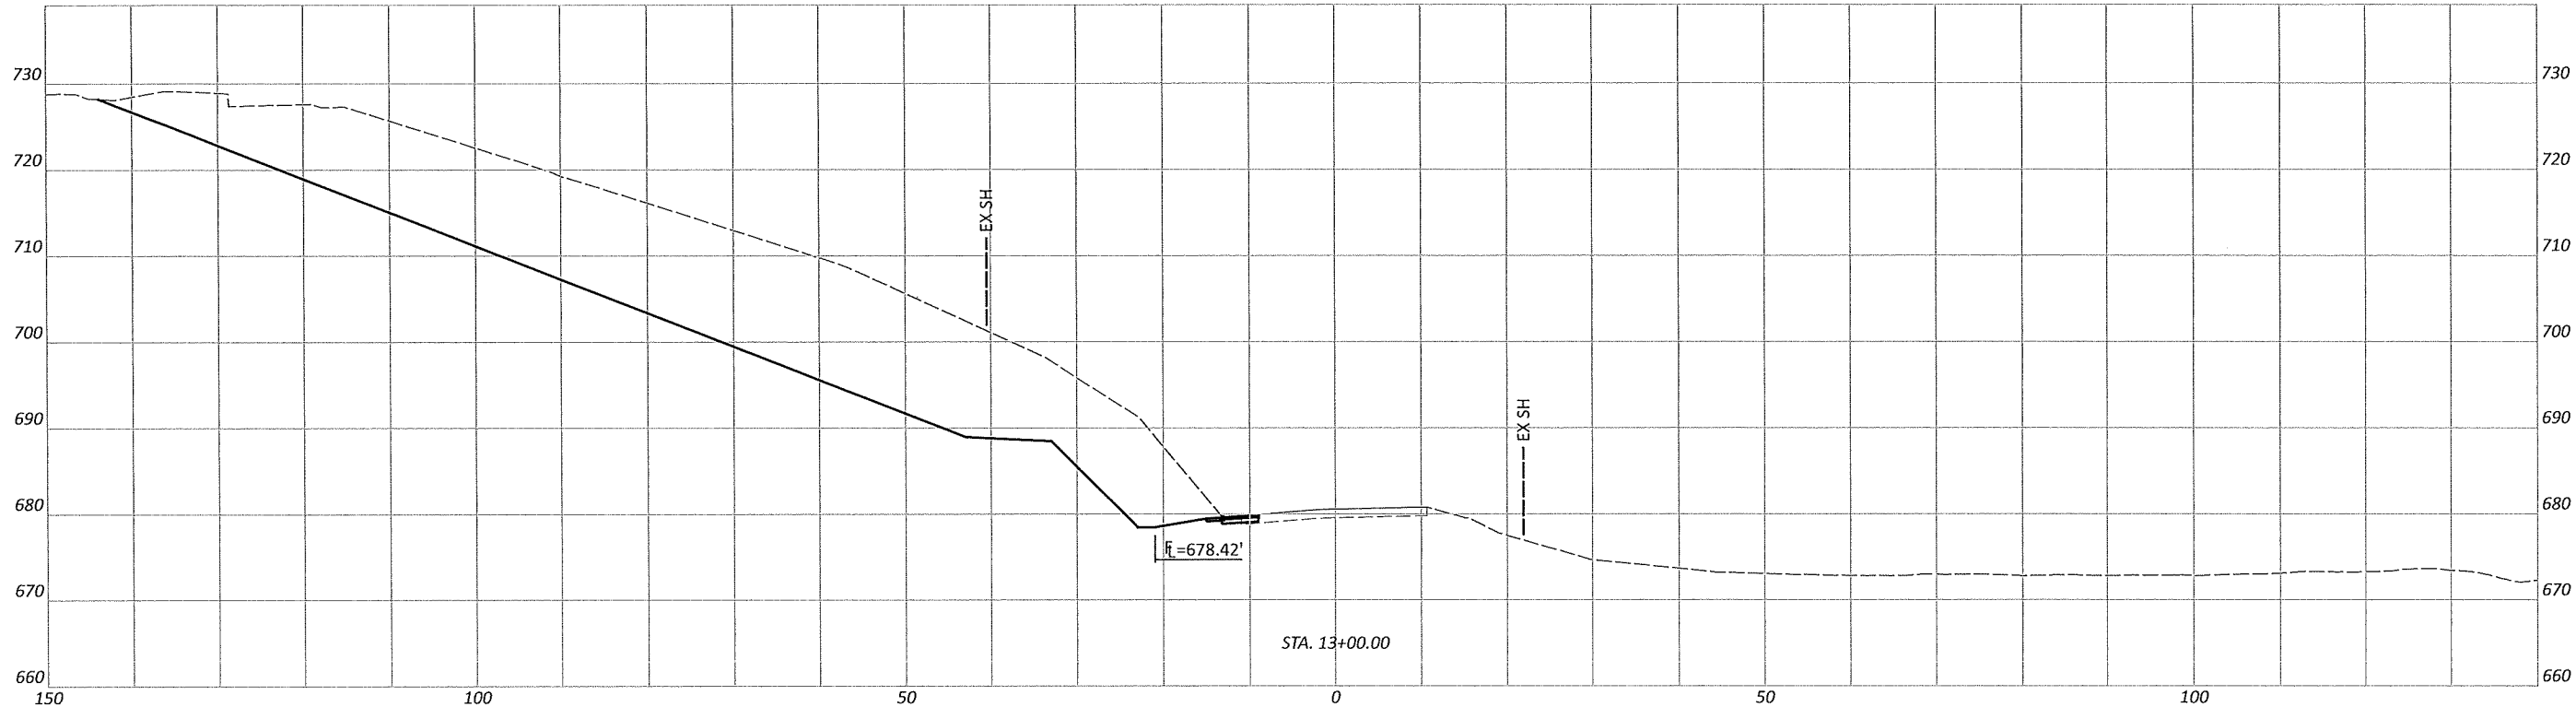

Sheet Totals		
Seeding	Cut	Fill

DESIGN AGENCY	
	
DESIGNER	GPM
REVIEWER	XXX
PROJECT ID	115989
SHEET	TOTAL
P.10	13

CROSS SECTIONS - S.R. 376
STA. 12+75 TO STA. 13+00

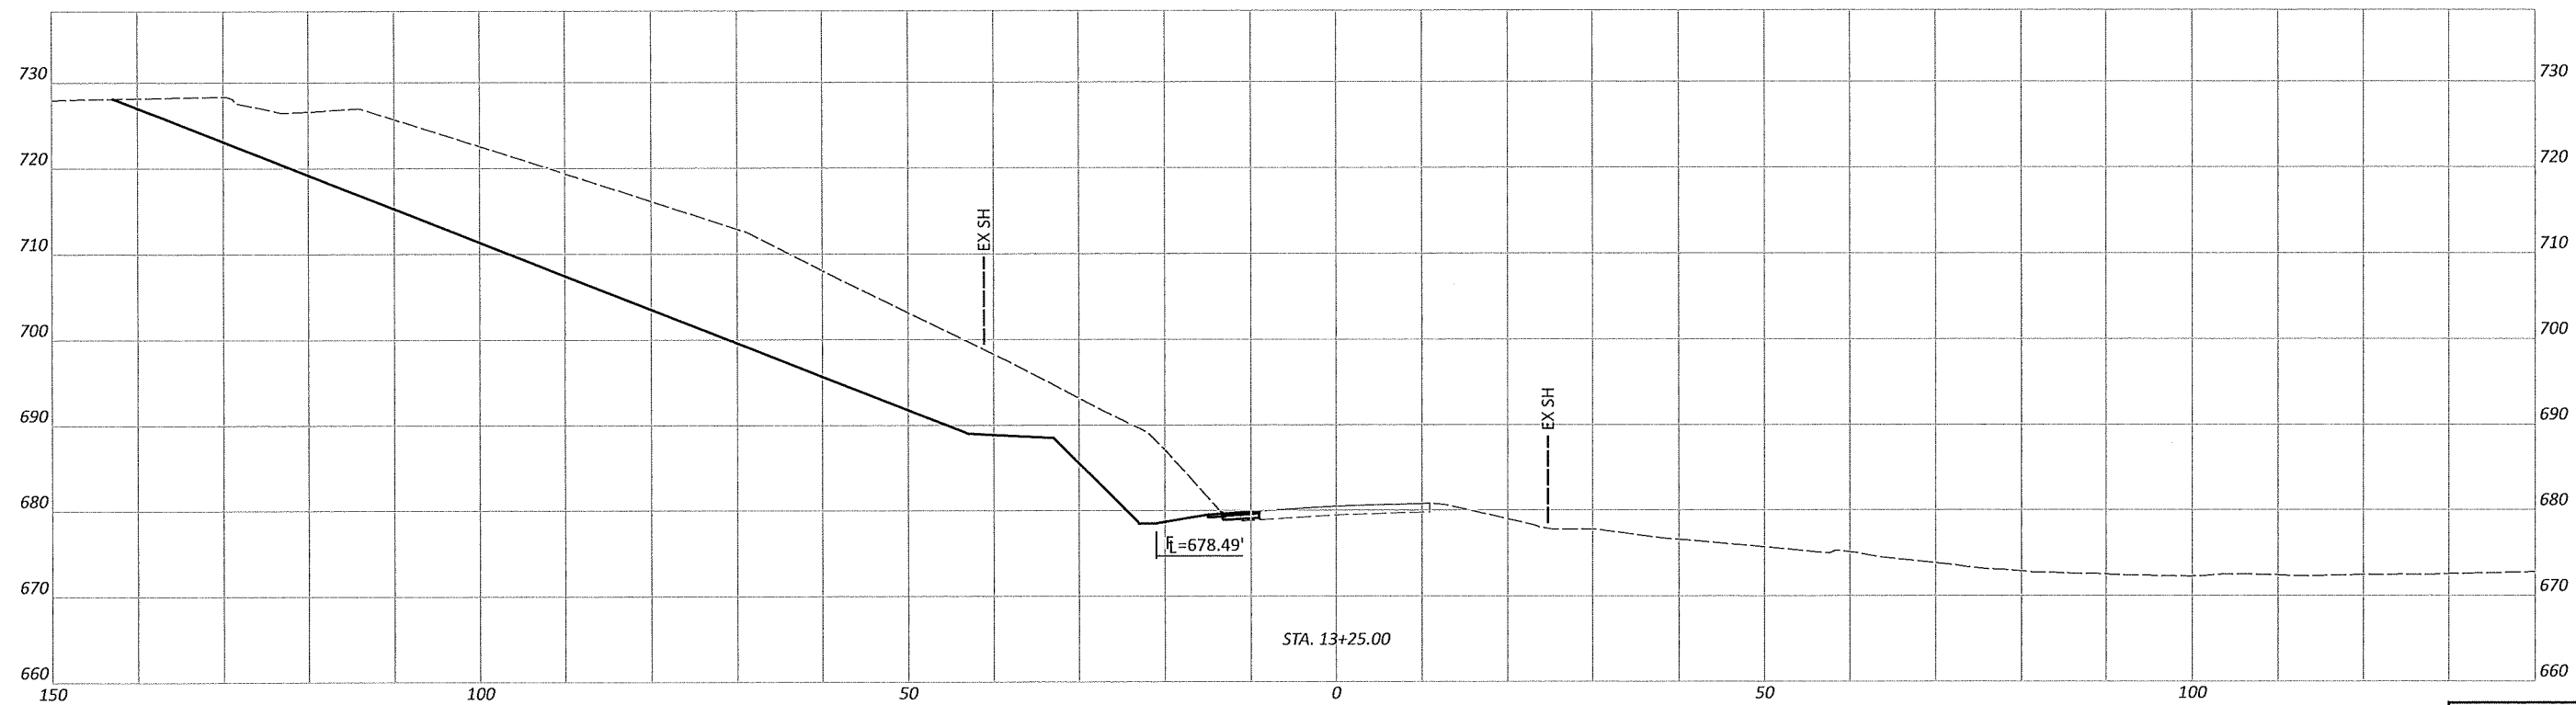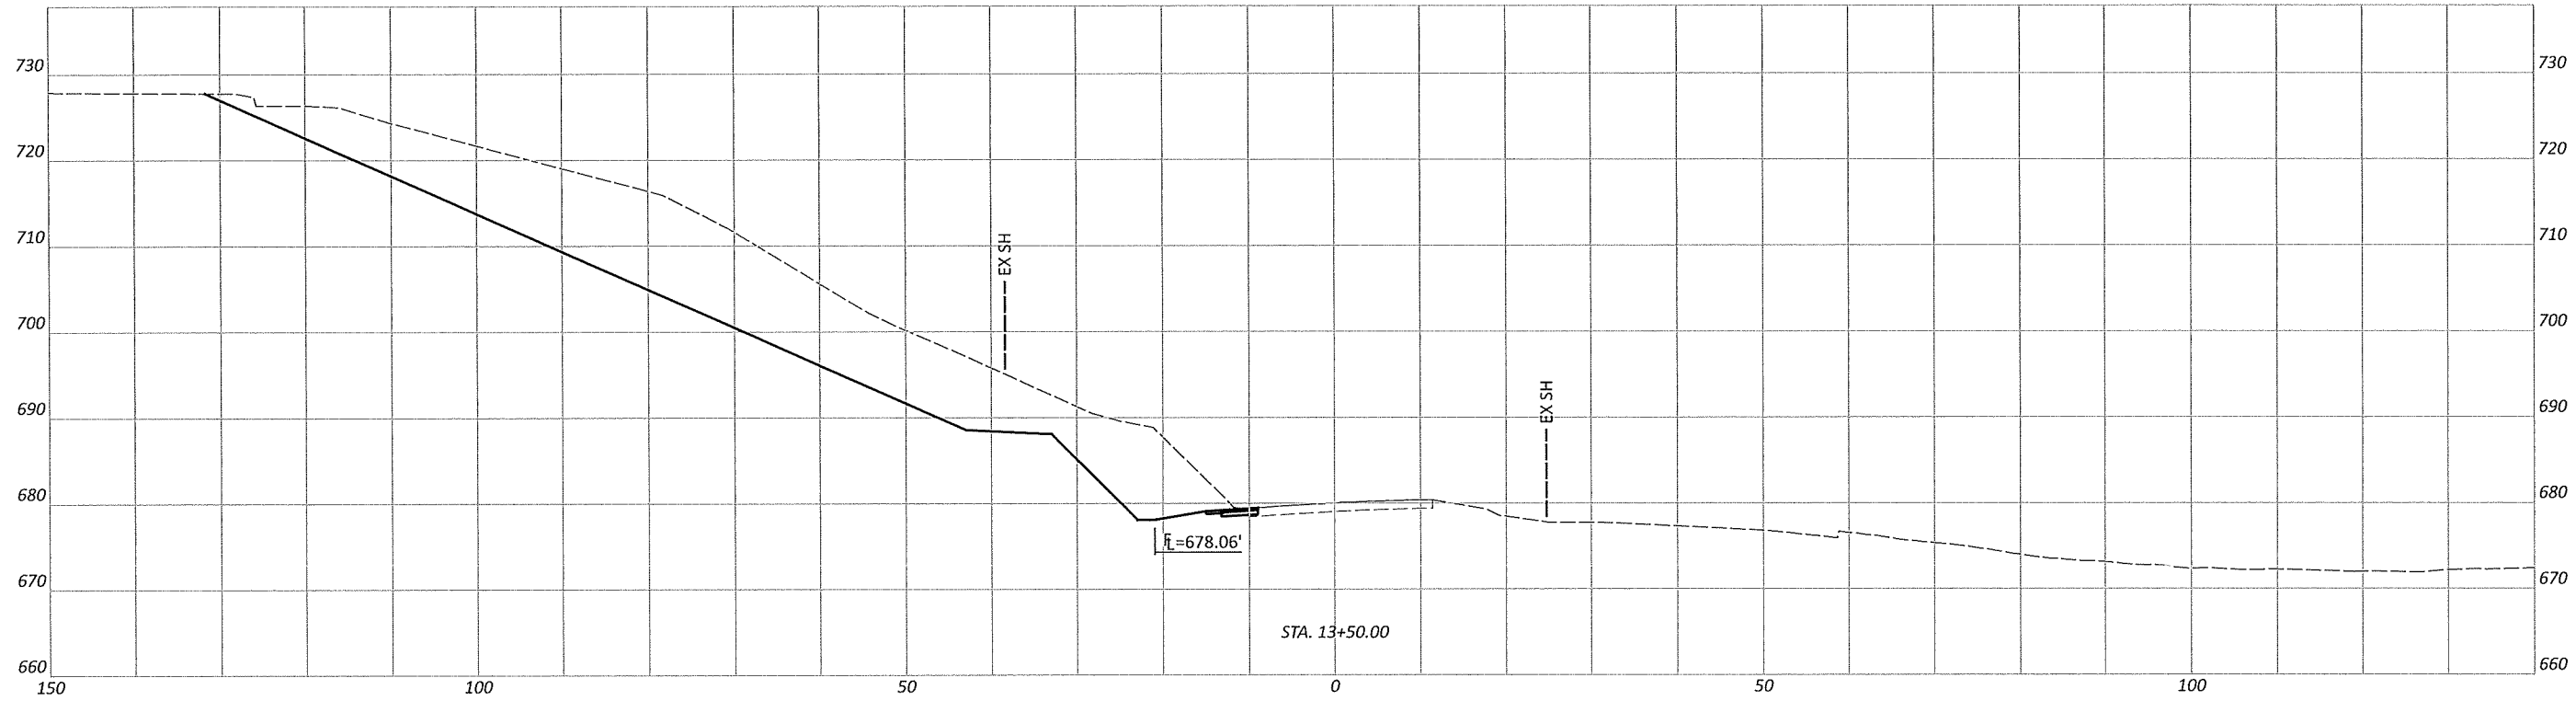



Sheet Totals		
Seeding	Cut	Fill

SHEET	TOTAL
P.11	13

DESIGN AGENCY
DESIGNER
REVIEWER
PROJECT ID
115989



CROSS SECTIONS - S.R. 376
STA. 13+25 - STA. 13+50

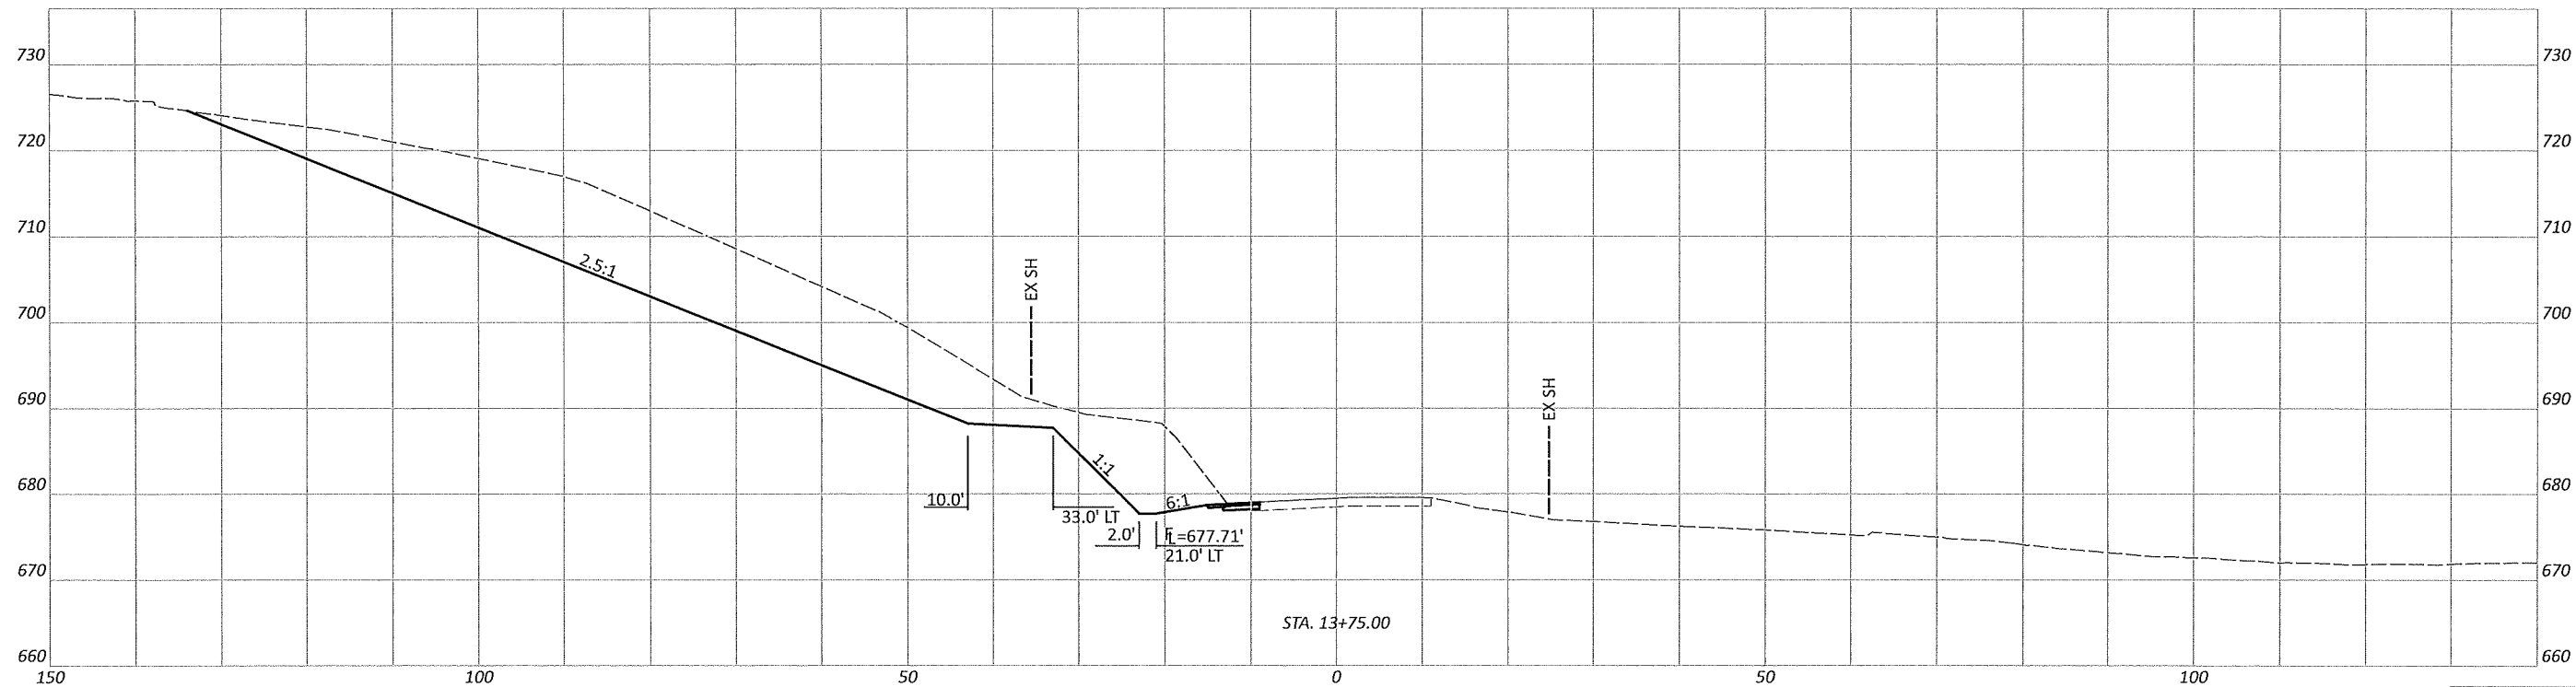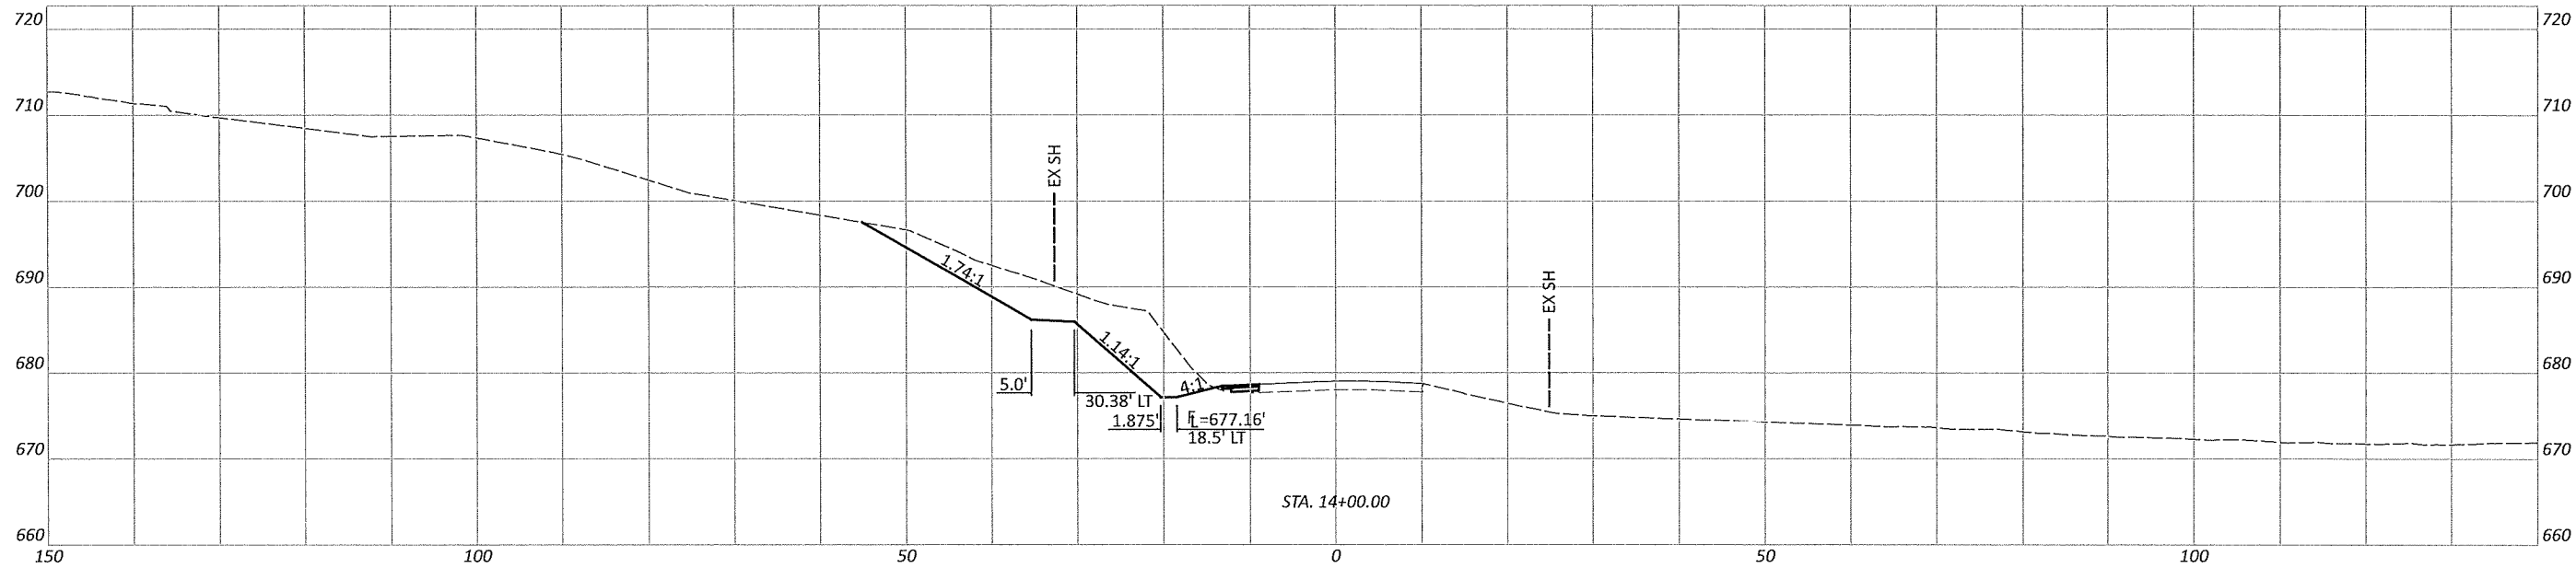

Sheet Totals			PROJECT ID	
Seeding	Cut	Fill	SHEET	TOTAL
			P.12	13

DESIGN AGENCY




DESIGNER
GPM

REVIEWER
XXX

PROJECT ID
115989

CROSS SECTIONS - S.R. 376
STA. 13+75 - STA. 14+00

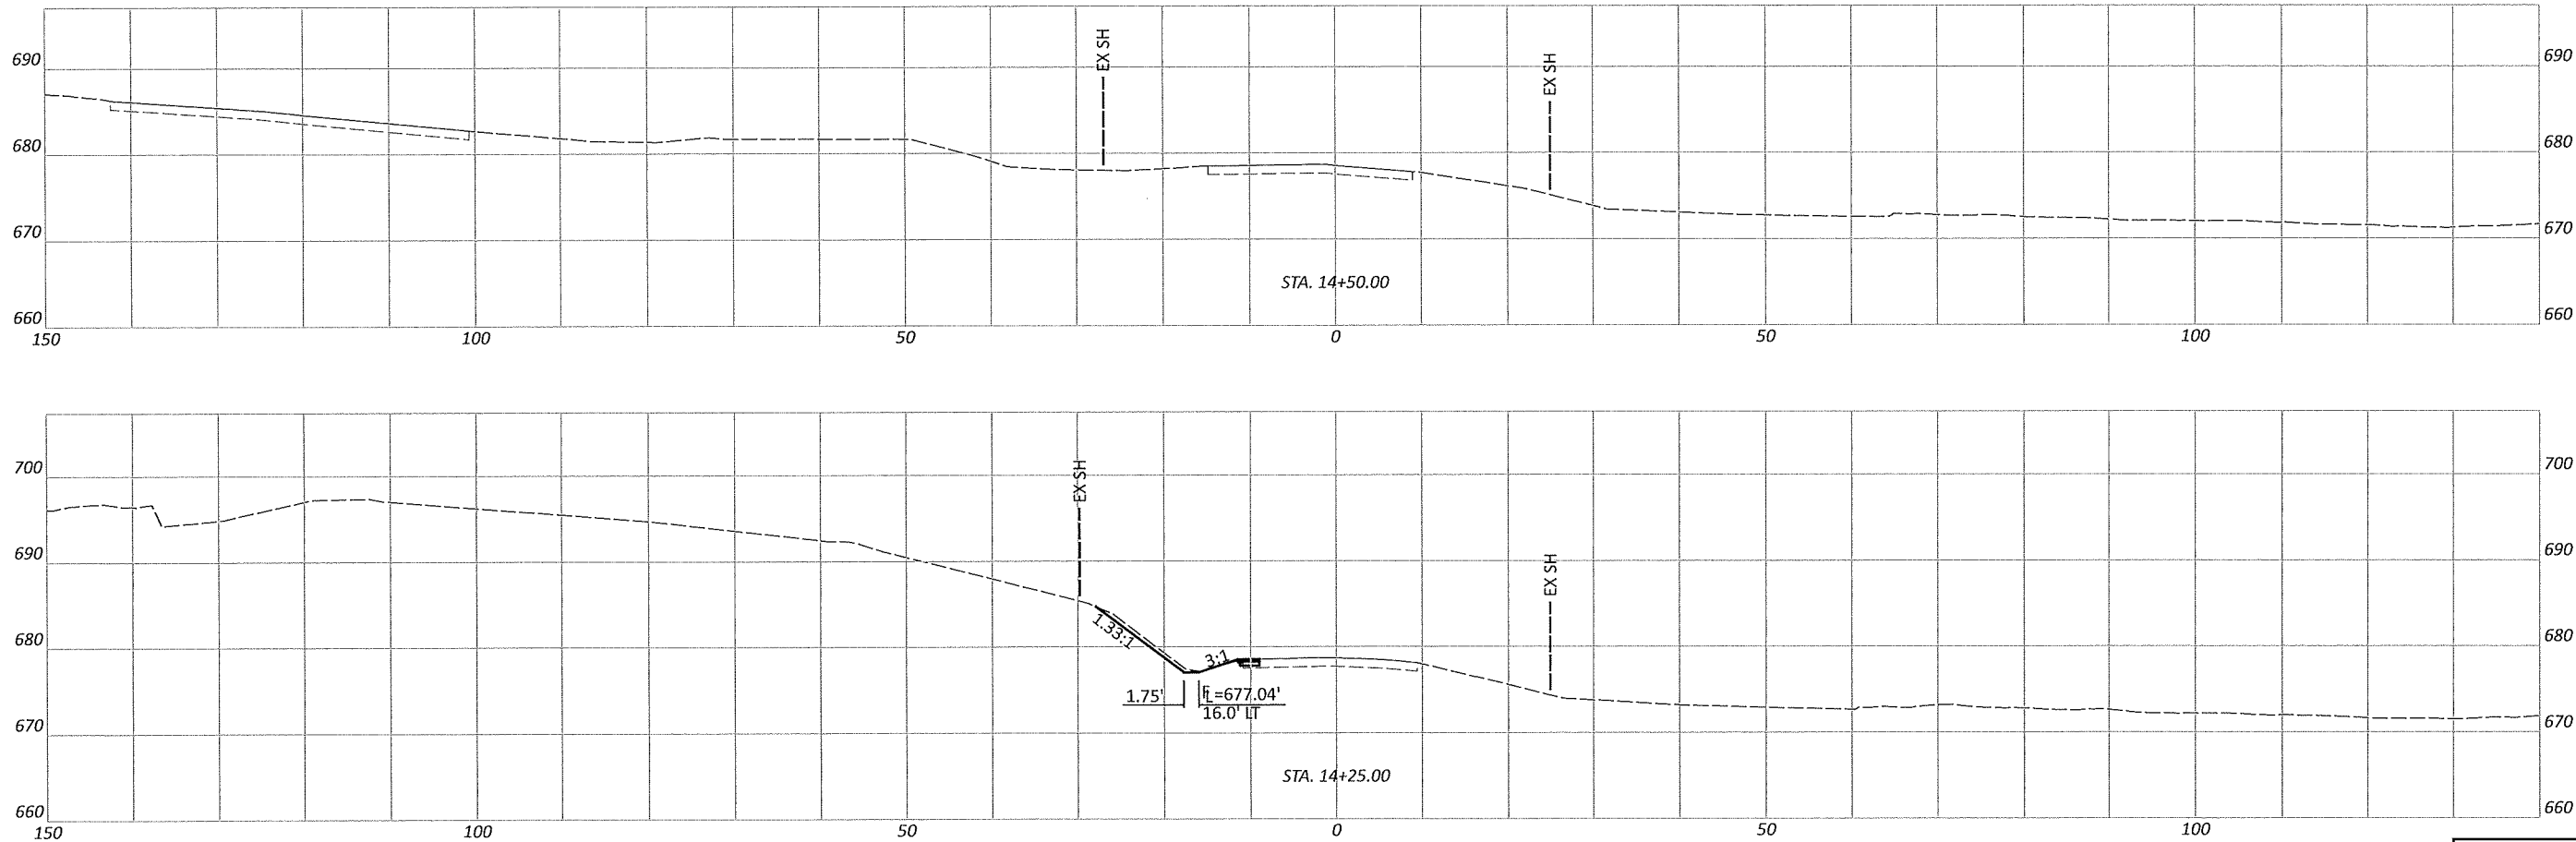

Sheet Totals		
Seeding	Cut	Fill

PROJECT ID	
115989	
SHEET	TOTAL
P.13	13

DESIGN AGENCY
DESIGNER
GPM
REVIEWER
XXX

CROSS SECTIONS - S.R. 376
STA. 14+25 - STA. 14+50