

S.H.(I.C.H) 345

MUSKINGUM COUNTY SEC. 6

STATE OF OHIO

DEPARTMENT OF HIGHWAYS

M^CCONNELSVILLE - ZANESVILLE ROAD

The Standard Specifications of the STATE OF OHIO, Department of Highways, in force on date of contract will govern this improvement.

I hereby approve these plans and declare that the making of this improvement will require the closing to traffic of the highway, except as permitted by note on sheet 2, and that detours will be provided as indicated on the plans, and right of way will be secured.

Approved: F. B. Parkhurst
Date: 1/2/30 Resident District Deputy Director.

Approved: R. E. Bischoff
Date: 1/3/30 Resident Division Deputy Director.

Approved: Col. S. Brighton
Date: 1/6/30 Chief Engineer Bureau of Construction.

Approved: _____
Date: _____ Chief Engineer Bureau of Maintenance.

Approved: _____
Date: _____ Chief Engineer Bureau of Bridges.

Approved: Frank J. Puckey
Date: 1-7-30 Chief Engineer & First Asst. Director.

Approved: Robert M. Ward
Date: 1-7-30 Director of Highways.

Recommended for Approval: _____
Date: _____ District Engineer Bureau of Public Roads.

Recommended for Approval: _____
Date: _____ Chief Engineer Bureau of Public Roads.

Approved: _____
Date: _____ Chief of Bureau.

CONVENTIONAL SIGNS	
State Line	_____
County Line	_____
Township Line	_____
Section Line	_____
Property Line not fenced	_____
Center Line	_____
City or Village Line	_____
Fence	_____
Telephone	TTTTTT
Steam Railroad	=====
Guard Rail	-----
Drain Pipe - new	-----
Drain Pipe - old	-----

INDEX OF SHEETS	P.
TITLE PAGE	1
TYPICAL CROSS SECTION	2
PLAN & PROFILE	3-8
CURVE TABLES	9-22
CROSS SECTIONS	10-33
STRUCTURAL PLANS	34-42
SUMMARY SHEETS	43-44
STANDARD DRAWING #300	
STANDARD DRAWING BC-A	
STANDARD DRAWING SC-A	
STANDARD DRAWING SB-2430	
STANDARD DRAWING AS-2430	
STANDARD DRAWING RR-A	
STANDARD DRAWING CW-A	
STANDARD DRAWINGS 95, 98, 100 & 129	


S.H. NO. 345

MUSKINGUM

SEC. 6


COUNTY

BLUEROCK TOWNSHIP

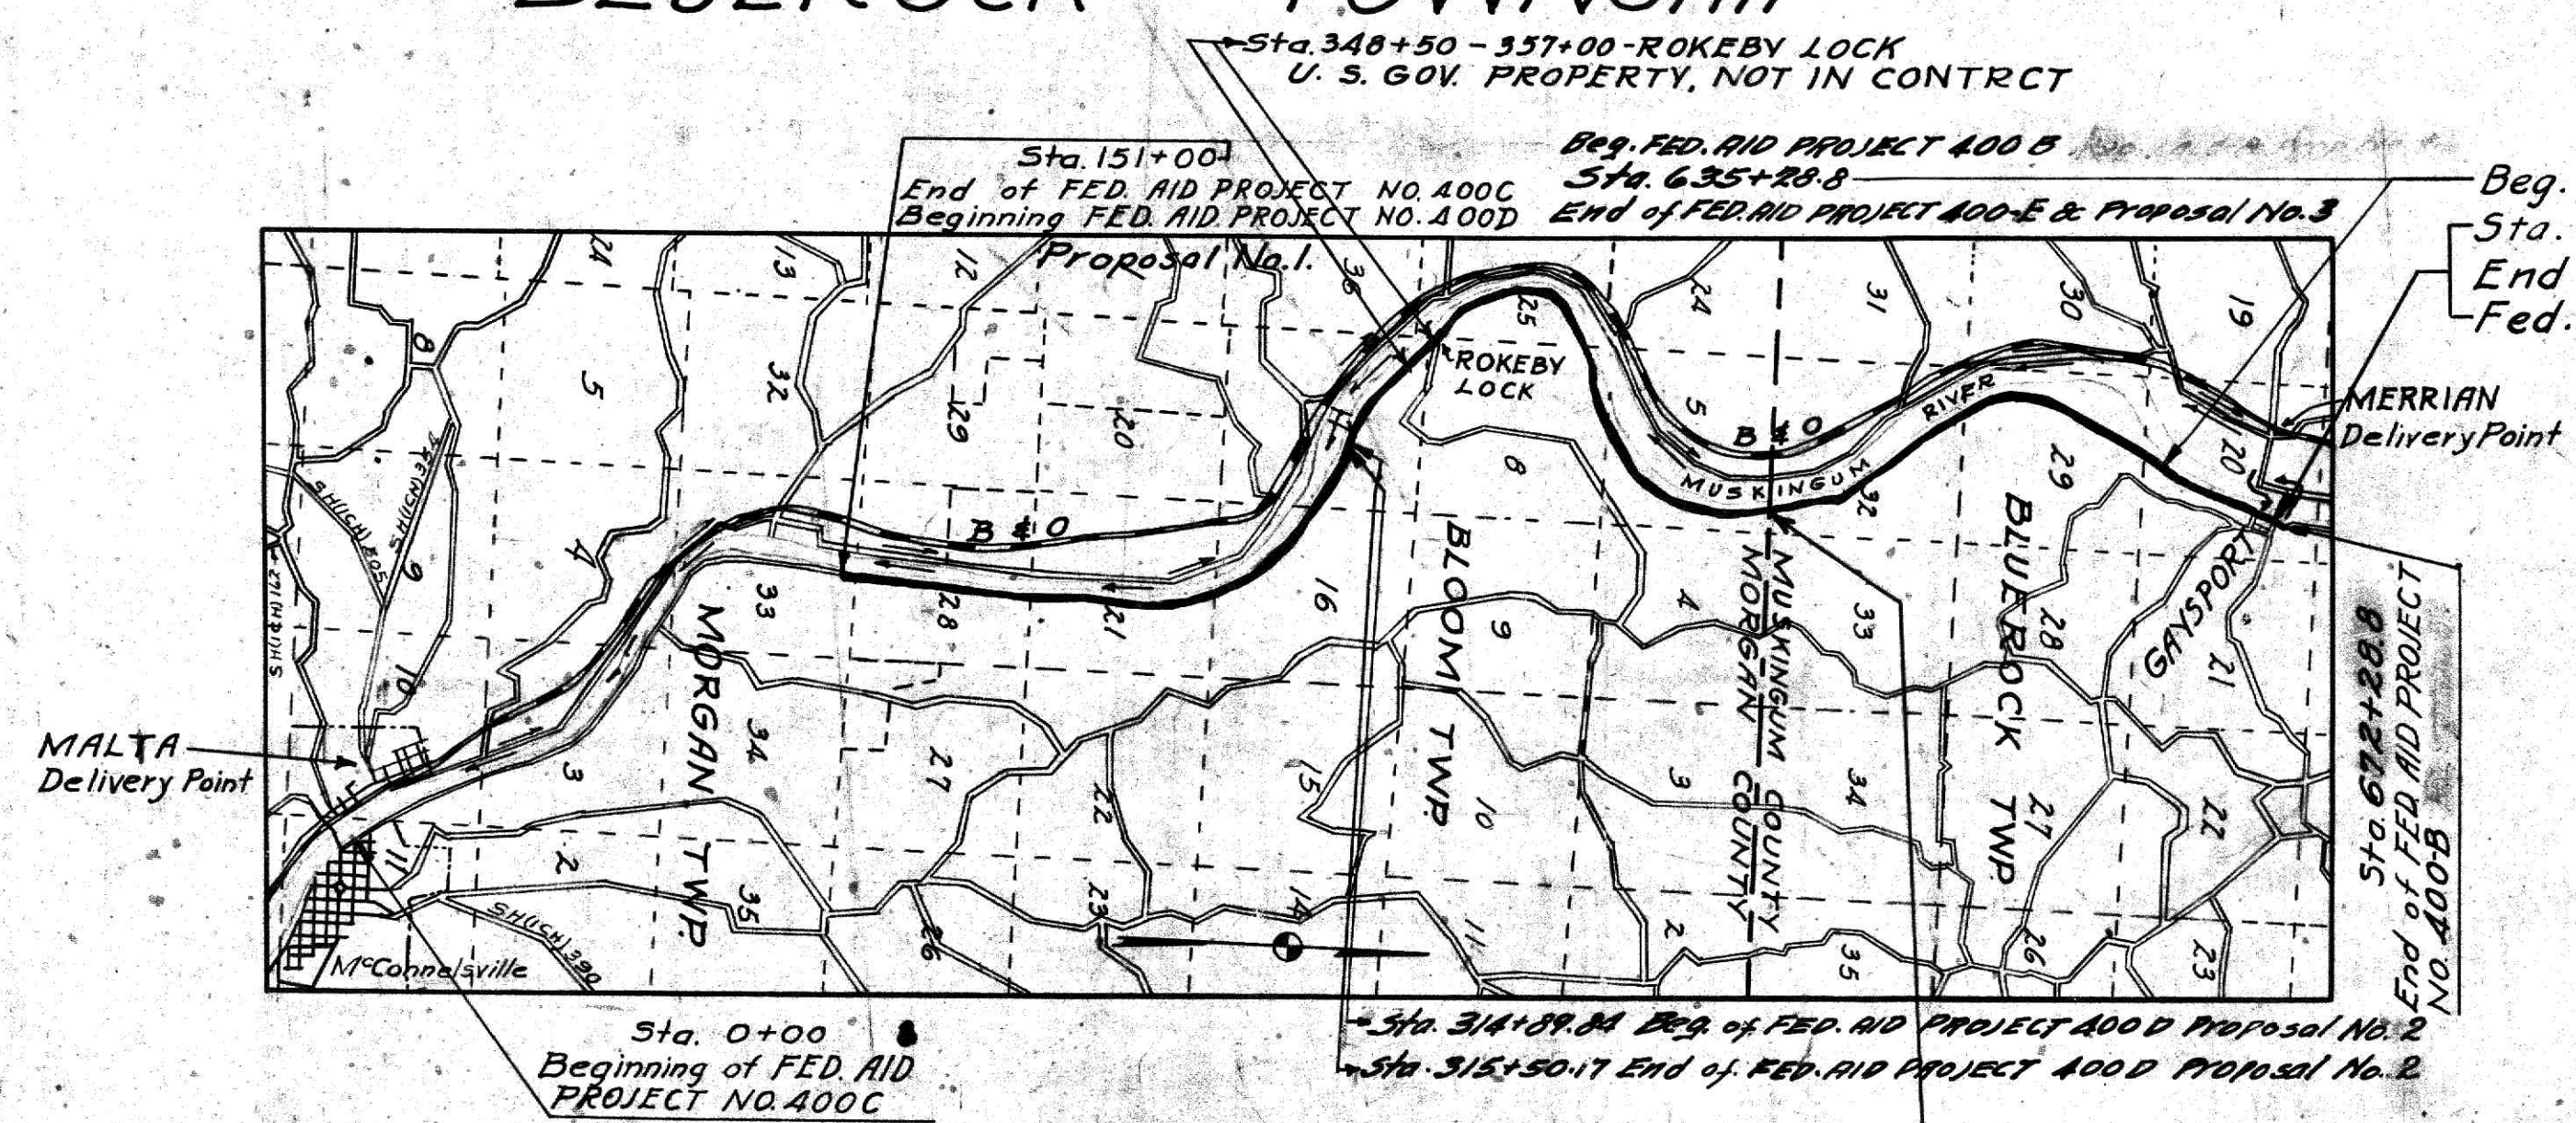

LOCATION PLAN

SCALE OF MILES

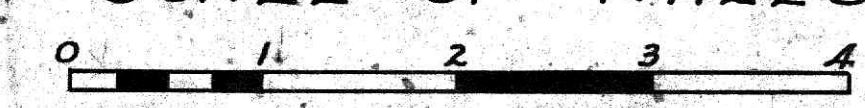

PORTION TO BE IMPROVED _____
DETOURS SHOWN THUS _____
IMPROVED ROADS _____

SCALES

PLAN	1" = 100'
PROFILE VERTICAL	1" = 10'
PROFILE HORIZONTAL	1" = 100'
CROSS SECTION	1" = 5'