

S.H.(I.C.H.) 345 SEC. GR
MUSKINGUM COUNTY

STATE OF OHIO

DEPARTMENT OF HIGHWAYS

McCONNELSVILLE-ZANESVILLE ROAD

S. H. NO. 345

SEC. "GR"

MUSKINGUM

COUNTY

BLUE ROCK TOWNSHIP

MAY 1929

The Standard Specifications of the STATE OF OHIO, Department of Highways, in force on date of contract will govern this improvement.

I hereby approve these plans and declare that the making of this improvement will not require the closing to traffic of the Highway, except as permitted by notes on Sheets No. 2 & 13, and that temporary bridge and approaches will be provided as shown on the plans and estimates, and right of way will be secured.

Approved: F. B. Barkhurst
Date: 5/27/29 Resident District
Deputy Director

Approved: R. E. Bischoff
Date: 5-28-29 Resident Division
Deputy Director

Approved: W. S. Baughman
Date: 6/1/29 Chief Engineer
Bureau of Construction

Approved: _____
Date: _____ Chief Engineer
Bureau of Maintenance

Approved: J. R. Burkey
Date: 6-3-29 Chief Engineer
Bureau of Bridges

Approved: Wm. L. Roshy
Date: 6-6-29 Chief Engineer

Approved: Robert Mulard
Date: 6/6/29 Director of Highways

Recommended for Approval: _____
Date: _____ District Engineer
Bureau of Public Roads.

Recommended for Approval: _____
Date: _____ Chief Engineer
Bureau of Public Roads


Approved: _____
Date: _____ Chief of Bureau

CONVENTIONAL SIGNS

State Line
County Line
Township Line
Section Line
Property Line not fenced
Center Line
City or Village Line
Fence
Telephone, or Telegraph
Steam Railroad
Electric Line
Guard Rail
Drain Pipe-new
Drain Pipe-old

INDEX OF SHEETS

Title Page	1
Typical Section	2
Plan & Profile	3-4
Gross Sections	5-11
Curve Tables	11
Structural Plans	12-14
Summary Sheet	15
Standard Drawing	300
Standard Drawing	B-50-2430
Standard Drawing	RR-A

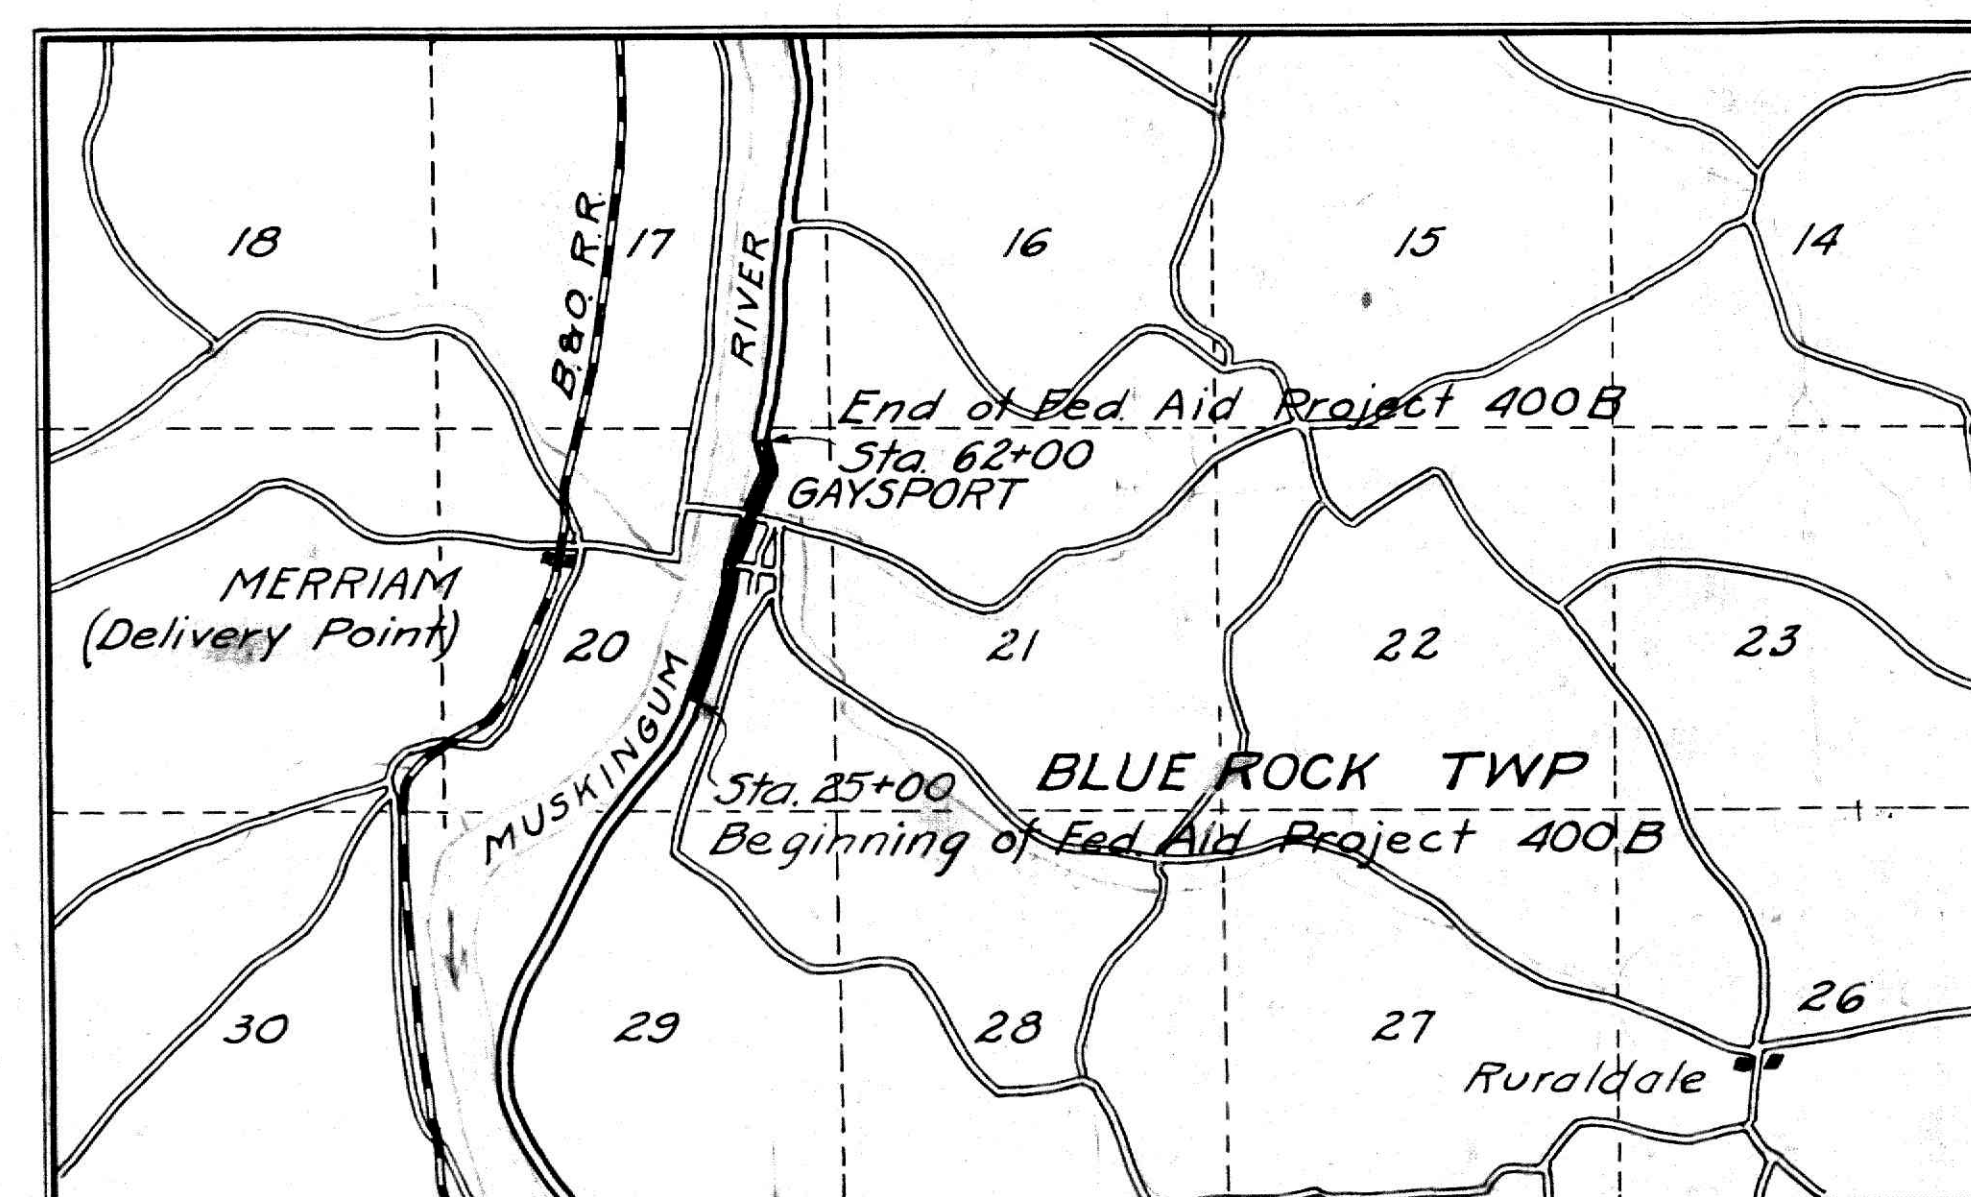

LOCATION PLAN


SCALE OF MILES



PORTION TO BE IMPROVED
DETOURS SHOWN THUS
IMPROVE ROADS

SCALES

PLAN 1"=100'
PROFILE VERTICAL 1"=10'
PROFILE HORIZONTAL 1"=100'
CROSS SECTION 1"=5'

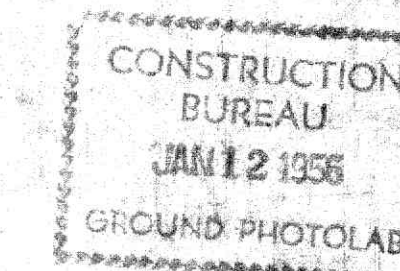

S.60