

CULVERT DATA

Type: V.S.P. Culvert Dr #300

Size: 15"x42'

Work Req: Build Std 15"x42' V.S.P. (Enc) Cul.


Est. QUANTITIES

Exc.	8 Cu. Yds.
Conc. 1-5 1/2	2.3 Cu. Yds.
Conc. 1-7	5.2 Cu. Yds.
Reinf. Steel	70 Lbs.
15" V.S.P.	42 Lin. ft.

FED. AID DIST. NO.	STATE	FED. AID PROJECT YEAR	FISCAL YEAR
10	OHIO	400 B	1929

12/15

SH. (I.C.H.) 345 SEC. 6 R
MUSKINGUM CO.

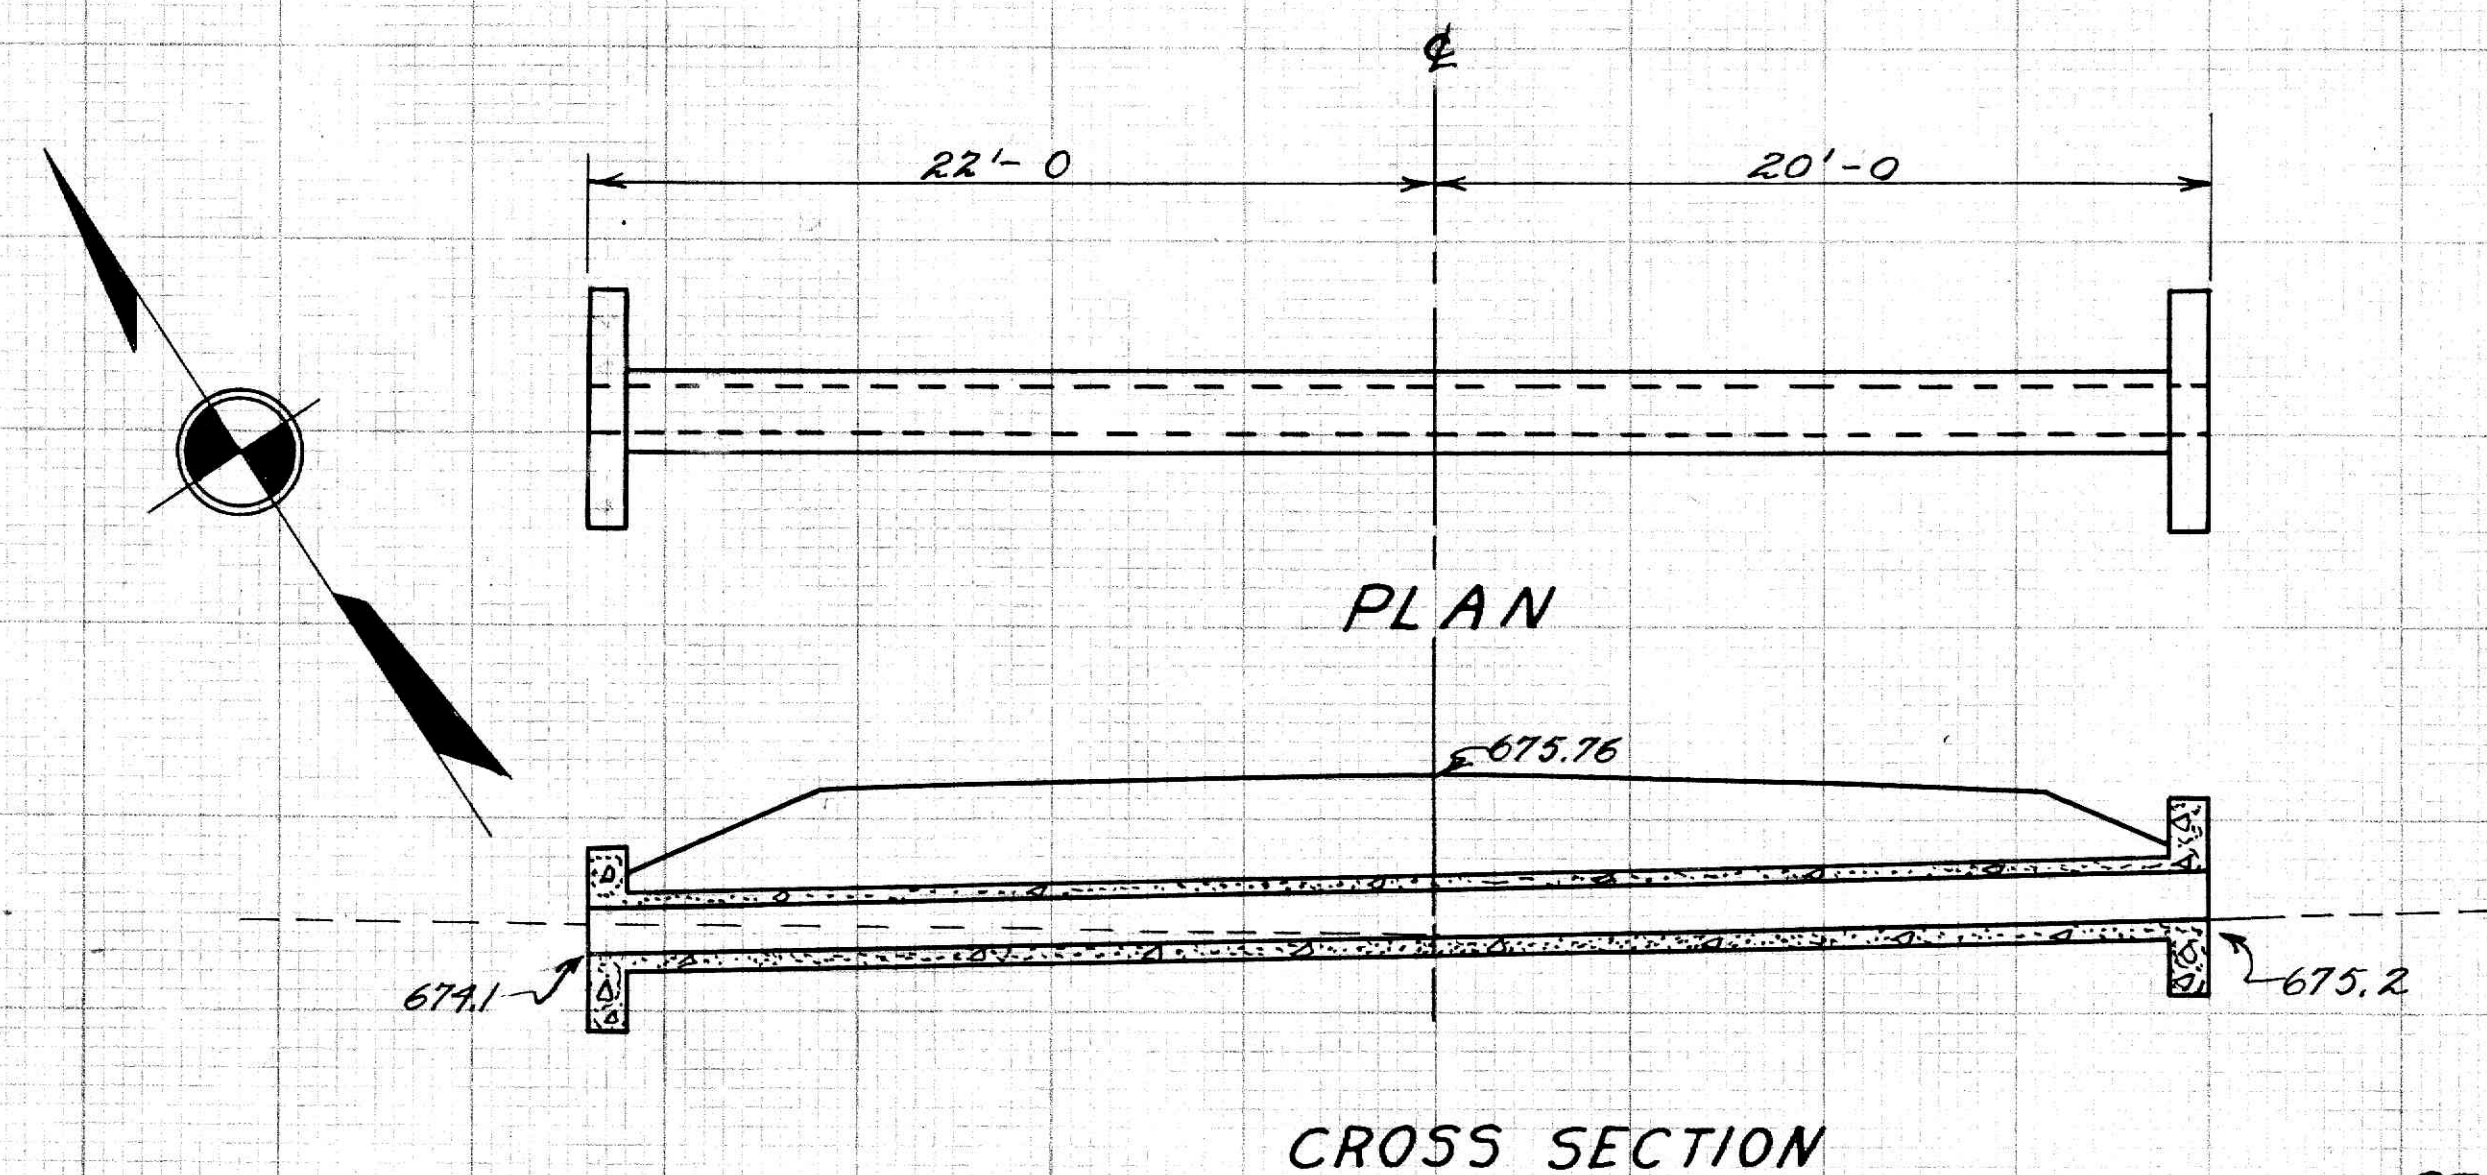

CULVERT DATA


Type: V.S.P. Culvert Dr #300

Size: 15"x50'

Work Req: Build Std. 15"x50' V.S.P. (Enc.) Cul.

EST. QUANTITIES

Exc.	9.0 Cu. Yds.
Conc. 1-5 1/2	2.3 Cu. Yds.
Conc. 1-7	6.2 Cu. Yds.
Reinf. Steel	70 Lbs.
15" V.S.P.	50 Lin. Ft.

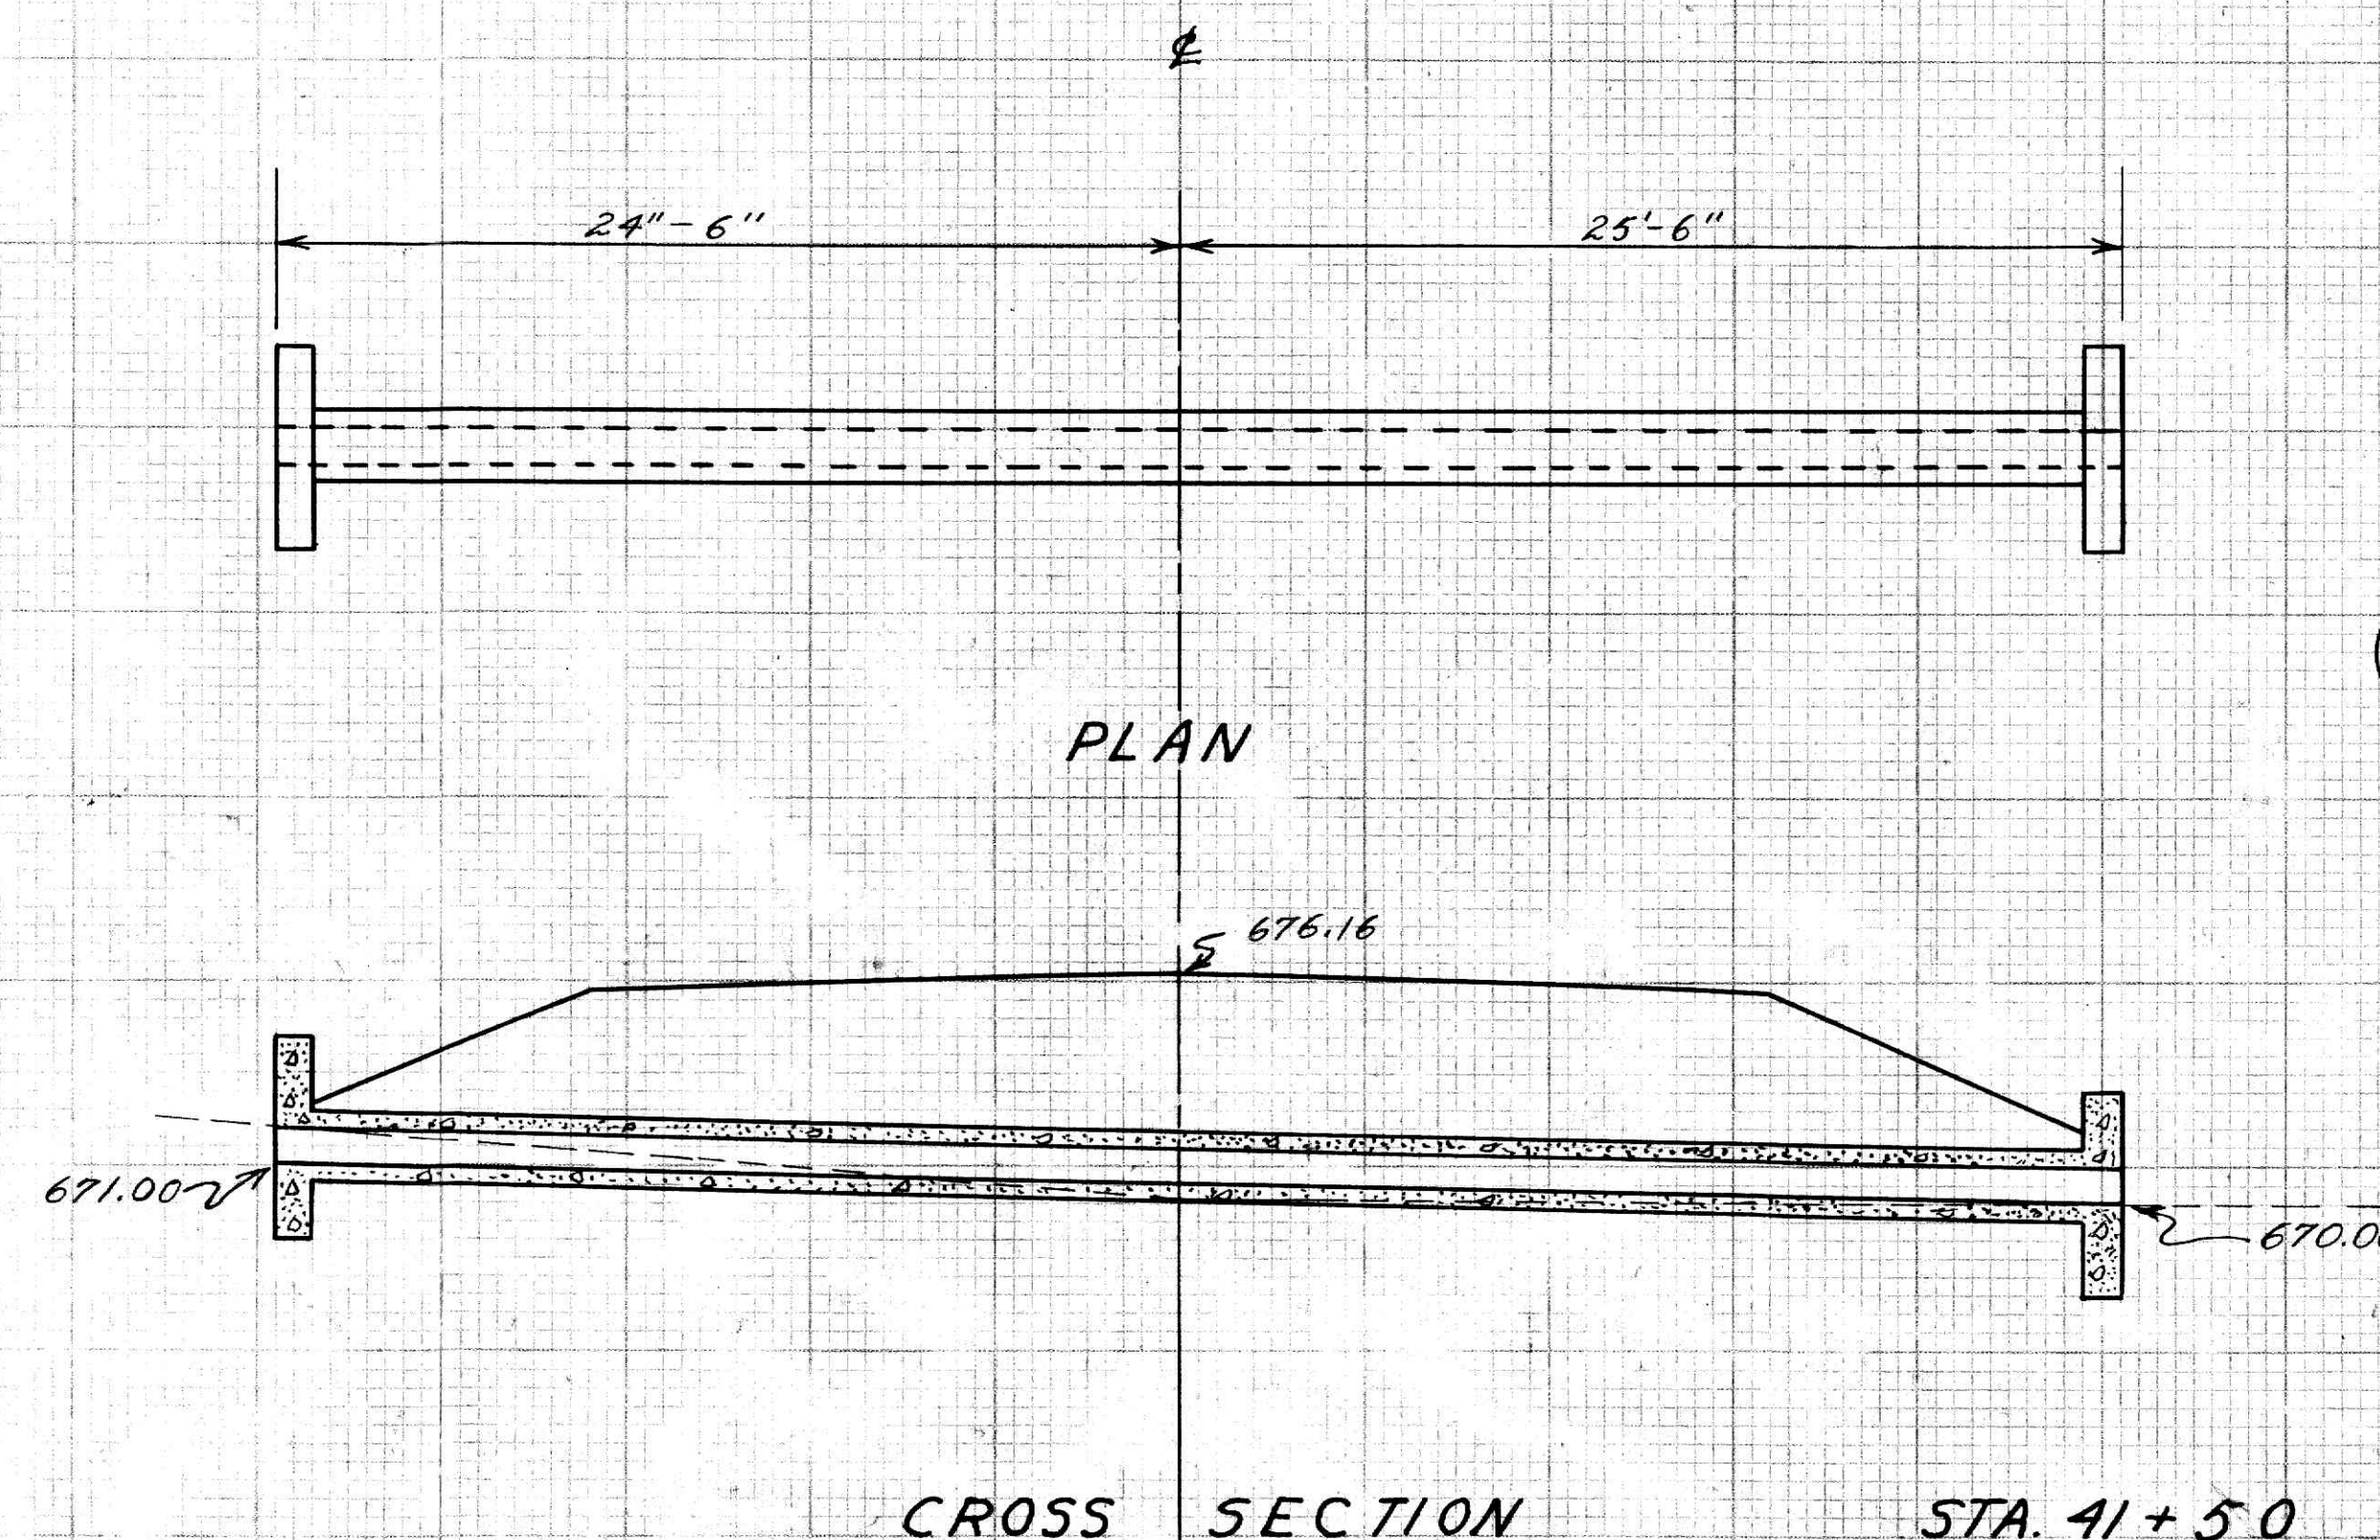

CULVERT DATA

Type: V.S.P. Culvert Dr #300


Size: 24"x40'

Work Req: Remove Corri P. Culvert

Build Std 24"x40' V.S.P. (Enc) Cul.

EST. QUANTITIES

Exc.	6 Cu. Yds.
Conc. 1-5 1/2	3.5 Cu. Yds.
Conc. 1-7	7.8 Cu. Yds.
Reinf. Steel	105 Lbs.
24" V.S.P.	40 Lin. ft.

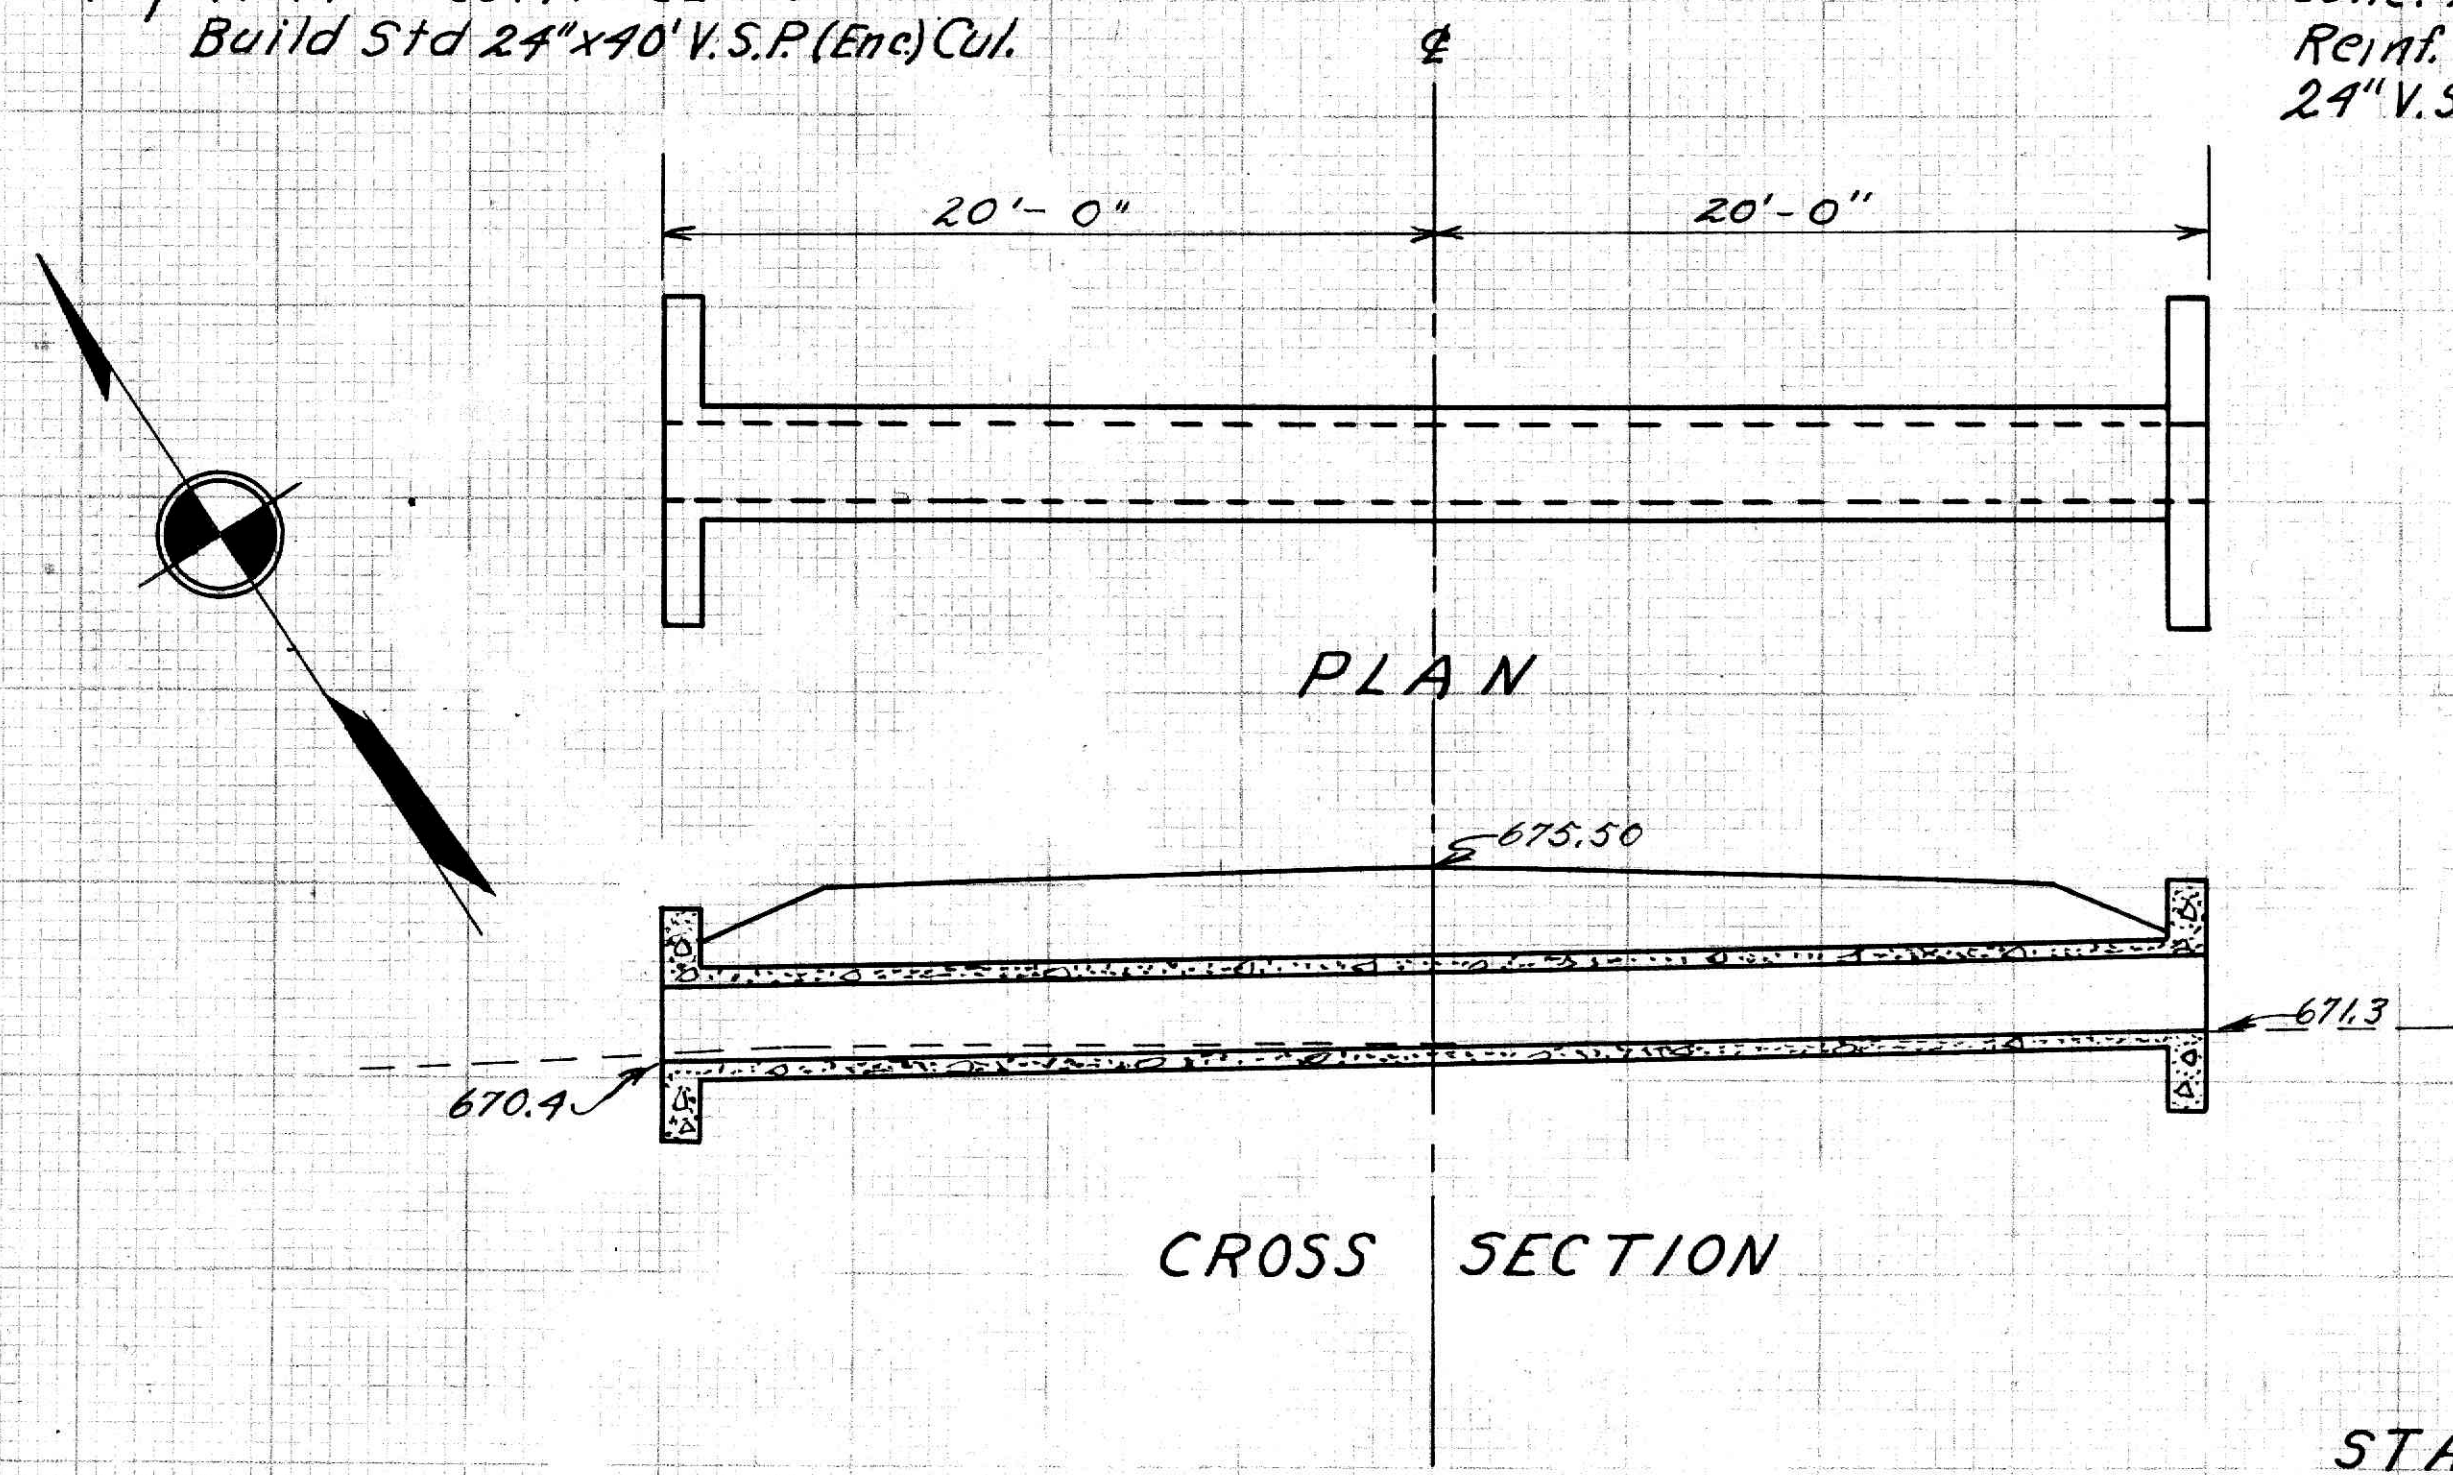

Sheet checked
5-28-29
By R.E. Bischoff