



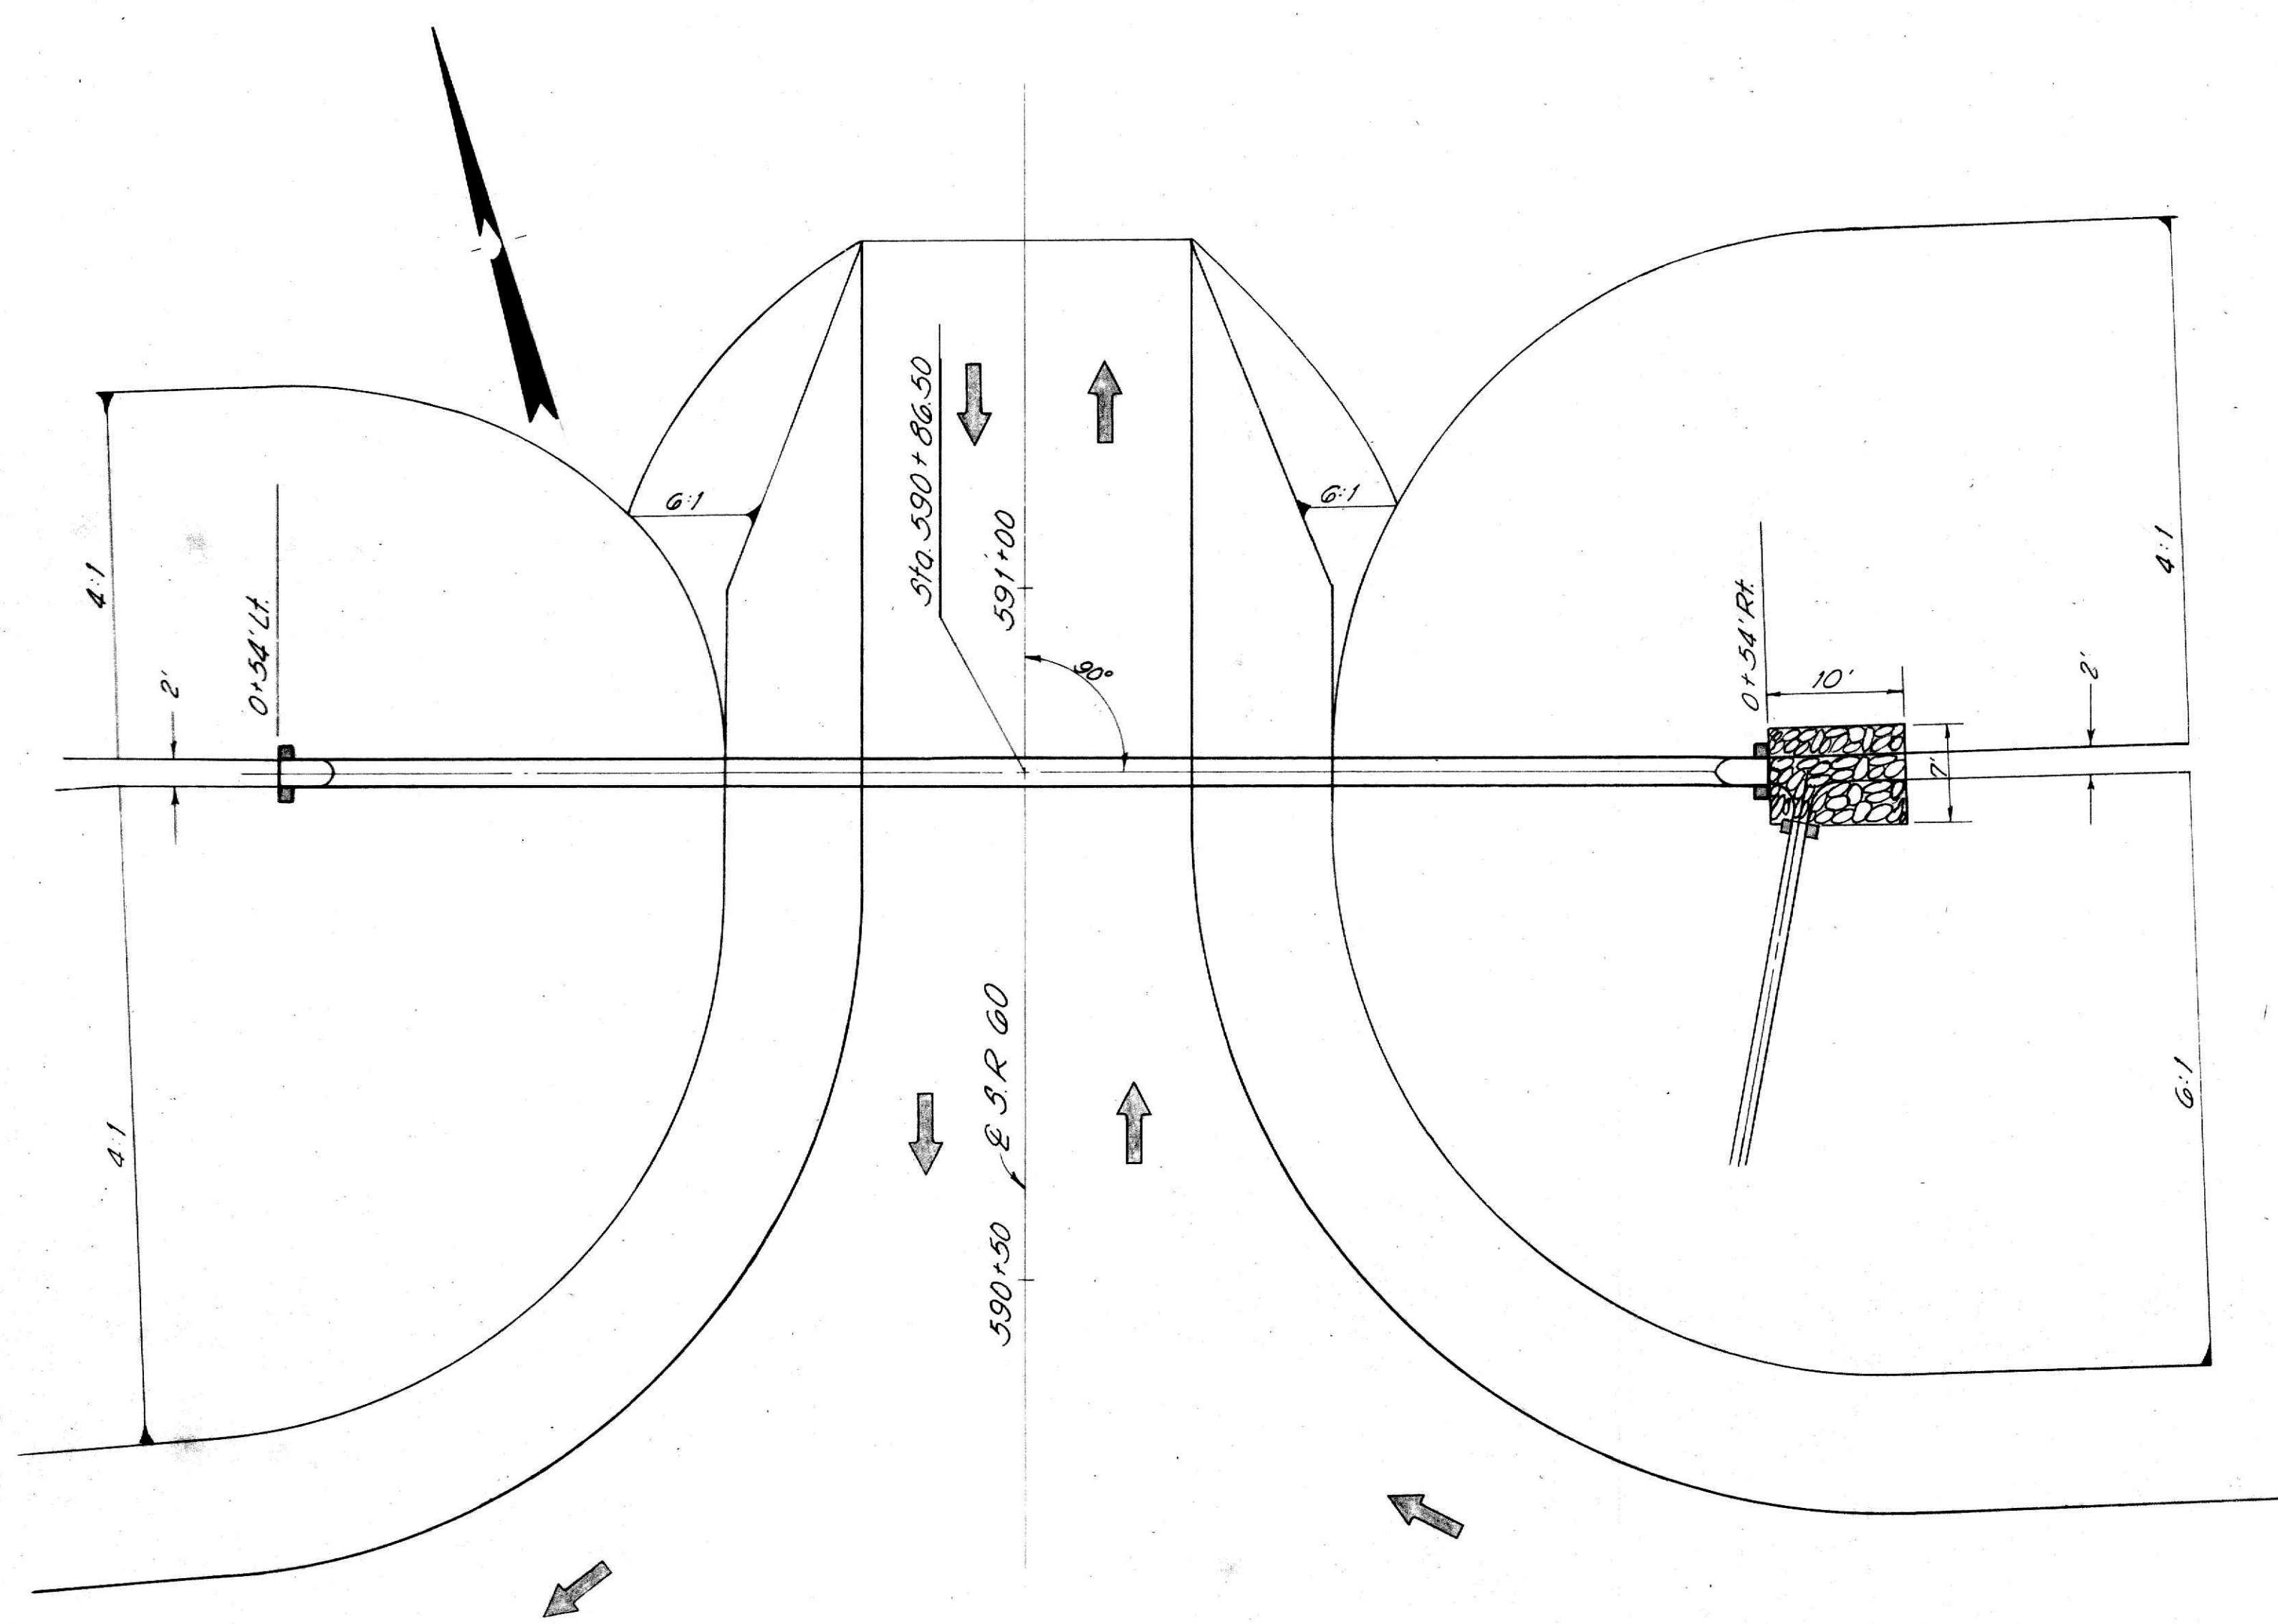


PLAN

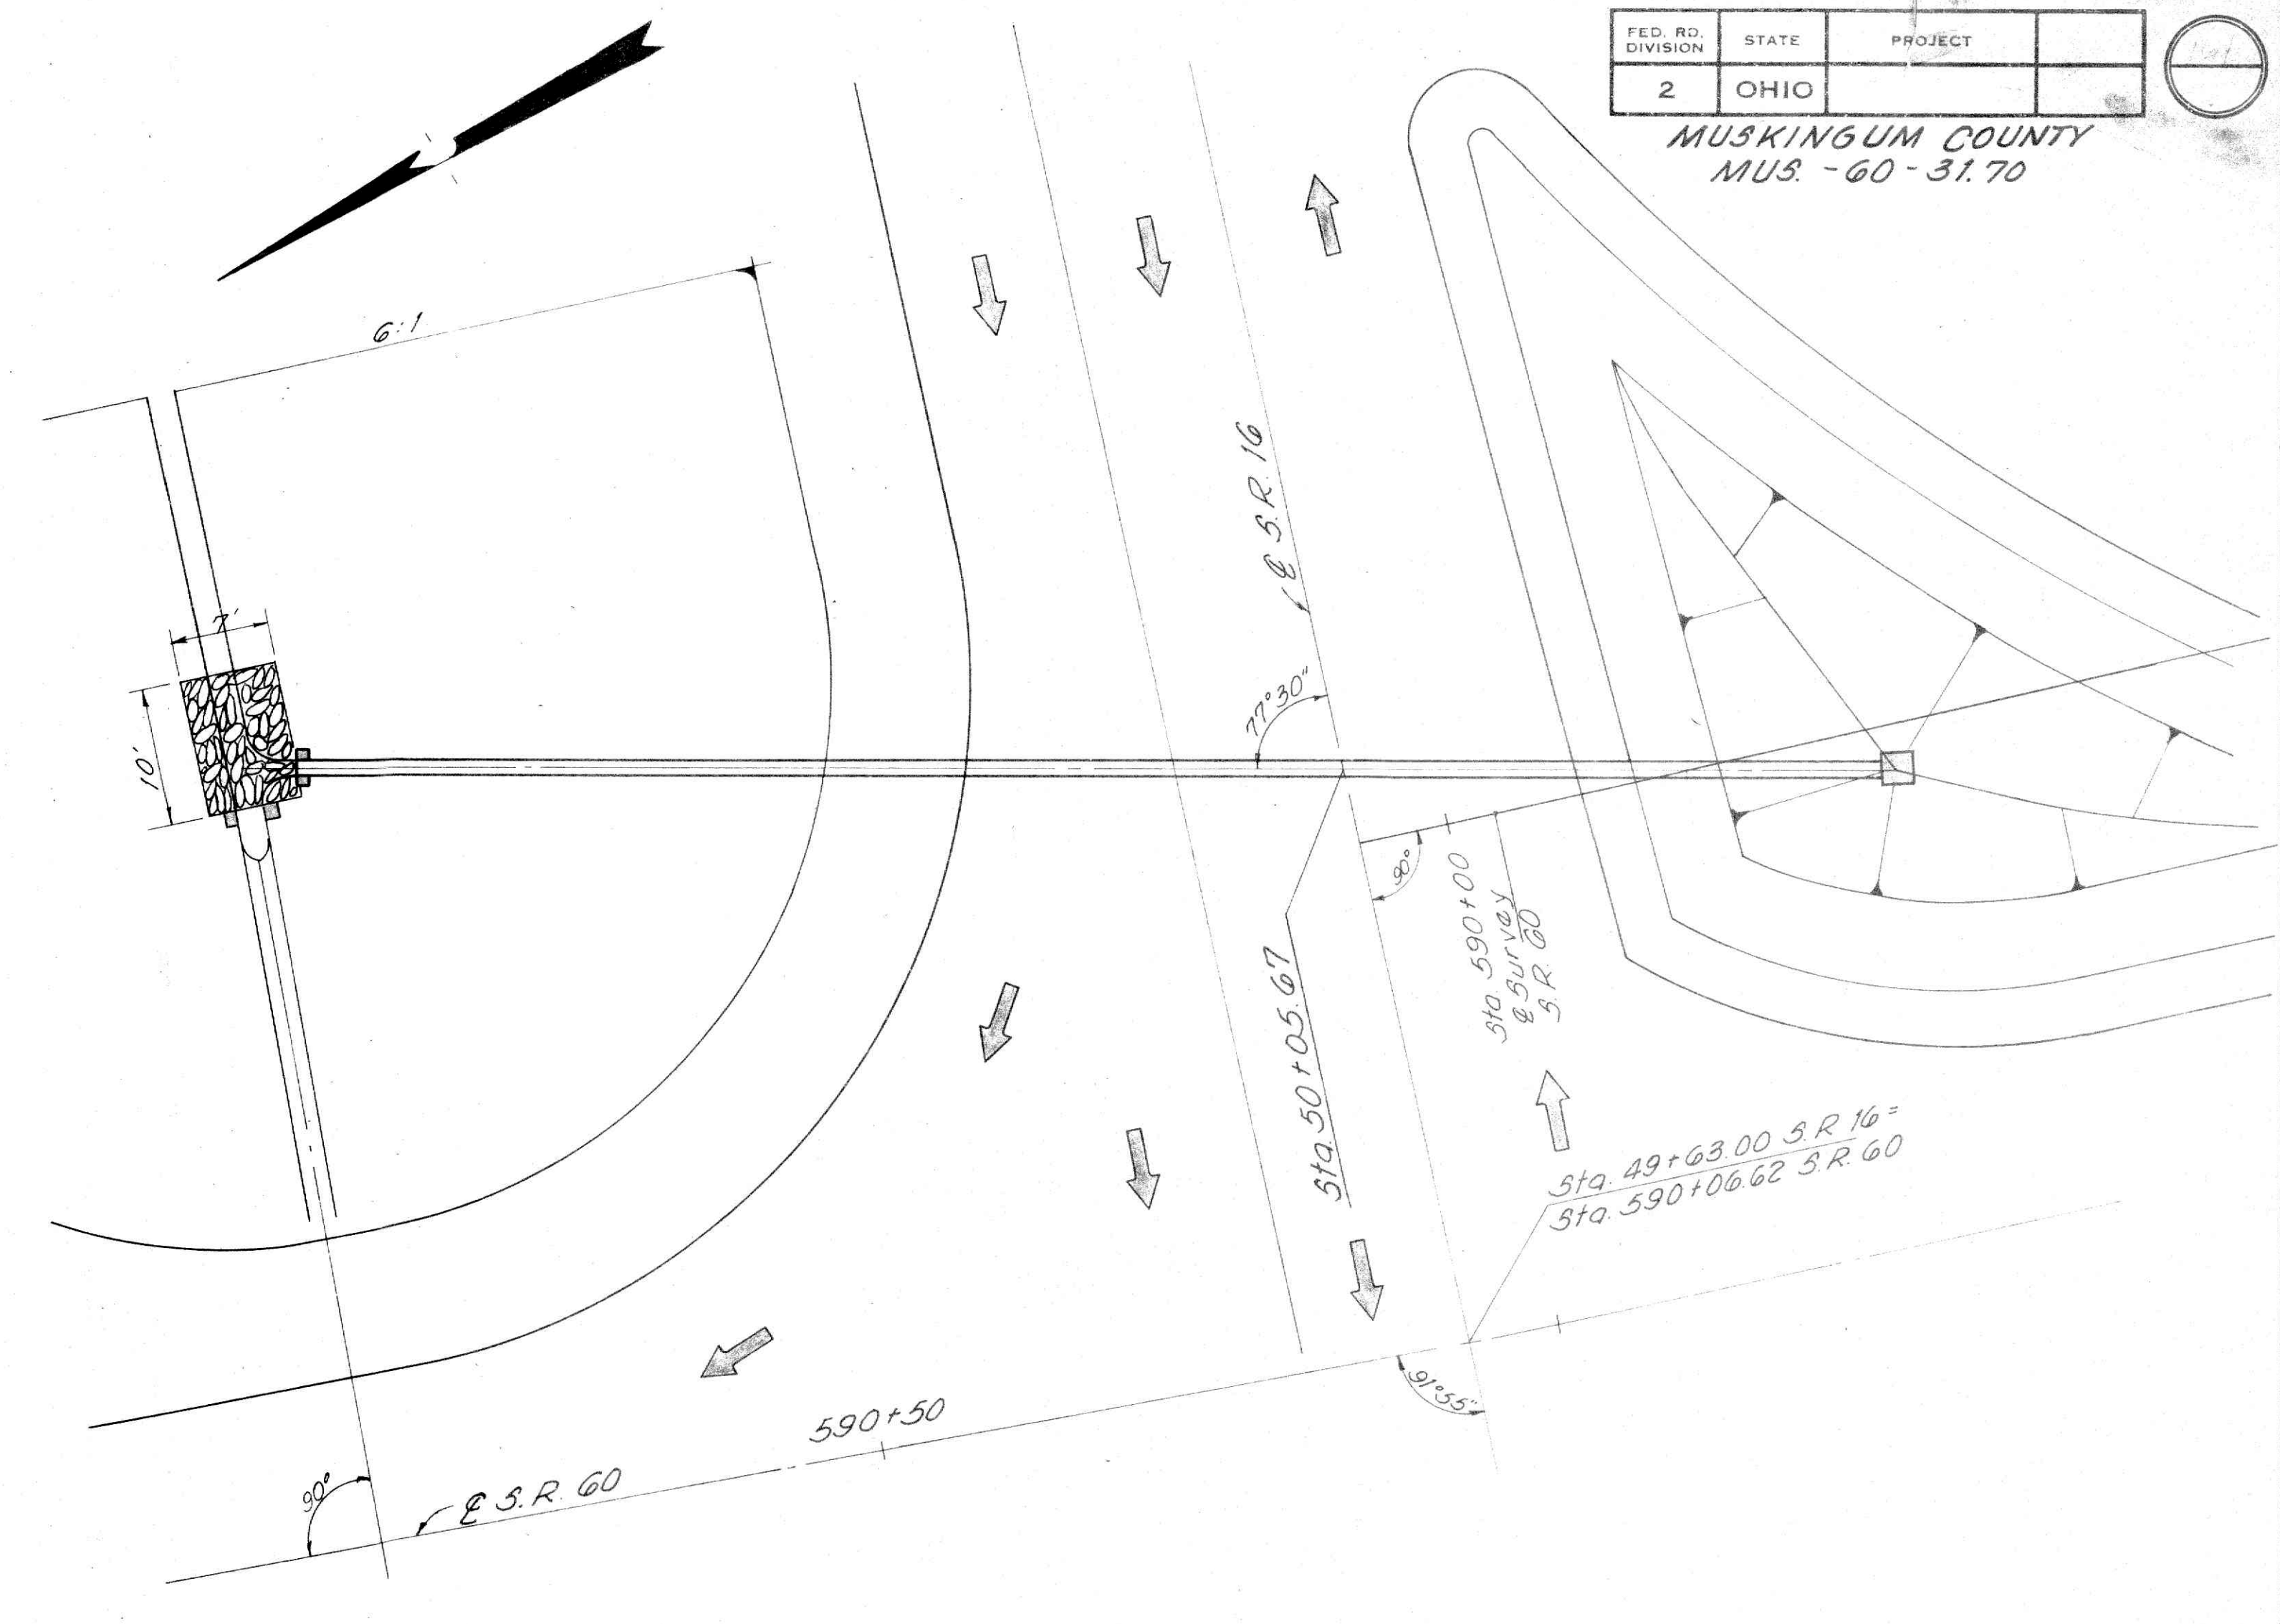


PLAN


ESTIMATED QUANTITIES	
ITEM 603 24" Conduit Type "A" 706.02 Class II with Class "B" Bedding	108 L.F.
ITEM 602 Concrete Masonry	0.82 C.Y.
ITEM 601 Dumped Rock Channel Protection	6 C.Y.

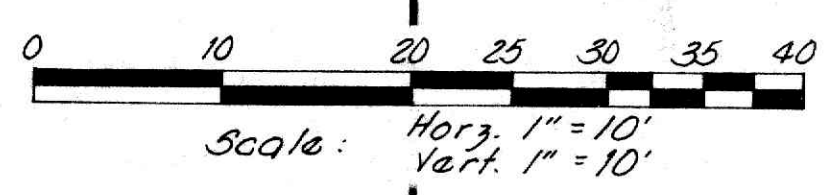

ESTIMATED QUANTITIES	
ITEM 603 12" Conduit Type "B" with Class "B" Bedding @ 2.85%	116 L.F.
ITEM 602 Concrete Masonry	0.83 C.Y.
ITEM 604 Std. # 2-2B Catch Basin	1 Eq.

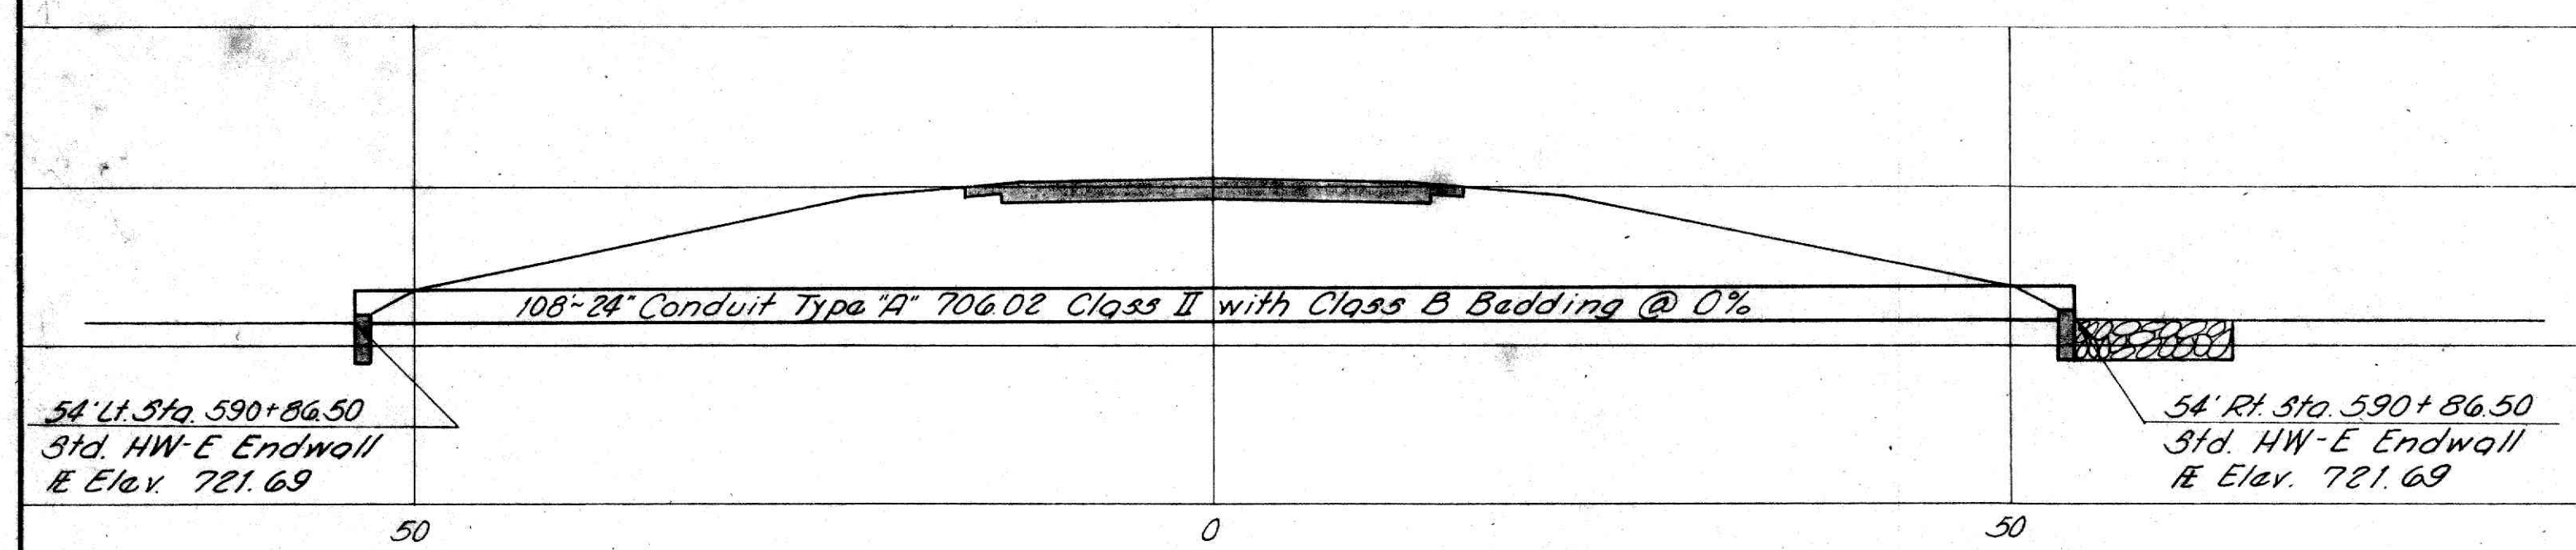

CULVERT DETAILS STA. 590+86.50

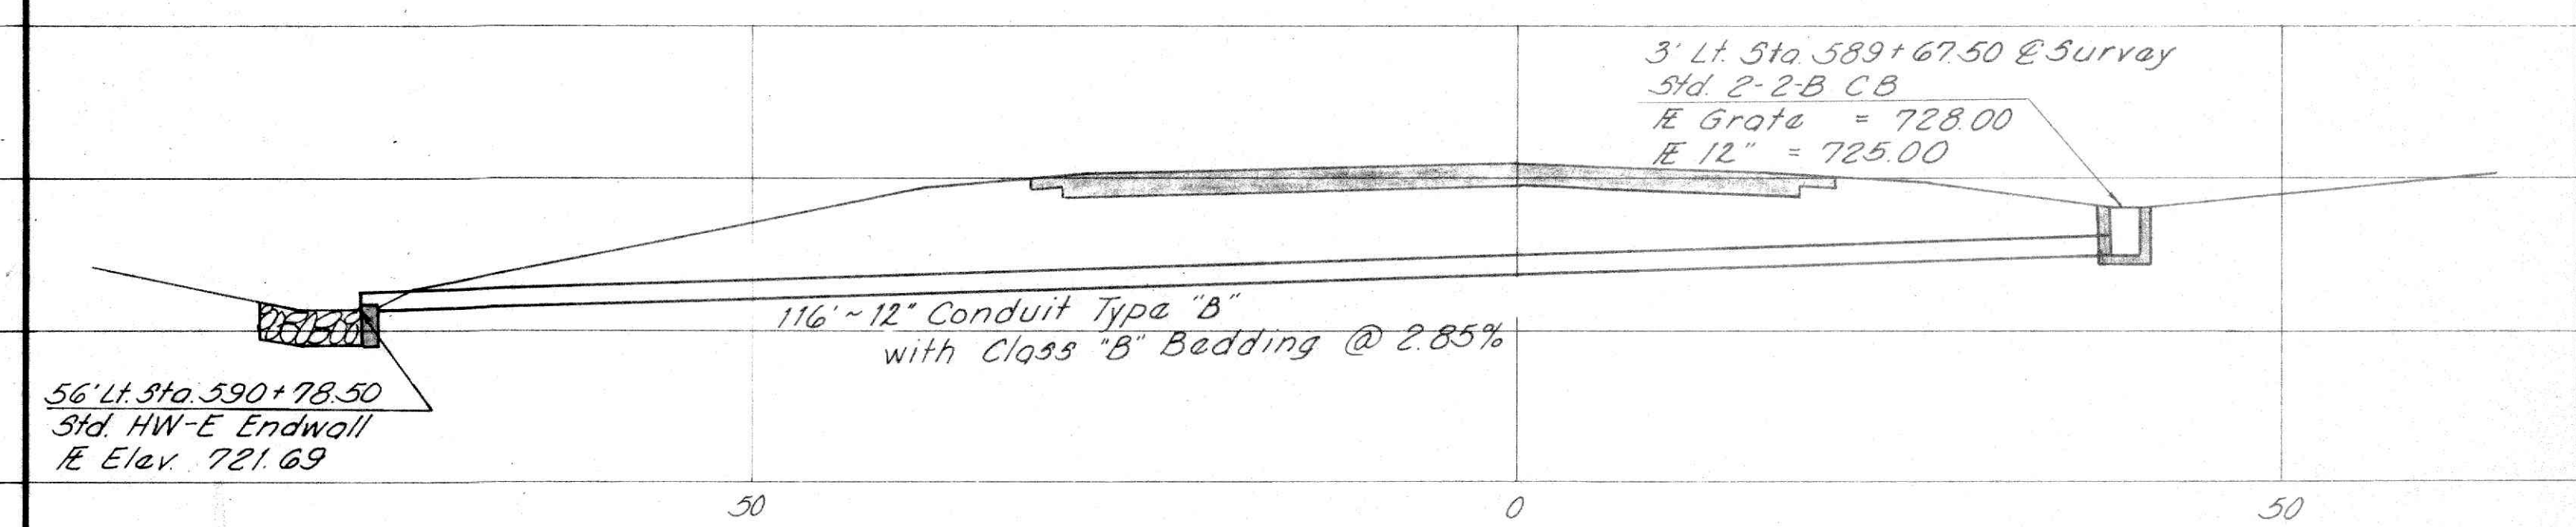

CULVERT DETAILS STA. 50+05.67 S.R. 16

PROFILE