


LIC. 40 - 28.53
MUS. 40 - 0.00 - 5.03

DETAIL OF TRANSITION

STA. 670+50 TO STA. 676+50

SCALE 1" = 20'

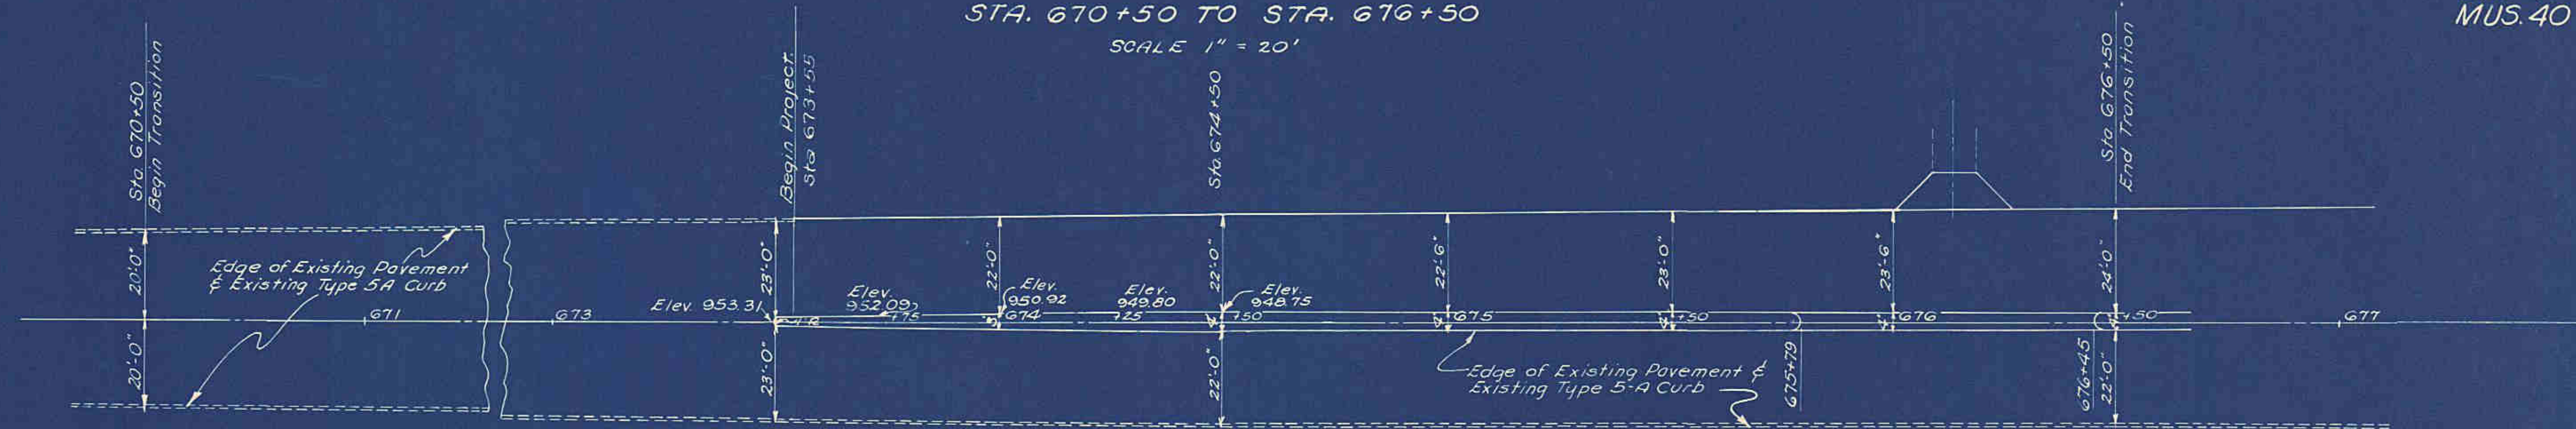


T-71 9" Reinforced Portland Cement Concrete Pavement	755.56 Sq. Yds.
I-21 Portland Cement Concrete Median	92.89 Sq. Yds.
T-70 Portland Cement Concrete Pavement Median	29.33 Sq. Yds.
55-5 Classified Embankment	152.9 Cu. Yds.

DETAIL OF TRANSITION

STA. 1021+50 TO STA. 1024+50

SCALE 1" = 20'

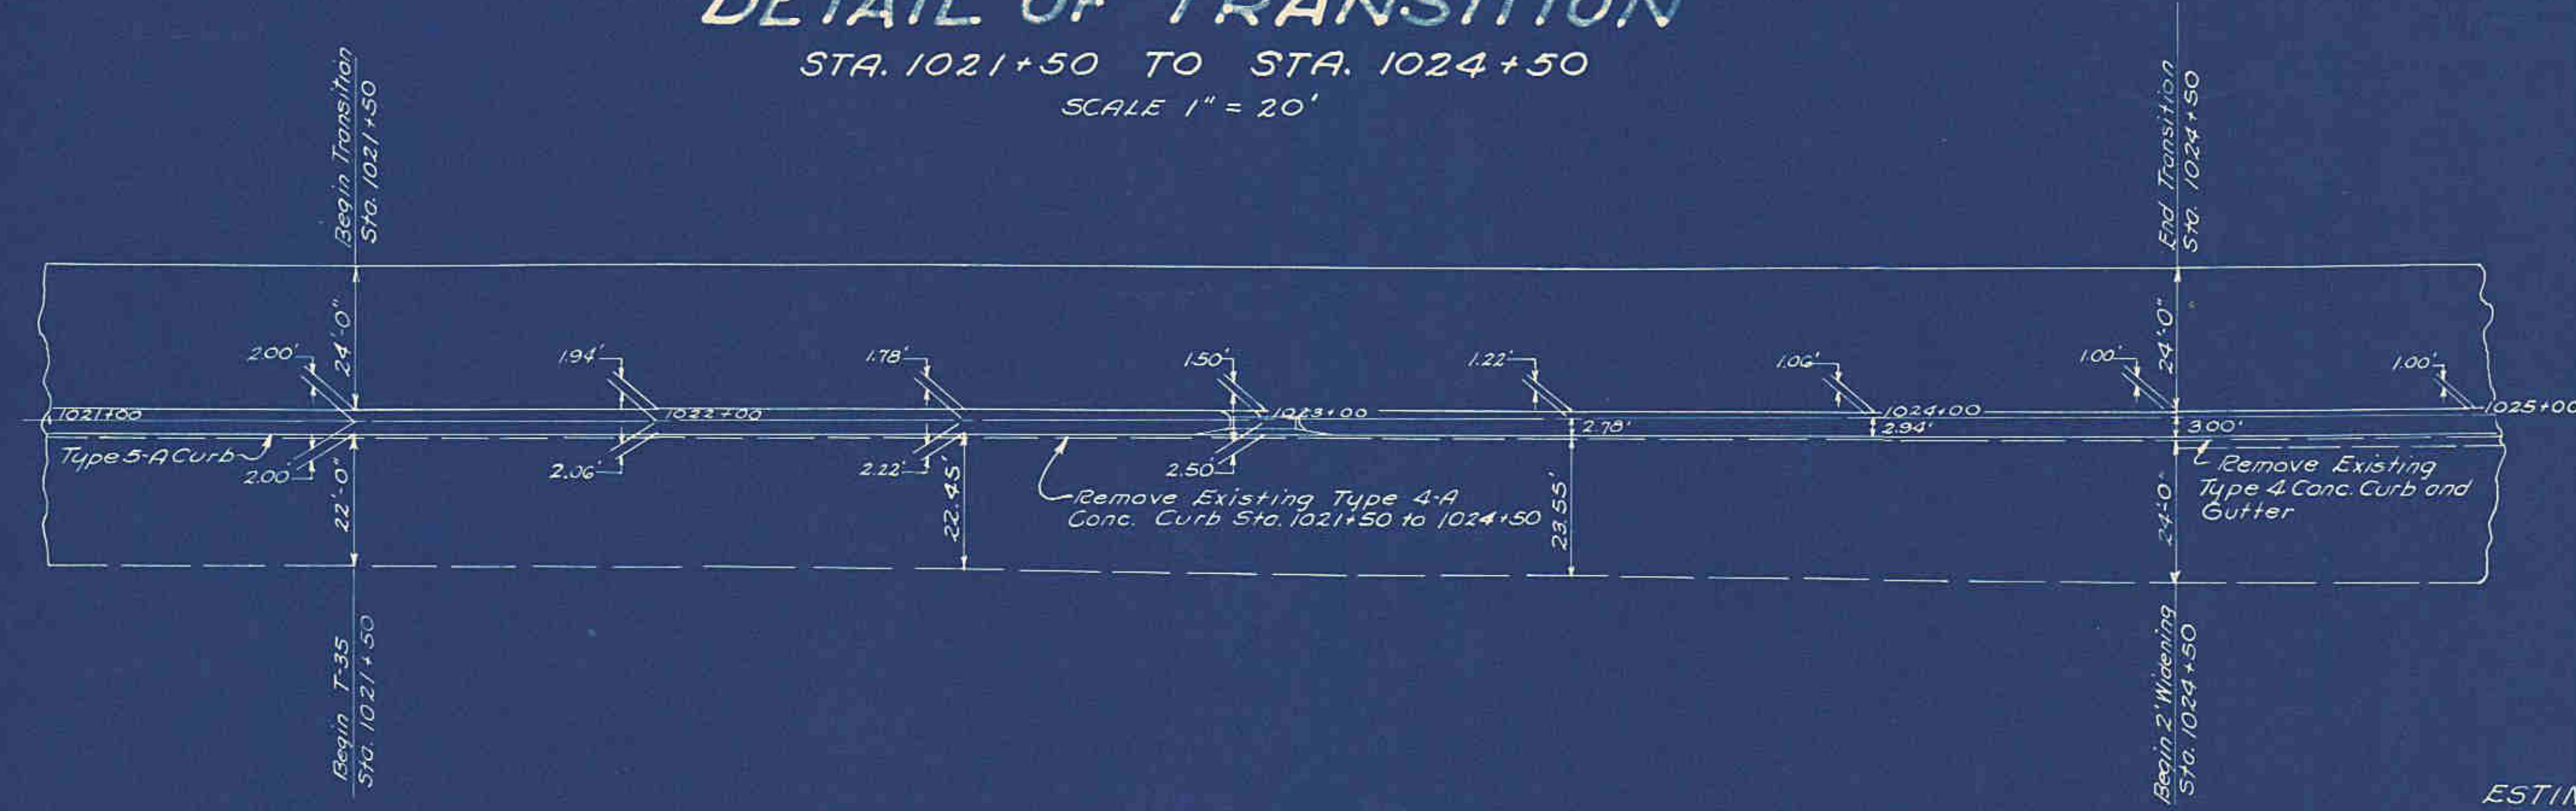

ESTIMATED QUANTITIES

E-8 Removal & Disposal of Existing Curb	300.0 Lin. Ft.
T-71 Reinforced Portland Cement Concrete Pavement	800 Sq. Yds.
I-21 Portland Cement Concrete Median & Traffic Island Pav't.	128.76 Sq. Yds.
T-35 Asphaltic Concrete Surface Course	18.66 Cu. Yds.
B-35 Asphaltic Concrete Leveling Course	5.22 Cu. Yds.
B-35 Asphaltic Concrete 1/2" Extra Leveling Course	10.65 Cu. Yds.
T-30 Bituminous Tack Coat	77 Gals.
55-5 Classified Embankment	163.9 Cu. Yds.