

S.N.-F.A.P. 633-G(1)

FED. RES. DIST. NO.	STATE	FED. AID PROJECT	FISCAL YEAR
10	OHIO	633-G(1)	1941

MUSKINGUM COUNTY
S.H. 1 SEC. I-PT.

STATE OF OHIO
DEPARTMENT OF HIGHWAYS
NATIONAL ROAD
S.H. 1 SEC. I-PT
MUSKINGUM COUNTY
HOPEWELL & FALLS TOWNSHIPS

CONVENTIONAL SIGNS


Township Line	-----
Section Line	-----
Center Line	-----
Property Line	-----
City or Village Line	-----
Fence Line	-----
Steam Railroad	-----
Pole Line	-----
Guard Rail-Old	-----
Guard Rail-New	-----
Drain Pipe-Old	-----
Drain Pipe-New	-----

INDEX OF SHEETS

Title Page	Pages
Typical Section	253
Joint Details	4-4A, 4B, 4C
Plan & Profile	5-29
Super-elevation Tables	30-31
Road Approaches & Special Drives	32-49
Cross Sections	50-140
Catch Basin Details	141
Concrete Steps Detail	142
Drain Basin Details	143
Culvert Details	144-162
Channel Cross Sections	163-165
Structures over 20' Span	166-175
Summary of Tables	176-178
Calculations	179
Summary	180

LINE DATA

Begin Fed. Aid Project No. 633-G(1) Station 1021+50
End Fed. Aid Project No. 633-G(1) Station 1264+11.09
Gross Length of Fed. Aid Project No. 633-G(1) = 24261.09 Lin. Ft.
No Additions or Deductions
Net Length of Fed. Aid Project No. 633-G(1) = 24261.09 Lin. Ft.
or 4.594 Miles

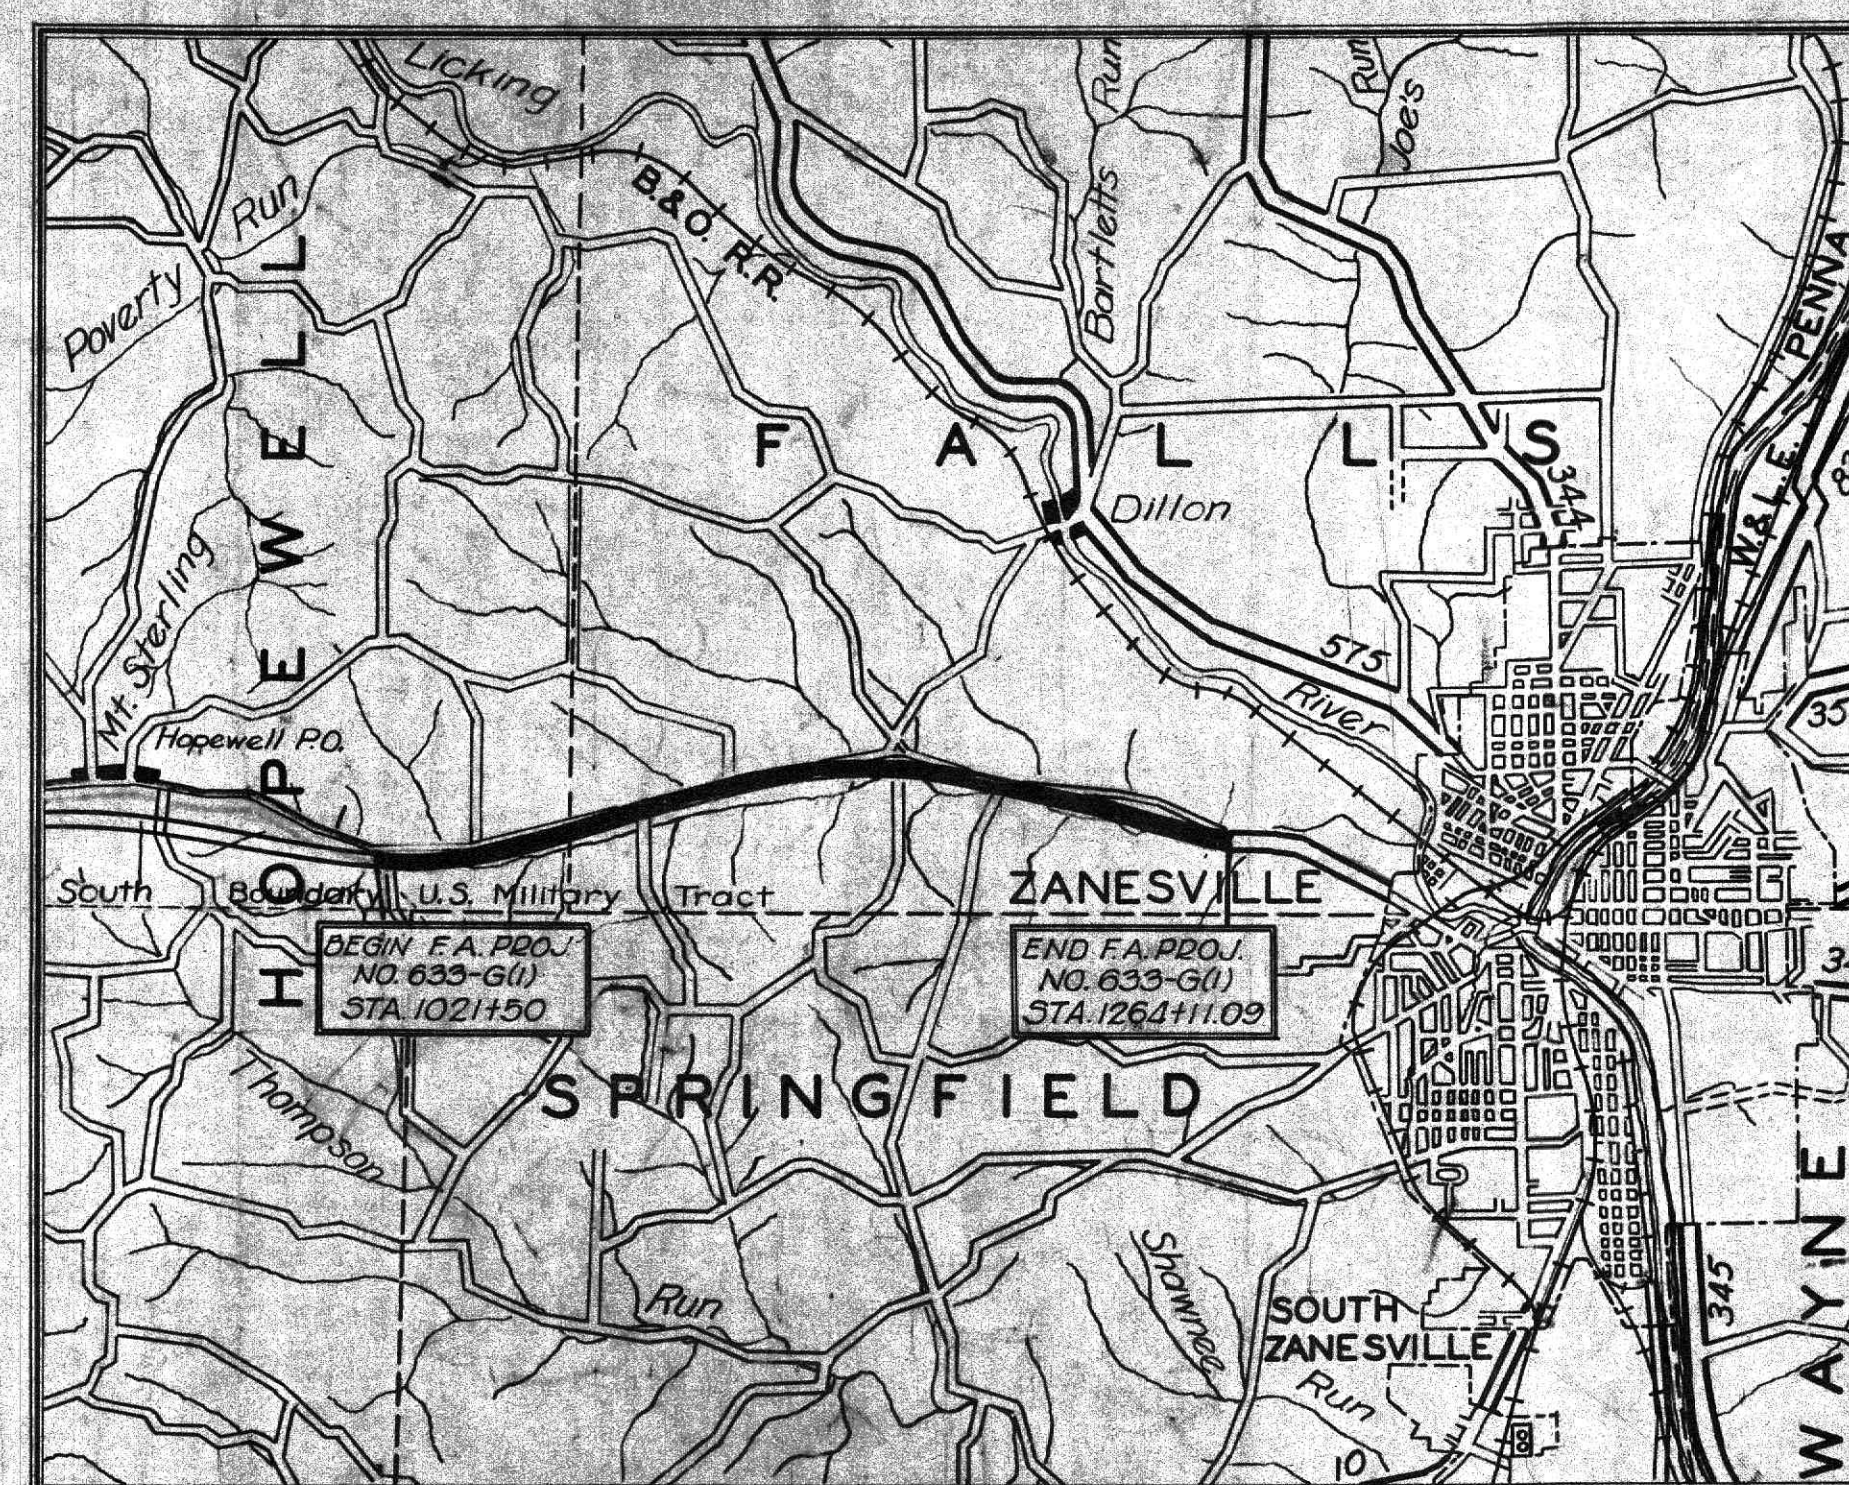

Delivery Point = Zanesville Average Haul = 4 1/4 Miles

LOCATION PLAN



Portion to be Improved
State Highways
Improved County Roads

SCALES

Plan 1" = 50'
Profile - Horizontal 1" = 50'
Profile - Vertical 1" = 5'
Cross Sections 1" = 10'

STANDARD CONSTRUCTION DRAWINGS			DRAWINGS		
DRAWING NO.	DATE	DRAWING NO.	DATE	DRAWING NO.	DATE
E-5 No.1	7-1-40	I-15 No.1	10-1-39	LTB-35	3-1-40
E-5 No.2	7-1-40	I-15 No.2	10-1-40	SSB-12-39	8-31-39
B-1-71.2	7-11-38	G-707	10-1933		
S-27 PC1	3-1-39	B-7-50-70-71E No.1	10-1933		
S-27 PC2	3-1-39	I-8-CB No.3	11-1-39		
S-27 PC3	3-1-39	B-7-71E No.1	10-1933		
I-1-23-4-5	3-1-39	T-70-71E No.1	10-1933		
I-8-CB 1-2 & 2-2	11-24-39	L-1	2-16-38		
I-8-CB 1-3 & 1-4	11-24-39	AS-40	7-30-40		
I-8-CB 2-3 & 2-4	11-1-39	LBC-93	3-8-39		
I-8-CB 8-D	3-1-39	SDC-34	3-8-39		
I-12	5-6-40	SB-35	6-21-39		

SUPPLEMENTAL SPECIFICATIONS

142	Adopted 10-5-39
M-110.12	Rev. 7-25-40
M-110.11	Rev. 9-16-36
M-110.23	Adopted 3-11-40
T-110	Rev. 8-3-36
E-305	Rev. 2-15-40

RECOMMENDED FOR APPROVAL

DISTRICT ENGINEER
PUBLIC ROADS ADMINISTRATION
FEDERAL WORKS AGENCY

APPROVED

COMMISSIONER
PUBLIC ROADS ADMINISTRATION
FEDERAL WORKS AGENCY

Added R/W Lines 4-11-41 Sheet 14

S.H. No. 1 - A-11 (US 40 West)

FILE MUSKINGUM CO. S.H. 1-SEC. I-PT.
NO. DATE OF LETTING 194
CONTRACT NO.