



J:\Land Projects\01-459\dwg\Transportation\Sheets\CF200560.dwg by:alegon on 06/06/2003 @ 10:52:55 am ~ for M-E Companies, Inc.


THIS SHEET
MATCH LINE 401+50

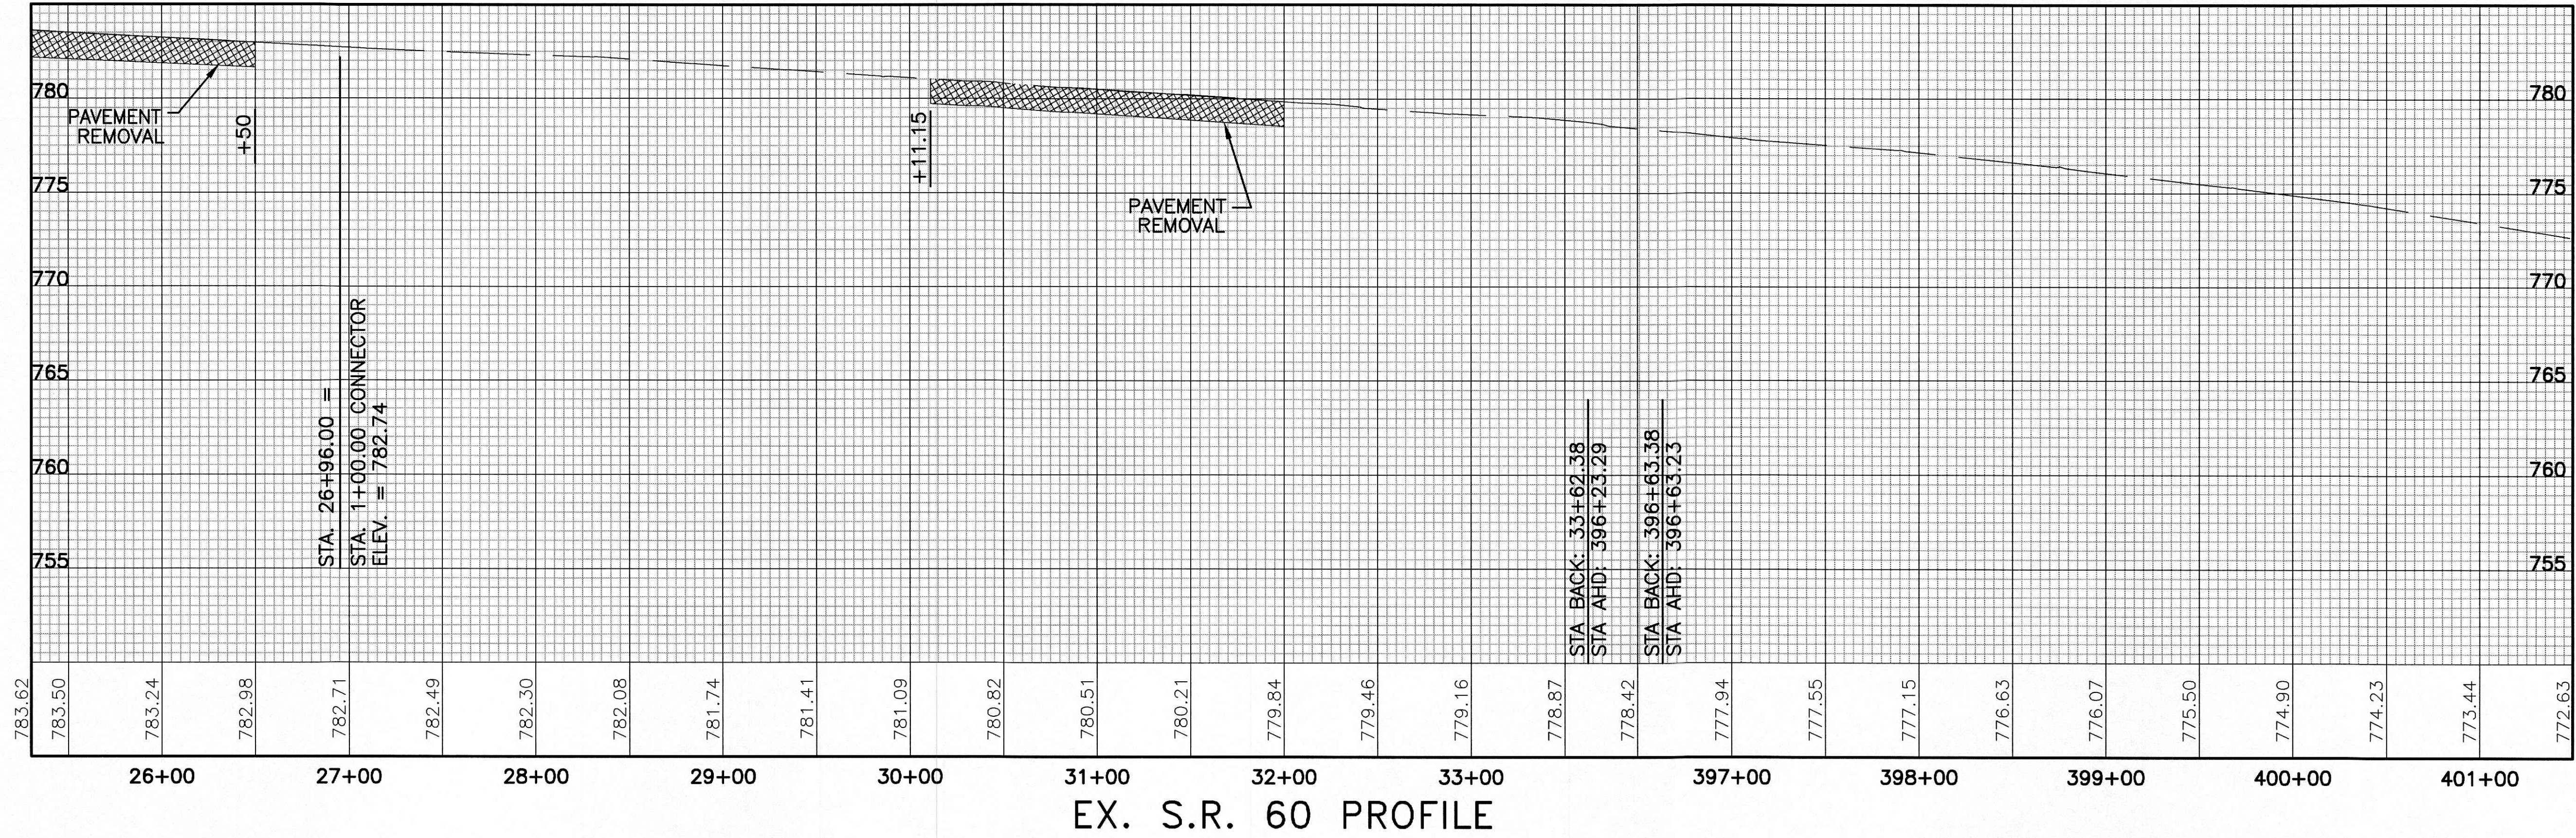

MATCH LINE 401+50
THIS SHEET

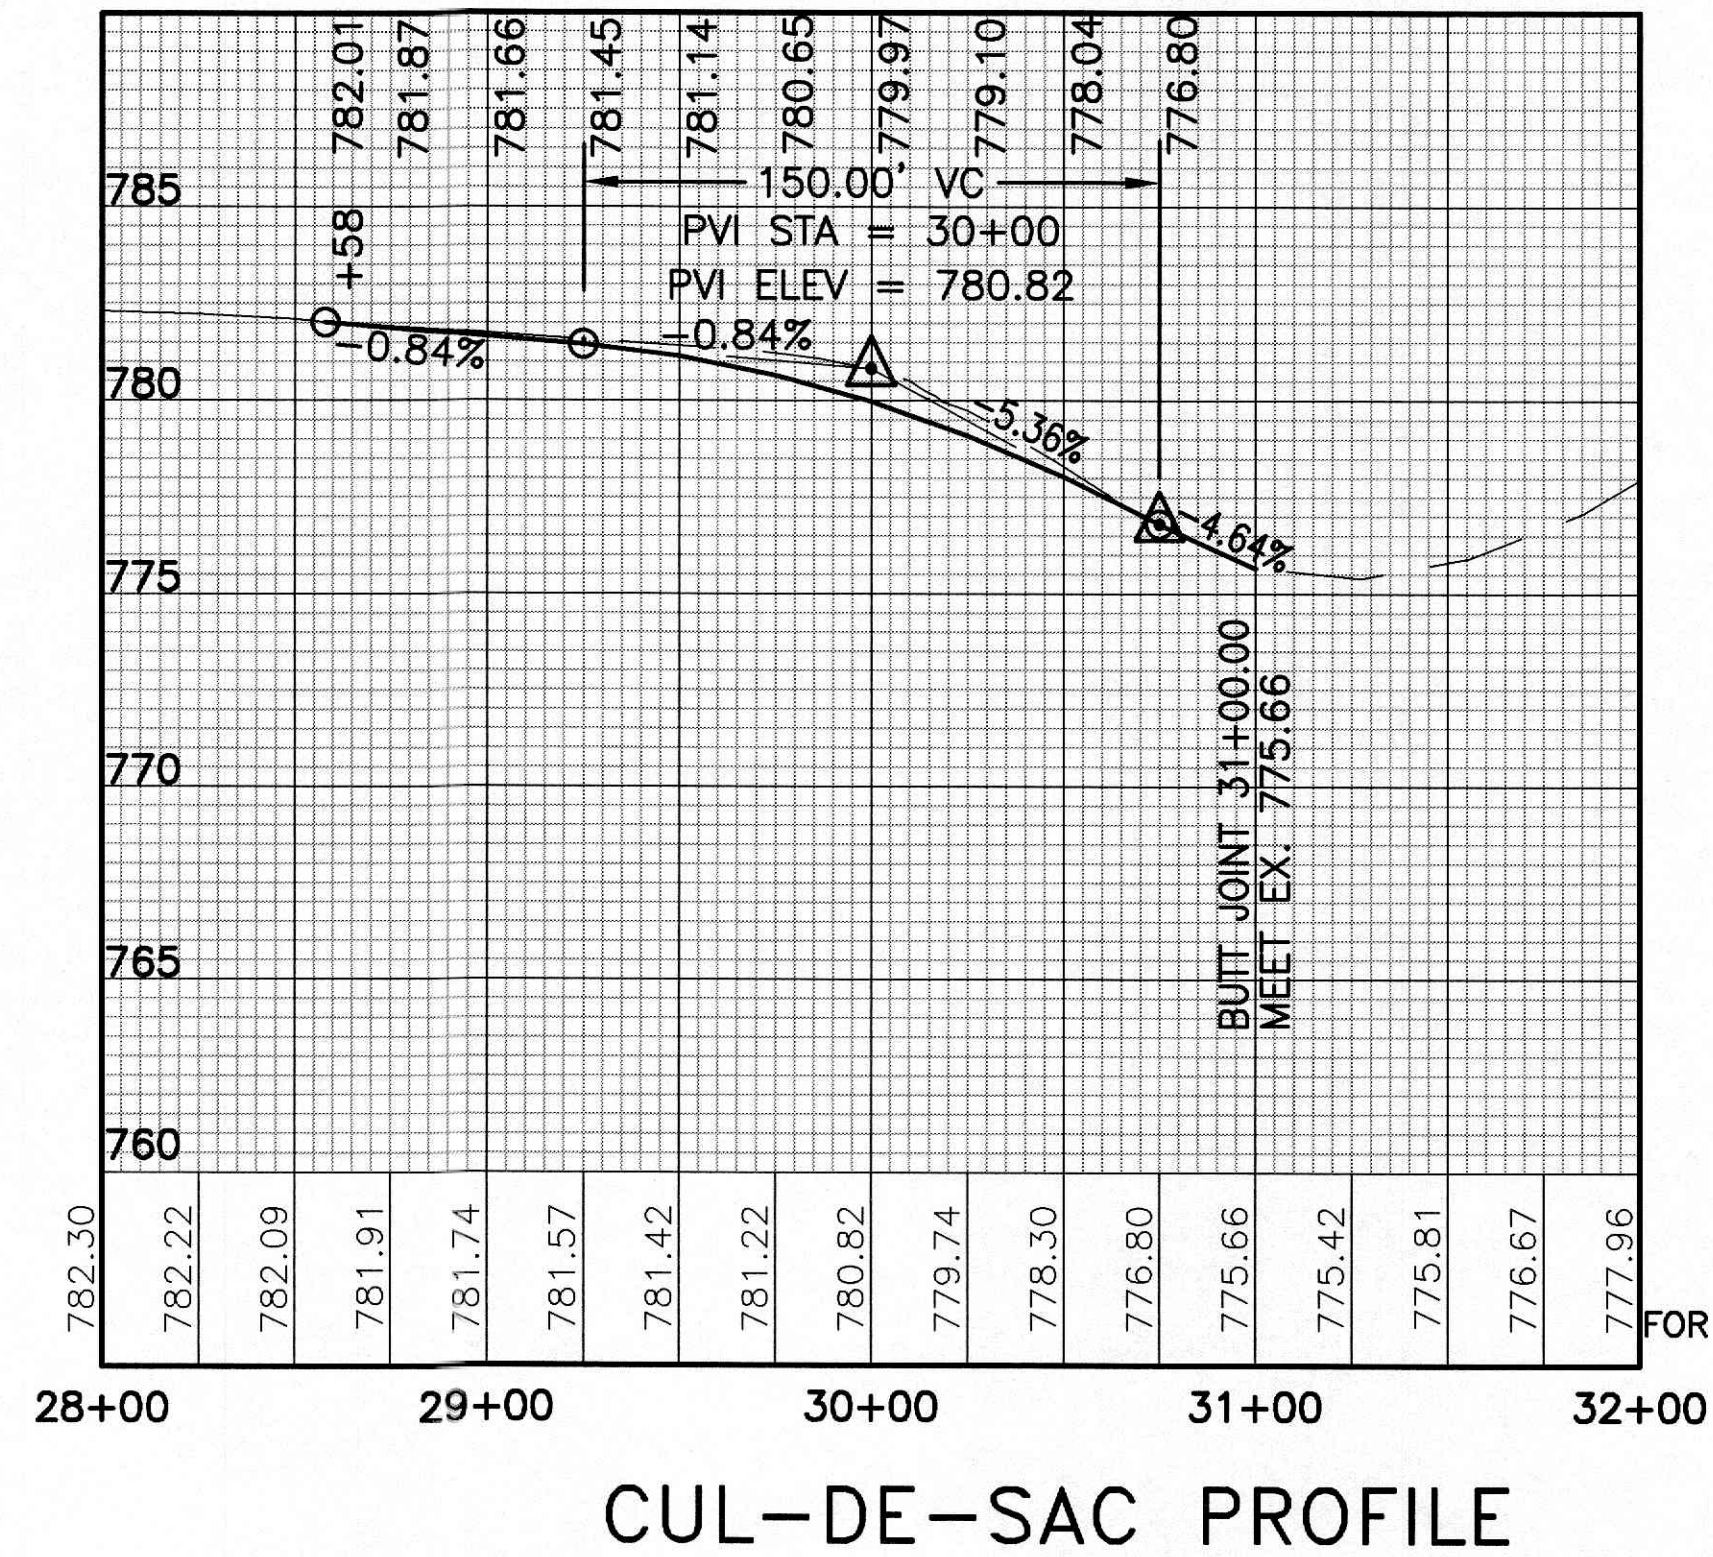

FOR CUL-DE-SAC DETAIL SEE SHEET NO 36

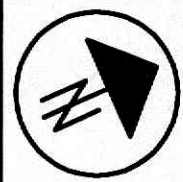

CALCULATED
E.A.H.
CHECKED
XXX

EX. S.R. 60
CUL-DE-SAC & MITCHELL HILL

MUS-60-31.30

37
52