
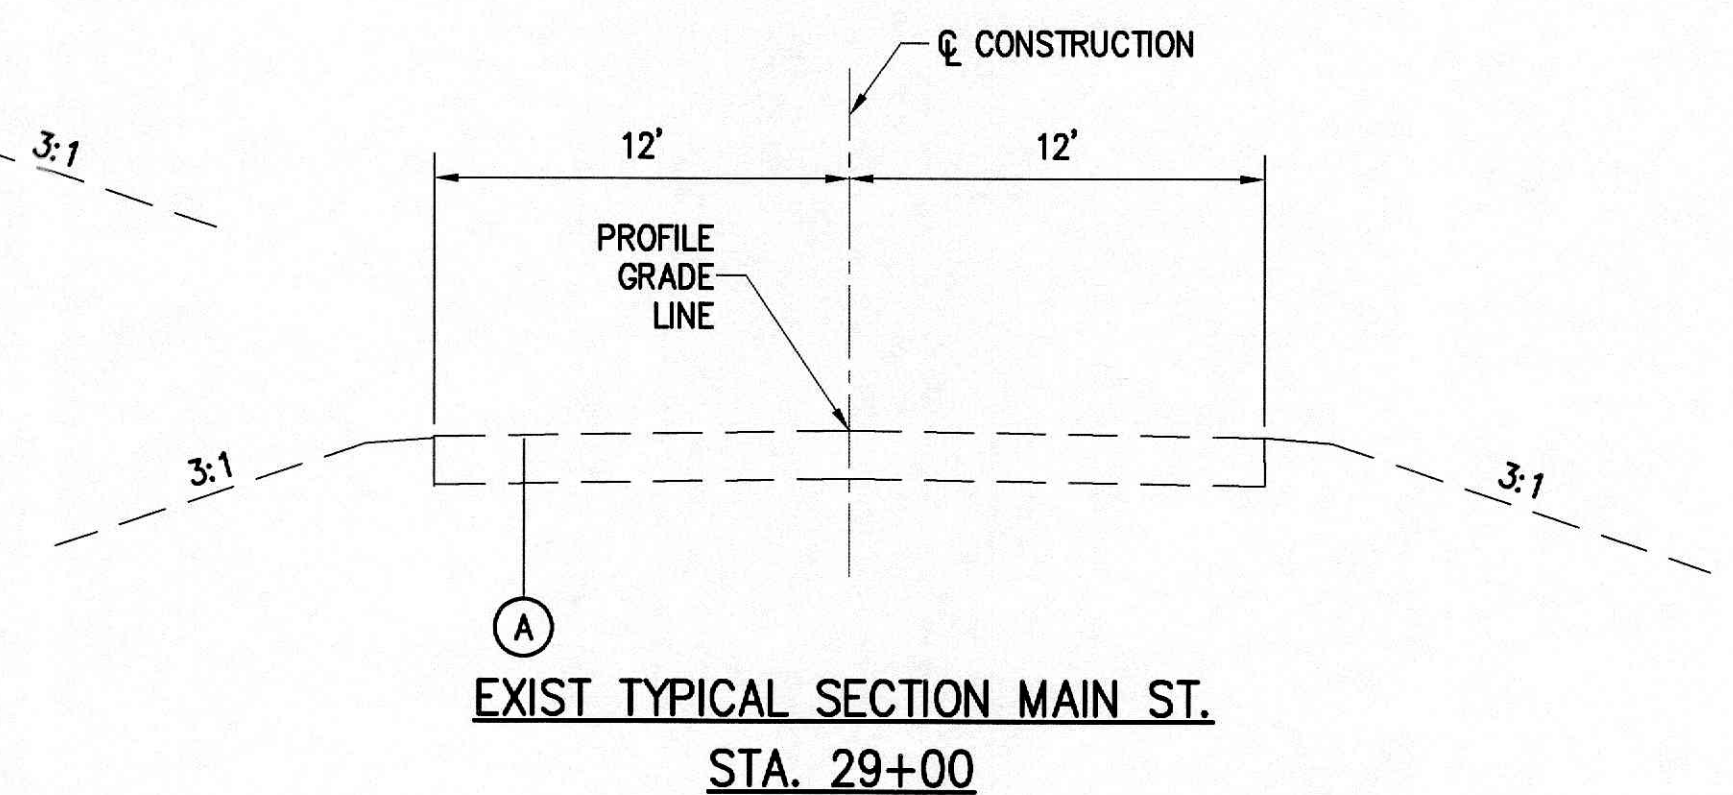
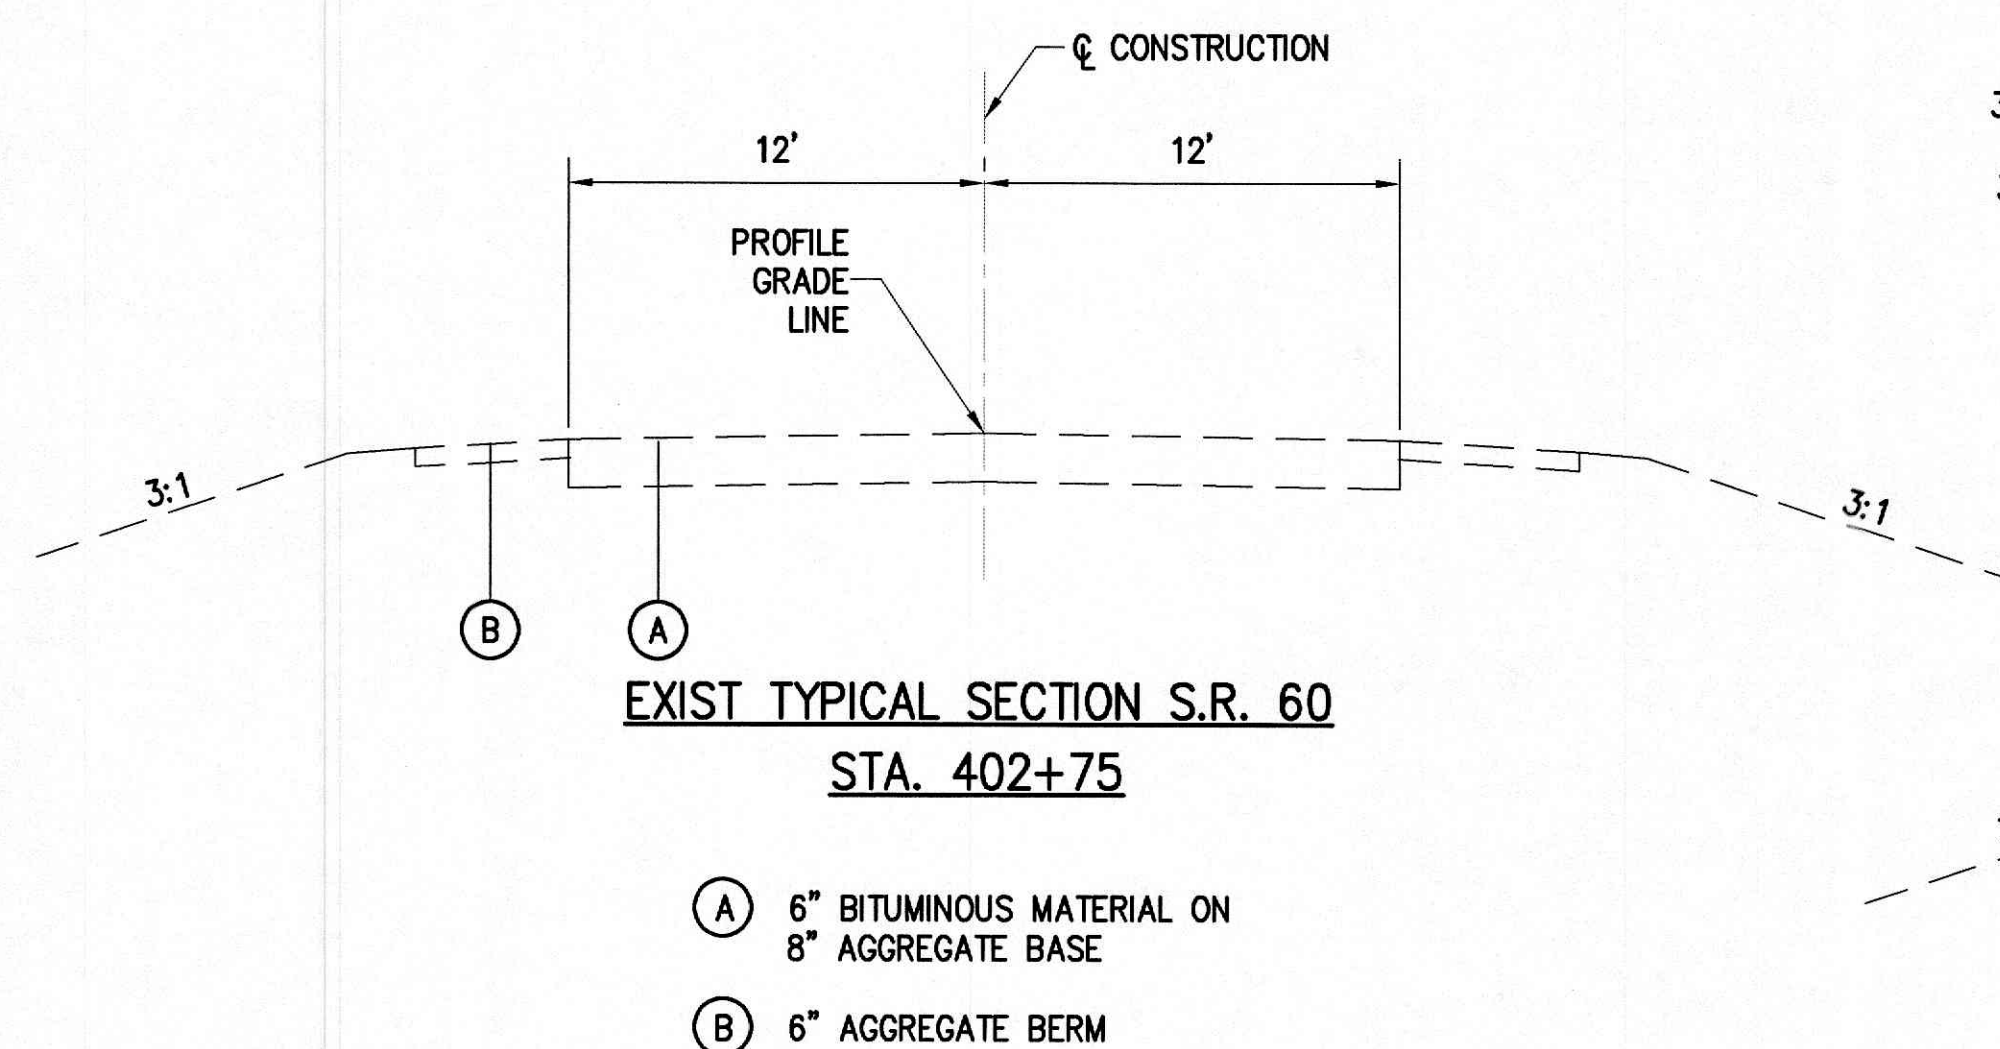
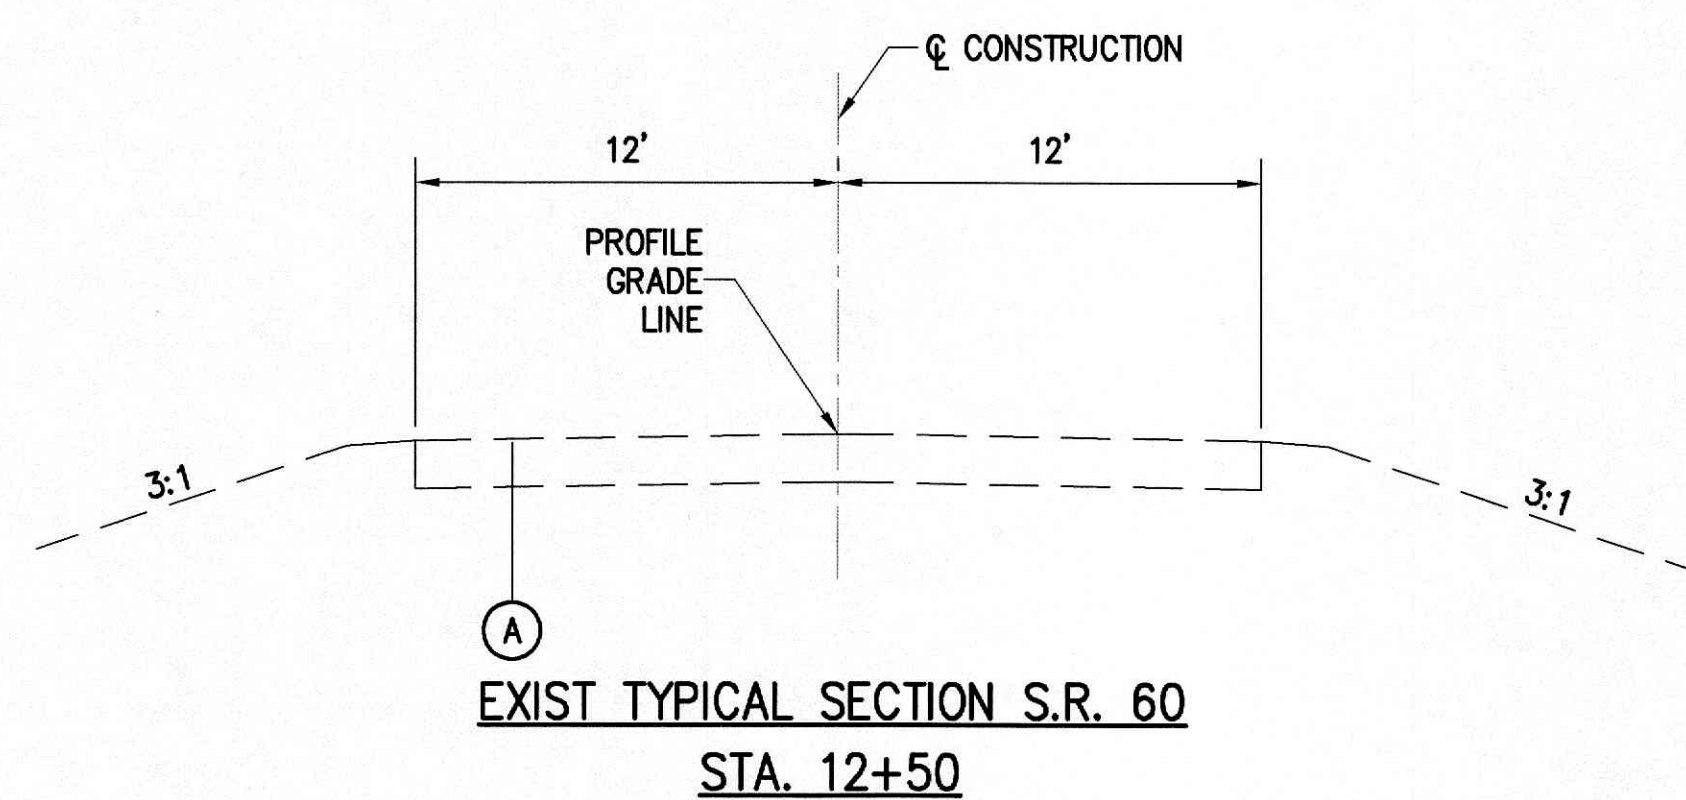
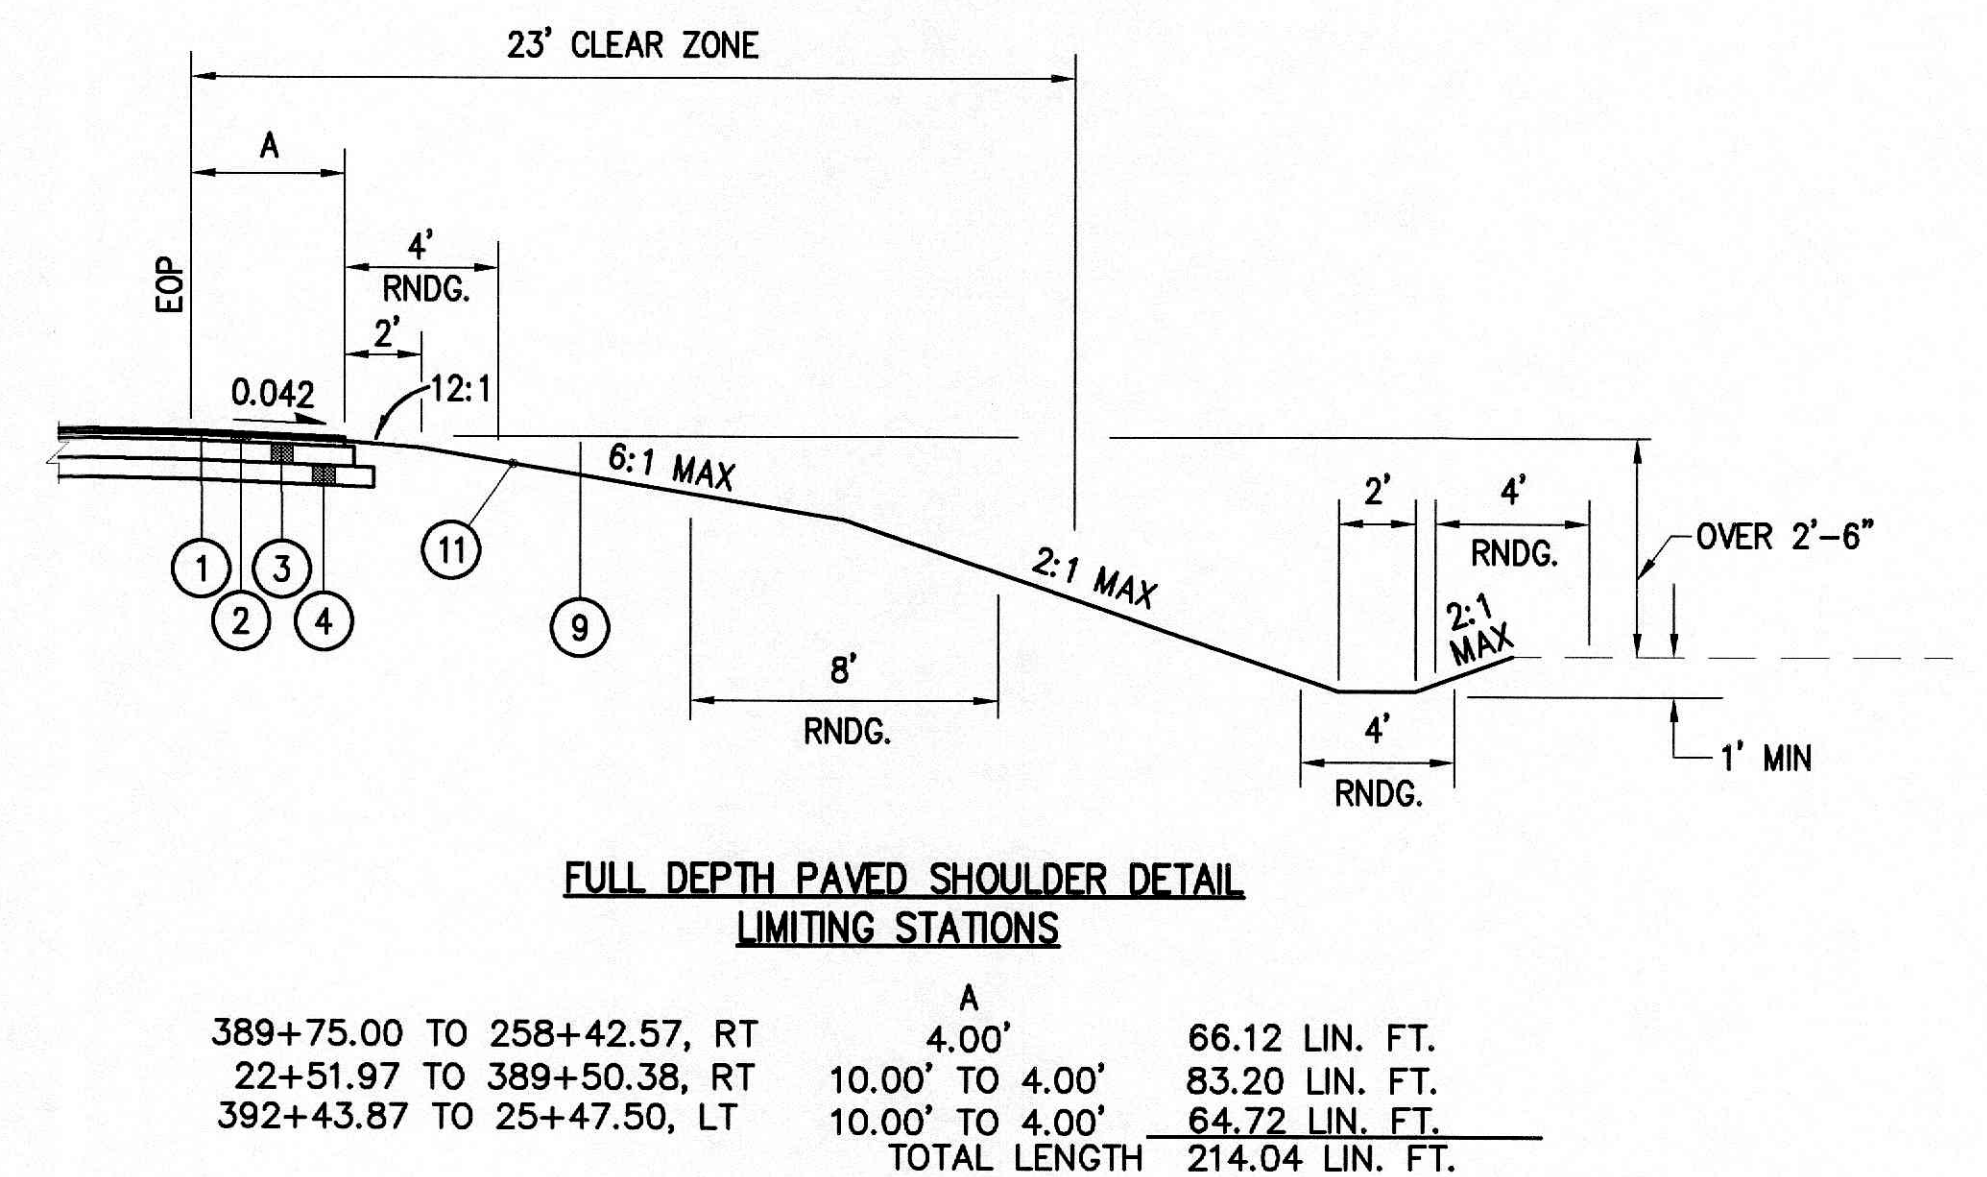
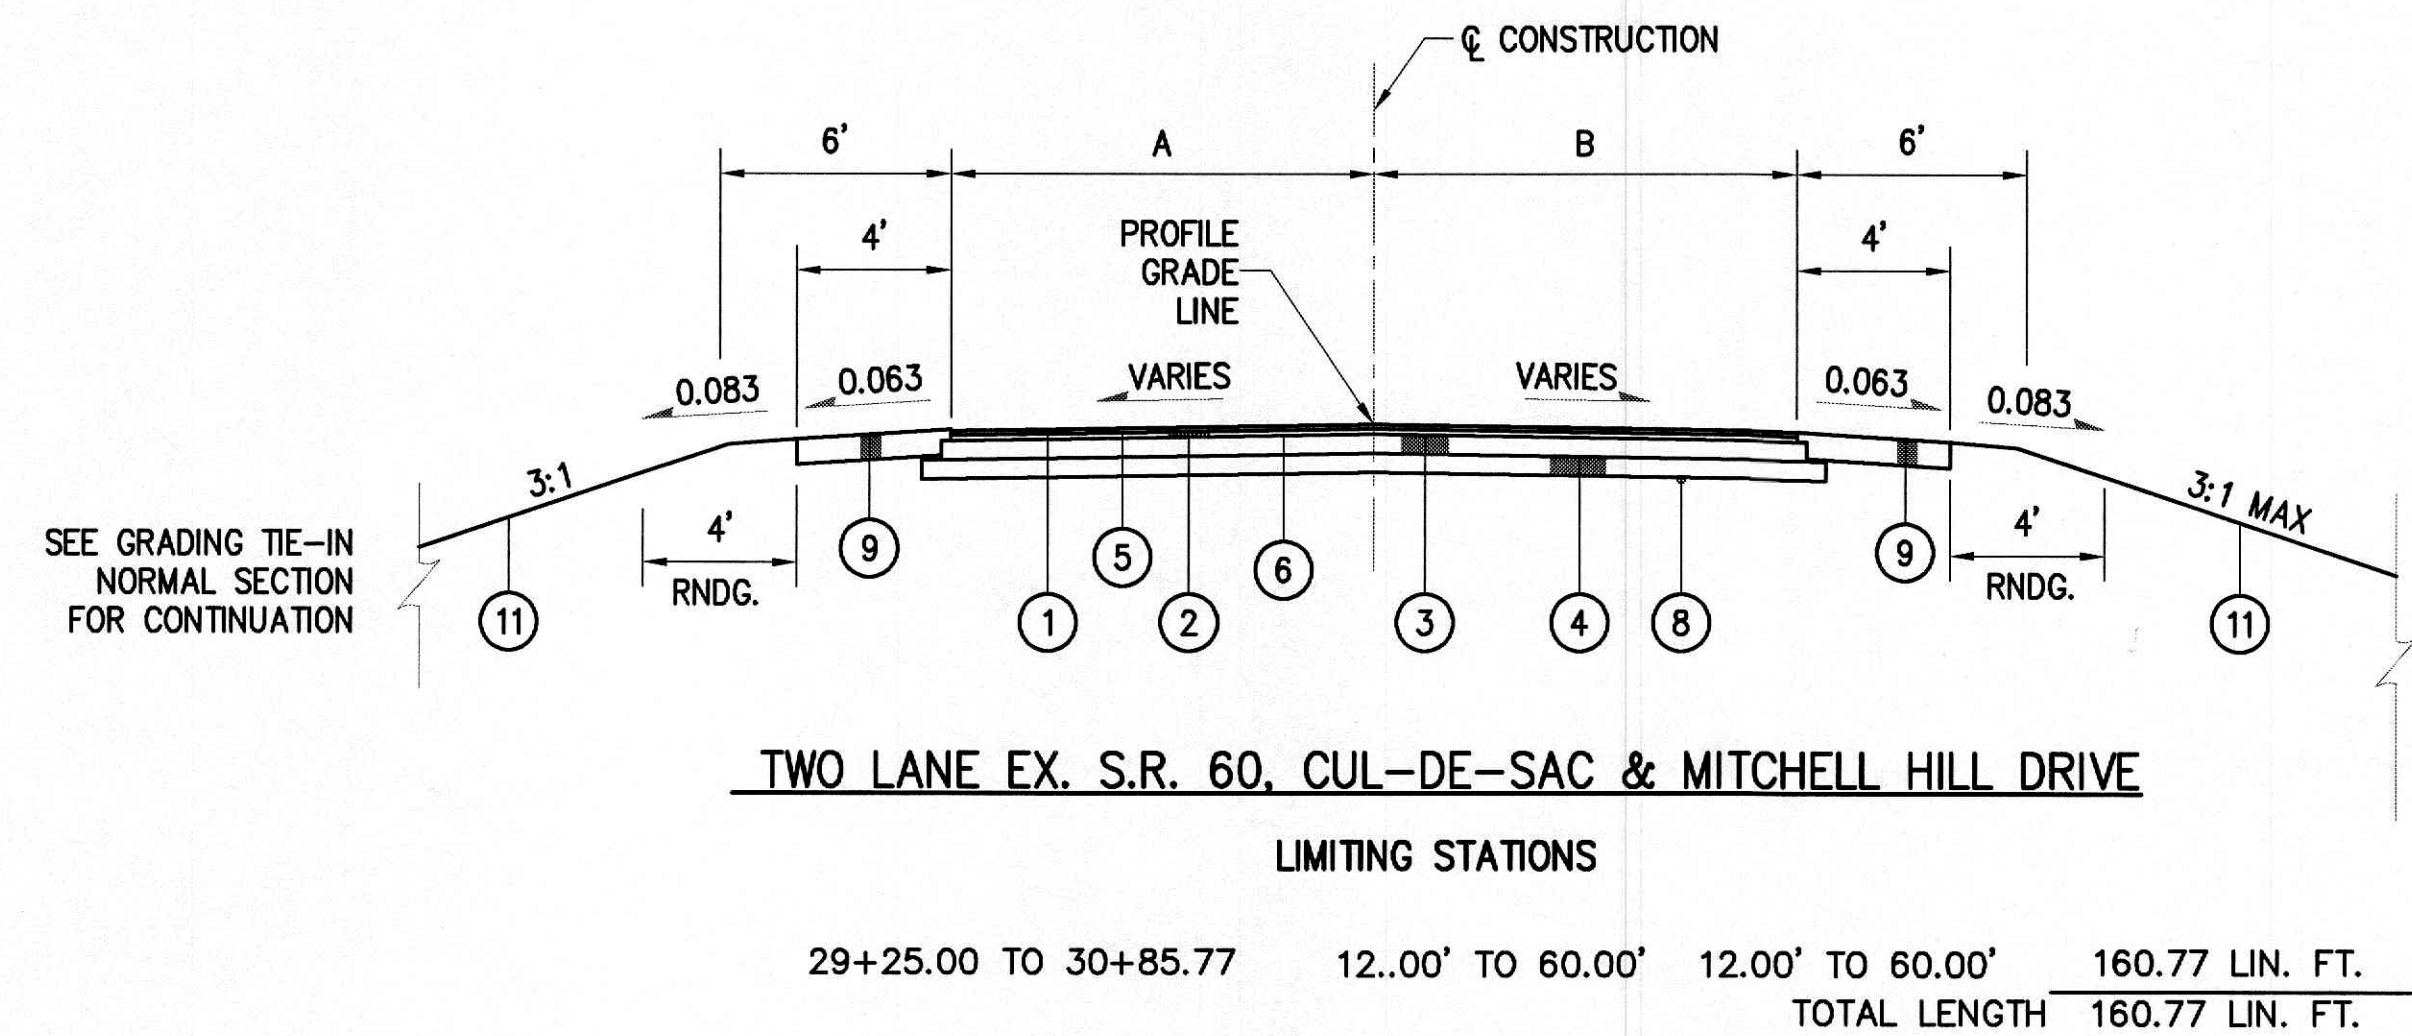


J:\Land Projects\01-459\Transportation\Sheets\002560.dwg by clegen on 06/06/2003 @ 08:00:00 am ~ for M-E Companies, Inc.

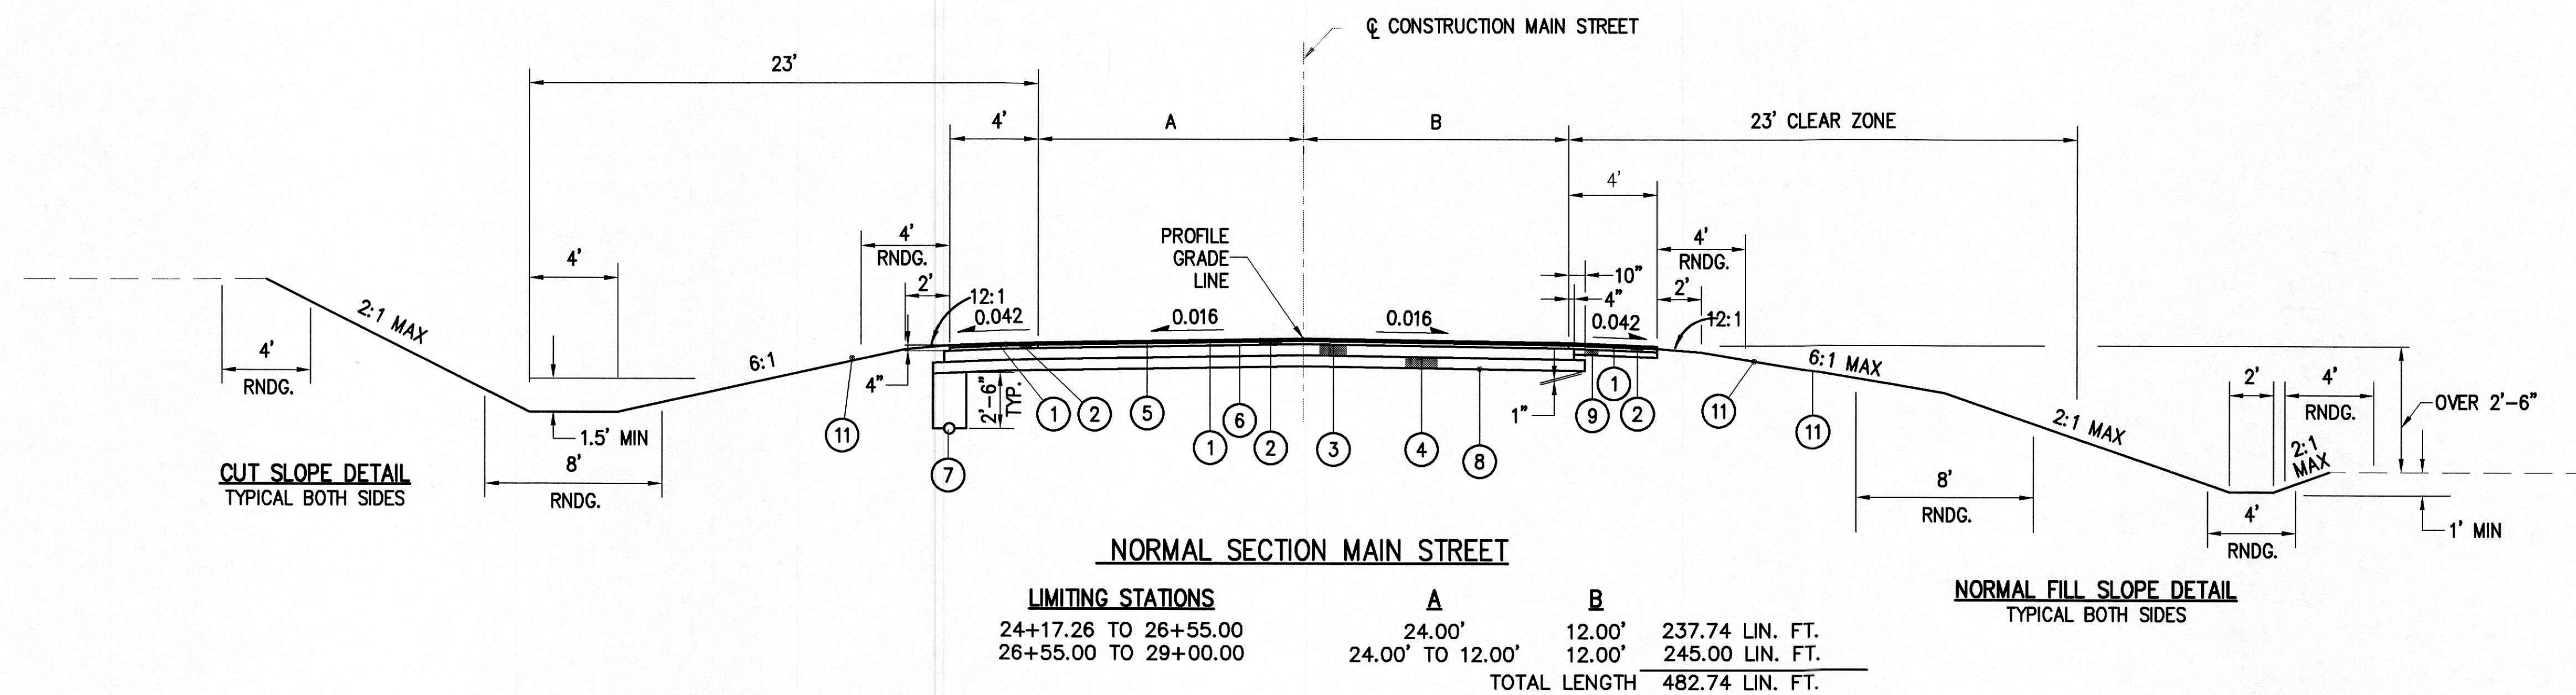

FOR LEGEND, SEE SHEET NO. 3

REVISED EAH 11/07/02