
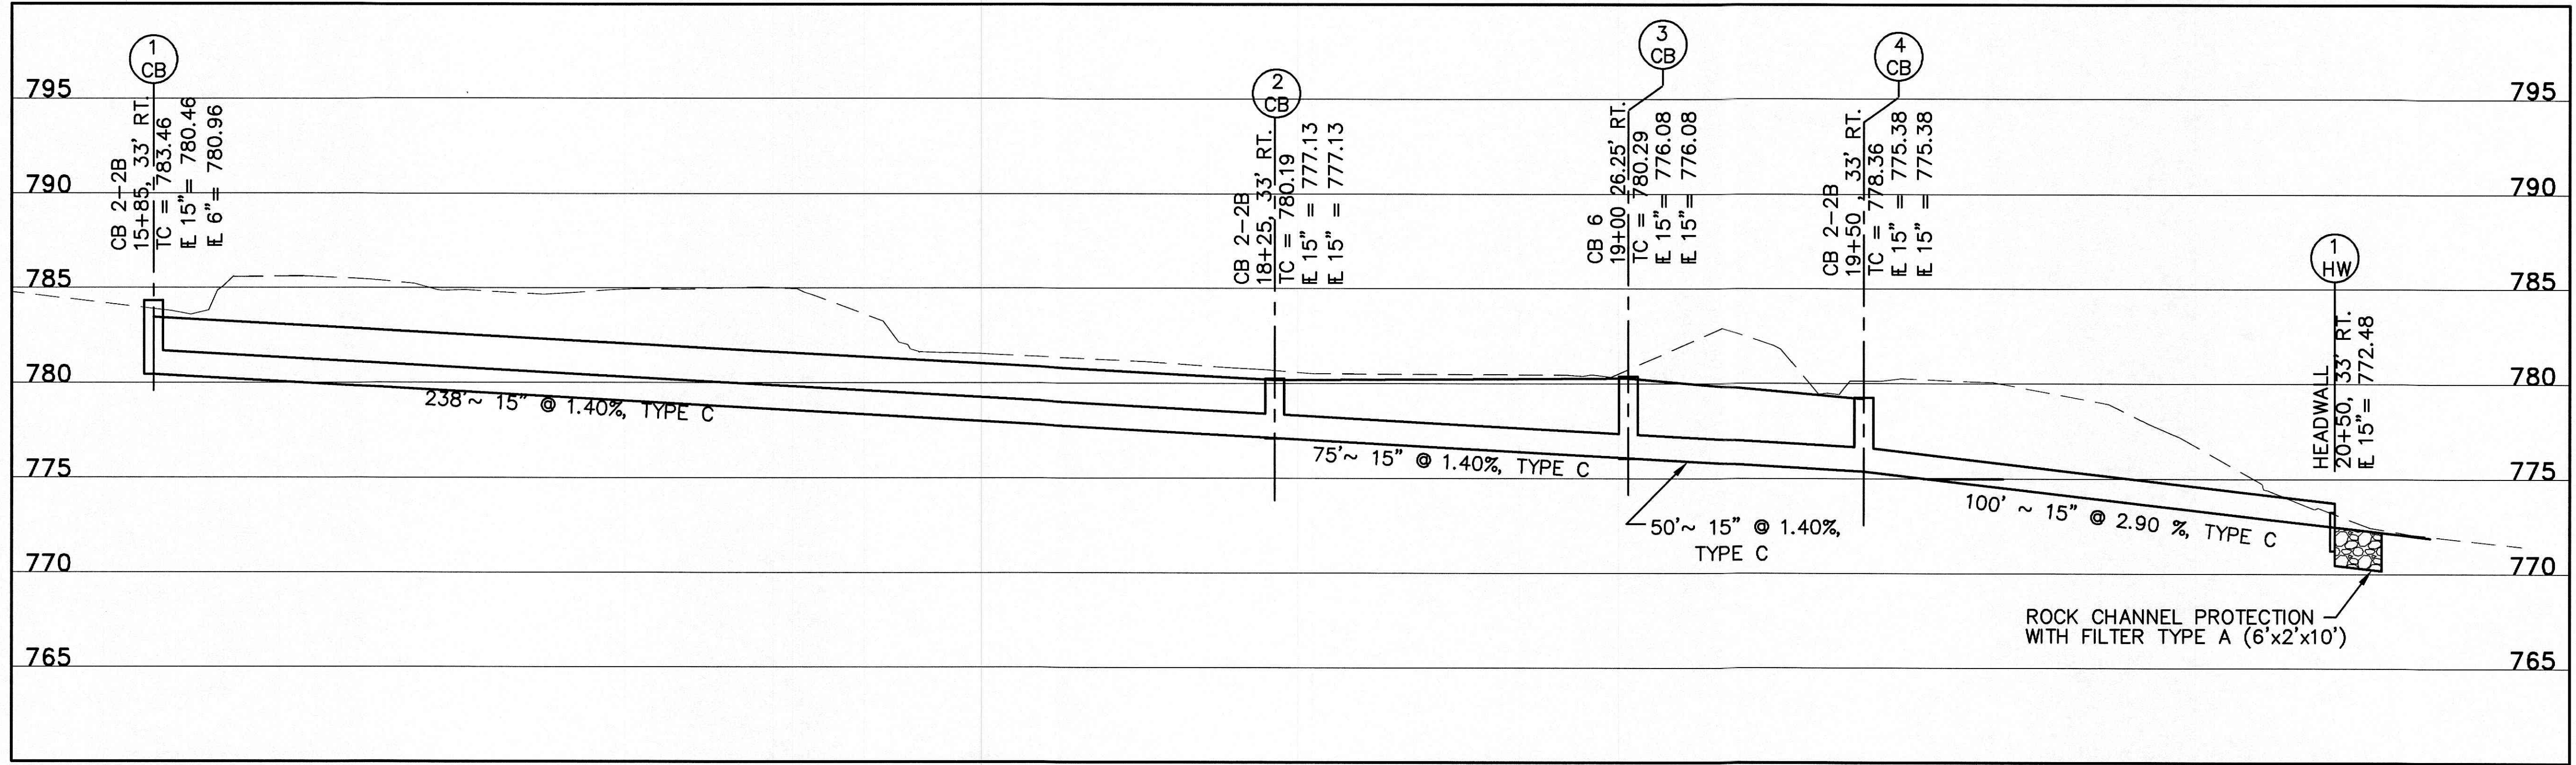
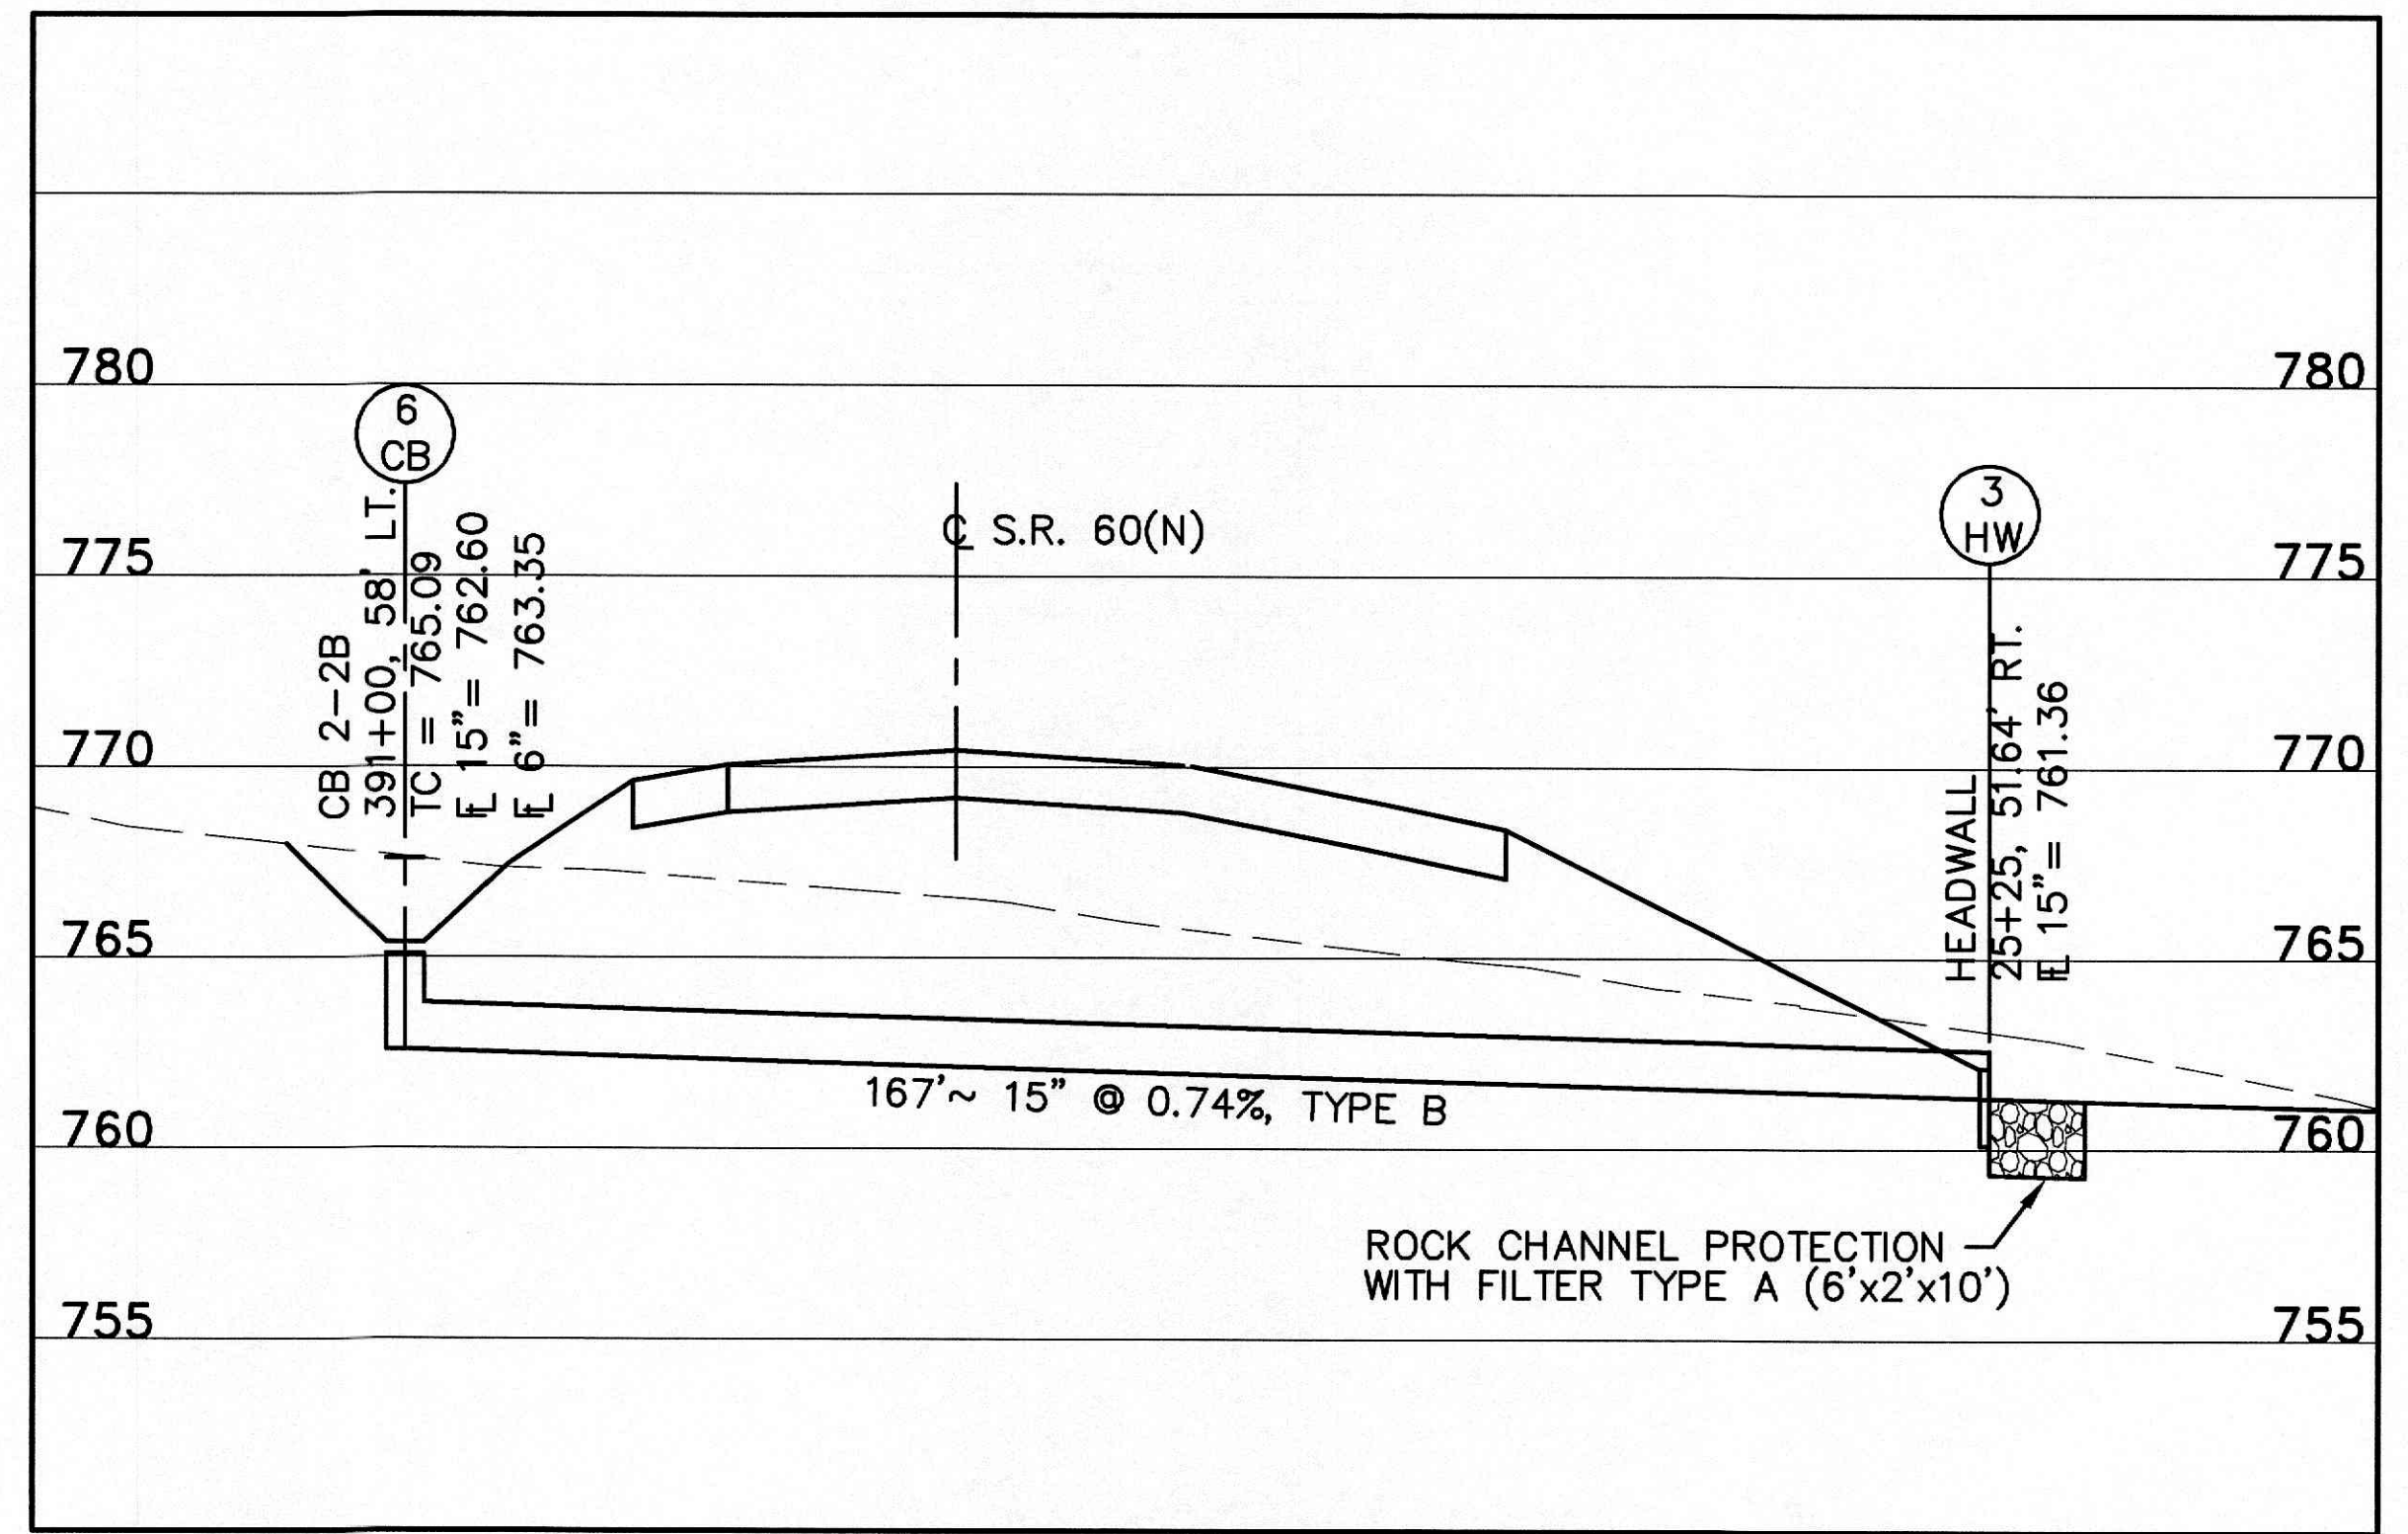
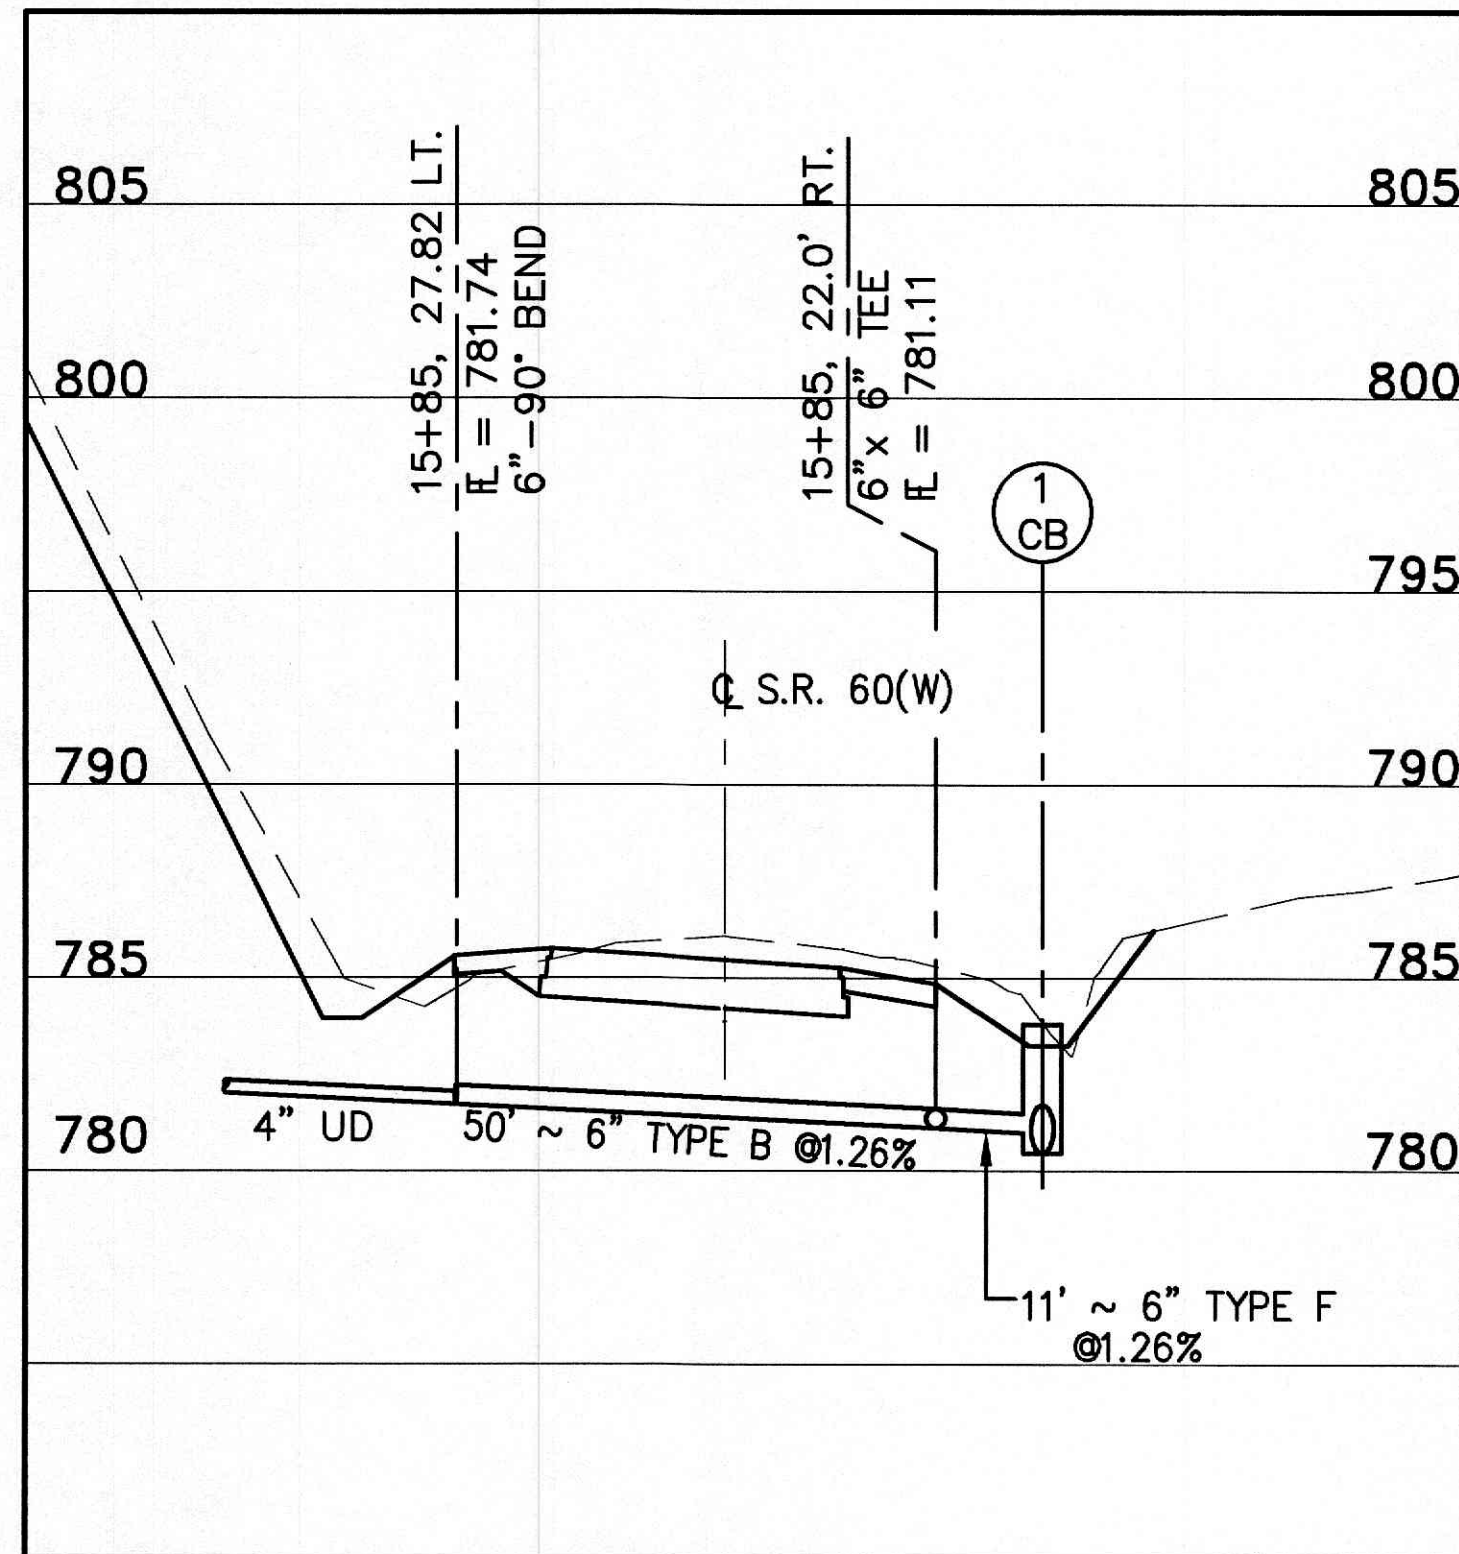


J:\Land Projects\01-459\dwg\Transportation\Sheets\DP001560.dwg by dleagan on 06/06/2003 @ 10:59:40 am ~ for M-E Companies, Inc.

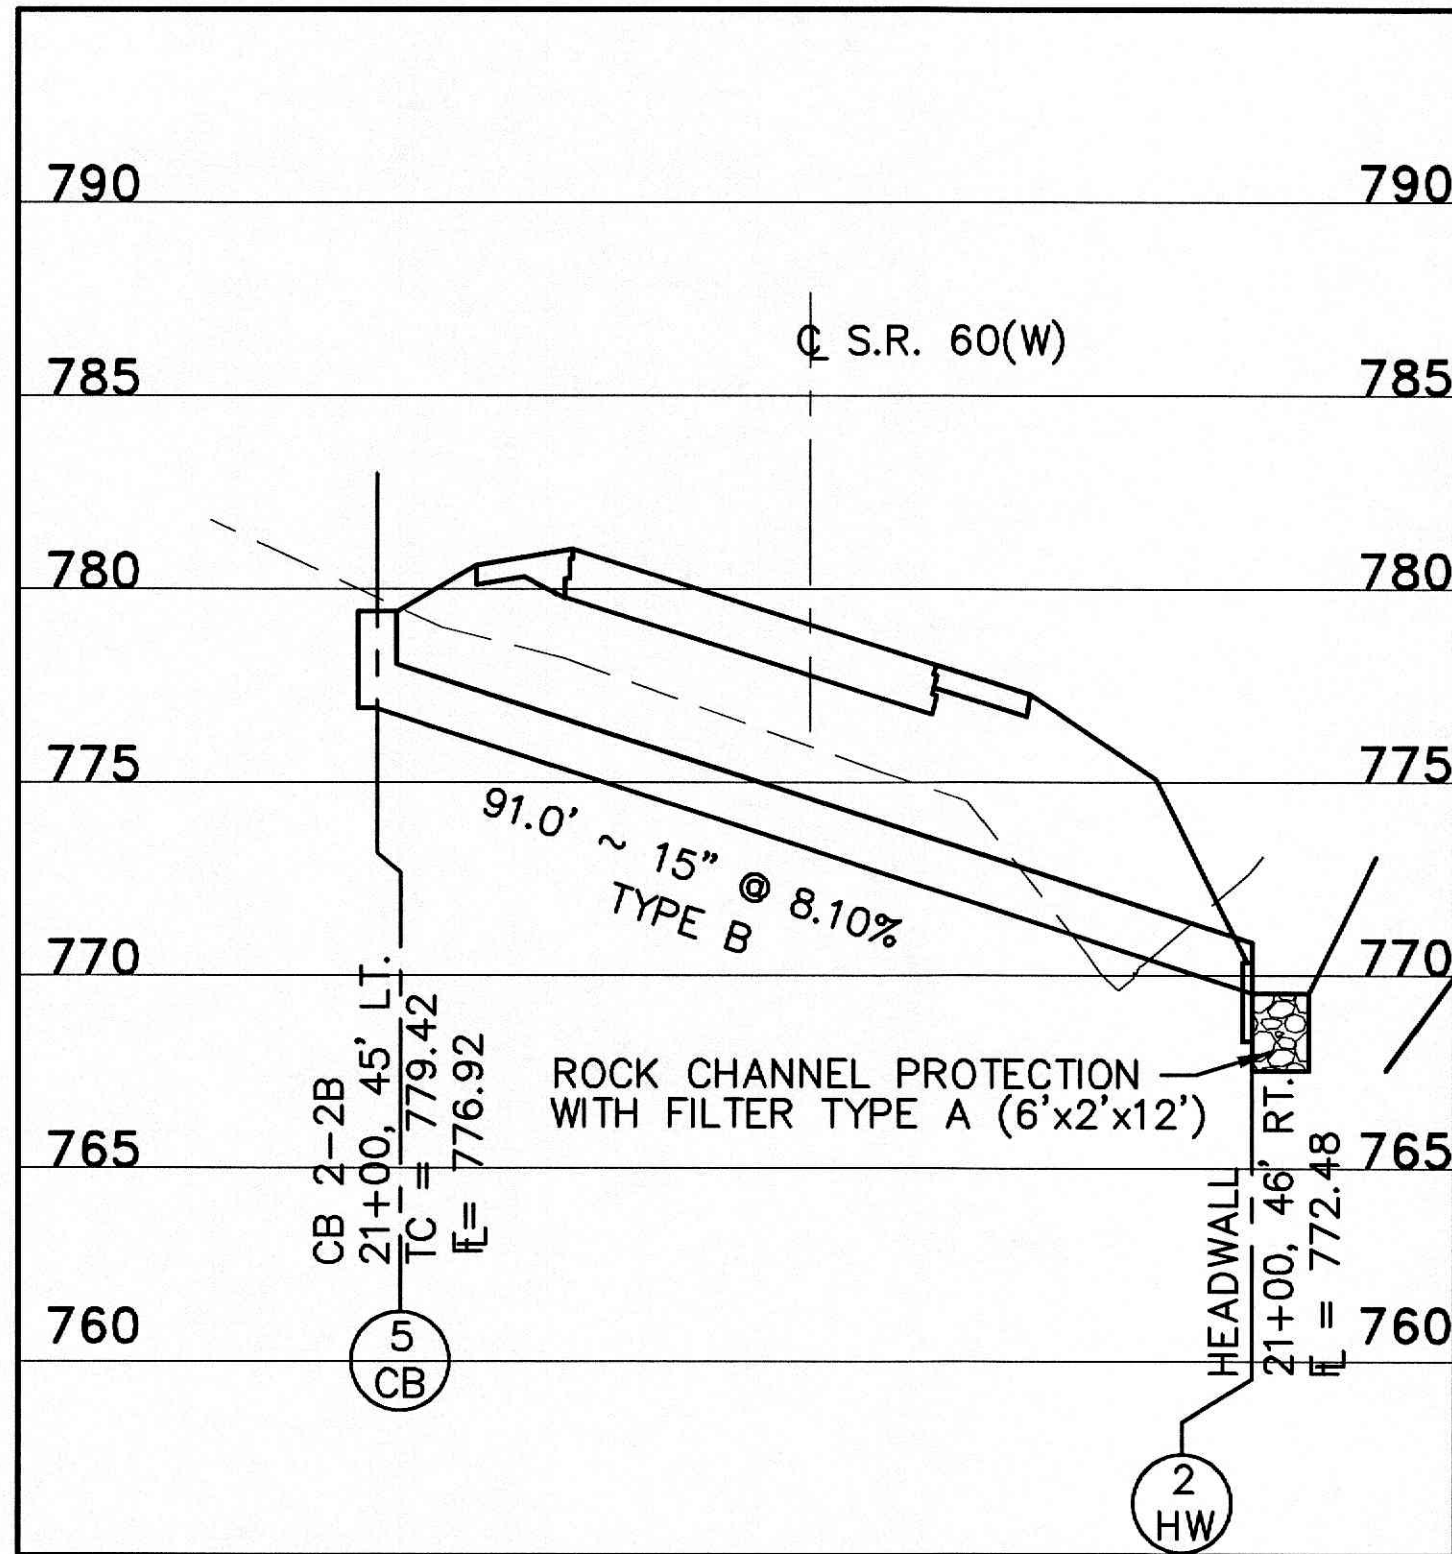

FOR PLAN AND PORFILE, SEE SHEETS 8,9,21