

STATE OF OHIO
DEPARTMENT OF HIGHWAYS
ZANESVILLE - DRESDEN ROAD

S.H. (I.C.H.) 344 ZANESVILLE - DRESDEN ROAD

SECTION "K", "L", & "M"

PET. NO.

MUSKINGUM COUNTY

MUSKINGUM and FALLS TOWNSHIP

AUG. 1929

CONVENTIONAL SIGNS

State Line _____
County Line _____
Township Line _____
Section Line _____
Property Line not fenced _____
Center Line _____
City or Village _____
Fence _____
Telephone or Telegraph T T T T T
Steam Railroad + + + + +


We, the Commissioners of Muskingum County, hereby approve these plans and certify that the Right of Way, 60' wide, (unless otherwise noted) is available for the construction, maintenance and repair of the above highway.

[Signature]
[Signature]

County Commissioners

Date 11/23/29

Note: Contractor shall build and maintain temporary road from Sta. 213 to end of Project.

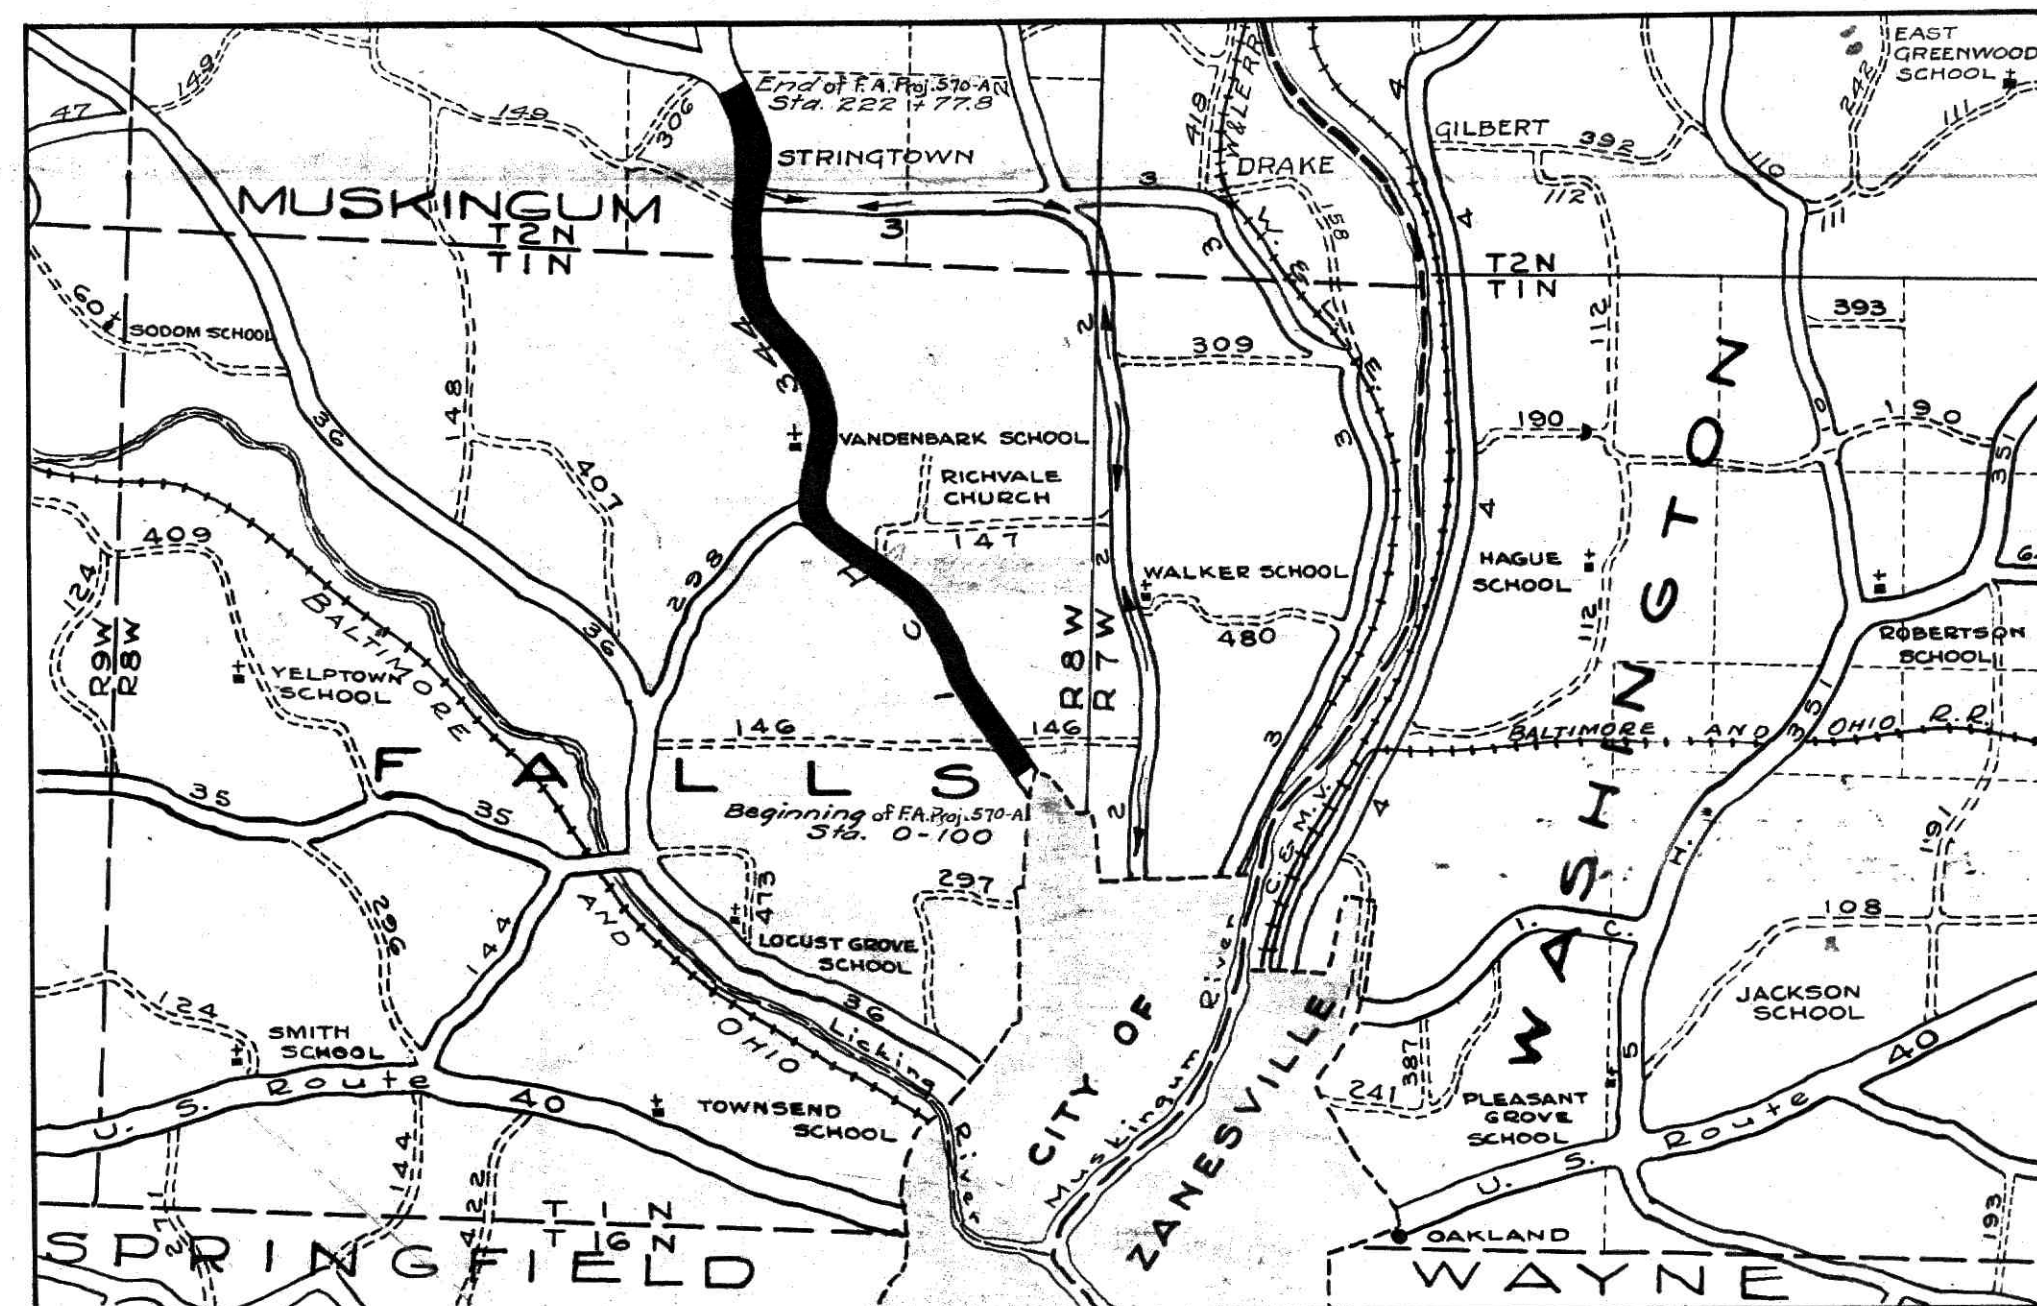

LOCATION PLAN

SCALE OF MILES
0 1/4 1/2 3/4 1 2 3 4 5 6

Portion to be improved:
Improved Roads:

SCALES

Plan 1" = 100'
Profile Vertical 1" = 10'
Profile Horizontal 1" = 100'
Cross Sections 1" = 5'

INDEX OF SHEETS

	P
Title Page	1
Typical Cross Section	2
Plans and Profile	3-9
Cross Sections	12-27
Structural Plans	28-33
Summary Sheet	34-35
Curve Data	10-11

Supplementary Prints of Structural Standards

No. 95	No. 130	No. A.S. 2430
" 98	" 134	" S.B. 2430
" 106	" 135	

FED. RD. DIST. NO.	STATE	FED. AID PROJECT	FISCAL YEAR
10	OHIO	370A	1929

S.H. (I.C.H.) 344
MUSKINGUM COUNTY



The Standard Specifications of the STATE OF OHIO, Department of Highways, in force on date of contract will govern the improvement.

I hereby approve these plans and declare that the making of this improvement will require the closing to traffic of the Highway and that detours will be provided as shown on the plan and estimate.

Approved: *[Signature]*
Date: 11/23/29 Resident District Deputy Director

Approved: *[Signature]*
Date: 11/23/29 Resident Division Deputy Director

Approved: *[Signature]*
Date: 11/3/30 Chief Engineer Bureau of Construction

Approved: _____
Date: _____ Chief Engineer Bureau of Maintenance

Approved: _____
Date: _____ Chief Engineer Bureau of Bridges

Approved: *[Signature]*
Date: 1-2-30 First Asst. Director & Chief Engineer

Approved: *[Signature]*
Date: 1-2-30 Director of Highways

Recommended for Approval: _____
Date: _____ District Engineer Bureau of Public Roads

Recommended for Approval: _____
Date: _____ Chief Engineer Bureau of Public Roads

Approved: _____
Date: _____ Chief of Bureau