

FED. AID DIST. NO.	STATE	FED. AID PROJECT	FISCAL YEAR
10	OHIO	533-A Re	1931

1
27

S.H. (I.C.H.) No 348
SEC. O-P MUSKINGUM CO.

STATE OF OHIO DEPARTMENT OF HIGHWAYS

ZANESVILLE~CALDWELL ROAD

S.H. (I.C.H.) No 348

PET. No

SEC. O-P

MUSKINGUM CO.


SALT CREEK AND
RICH HILL TWPS.

The Standard Specifications of the STATE of OHIO,
Department of Highways, in force on date of contract
will govern this improvement.

I hereby approve these plans and declare that
the making of this improvement will require the closing
to traffic of the highway and that detours will be
provided as shown on the plan and estimates.
Necessary R/W has been provided.


CONVENTIONAL SIGNS

County Line
Township Line
Section Line
City or Village Line
Property Line not fenced
Fence
Center Line
Telegraph or Telephone
Steam Rail Road
Guard Rail

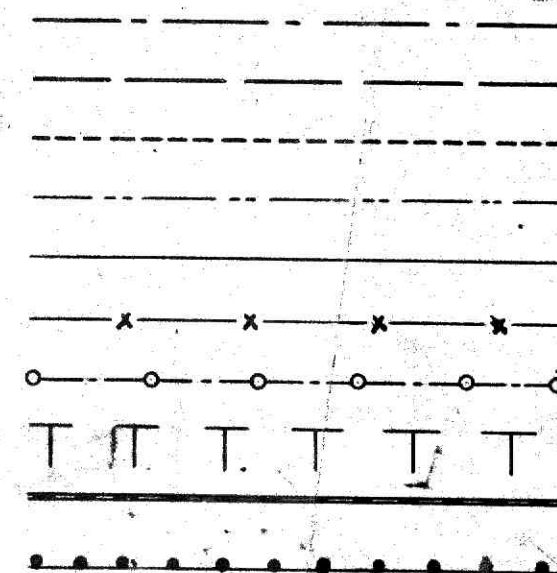

Beginning of F.A. Proj. 533-A Re

Delivery Point
Perk. R.R.
To Carlwick
4.65 mi. Approx.
from Sta. 0+00

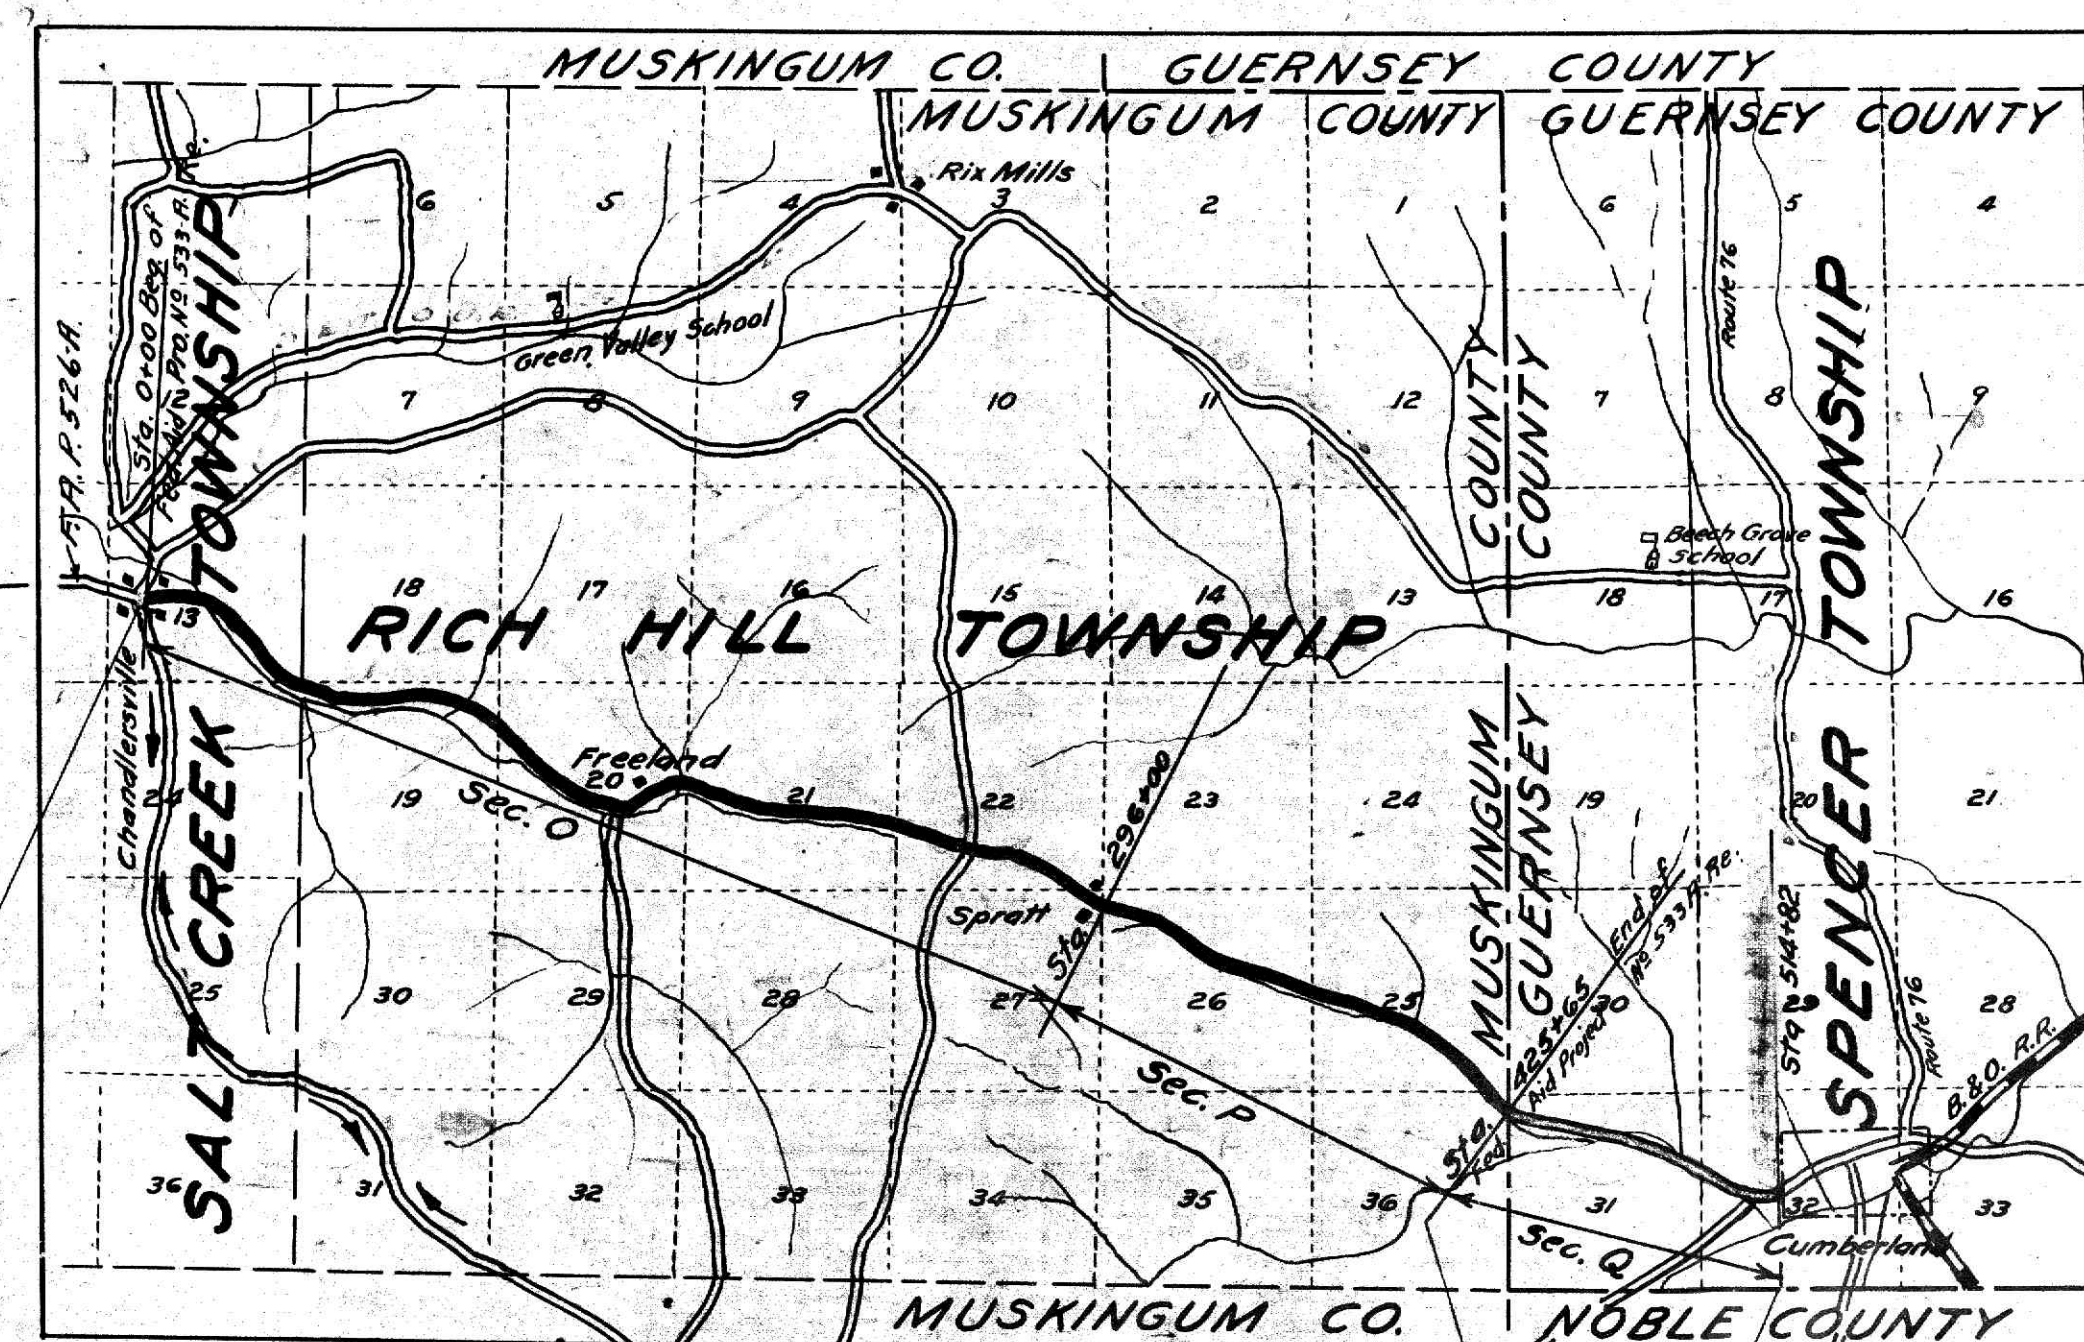

Delivery Point
B & O.R.R.
in Cumberland
Approx. 2.7 mi. from
end of Project.

LOCATION PLAN

SCALE OF MILES

PORTION TO BE IMPROVED
DETOURS SHOWN THUS
IMPROVED ROADS

PLAN	SCALES	INDEX OF SHEETS	PAGE
PROFILE VERTICAL	1" = 100'	TITLE PAGE	1
PROFILE HORIZONTAL	1" = 10'	TYPICAL CROSS SECTION	2-3
CROSS SECTIONS	1" = 100'	PLANS AND PROFILE	4-17 (inc)
	1" = 5'	CURVE TABLES	18-20 (inc)
		CROSS SECTIONS	22-26
		SUMMARY SHEET	27

SUPPLEMENTAL PRINTS of STRUCTURAL STANDARDS
DRAWINGS No 98-100-134-A.S. 2430. - 95

Approved: *J.R. Evans*
Date: 6-27-30. Resident District
Deputy Director

Approved: *B.W. Fraser*
Date: 1-26-31. Resident Division
Deputy Director

Approved: *H.B. Chapman*
Date: 1-31-31. Chief Engineer
Bureau of Construction

Approved: _____
Date: _____ Chief Engineer
Bureau of Maintenance

Approved: _____
Date: _____ Chief Engineer
Bureau of Bridges

Approved: *T.L. Roach*
Date: 1-31-31. First Assistant Director
& Chief Engineer

Approved: *O.W. Merrill*
Date: 1-31-31. Director of Highways

Recommended for Approval: _____
Date: _____ District Engineer
Bureau of Public Roads

Recommended for Approval: _____
Date: _____ Chief Engineer
Bureau of Public Roads

Approved: _____
Date: _____ Chief of Bureau