

MUSKINGUM COUNTY  
S. H. 1 SEC. T  
& NEW CONCORD (Pt.)

| DRIVES & APPROACHES (A) |          |      |      |                         |                            |                  |
|-------------------------|----------|------|------|-------------------------|----------------------------|------------------|
| Item No.                | Station  | Side | Type | 1-17 Aggregate Cu. Yds. | Pipe for Drives - Lin. Ft. | Details on Sheet |
| 1-A                     | 531+03.5 | Lt.  | 3    | 23                      | 34'-0"                     | X- Sec.          |
| 2-A                     | 531+03.5 | Rt.  | 3    | 6                       |                            | X- Sec.          |
| Totals                  |          |      |      | 29                      | 34                         |                  |


| STRUCTURES 20' SPAN & UNDER |          |      |              |               |        |                  |
|-----------------------------|----------|------|--------------|---------------|--------|------------------|
| Struct. No.                 | Station  | Type | Present Size | Proposed Size | Length | Details on Sheet |
| 1                           | 530+71.1 | Pipe | 24"          | 24"           | 74'-0" | 162              |

| REMOVALS (R) |          |      |                                            |                                                       |
|--------------|----------|------|--------------------------------------------|-------------------------------------------------------|
| Item No.     | Station  | Side | Pipe Removed & Stored 15' under - Lin. Ft. | Rem. & Disp. of Exist. Relat. Conc. Drain Basin Units |
| 1-R          | 526+00   | Lt.  |                                            | 1                                                     |
| 2-R          | 526+00   | Rt.  |                                            | 1                                                     |
| 3-R          | 531+03.5 | Lt.  | 20                                         |                                                       |
| 4-R          | 531+03.5 | Rt.  | 20                                         |                                                       |
| 5-R          | 531+25   | Lt.  |                                            | 1                                                     |
| 6-R          | 531+25   | Rt.  |                                            | 1                                                     |
| Totals       |          |      | 40                                         | 4                                                     |

| DRAINAGE (D) |         |        |                                 |                                 |                                 |                                 |                                 |                                 |                                 |
|--------------|---------|--------|---------------------------------|---------------------------------|---------------------------------|---------------------------------|---------------------------------|---------------------------------|---------------------------------|
| Item No.     | Station | Side   | 12" Pipe for 12" Drain Lin. Ft. | 12" Pipe for 12" Drain Lin. Ft. | 12" Pipe for 12" Drain Lin. Ft. | 12" Pipe for 12" Drain Lin. Ft. | 12" Pipe for 12" Drain Lin. Ft. | 12" Pipe for 12" Drain Lin. Ft. | 12" Pipe for 12" Drain Lin. Ft. |
| 1-D          | 530+80  | 533+98 | Rt.                             | Lt.                             | Rt.                             | Lt.                             | Rt.                             | Lt.                             | Rt.                             |
| 2-D          | 530+80  | 533+98 | Lt.                             | Rt.                             | Lt.                             | Rt.                             | Lt.                             | Rt.                             | Lt.                             |
| 3-D          | 530+80  | 533+98 | Rt.                             | Lt.                             | Rt.                             | Lt.                             | Rt.                             | Lt.                             | Rt.                             |
| Totals       |         |        | 1                               | 3/3                             | 10                              | 636                             | 55                              | 6                               | 2                               |

BEGIN WORK

See Sheet No. 36 for Transition details  
Sta. 521+23 to Sta. 537+98

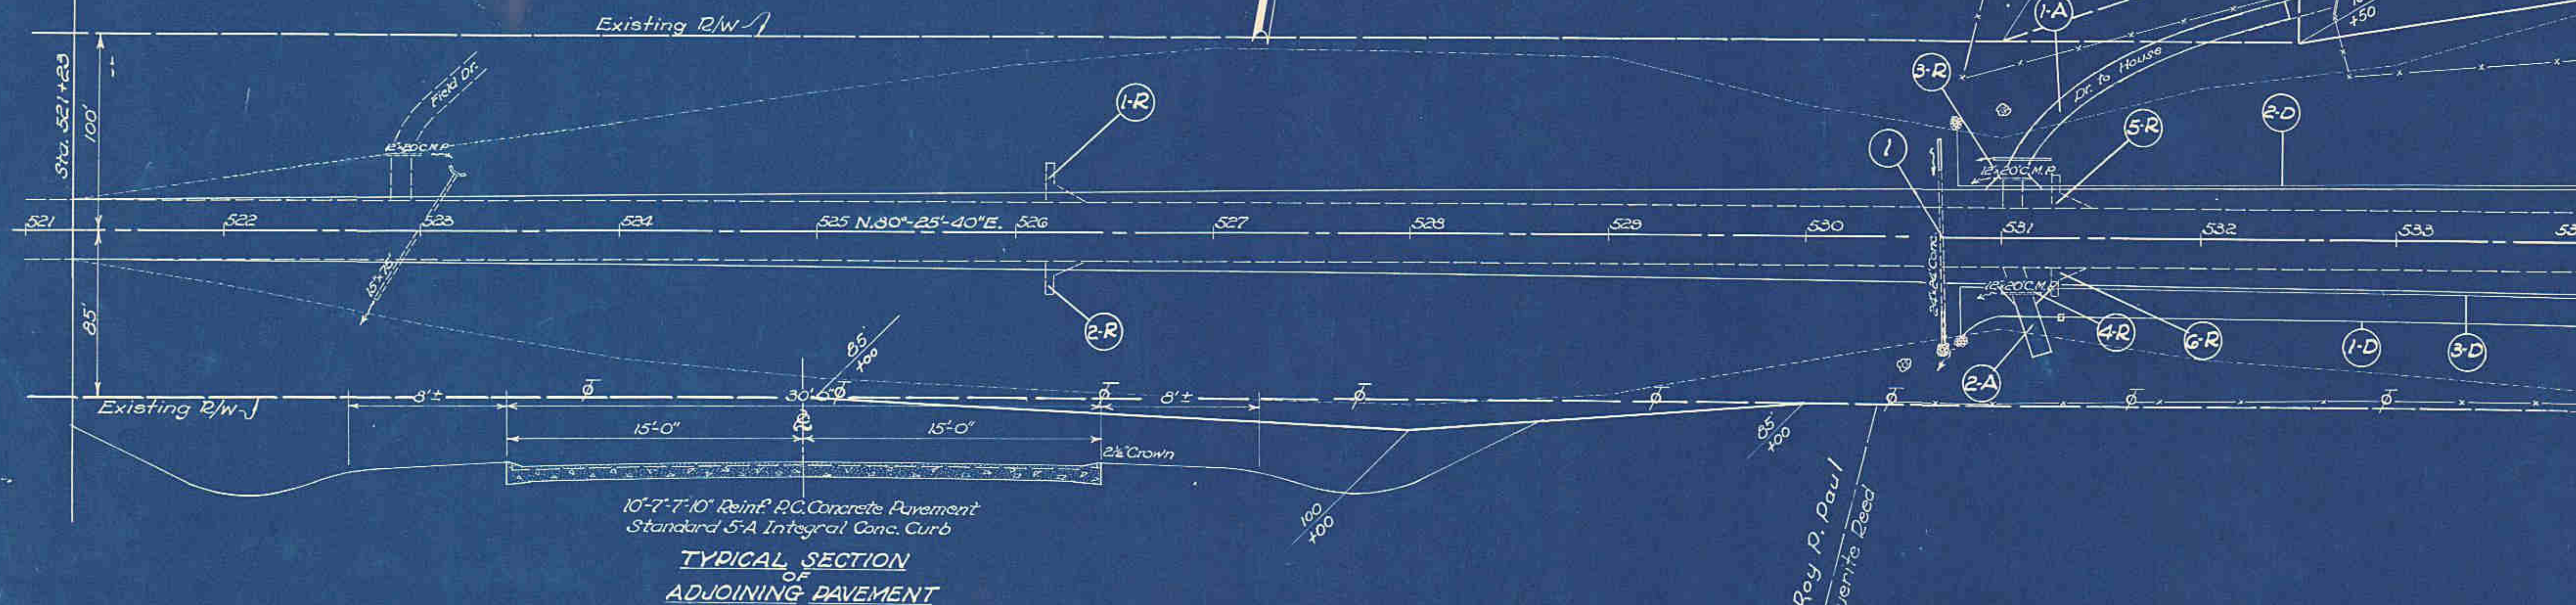

B.M. x S.E. Cor. N. Hdwall, Culvert 28' Lt.  
Sta. 523+20 El. 890.78

B.M. x S.E. Cor. Conc. Apron Wall 34' Lt.  
Sta. 526+18 El. 894.37

Seeding 16,646 Sq. Yds.  
Excavation 17,144 Cu. Yds.  
Embankment 195 Cu. Yds.  
Emb + 20% 234 Cu. Yds.