



TYPICAL SECTIONS OF BRIDGES GU-22-00A & GU-22-48

FED. RD. DIVISION	STATE	PROJECT	TYPE FUNDS
2	OHIO		4

MUS-22-(27.81-27.83)
GUE-22-(0.00-3.91)

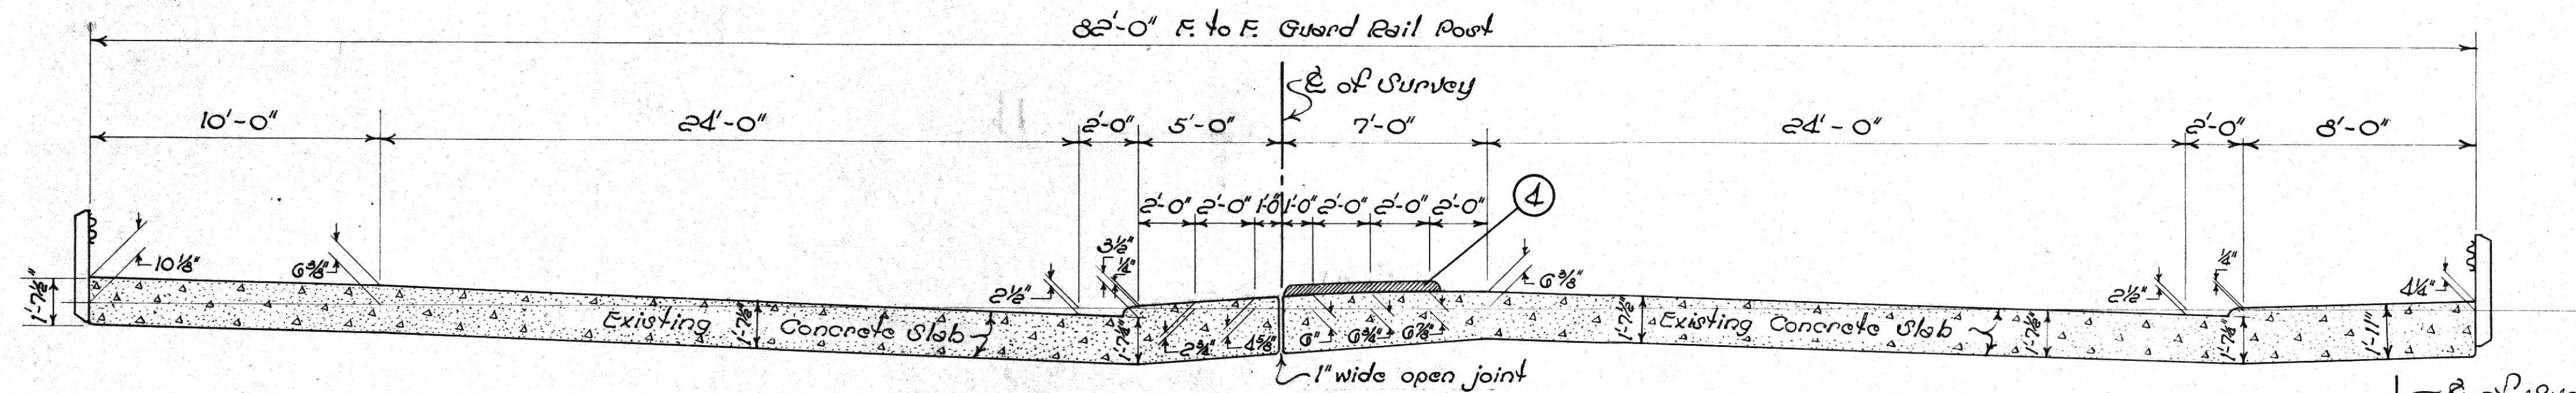


**TREATMENT OF MEDIAN AREA
AT BRIDGE GU-22-00A**

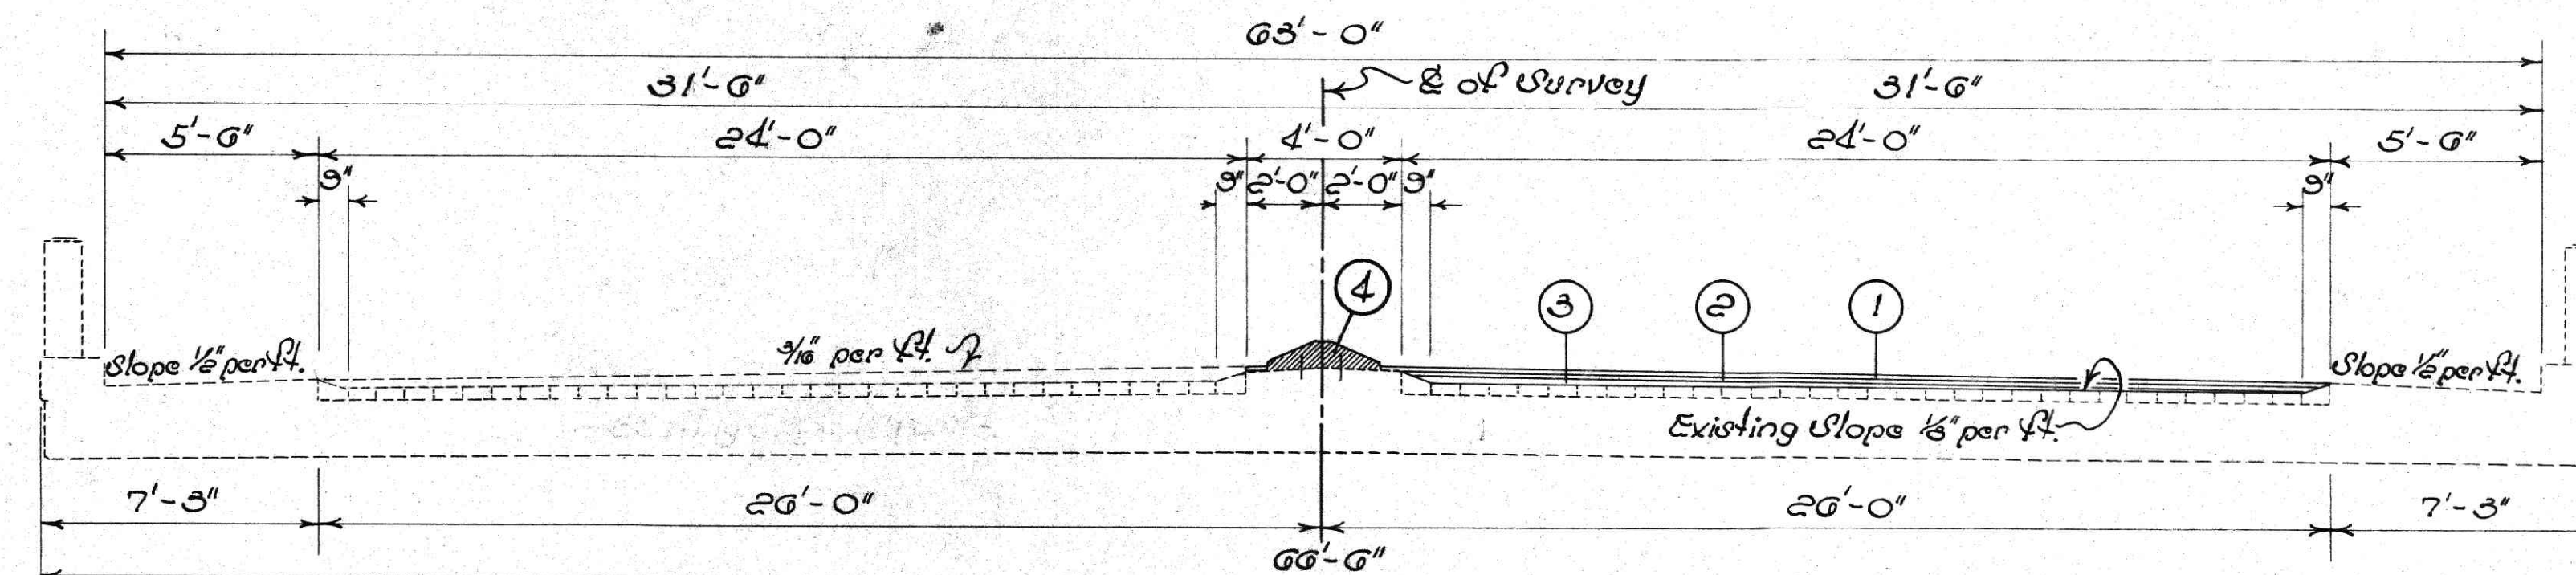


**RESURFACING & MEDIAN AREA
AT BRIDGE GU-22-48**

- ① T-35 1 1/2" Asphaltic Concrete Surface Course Type "A". (70-80)
- ② B-35 1" Min Asphaltic Concrete Leveling Course. (70-80)
- ③ B-35 Asphaltic Concrete Leveling Material for Crown Connection. (3" Max. Courses)
- ④ I-21 Portland Cement Concrete Median

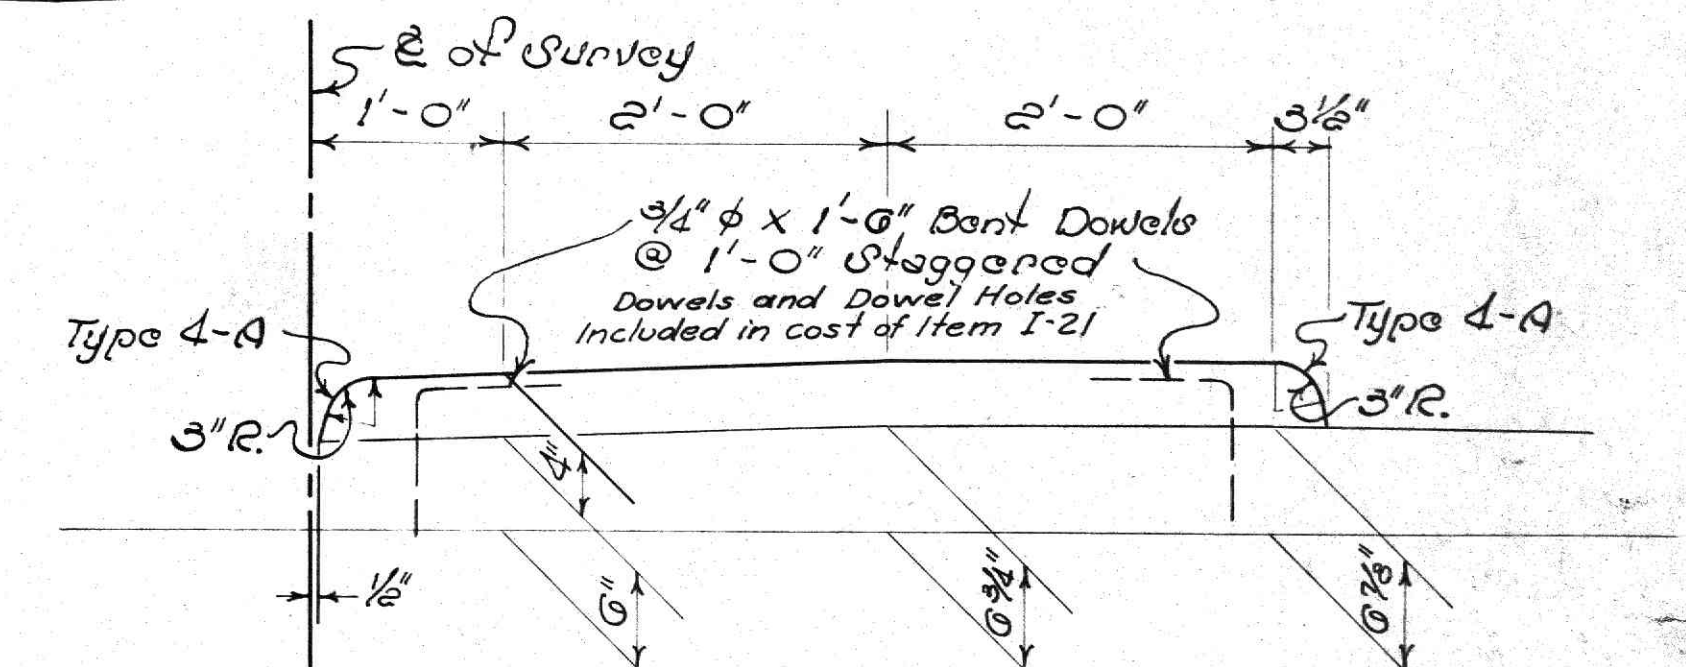

**DETAIL MEDIAN WITHIN BRIDGE LIMITS
GU-22-00A**

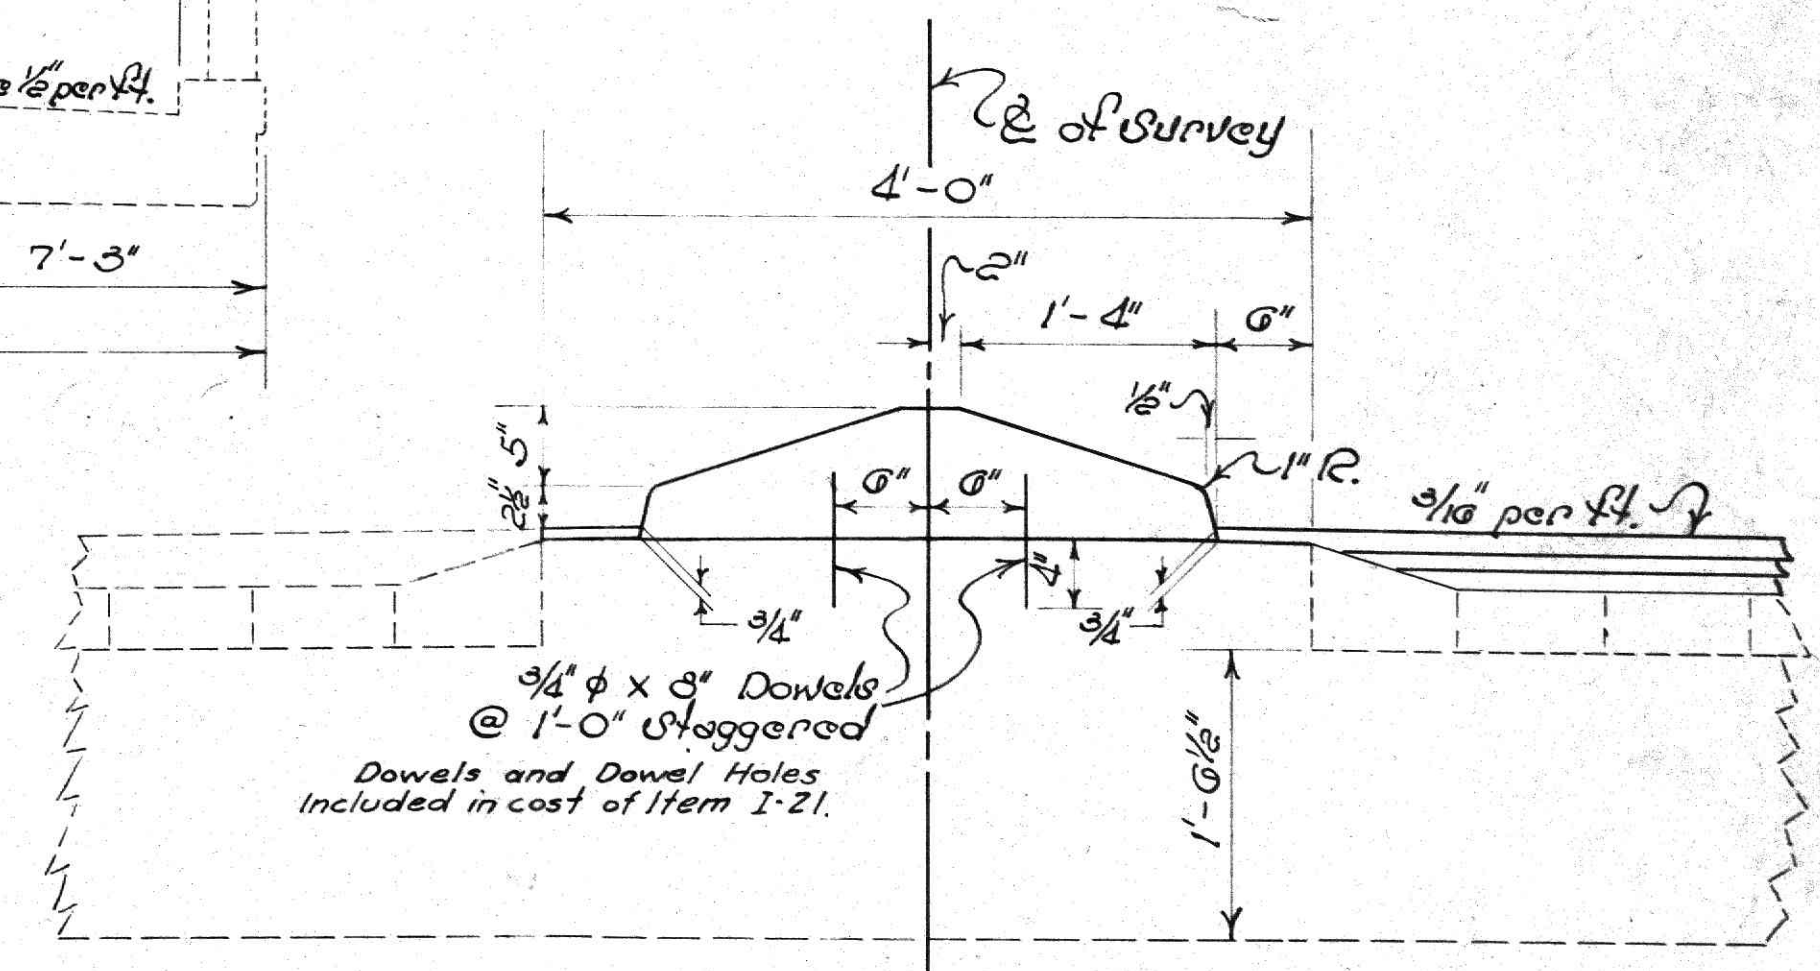

**DETAIL MEDIAN WITHIN BRIDGE LIMITS
GU-22-48**

ESTIMATED QUANTITIES

BRIDGE NO.	I-21 P.C.C. Median (Special)	T-35 1 1/2" Surface Course Type "A"	B-35 Leveling Course	B-35 Leveling for Crown Connection	G-3 Type "C" Waterproofing
GU-22-00A	13.05				
GU-22-48	3.19	2.61	2.04	1.45	73.55