

STATE OF OHIO

DEPARTMENT OF HIGHWAYS

MUS-75-(14.90)(16.52-24.18)

MUSKINGUM COUNTY

WASHINGTON~SALEM TOWNSHIPS

VILLAGE OF ADAMSVILLE

CONVENTIONAL SIGNS

Township Line
Center Line
Dole Line
Railroad
Corporation Line
Guard Rail


Power Telephone
Old New

INDEX OF SHEETS

Title Sheet 1
Typical Sections 2
General Notes 2
Calculations 2
Summary 2
Plan and Profile 3-19

LINE DATA

Begin Rural Sta. 174+00
End Rural Sta. 662+12.77
Gross Length 48,812.77 Lin. Ft.
Deduct 240+00 to 259+70 2,008.83
299+13.22 to 299+52.05
Net Length of Rural 46,803.94 Lin. Ft. or 8.864 Miles
Begin Municipal Sta. 662+12.77
End Municipal Sta. 674+90
Net Length of Municipal 1,277.23 Lin. Ft. or 0.242 Mile
Net Length of Project & Work 48,081.17 Lin. Ft. or 9.106 Miles

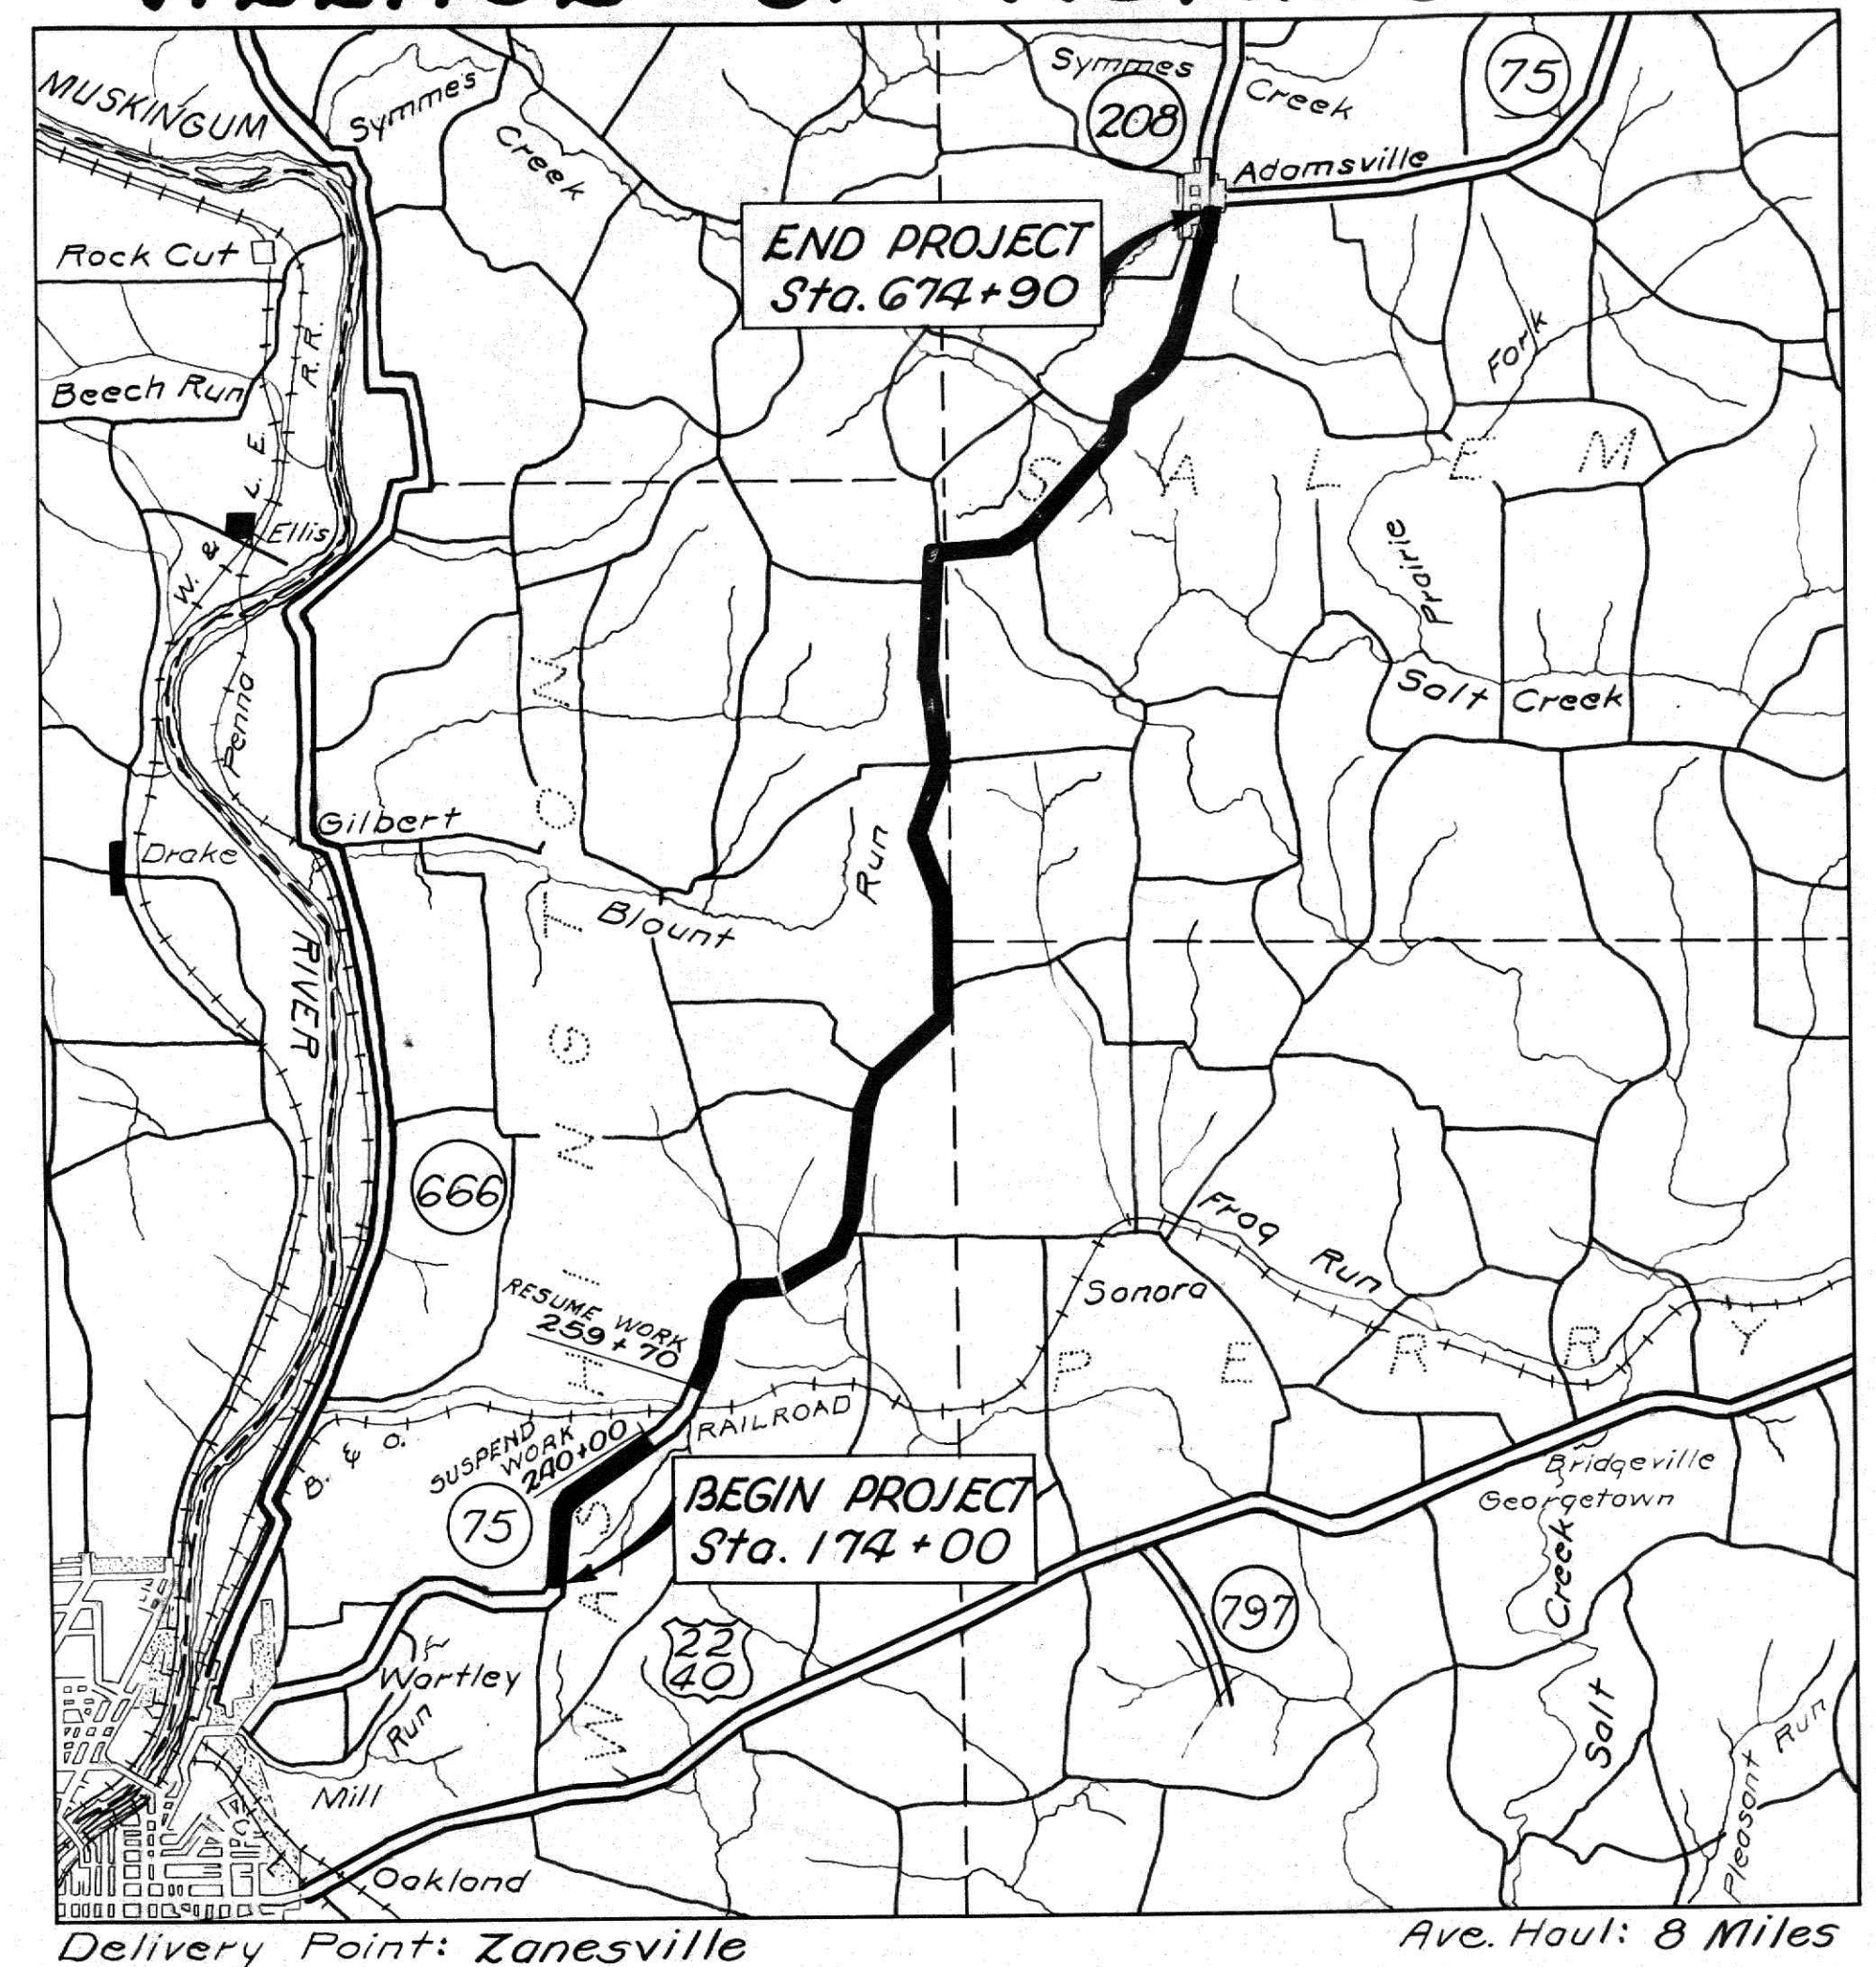

LOCATION PLAN

Portion to be Improved
State Highways
Other Roads

SCALES

Plan
Profile - Horizontal
Profile - Vertical

STANDARD CONSTRUCTION DRAWINGS		
T-35	10-1-52	

SUPPL. SPECIFICATIONS	
B-119	REV. 12-1-54

The Standard Specifications of the State of Ohio Department of Highways, including changes and Supplemental Specifications listed in the proposal shall govern this improvement.

I hereby approve these plans and declare that the making of this improvement will not require the closing of the highway to traffic and that provisions for the maintenance and safety of traffic will be as set forth on the plans and estimates.

The Right of Way necessary for this improvement will be provided by the State of Ohio.

Approved Osman F. Schilling
Date 12-13-54 Division Deputy Director.

Approved John J. Neven
Date 1-11-55 Deputy Director of Planning & Programming.

Approved Richard D. Deth
Date 1-7-55 Engineer of Bridges.

Approved W. L. G. G. G.
Date 1-7-55 Engineer of Location & Design.

Approved W. L. G. G. G.
Date 1-10-55 Deputy Director of Design & Construction.

Approved J. F. Schaublin
Date 1-18-55 First Assistant Director.

Approved J. O. Linnell
Date 1-11-55 Director of Highways.