



TYPICAL SECTIONS


TYPE 404 ON 301

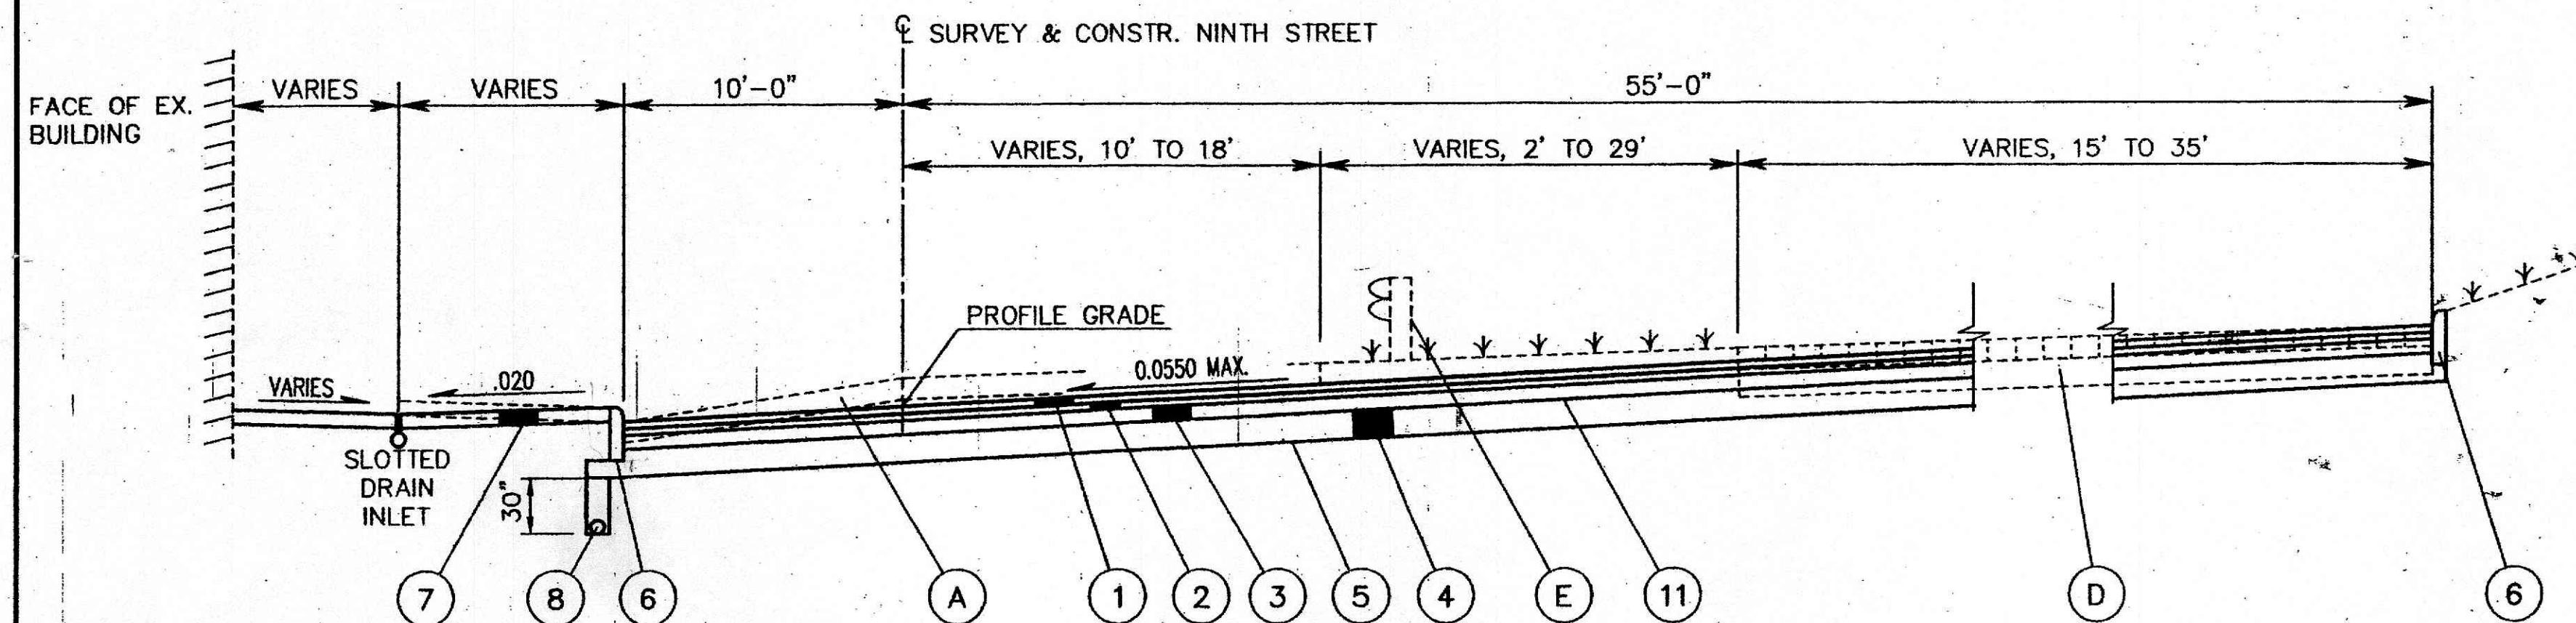

TYPICAL SECTION D
NINTH ST., STA. 3+50.00 TO STA. 4+79.00 = 129.00 L.F.

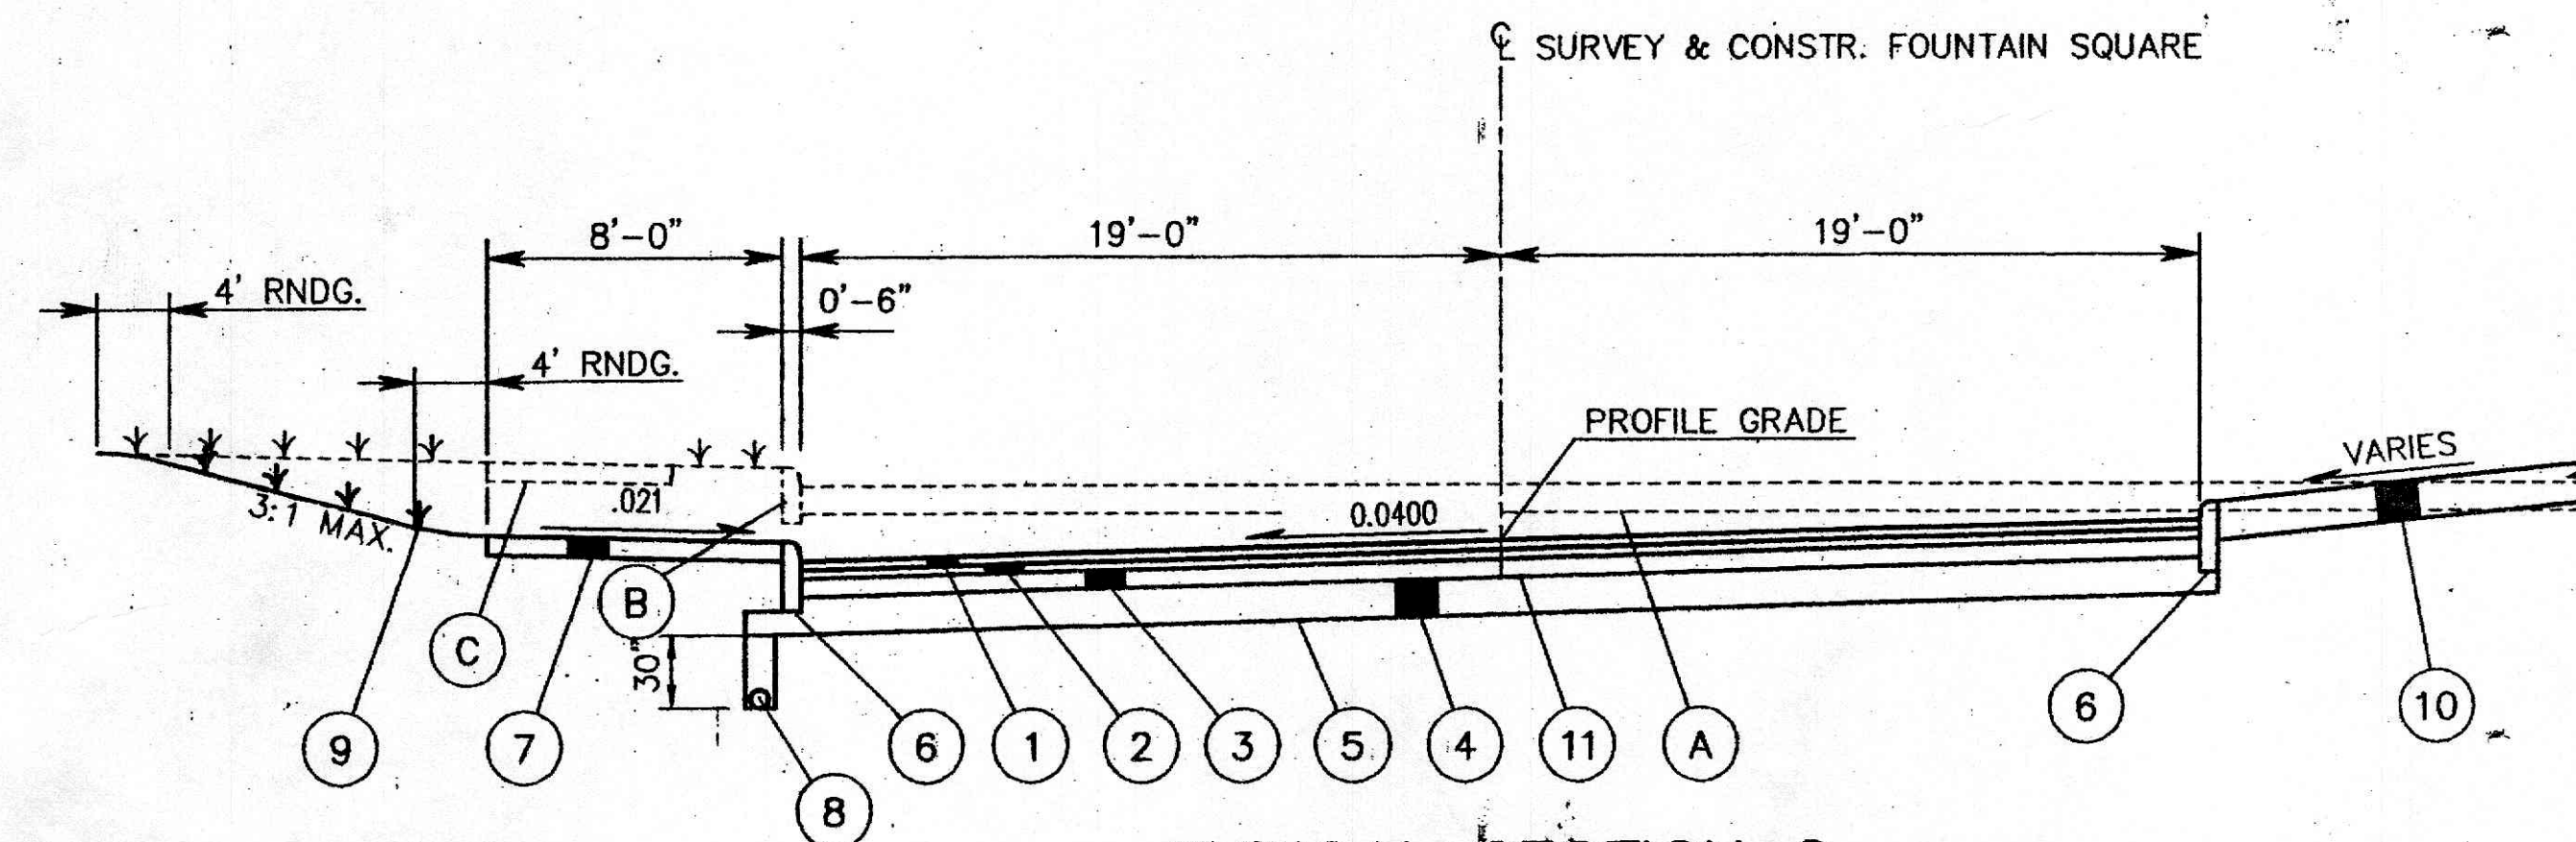


TYPICAL SECTION C
FOUNTAIN SQUARE, STA. 39+56.00 TO STA. 41+66.90 = 210.00 L.F.

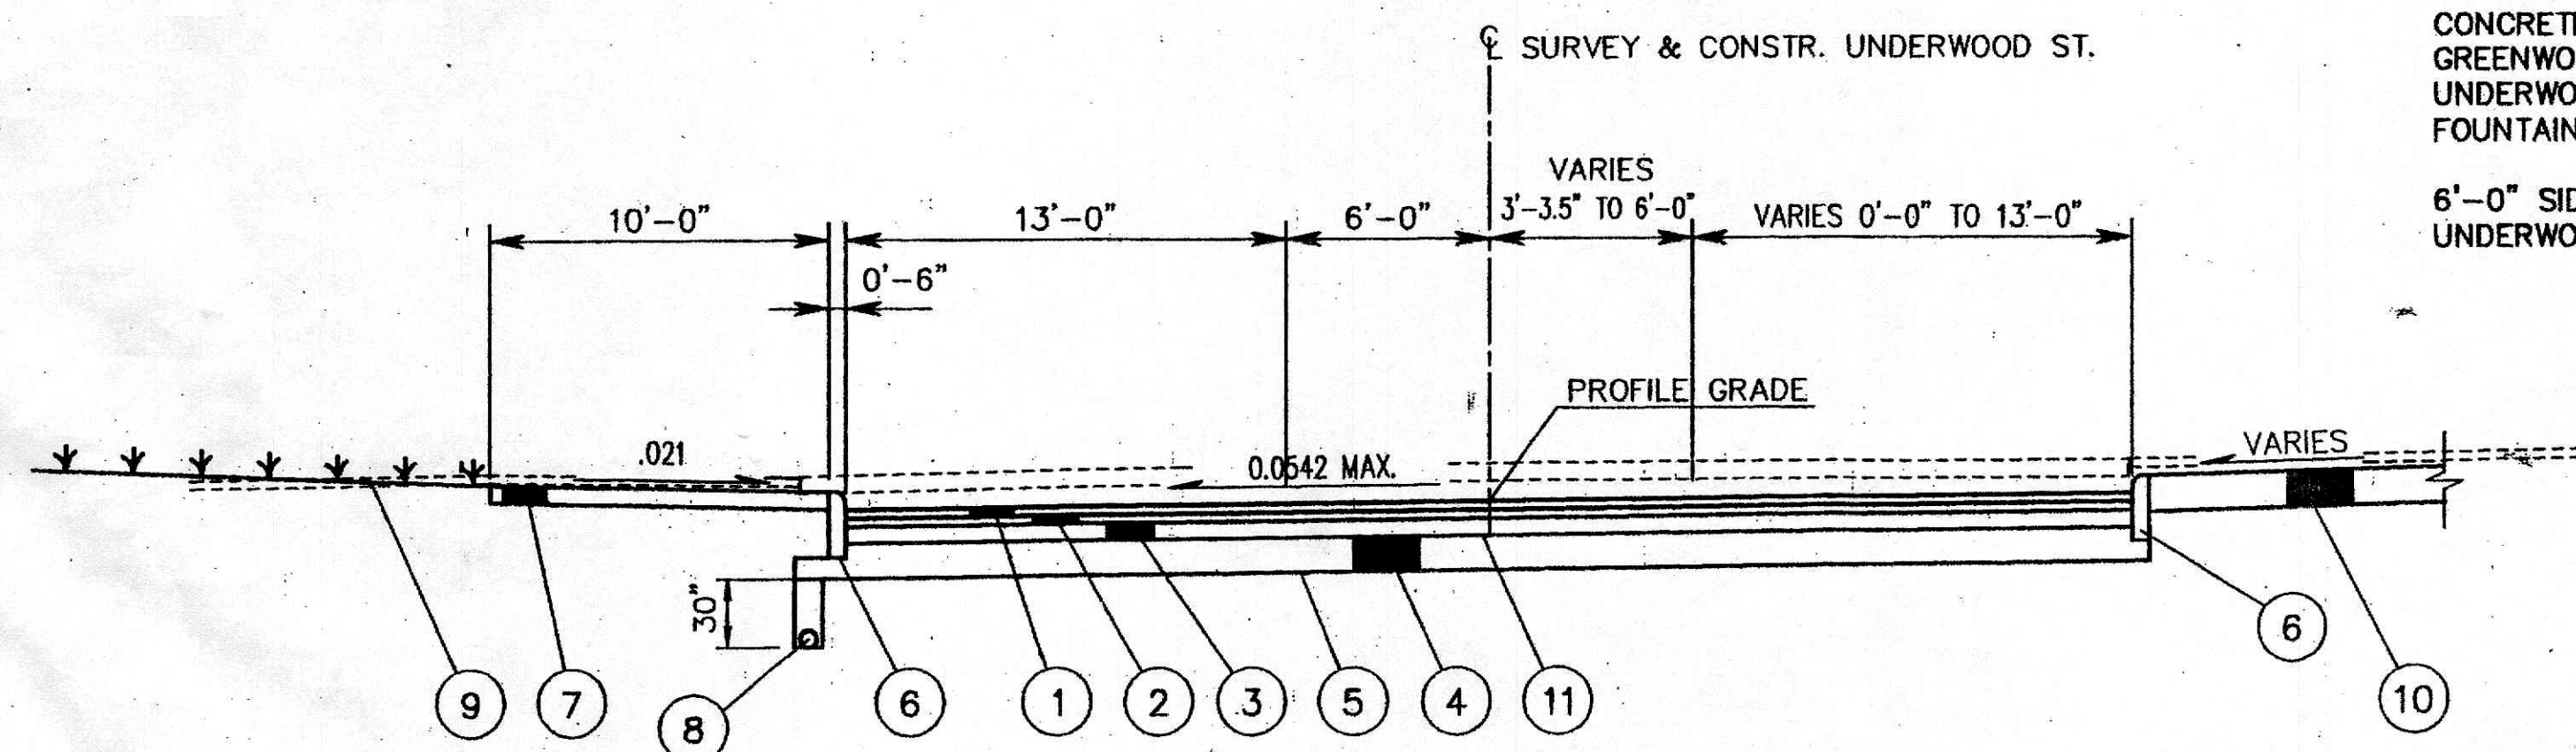

TYPICAL SECTION B
UNDERWOOD ST., STA. 10+78.09 TO STA. 14+54.00 = 375.91 L.F.


- | | | | | |
|---|-----|--|---|--|
| ① | 404 | 1-1/4" ASPHALT CONCRETE, AC-20 | Ⓐ | EX. ASPHALT CONCRETE PAVEMENT |
| ② | 402 | 1-3/4" ASPHALT CONCRETE, AC-20 | Ⓑ | EX. CURB |
| ③ | 301 | 6" BITUMINOUS AGGREGATE BASE, AC-20 | Ⓒ | EX. CONCRETE WALK |
| ④ | 304 | 6" AGGREGATE BASE | Ⓓ | EX. BRICK PAVEMENT
(ON 1" SAND & 6" CONC. BASE) |
| ⑤ | 203 | SUBGRADE COMPACTION | Ⓔ | EX. GUARDRAIL |
| ⑥ | 609 | CURB, TYPE 6 | | |
| ⑦ | 608 | 4" CONCRETE WALK | | |
| ⑧ | 605 | 6" SHALLOW PIPE UNDERDRAIN | | |
| ⑨ | 660 | SODDING | | |
| ⑩ | 612 | 9" CONCRETE TRAFFIC ISLAND | | |
| ⑪ | 408 | BITUMINOUS PRIME COAT (APPLIED AT THE RATE OF 0.40 GAL./SQ. YD.) | | |

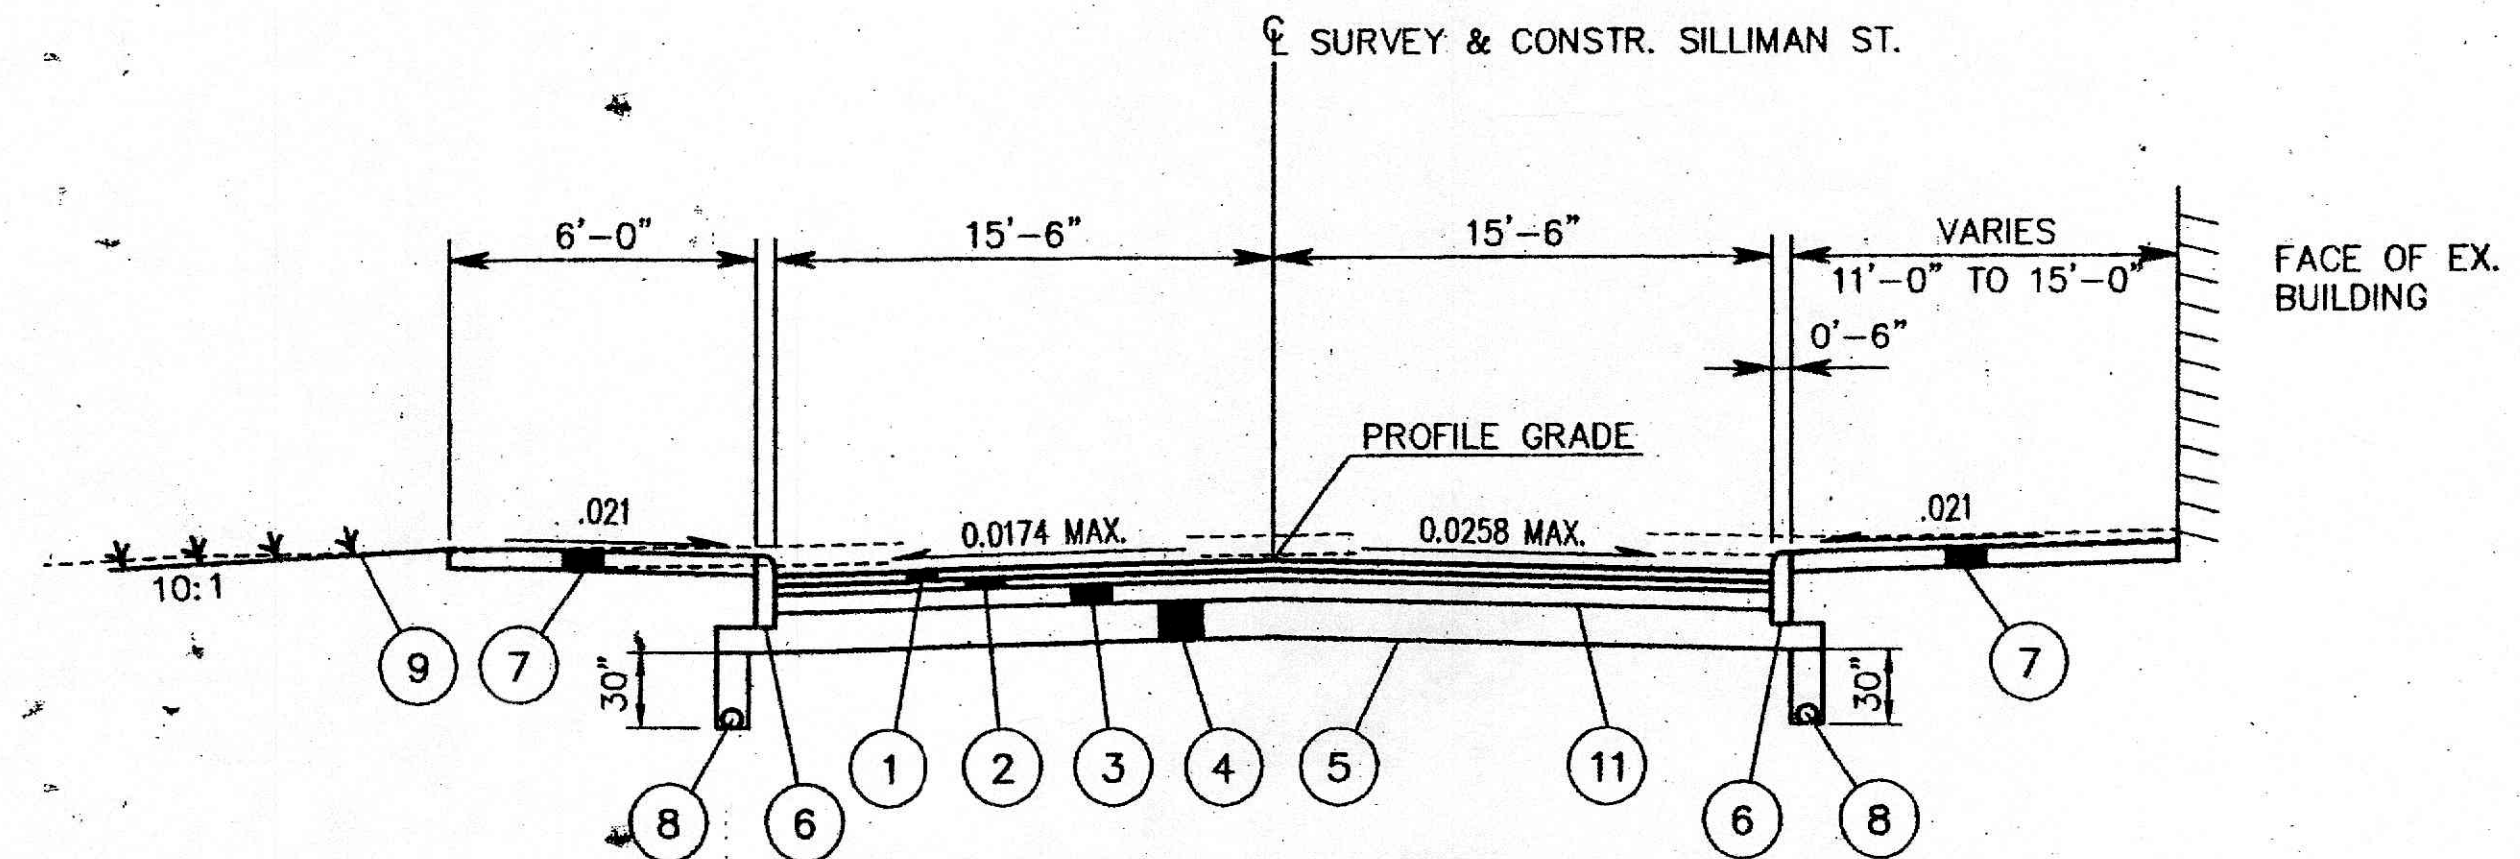

TYPICAL SECTION K
SILLIMAN ST., STA. 5+19.00 TO STA. 5+74.00 = 55.00 L.F.

NOTE:
CONCRETE TRAFFIC ISLAND BARRIER LIMITS ARE:
GREENWOOD AVE. - STA. 651+17 TO 652+55 LT.
UNDERWOOD ST. - STA. 12+11 TO 13+19 RT.
FOUNTAIN SQ. - STA. 40+19 TO 41+07 RT.

6'-0" SIDEWALK APPLIES ON RIGHT SIDE OF
UNDERWOOD ST. - STA. 13+58 TO 14+56 RT.

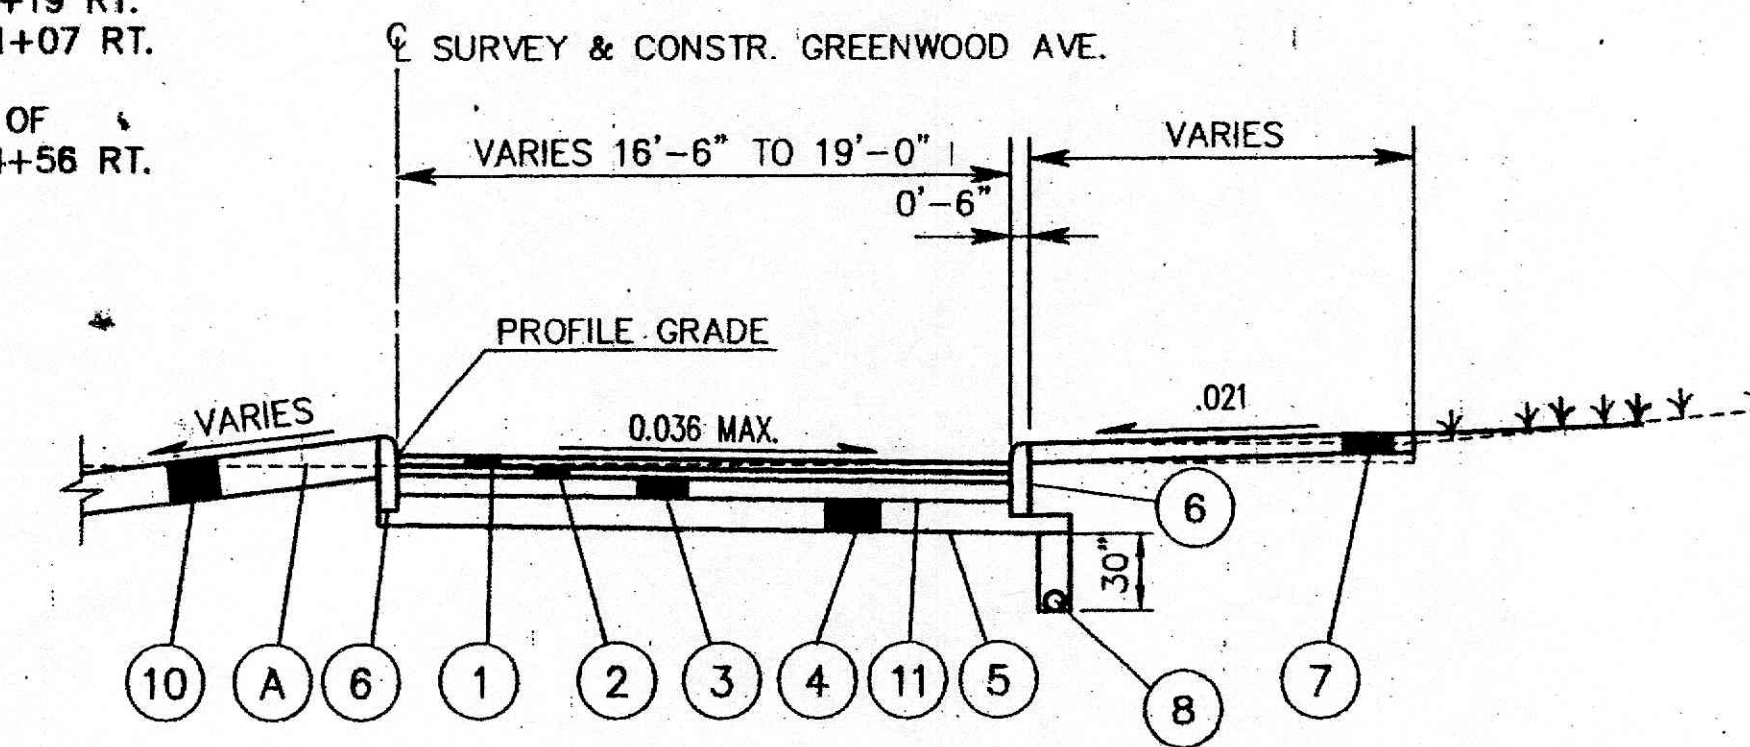

TYPICAL SECTION A
GREENWOOD AVE., STA. 649+78.09 TO STA. 653+77.91 = 399.82 L.F.

TYPICAL SECTIONS

MUS-22-12.28

3
35