



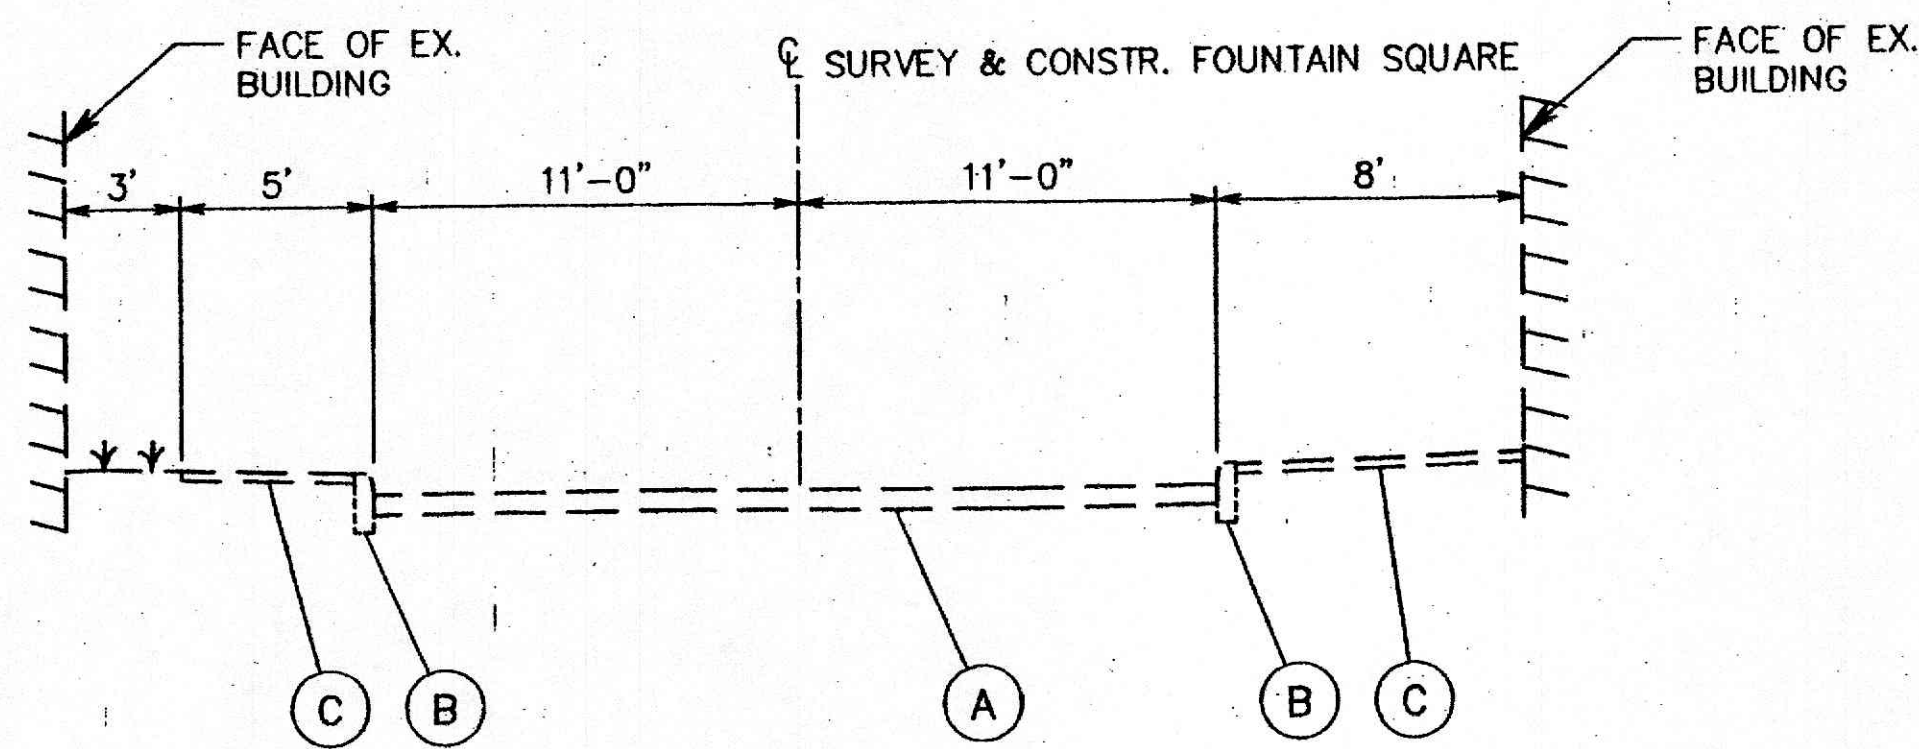


TYPICAL SECTION G
FOUNTAIN SQUARE, STA. 39+56.00


- (A) EX. ASPHALT CONCRETE PAVEMENT
- (B) EX. CURB
- (C) EX. CONCRETE WALK
- (D) EX. BRICK PAVEMENT
(ON 1" SAND & 6" CONCRETE BASE)*

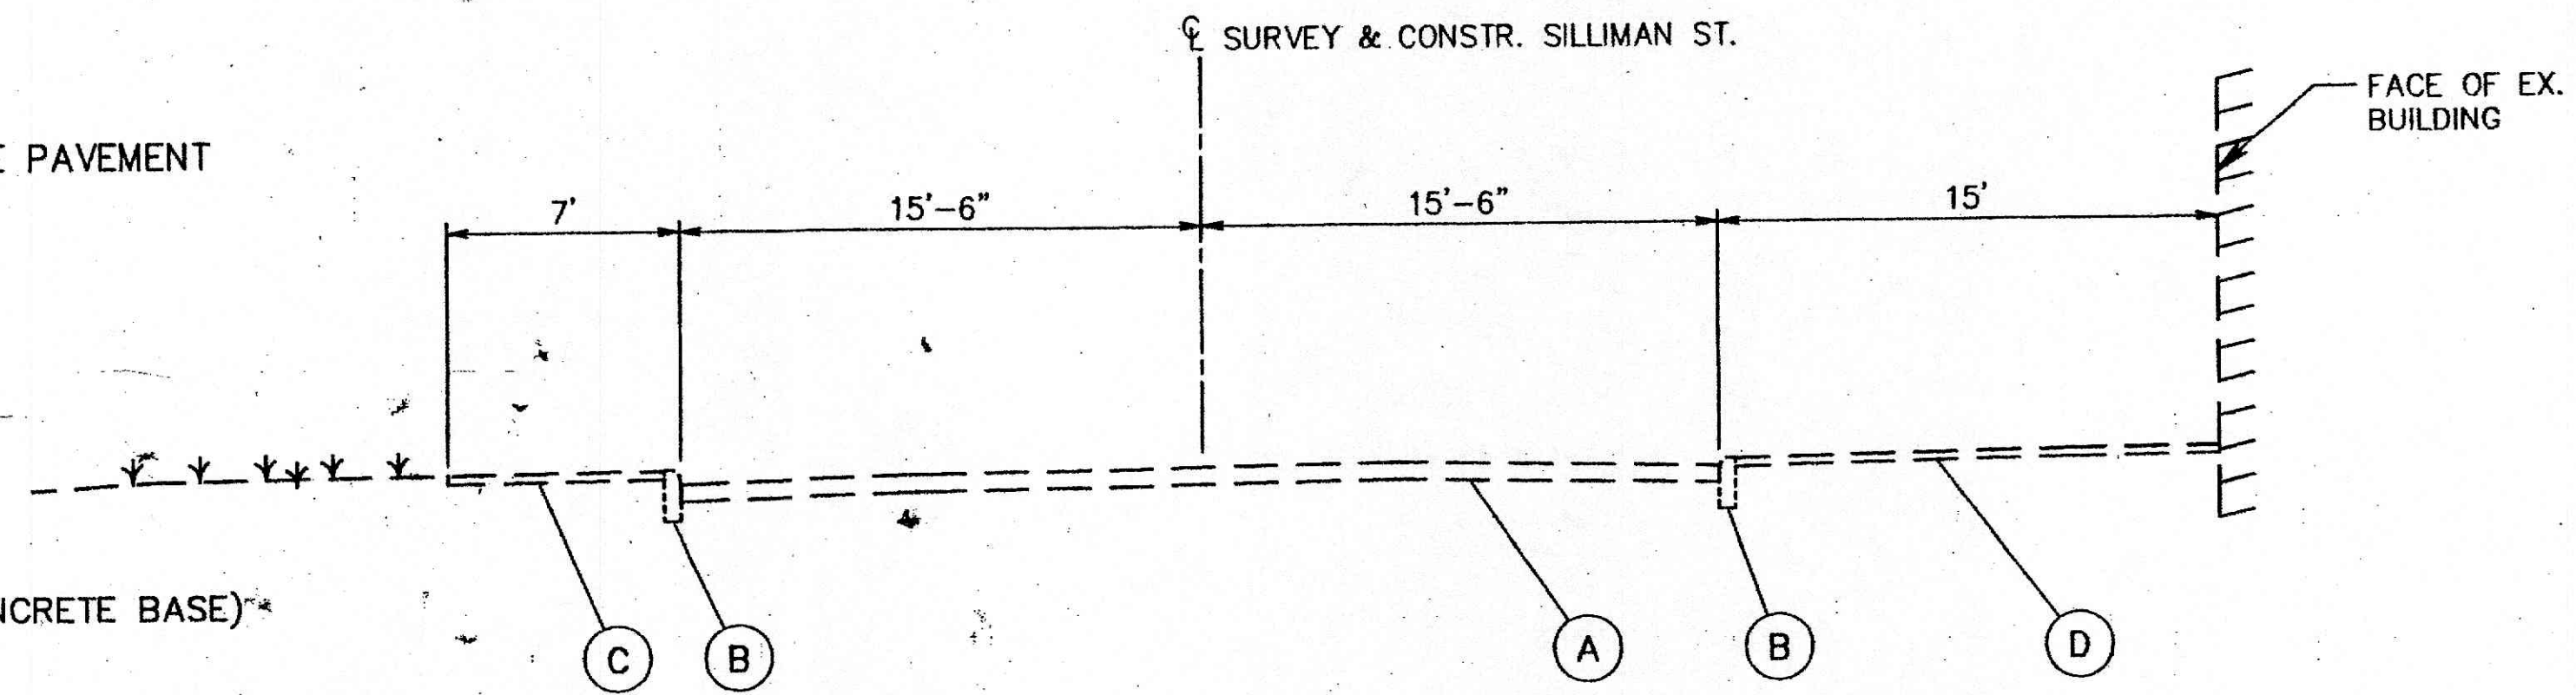


TYPICAL SECTION J
SILLIMAN ST., STA. 5+74.00

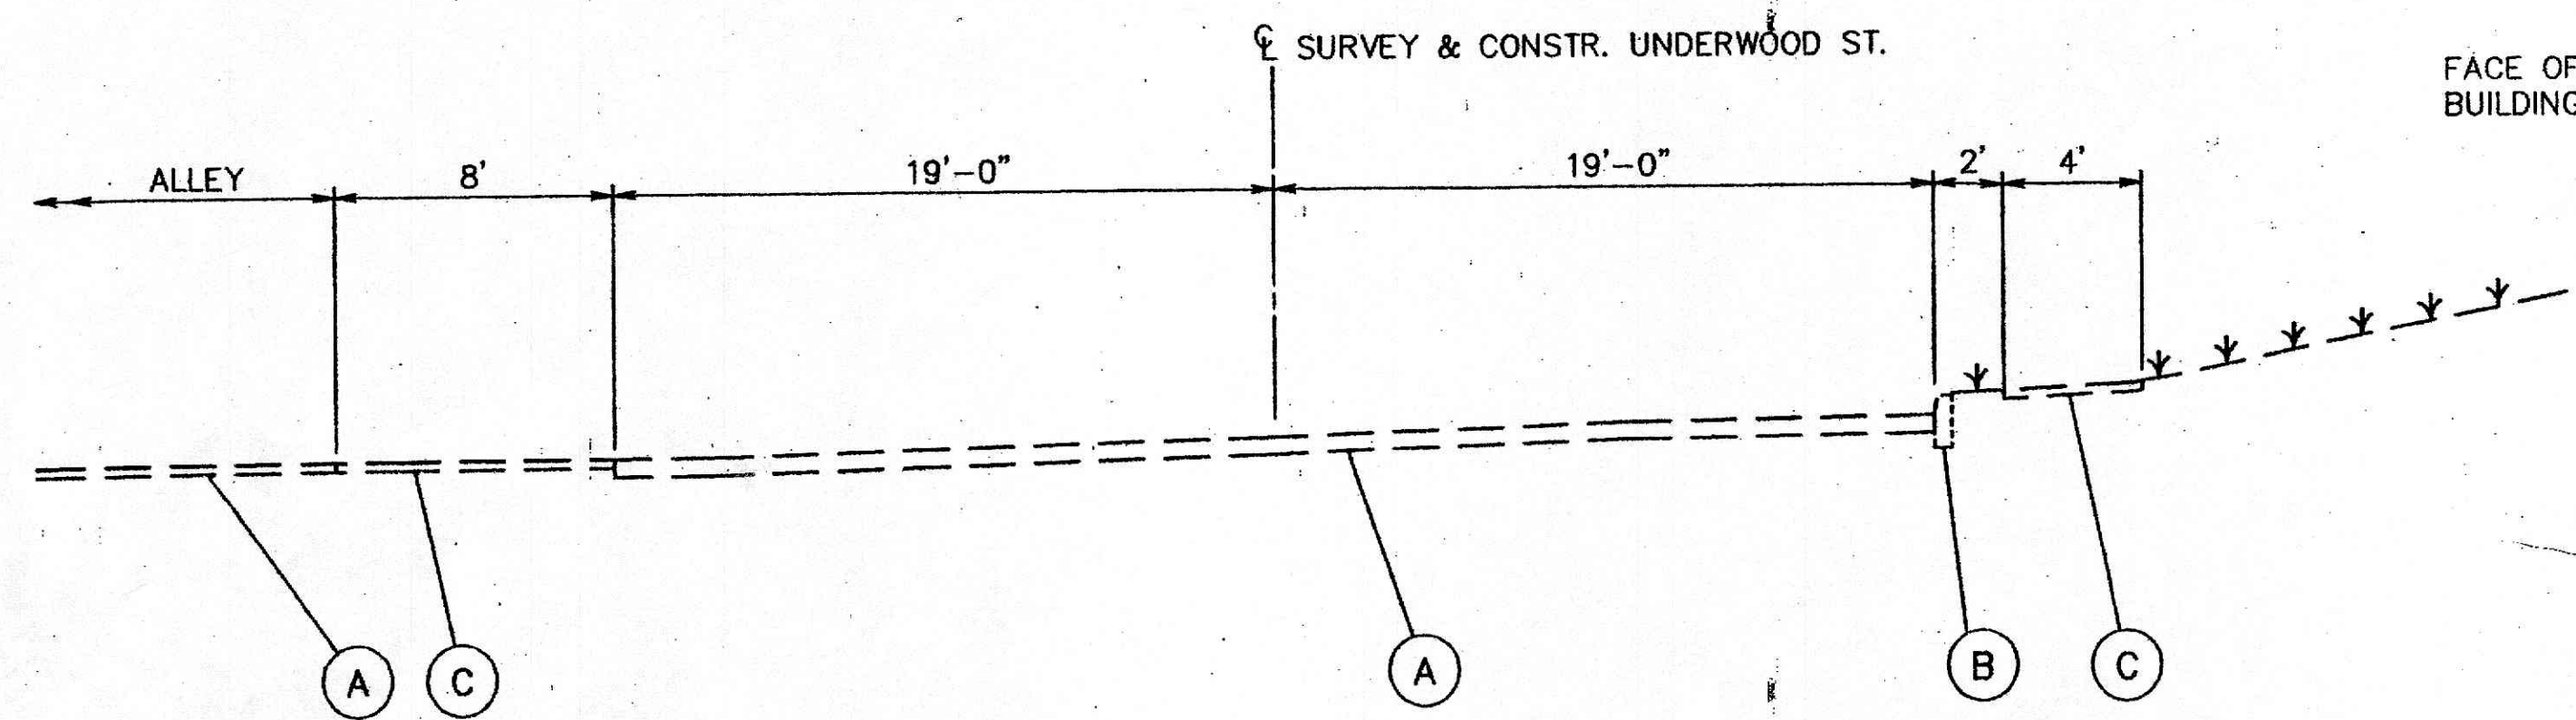


TYPICAL SECTION F
UNDERWOOD ST., STA. 14+54.00

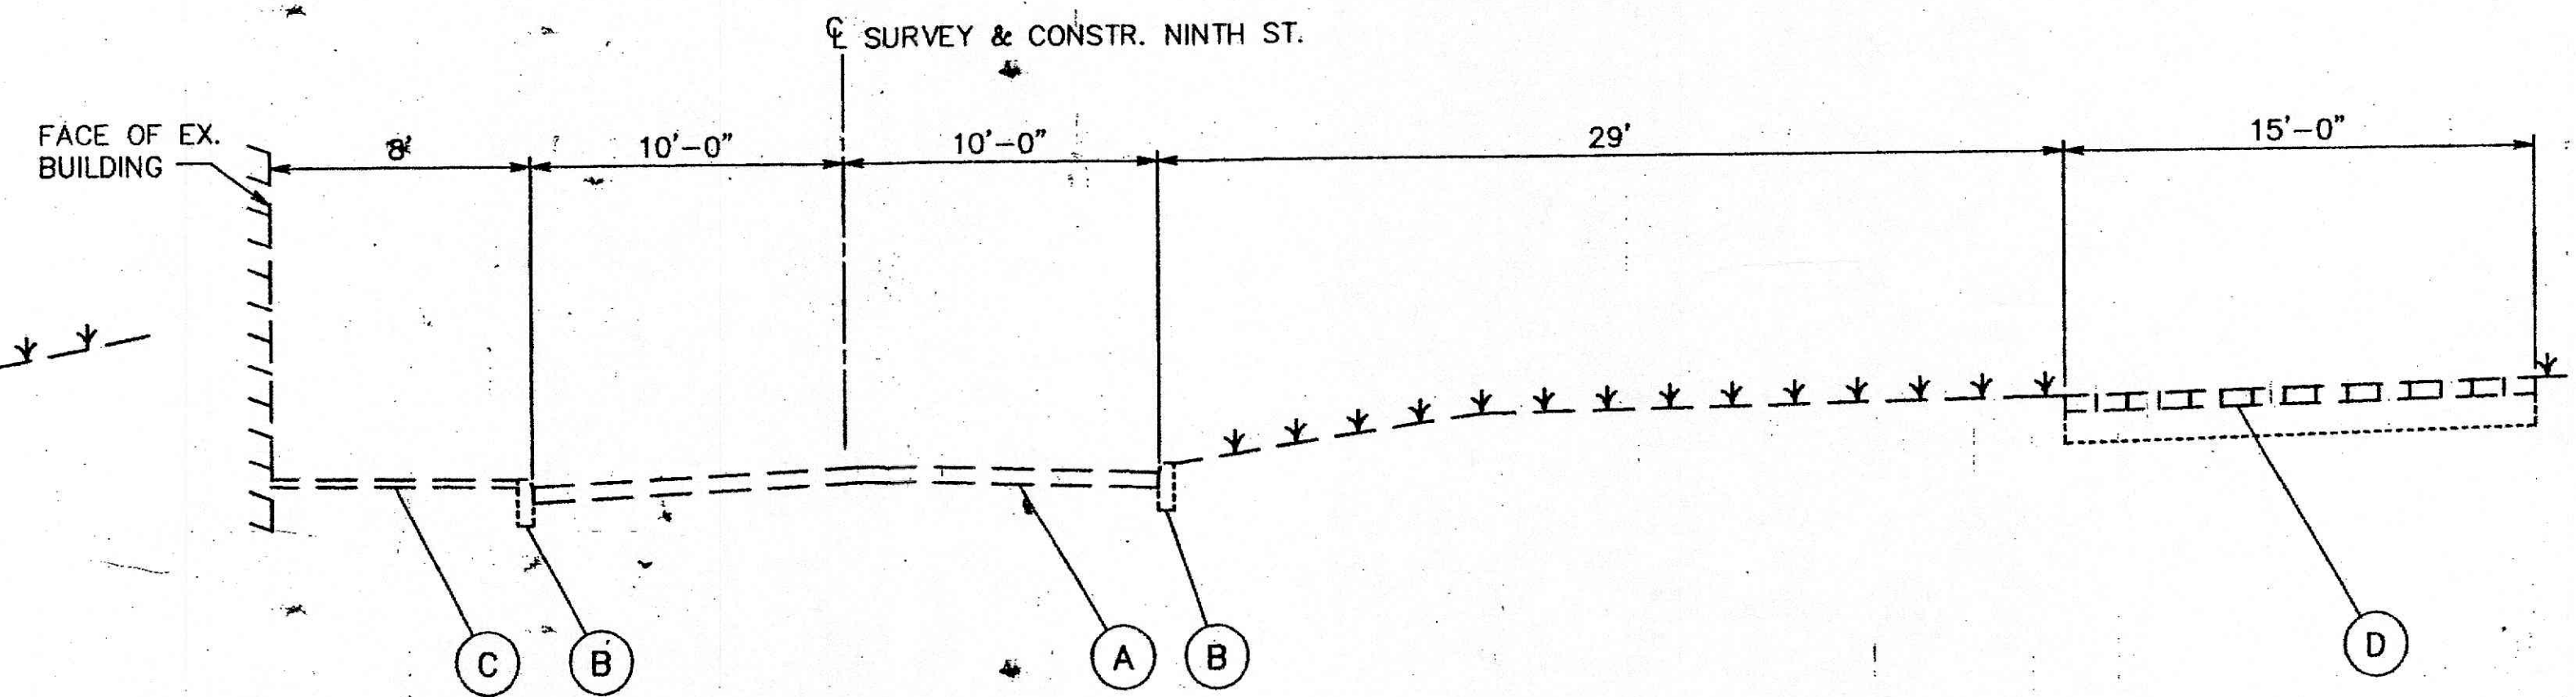

TYPICAL SECTION I
NINTH ST., STA. 3+50

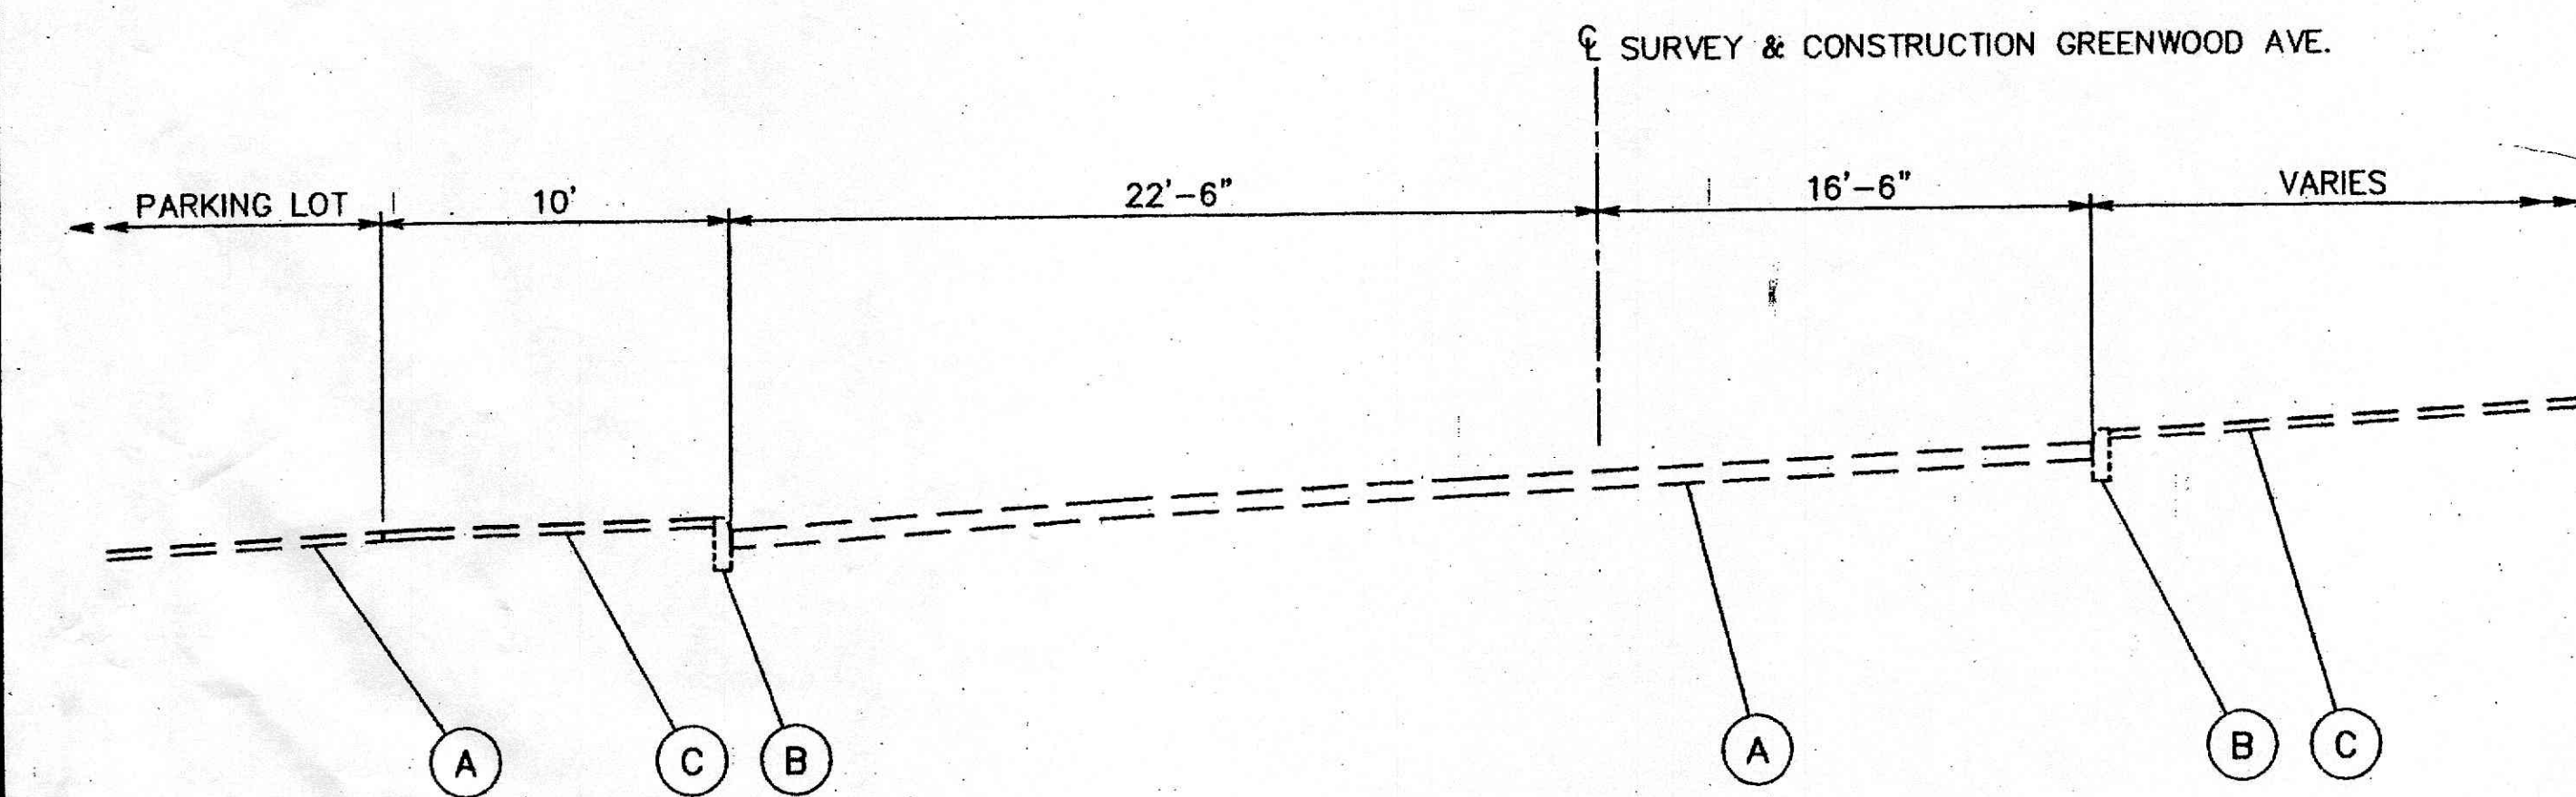

TYPICAL SECTION E
GREENWOOD AVE., STA. 649+78.09

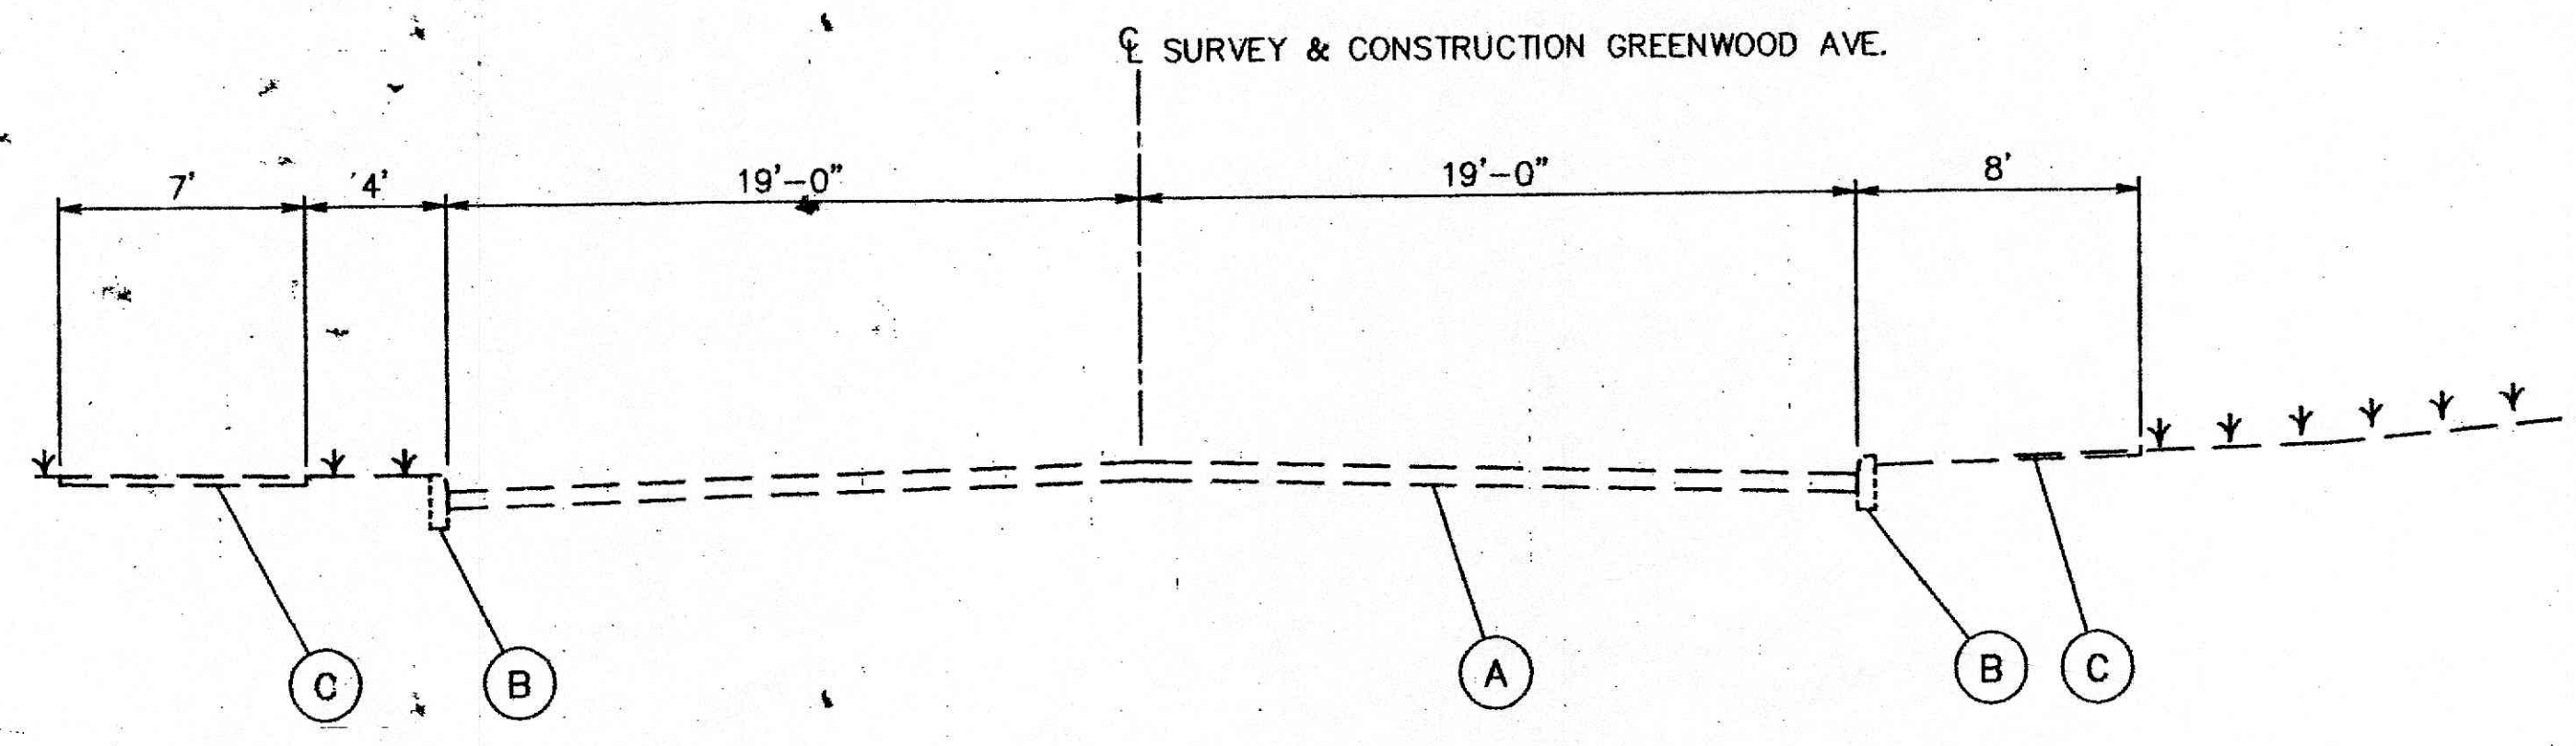

TYPICAL SECTION H
*GREENWOOD AVE., STA. 653+77.91

ADJOINING TYPICAL SECTIONS

MUS-22-12.28

4
35