

TYPICAL SECTION TYPE T-35


FED. RD. DIVISION	STATE	PROJECT
2	OHIO	

2/10


MUS-60-15.70

NOTE:~ For Details not shown refer to Standard Construction Drawing RI-1 & T-35

* Thicknesses shown are "designed" thicknesses as described in Section T-35.01, and Section B-21.01

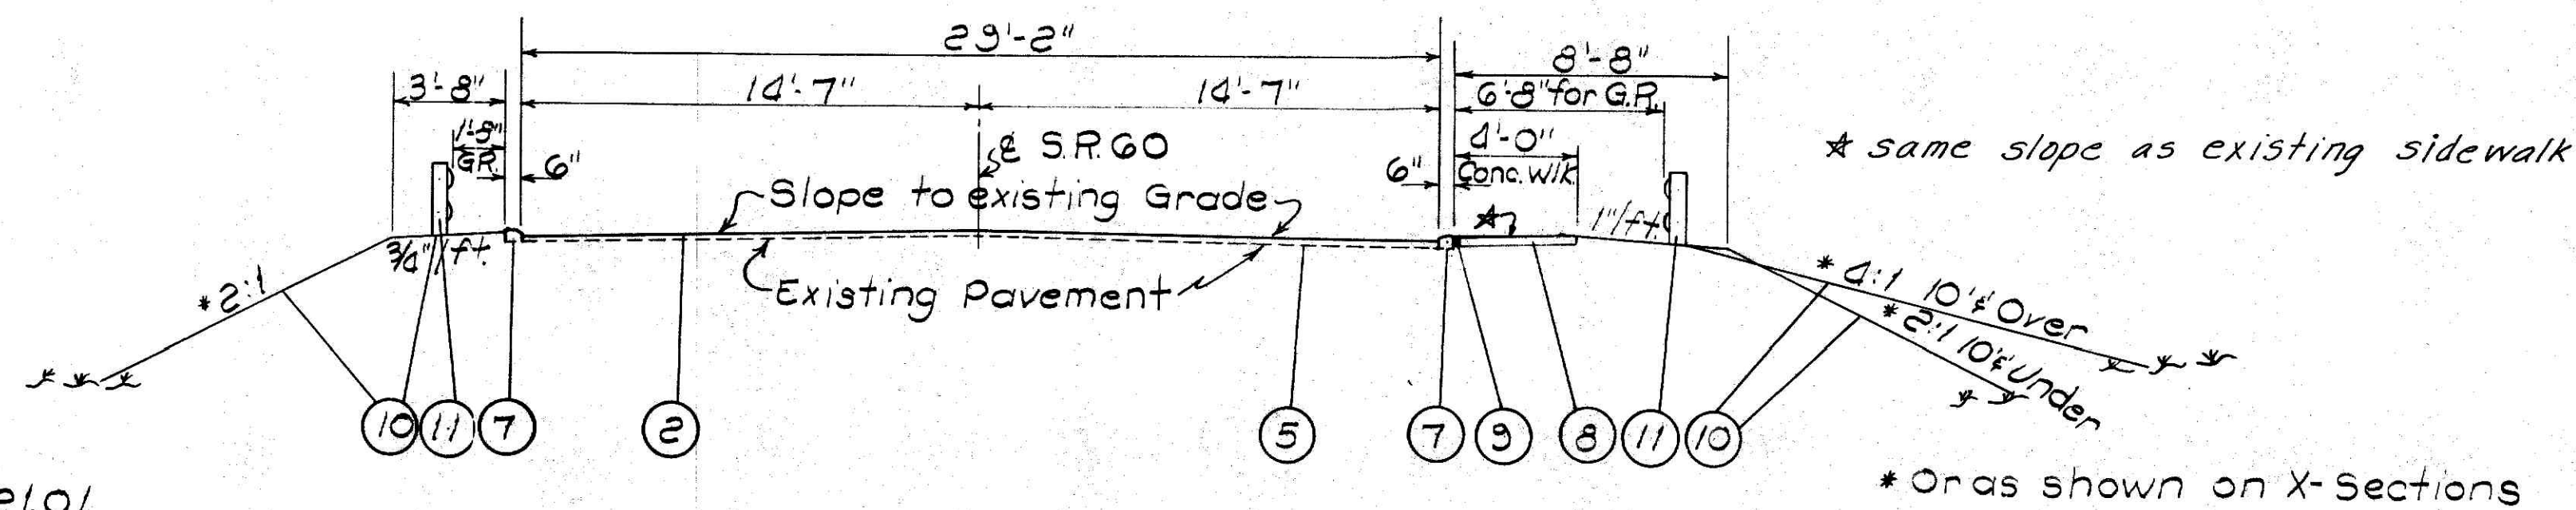

TYPICAL SECTION EXISTING S.R. GO SCHEDULE OF STATIONS Sta. 19+00 to Sta. 20+50 = 150 Lin. Ft.

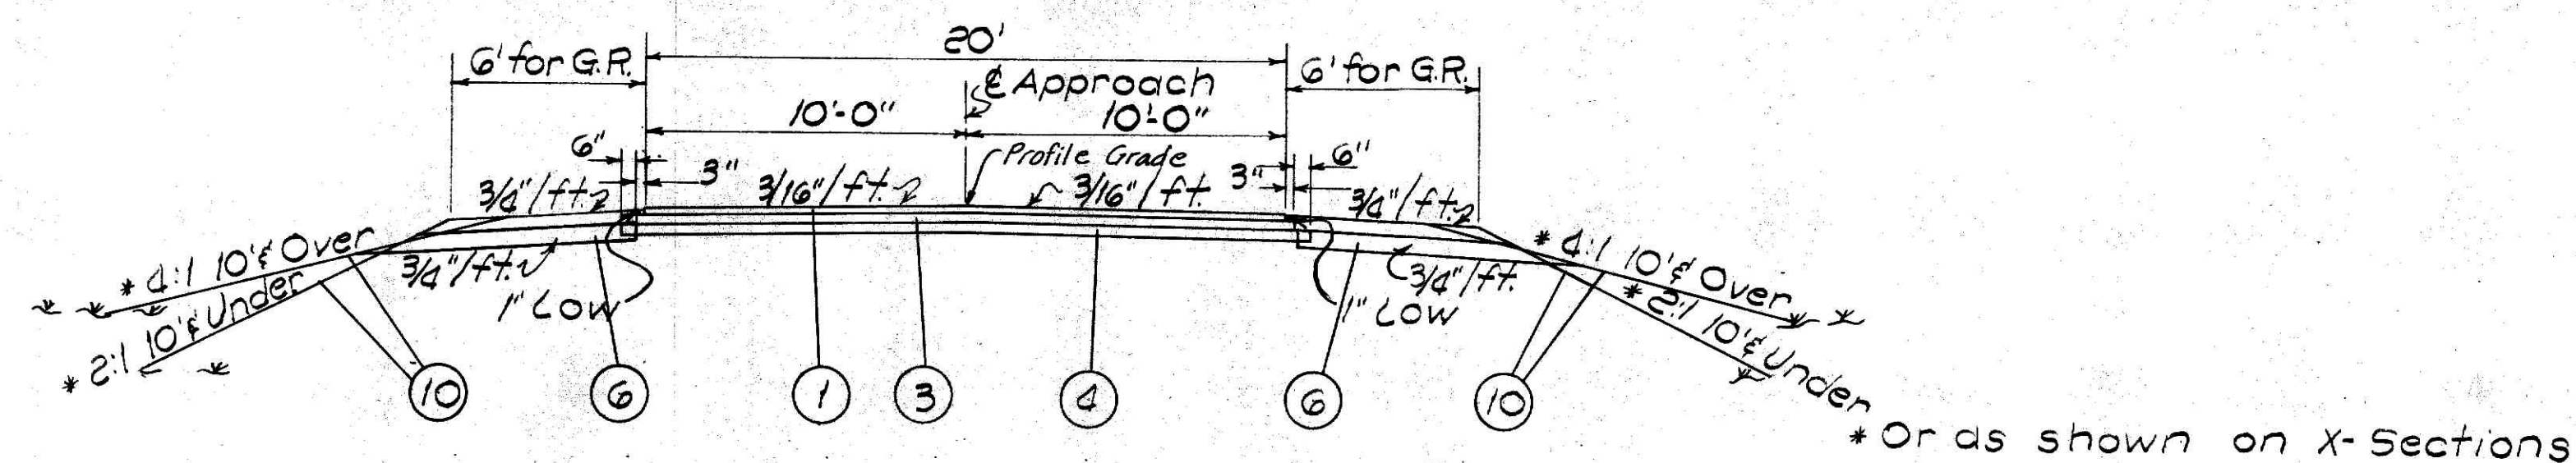

APPROACH TYPICAL SCHEDULE OF STATIONS

Approach Rt. Sta. 13+68 Sta. 10+14.6 to 1+10 = 95.4 Lin. Ft.

- ① * T-35 1 1/2" Asphaltic Concrete Surface Course, Type "C" (70-85)
- ② * T-35 1" Asphaltic Concrete Surface Course, Type "C" (70-85) 25' feathered at beginning and end of project
- ③ * B-21 3" Waterproofed Aggregate Base Course
- ④ I-22 4" Subbase
- ⑤ T-30 Bituminous Tack Coat, Sec. M-5.5, MS-2 or RS-1 or Sec. M-5.2, RC-1 or RC-2 as per Sec. T-30.02, applied at the rate of 0.1 Gal's per Sq. Yd.
- ⑥ I-9 Stone Underdrains
- ⑦ I-12 Concrete Curb, Type N-6 or existing Curb
- ⑧ I-13 4" Concrete Sidewalk
- ⑨ 1/2" Preformed Joint Material Sec. M-10.02 (Included with I-13 Sidewalk for payment)
- ⑩ L-9 Seeding and Protecting
- ⑪ I-15 Guard Rail