

Dillon Rd. Sta. 0+75
TYPE: Wood Floor with Conc. Abuts
SPAN: 7'-8"
RDWY: 12'
CONDITION: Poor
Structure to be Removed


Dillon Rd. Sta. 0+75

TYPE: Wood Floor with Conc. Abuts

SPAN: 7'-8"



RDWY: 12'

CONDITION: Poor
Structure to be Removed

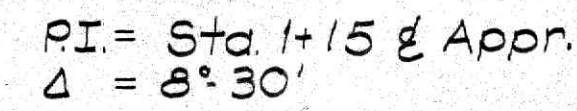

PLAN

Scale in Feet

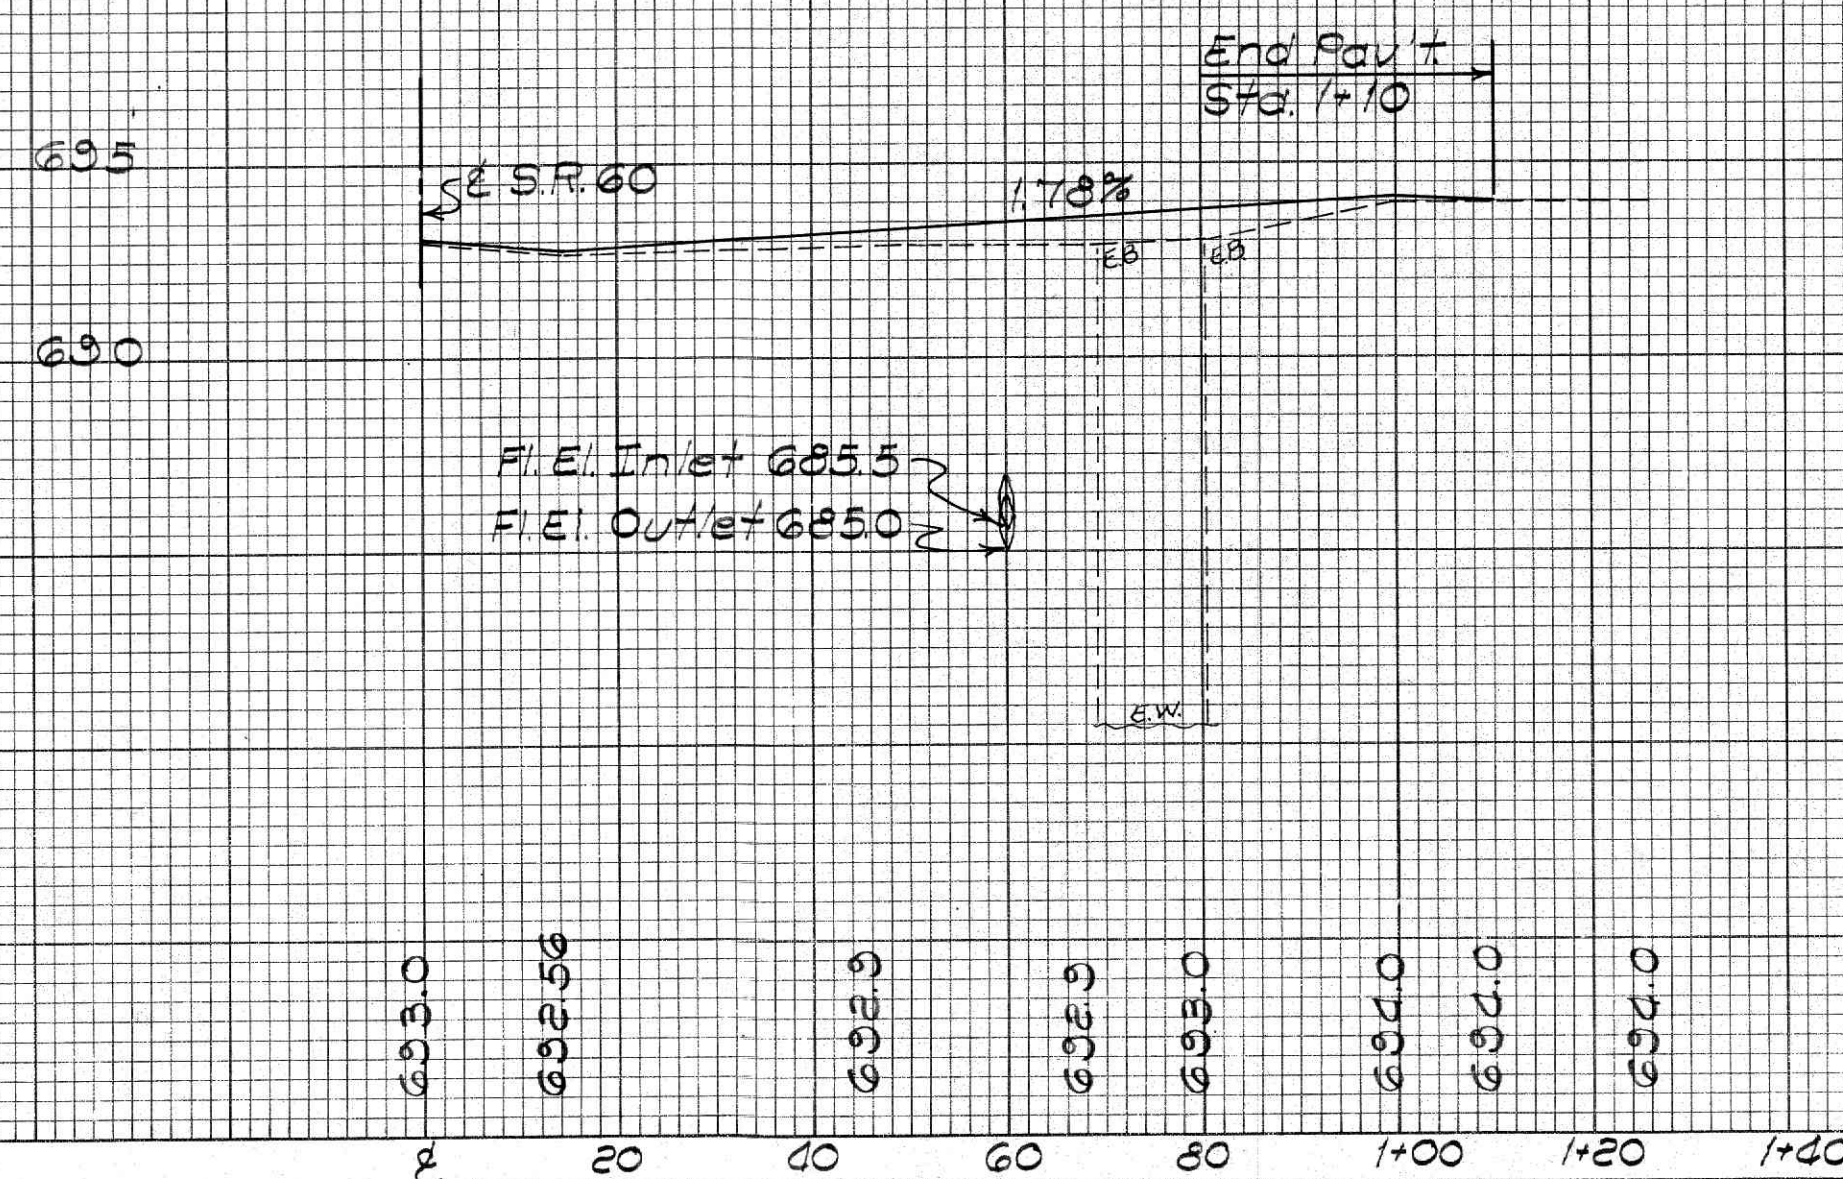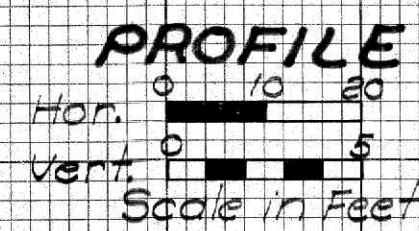

Seeding	1017	Sq. Yds.
Excavation	585	Cu. Yds.
Embankment	888	Cu. Yds.

[illegible]