


TYPE T-50 & T-71 TYPICAL SECTIONS

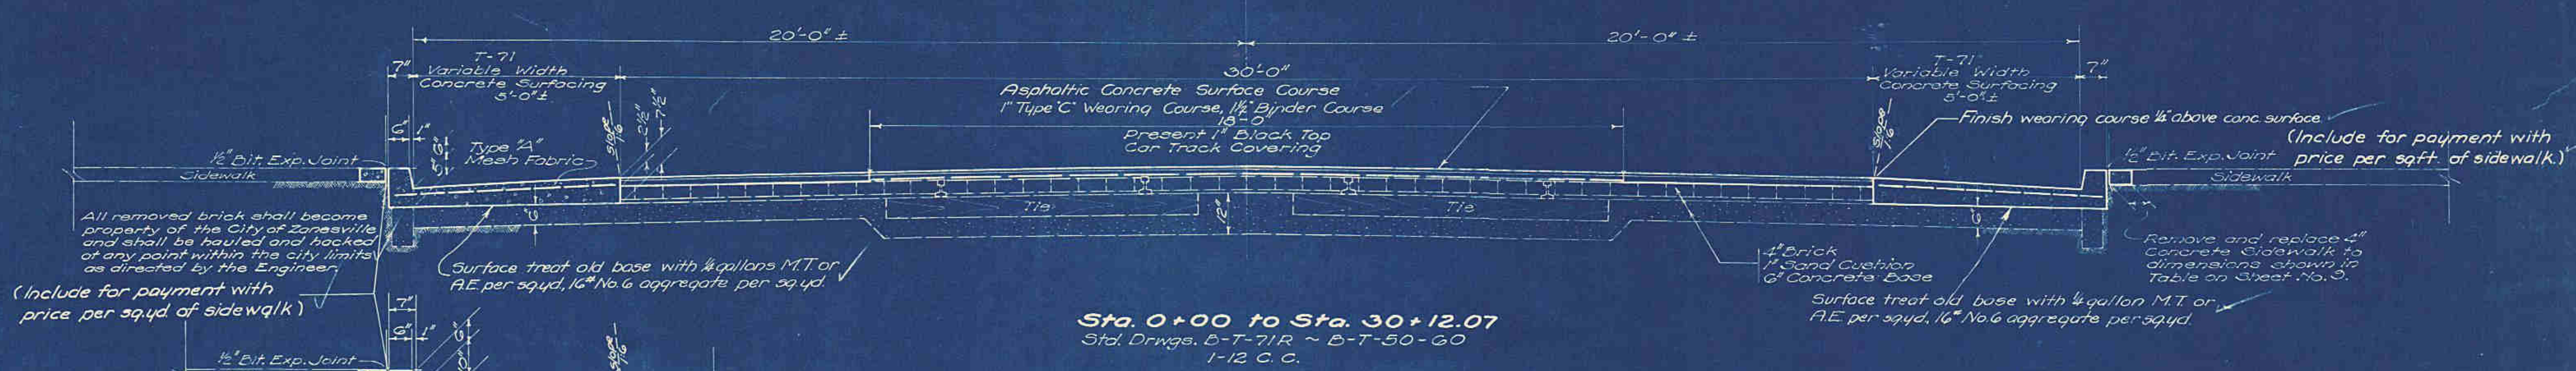

Sta. 0+00 to Sta. 30+12.07
Std. Drawgs. B-T-71R ~ B-T-50-60
1-12 C.C.

All removed brick shall become property of the City of Zanesville and shall be hauled and hocked at any point within the city limits as directed by the Engineer.
(Include for payment with price per sqyd of sidewalk)

(Include for payment with price per sqft of sidewalk.)


Special 10' section to be used at curb returns and at any failures of present base as directed by the Engineer.
Curb heights shall be modified at curb returns so as to approximate present conditions.

NOTE: Contractor shall provide new flag pole holes (1 1/2" x 4") in new sidewalk at approximate location of old. (Include for payment with price per sqft of sidewalk.)

A constant width of 30' of T-50 Pavement is maintained throughout the project. Variations in total present widths are taken up in the T-71 Concrete Resurfacing as shown in details. All quantities at approaches (i.e. from P.T. to P.T. of curb returns) except this 30' strip of T-50 are included in "Approach" items together with all drainage items adjacent thereto.

NOTE: T-71 Concrete widening strip may be finished in accordance with T-70.191

SPECIAL NOTICE
Funds have been programmed for the construction of this project in the amount of \$24,300. In the event contract unit prices indicate a total cost of the project as planned in excess of the amount of funds programmed for the project the length of project will be shortened if necessary to keep the cost of the work within the funds allotted thereto.
Any additional material required in excess of that used in surface course, Item T-50 to adjust the existing pavement to level for binder course, to be designated and paid for as Extra Binder, Item T-50.

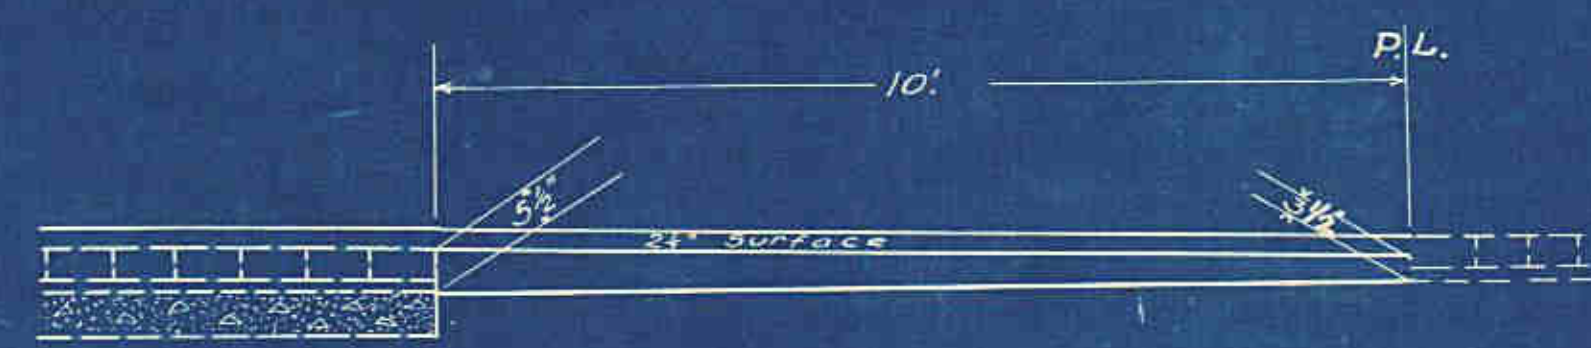

Section at Cross Walks and Intersection
Item B-70

CONSTRUCTION NOTE
Regarding the clause in the specifications for the above project which reads as follows:
"The work covered by this contract shall be conducted in such a manner that maximum employment of labor is afforded so far as is practicable during the life of the contract."
Contractor shall commence construction operations immediately upon execution of the contract. He shall prosecute during the winter months the work pertaining to side drainage and structures, and he shall perform such work of grading, paving, finishing of berms or other items as may be permitted or requested by the Director.

Note: At street approaches, present brick to be removed from a point 2' back of curb line to property line (10' Strip) and base brought to suitable elevation with Conc.. Thickness variable from 3 1/2" to 5 1/2". Quantities included in Approaches. Except Greenwood Ave. which is 12' from Curb line

Contractor will be required to maintain traffic from Sta 0+23.70 to Sta 13+00 during period required to place Conc. Gutters. He shall place approaches at 3rd Street and 4th Street so traffic can be maintained over one of these intersections at all times. Project will be closed to traffic during period required to place T-50 surface course.

APPROVED

1/6/34
1-9-34
1934