


See Sheet No. 5, 6
for intersection details


U.S. PUBLIC WORKS
PROJECT NO. *NRM 633B*

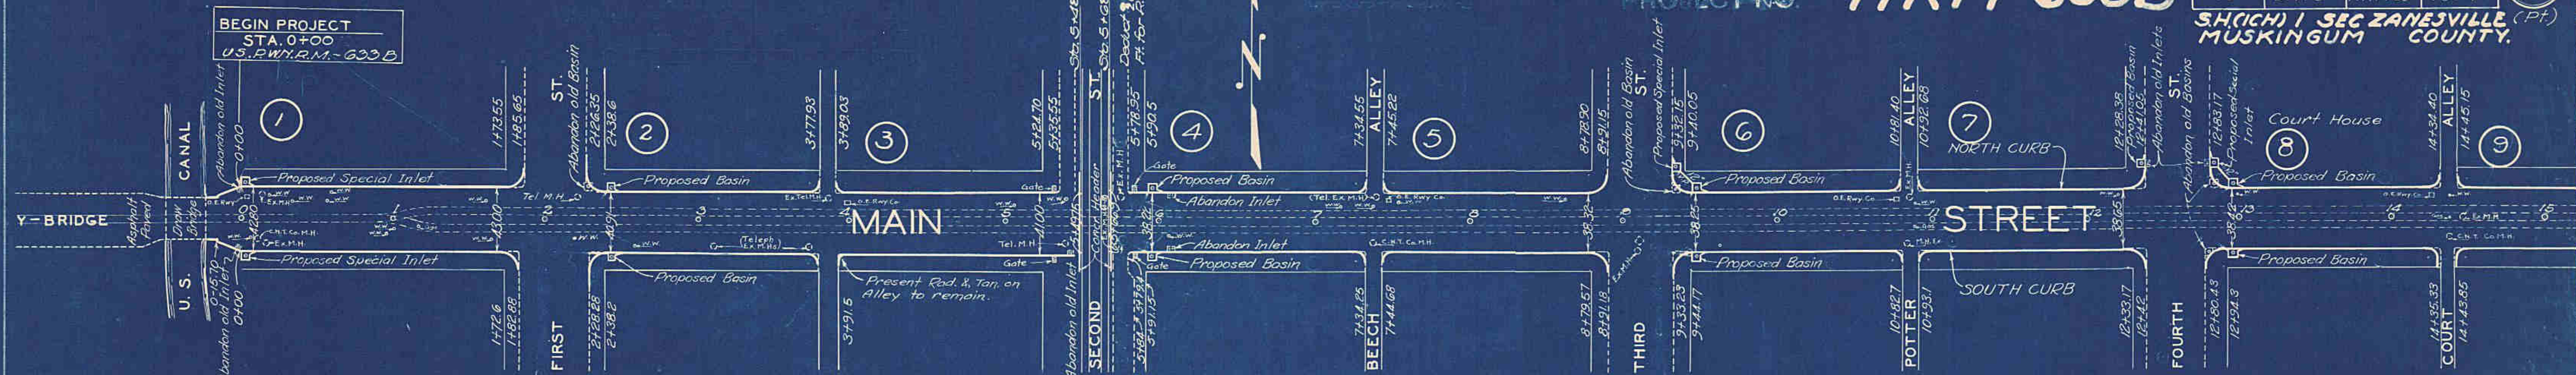

TYPICAL SECTION OF Y-BRIDGE PAVING
 Separated from proposed project by Draw Bridge

APPROACHES													
INTERSEC NO.	SHEET NO.	AVT. BEVING SPT NO.	CONC. CASE SPT NO.	CONC. NOVING SPT NO.	CONCURE TYPE/EA SPT NO.	APPROACH RAVE SPT NO.	SPCL BASIN NO.	SPCL INLET NO.	V.S.P INLET NO.	T.S INLET NO.	RAIS'NO MAIN/INLET	M.H.TOP COMPLETE	CONC HEADER LINE/F.
1	5	93.06	79.00	14.06	34.00	79.00		2	16		2	2	
2	5	142.88	24.09	68.79	76.55	152.15	1		18	1			
3	5	71.05		71.05	57.56								
4	5	66.65		66.65	38.10		2		8	2	2	2	77.50
5	5	36.02		55.02	52.82								
6	5	124.26	78.86	46.40	73.56	144.11	1	1	3.56	1	1	1	
7	5	57.13		57.13	52.82						2	2	
8	6	122.38	75.55	46.85	73.56	139.96	3	1	5.4	4			
Total		733.43	307.48	426.95	472.97	522.22	7	4	130	10	7	7	77.50

B.M. on end of Return near
Property Line at S.E. Cor. of
1st & Main Sts. Elev. 708.09

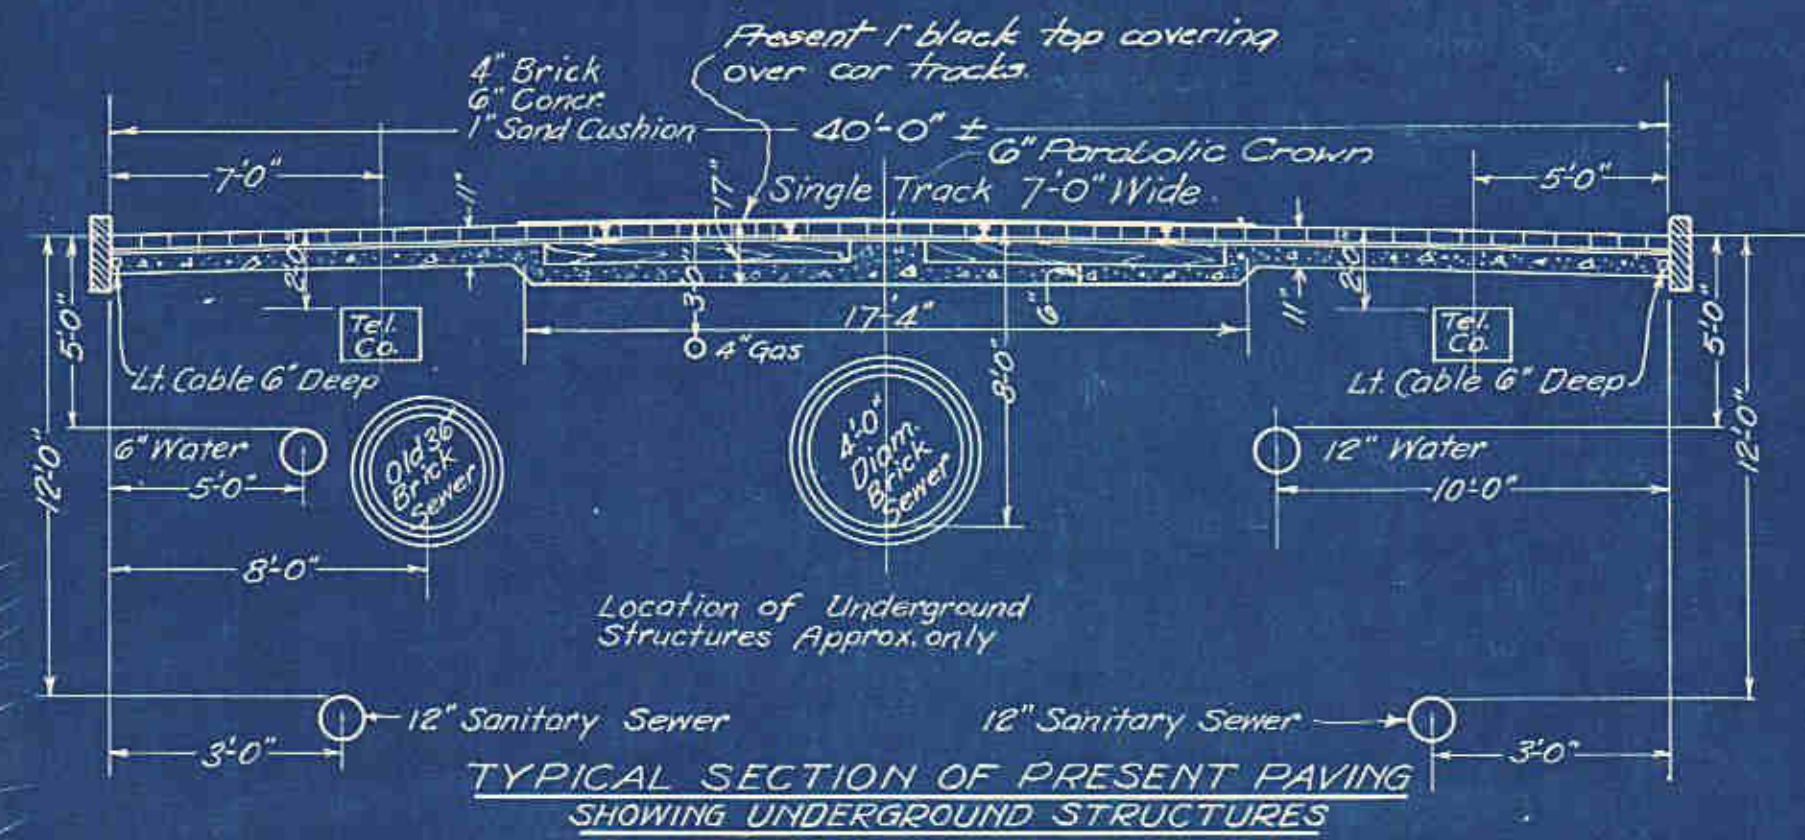

TYPICAL SECTION OF PRESENT PAVING
SHOWING UNDERGROUND STRUCTURES

TELEPHONE - U. G. Conduit
1-Line, 7'-0" N. of S. Curb from Canal to Alley E. of 2nd St.
1-Line, 5'-0" S. of N. " " 1st St. " " "
1-Line, 4'-0" N. of S. " " Alley E. 6th to Alley E. of 9th St.
with leads south of Alley E. 7th, Alley E. 8th & N. across Main at 9th.
CROSS LINES
2 at Alley E. of 1st St.
2 " " " 2nd " Average Depth 3'-0"
1 " " " 3rd "
1 " " " 4th "
2 " " " 5th "
1 " " " 6th "

SEWERS
Sanitary Line, 3'-0" N. of S. Curb from Canal to 9th St., Depth 12'-0"
" " 3'-0" S. of N. Curb " " " 9th St., " 12'-0"
Storm Sewer from 2nd to 3rd Sts, near S. Curb.
" " " 4th " 9th " near E.
" " " Canal to 1st Sts.
Location of Sewers are Approx. only

GAS LINES
1-4" Line south of $\frac{1}{2}$ from Canal to Alley E. of 2nd St.
1-2" " north " " Alley E. 2nd to 3rd St.
1-2" " " " " 5th to 6th St.
1-6" " From Alley E. 8th up Main St. to Greenwood
CROSS LINES
1-4" at Alley E. of 1st St.
1-8" " " " " "
1-4" " " " " " Average depth 3'0"
1-6" " " " " " 4th "
1-4" " " " " " 5th "
1-4" " " " " " 6th "
1-8" " 9th St up Greenwood Ave.

WATER LINES
1-6" Line, S. of $\frac{1}{2}$ from Canal to 2nd St.
1-12" " N. of $\frac{1}{2}$ " " Alley E. of 2nd St.
1-20" " N. of $\frac{1}{2}$ " Alley E. of 2nd to 7th St.
1-4" " Along S. Curb between 5th & 6th St. streets.
1-6" " S. of $\frac{1}{2}$ from 7th St. to 9th St. with branches south
of 8th St. & all included Alleys

CROSS LINES
1 at Alley E. of 1st St.
1 " " " 2nd "
1 " " " 3rd " Average depth 5'0"