



PUBLIC WORKS
PROJECT NO.

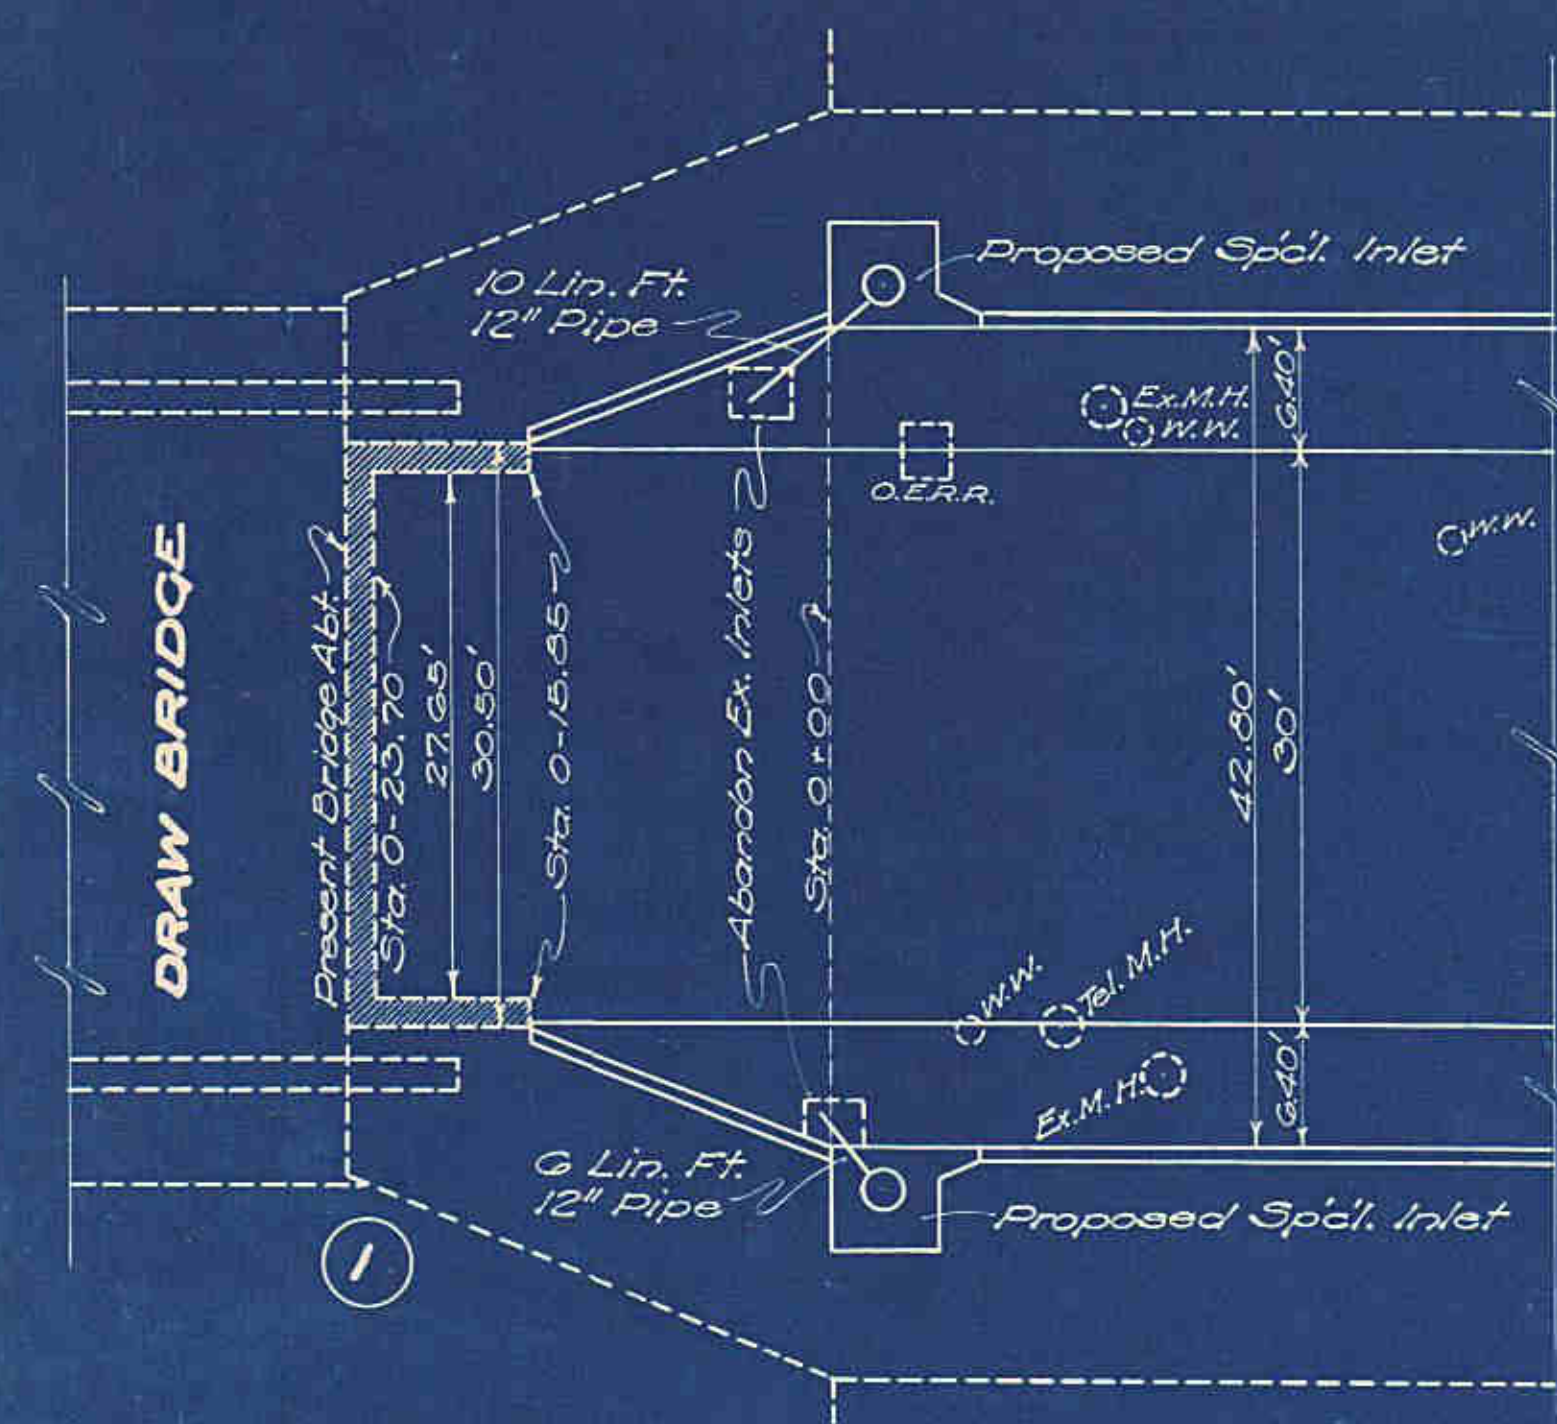


Pav't to be Removed
Conc. Base 3 1/2" Thick
Conc. Widening
Conc. Curb Type I-A
Approach Pav't (T-50)
Special Inlets
12" V.S.P.
12" T's
Raising Present ManHoles
New ManHole Tops Complete

93.06 Sq Yds.
79.00 " "
14.06 " "
34.00 Linft.
79.00 Sq Yds
2
16 Linft.
2
2
2

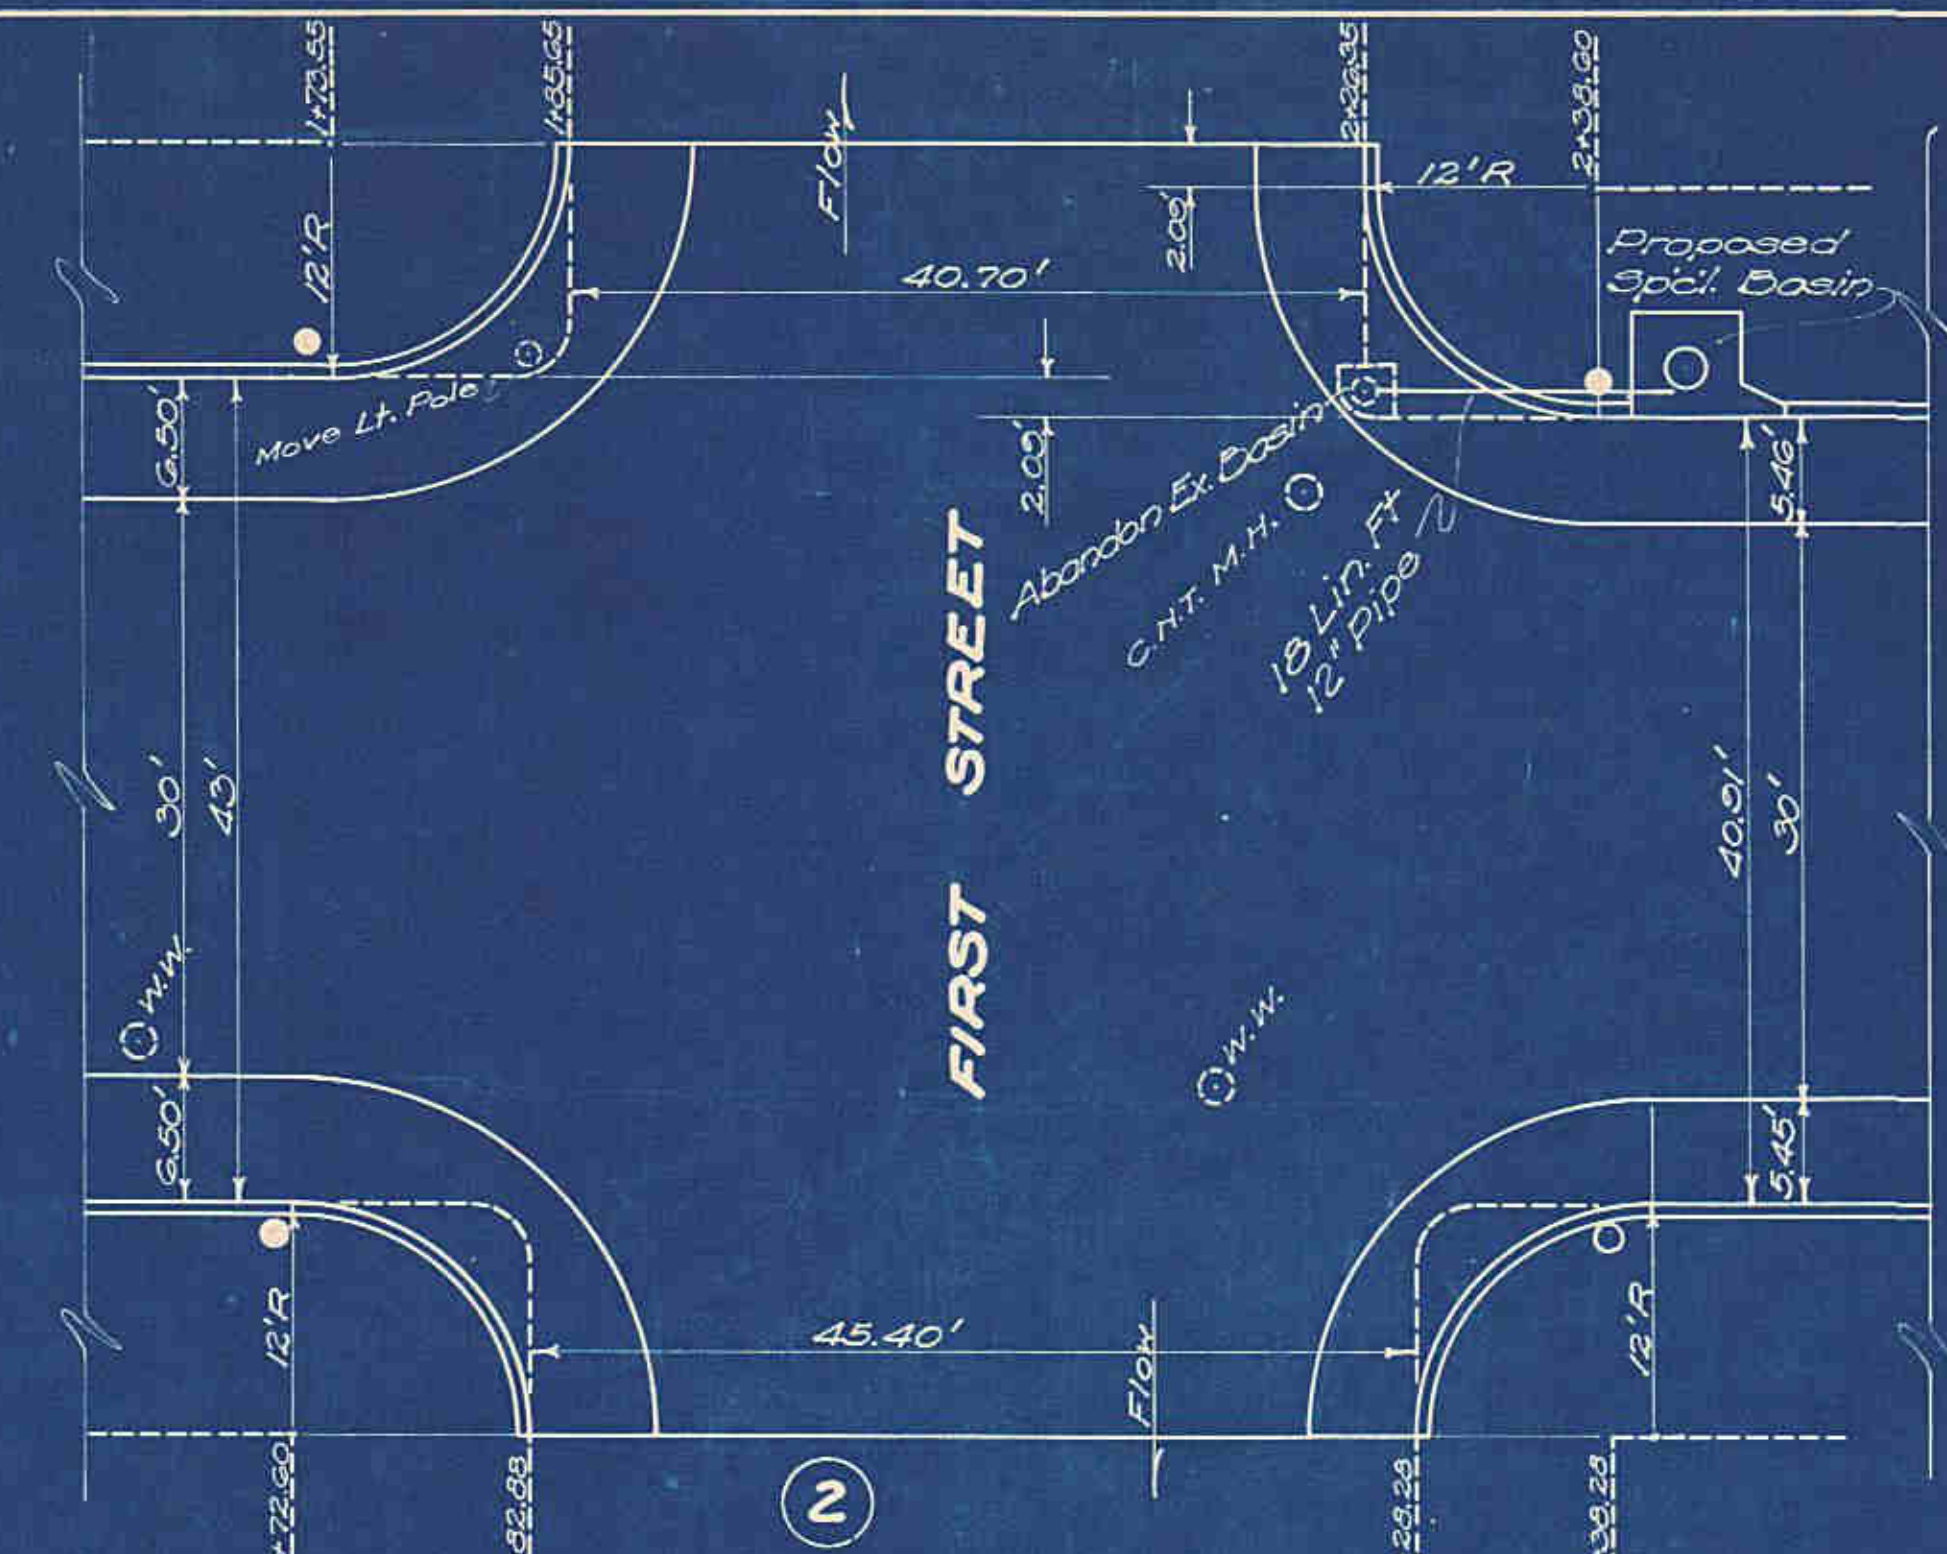


Pav't to be Removed
Conc. Base 3 1/2" Thick
Conc. Widening
Conc. Curb Type I-A
Approach Pav't (T-50)
Special Basin
12" V.S.P.
12" T

142.88 Sq Yds.
74.09 " "
68.79 " "
76.55 Linft.
159.15 Sq Yds
1
13 Linft.
1

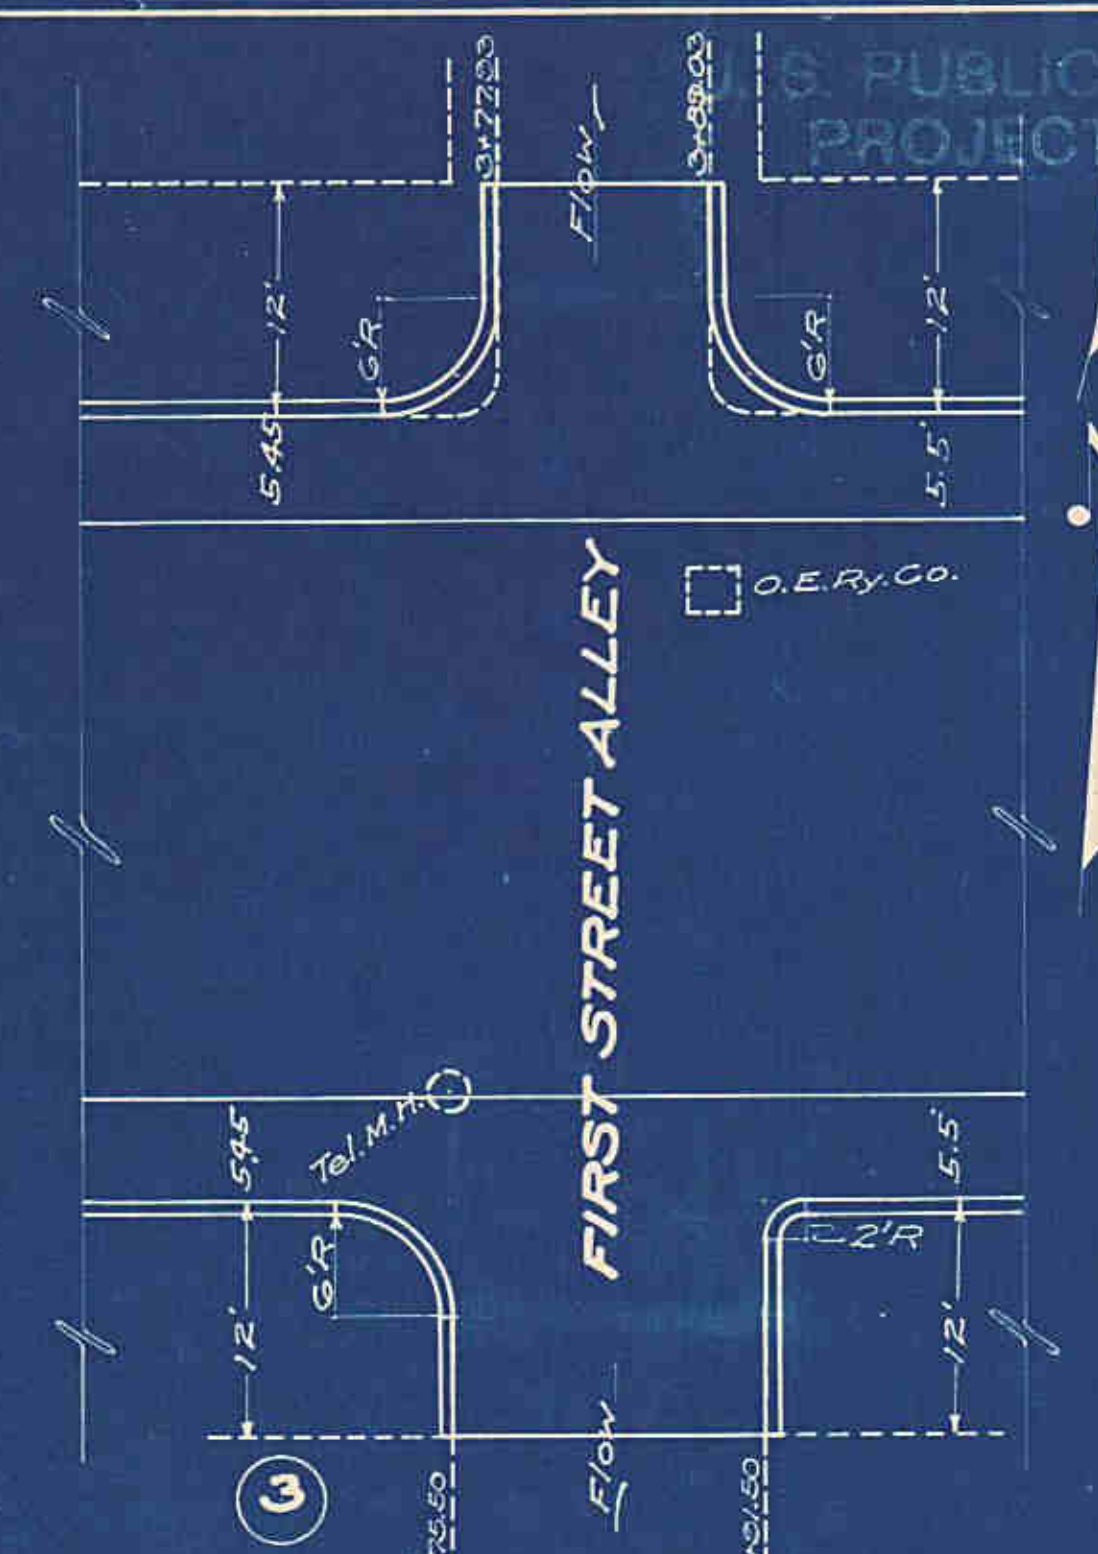


Pav't to be Removed
Conc. Widening
Conc. Curb Type I-A

71.05 Sq Yds.
71.05 " "
57.56 Linft.

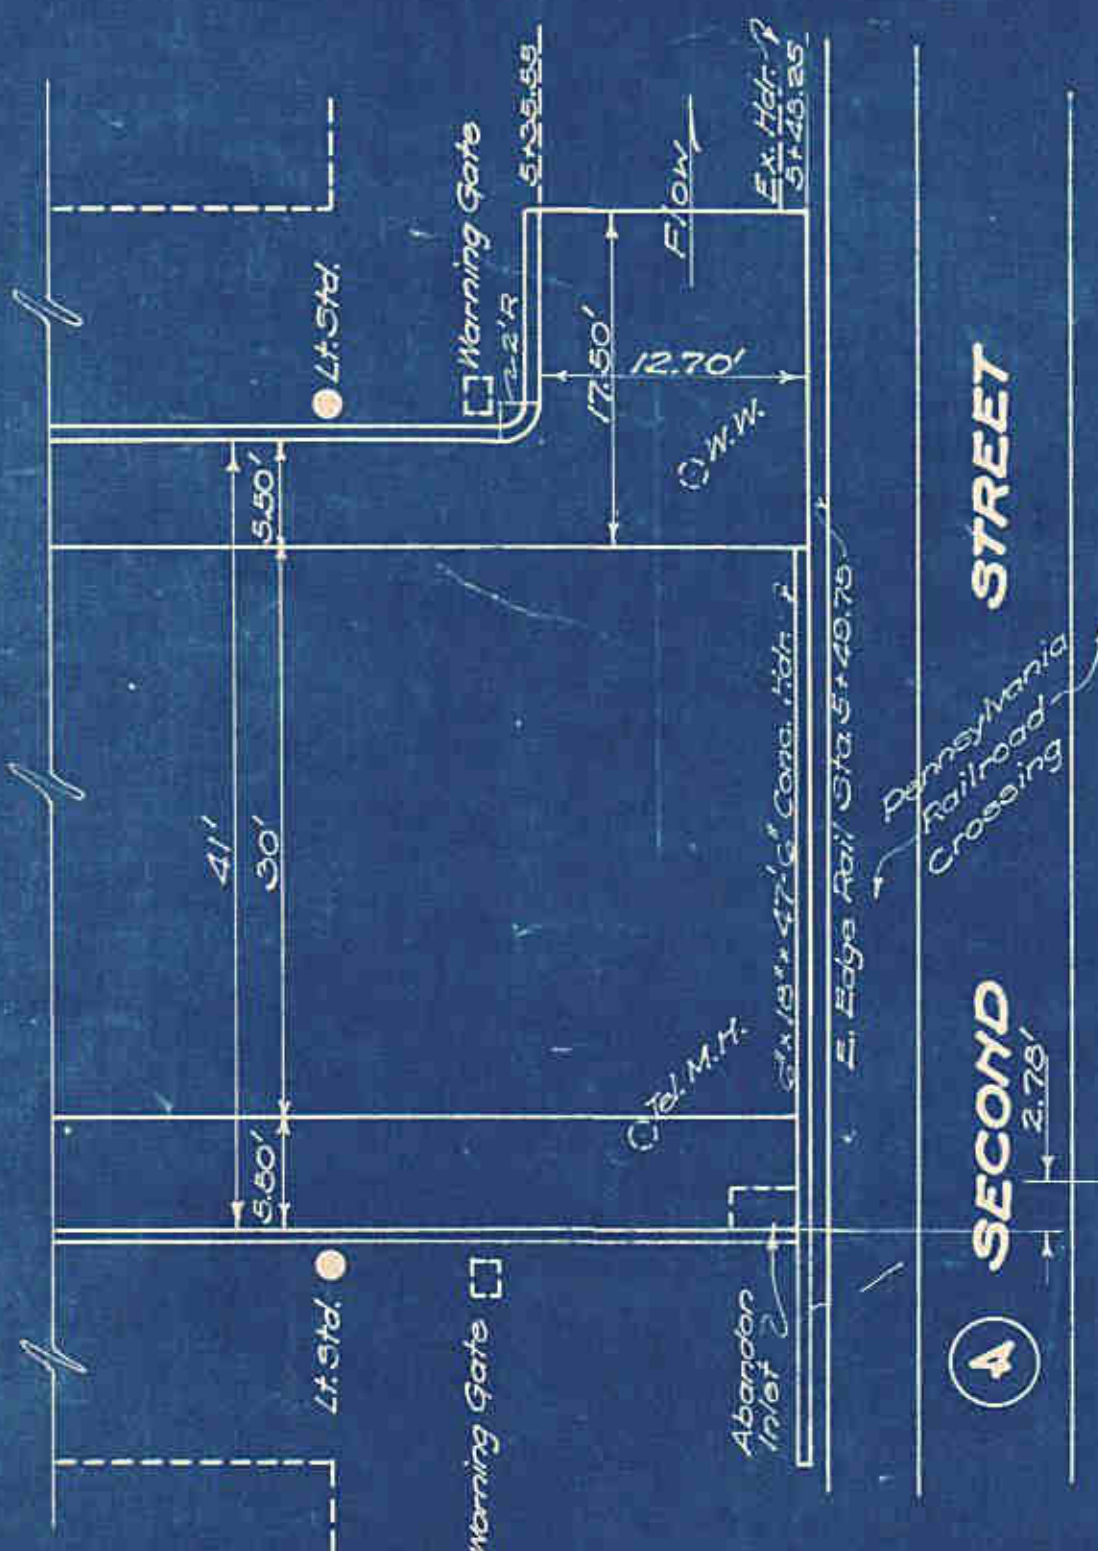


Pav't to be Removed
Conc. Widening
Conc. Curb Type I-A
Conc. Header 6" x 18"
Special Basins
12" V.S.P.
12" T
Raising Present Man Hole
New Man Hole Tops Complete

66.65 Sq Yds.
66.65 Sq Yds.
38.1 Linft.
77.5 " "
2
8 Linft.
2
2
2

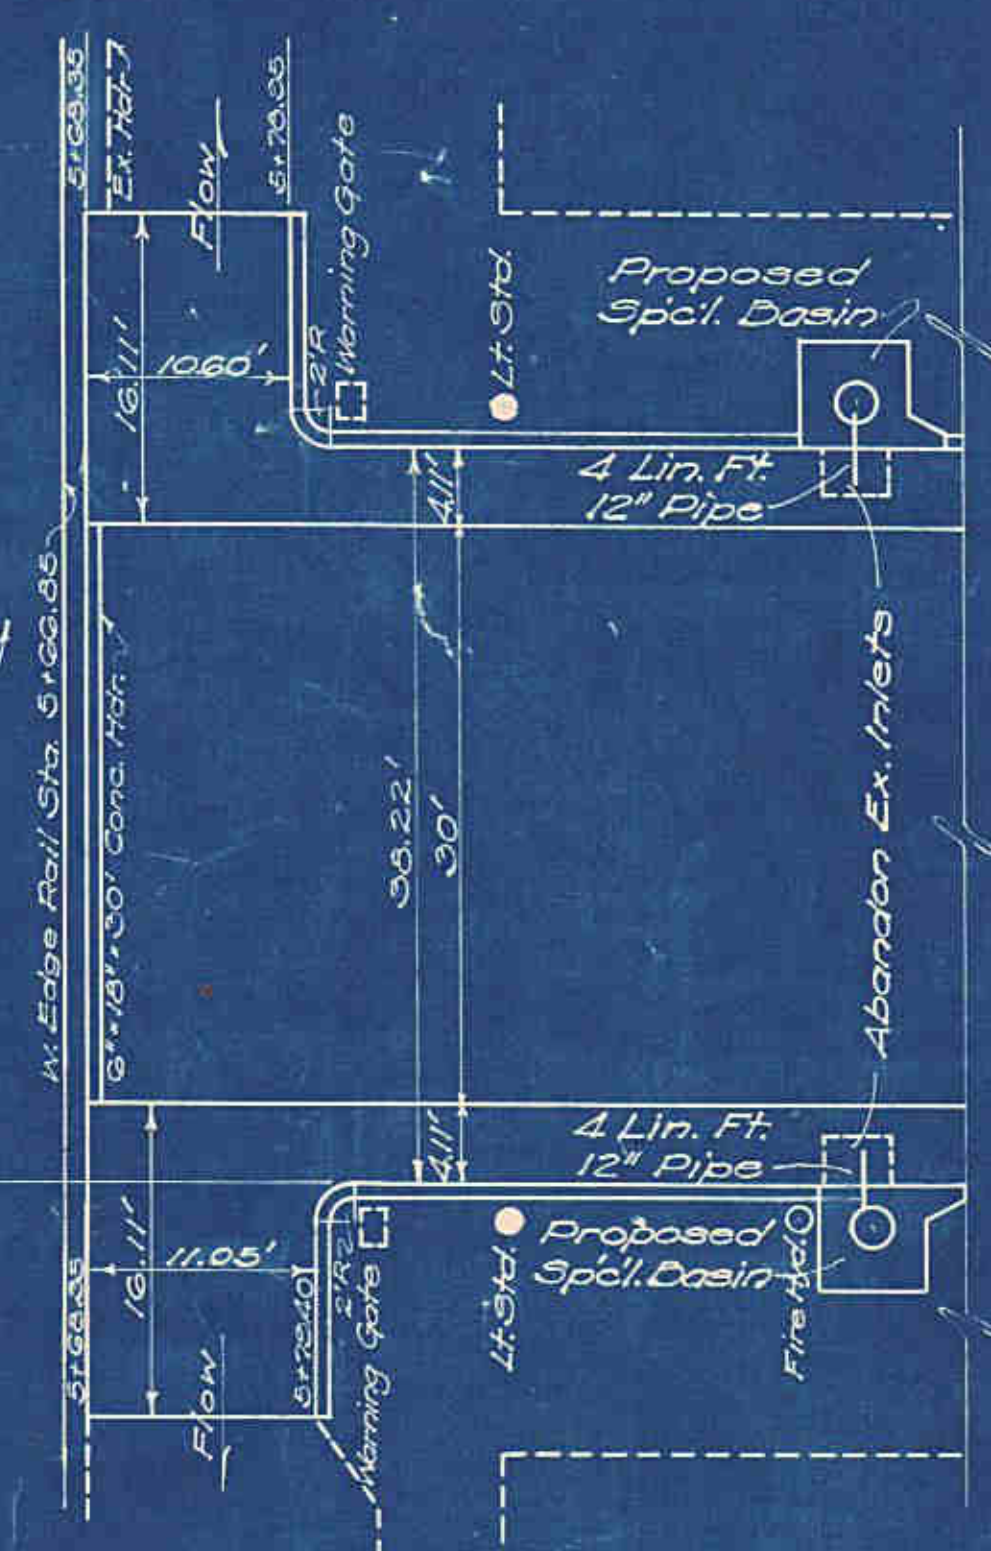


Pav't to be Removed
Conc. Widening
Conc. Curb Type I-A

56.02 Sq Yds.
56.02 Sq Yds.
59.82 Sq Yds.

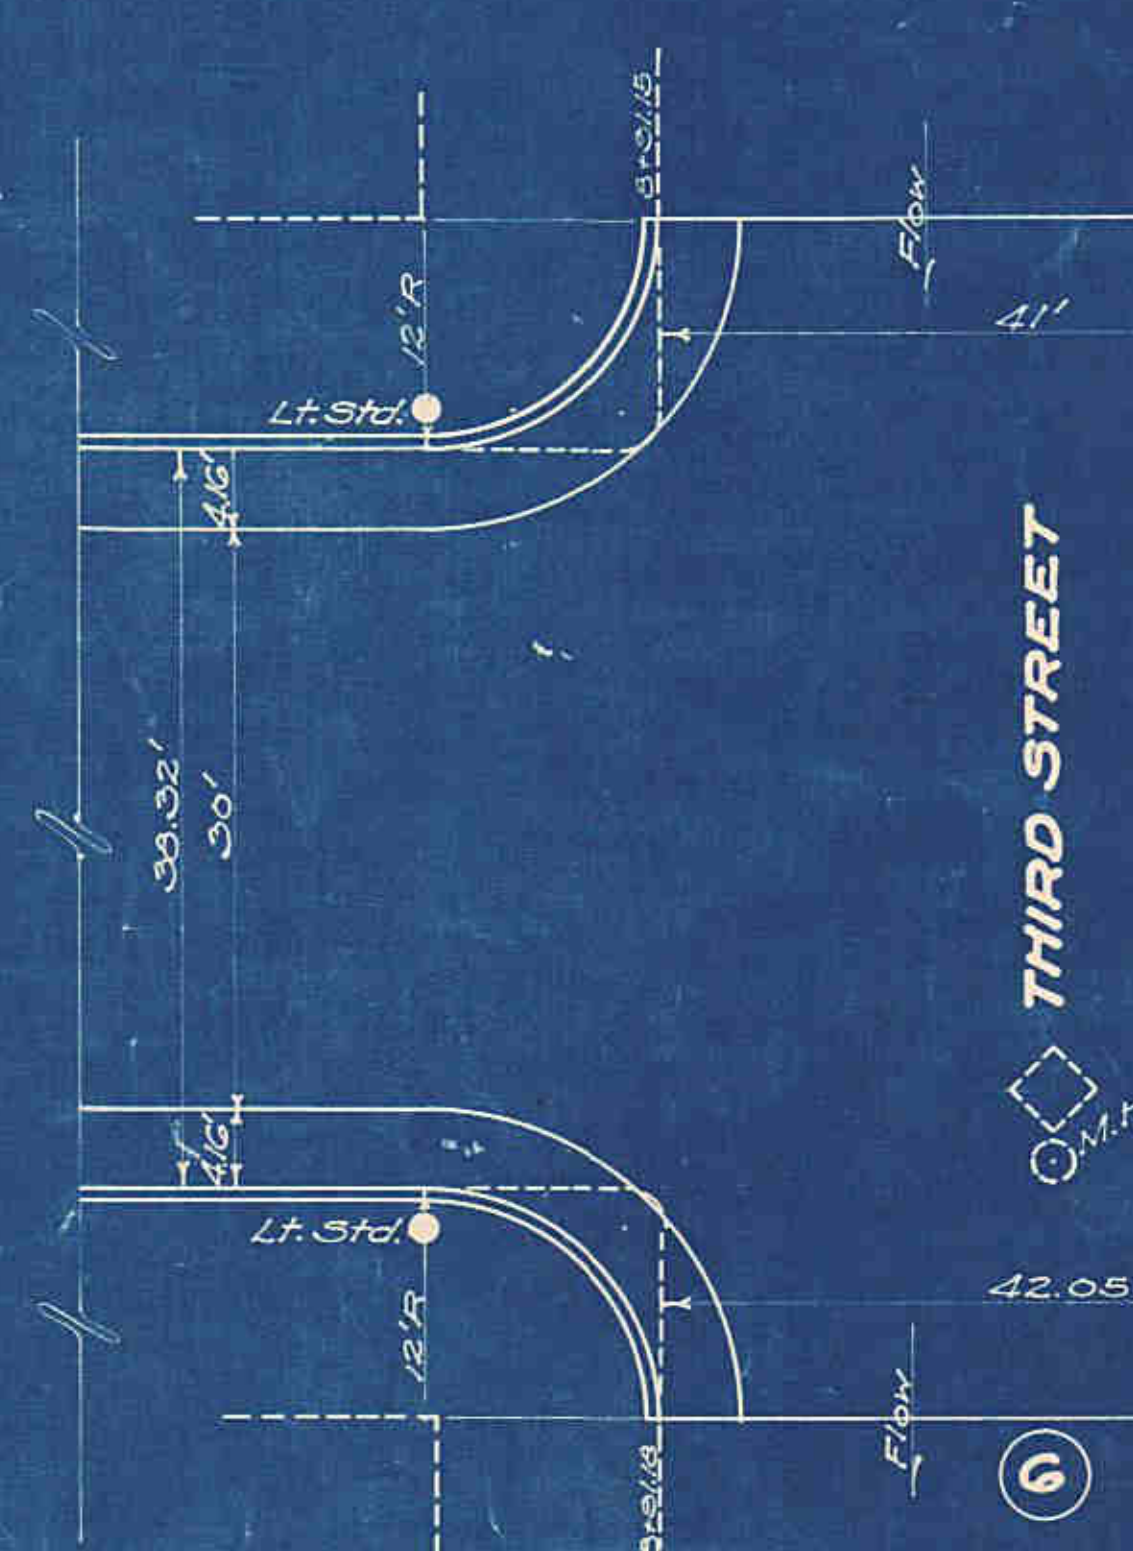

Pav't to be Removed
Conc. Base 3 1/2" Thick
Conc. Widening
Conc. Curb Type I-A
Special Basin
Special Inlet
12" V.S.P.
12" T
Raising Present Man Hole
New Man Hole Tops Complete
Approach Pav't.

124.26 Sq Yds.
78.86 " "
45.4 " "
73.56 Linft.
1
34 Linft.
1
1
1
144.11 Sq Yds.

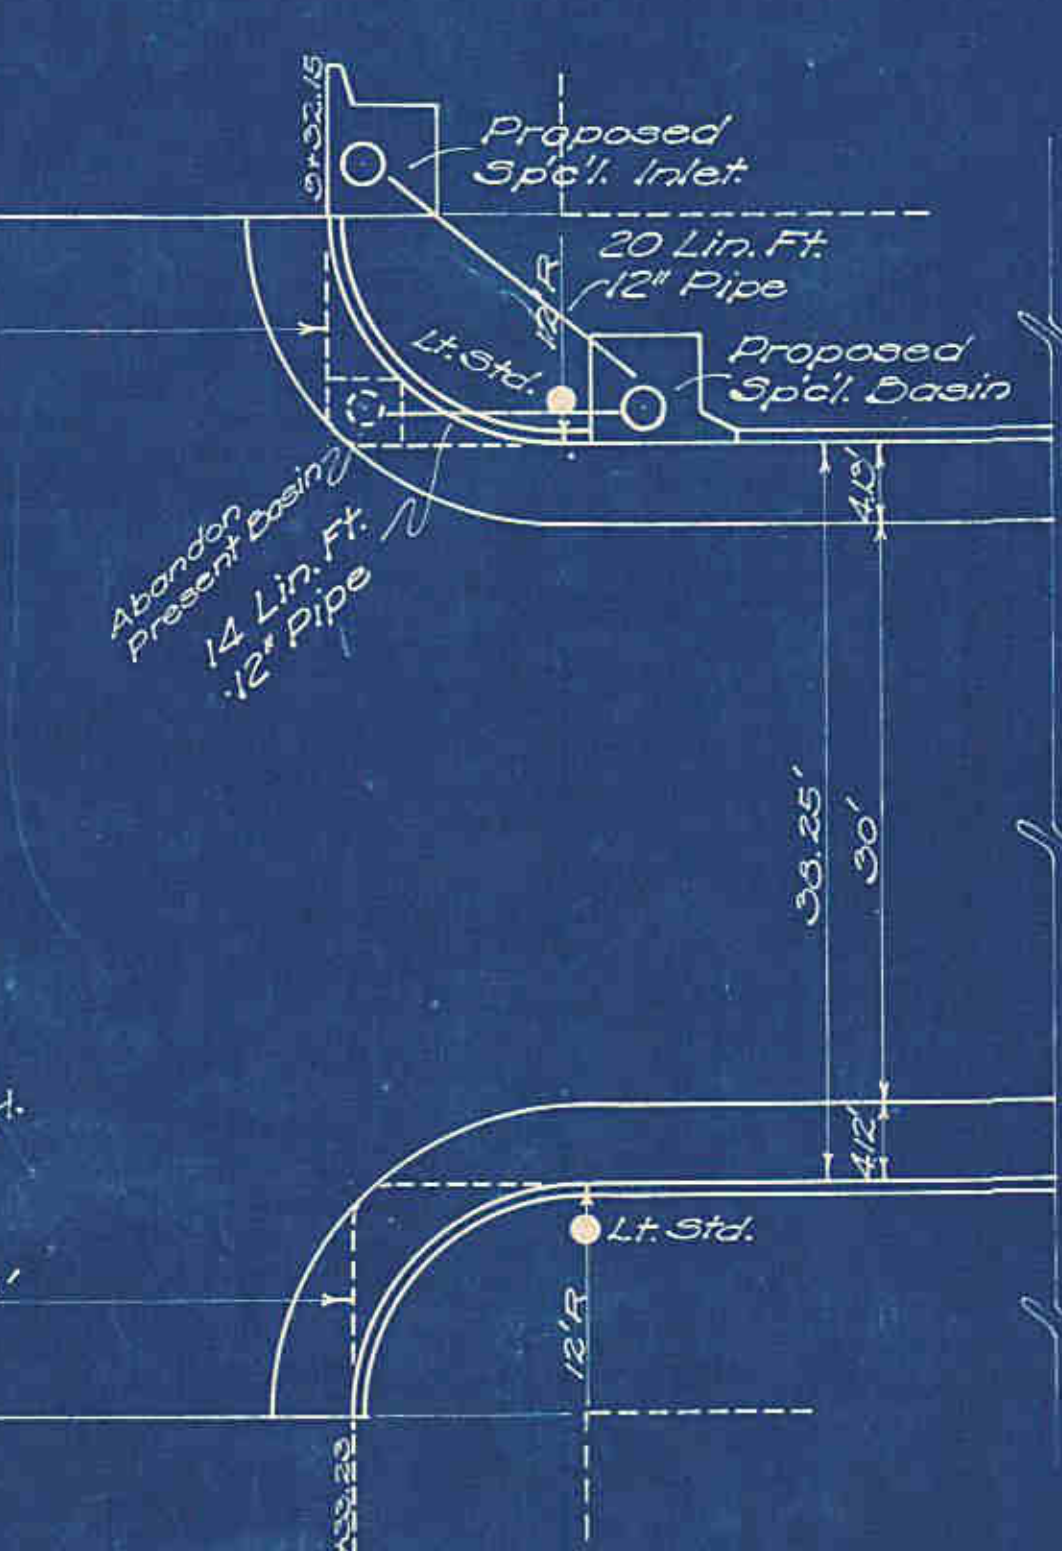

Pav't to be Removed
Conc. Widening
Conc. Curb Type I-A
Raising Present ManHoles
New Man Hole Tops Complete

57.13 Sq Yds.
57.13 " "
59.82 Linft.
2
2

