


FED. RD. DIV. NO.	STATE	PROJECT	FISCAL YEAR
2	OHIO		1949

CONVENTIONAL	SIGNS
COUNTY LINE	_____
TOWNSHIP LINE	_____
SECTION LINE	_____
CORPORATION LINE	_____
FENCE LINE	_____x_____x_____x_____x_____
CENTER LINE	_____
POLE LINE	_____φ_____φ_____φ_____φ_____φ_____φ_____
STEAM RAILROAD	_____
GUARD RAIL	_____

TITLE SHEET	1
TYPICAL SECTIONS	2
GENERAL NOTES	2
CALCULATIONS & SUMMARY	3
PLAN & PROFILE	4-5

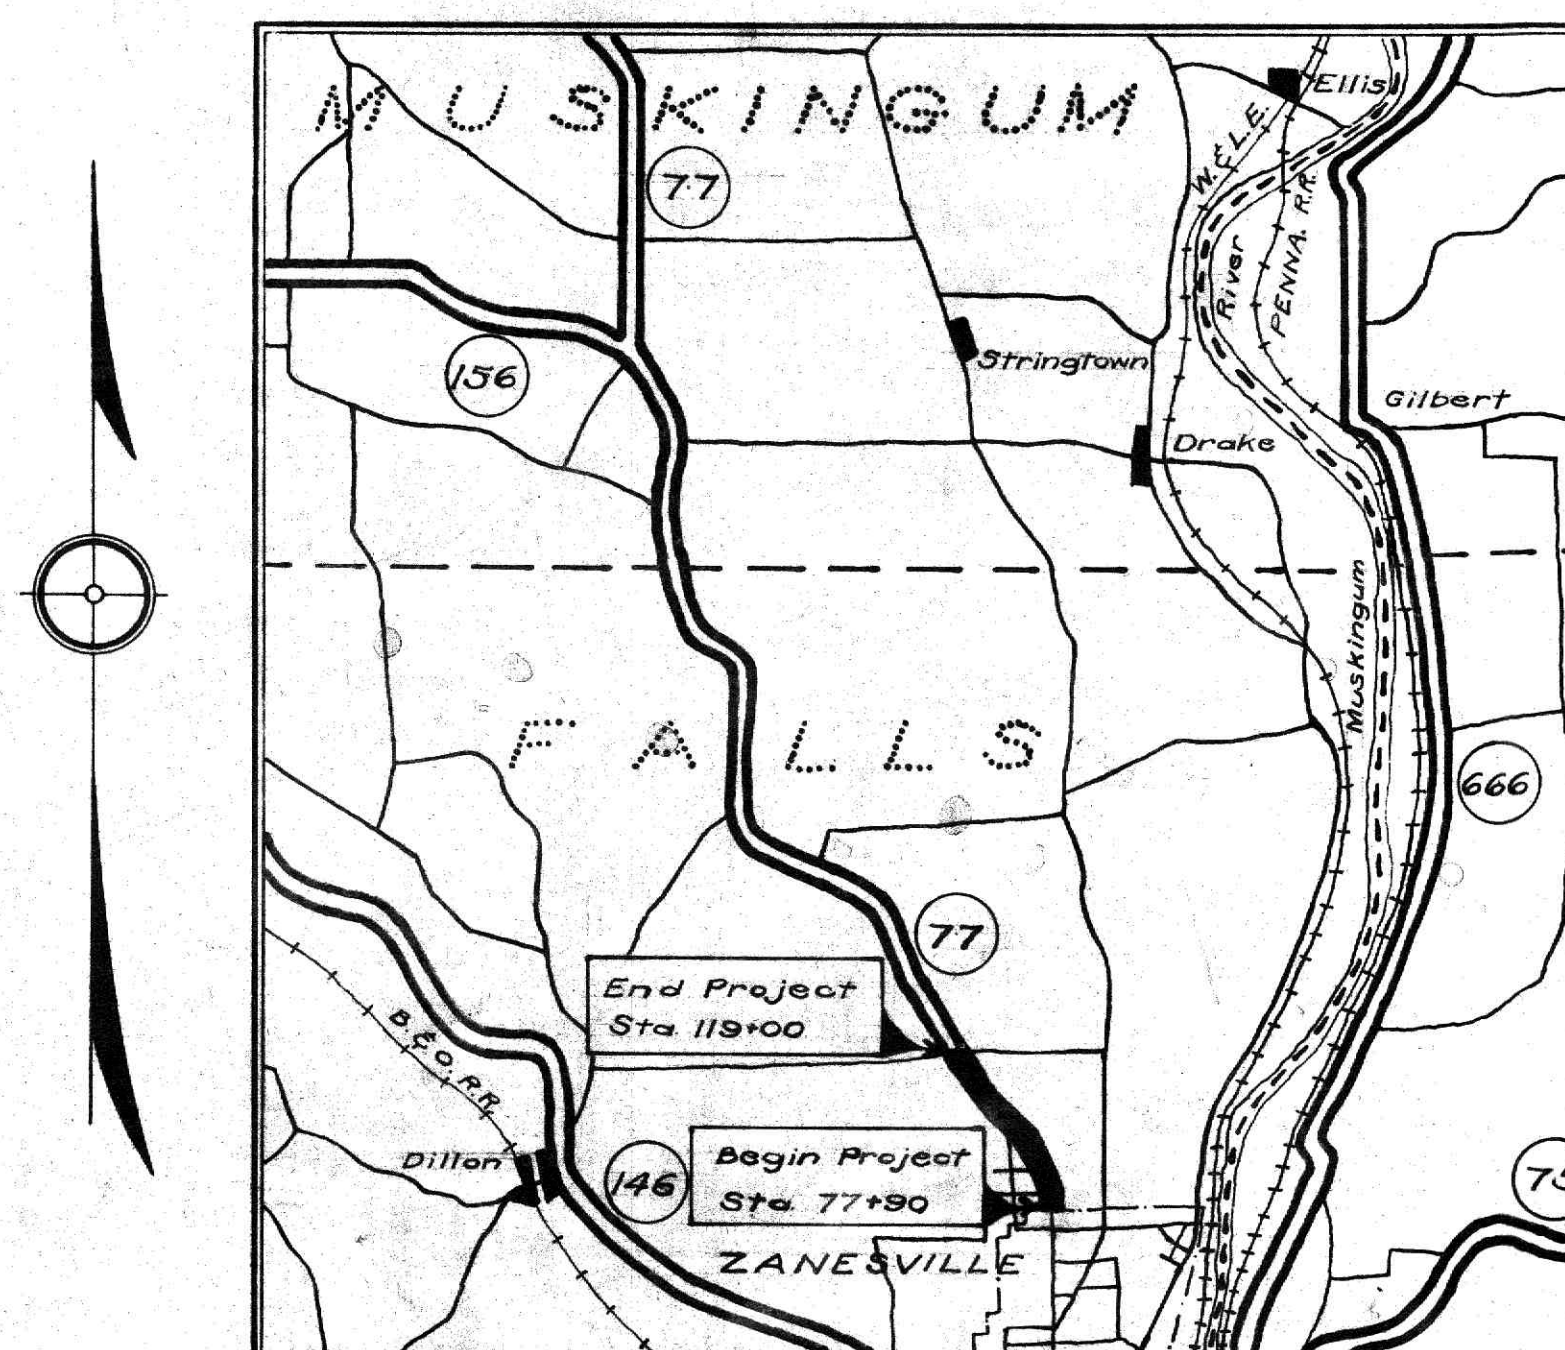

PORTION TO BE IMPROVED
STATE HIGHWAYS
OTHER ROADS

PLAN	1" = 100'
PROFILE HORIZONTAL	1" = 100'
PROFILE VERTICAL	1" = 10'

Begin Project	Sta. 77+90
End Project	Sta. 119+00
Net Length of Project	4110 Lin. ft. or .778 Miles

[illegible]

Approved: [Signature]
Date: 2/20/49 Director of Highways

FILE	COUNTY S.H.
No.	SEC.
	DATE OF LETTING:
	CONTRACT No.