

DESIGN DESIGNATION

Current A.D.T. (1997) = 3,860
Design Year A.D.T. (2017) = 8,450
DHV (2017) = 845
D = 55 %
T = 2 %
Design Speed = 25/35 MPH
Legal Speed = 25/35 MPH
Functional Classification = Major Collector,
Secondary

DESIGN EXCEPTION

NONE REQUIRED

CONVENTIONAL SIGNS

County Line ————
Township Line ————
Section Line ————
Corporation Line ————
Fence (existing) ———— (proposed) ————
Center Line ————
Trees Stumps (to be removed)

Utility Poles: Telephone Power Light Guy
Guardrail (existing) ———— (proposed) ————
Water Line ———— W ———— W ———— W ————
Gas Line ———— G ———— G ———— G ————
Property Line ———— P ————
Existing Right of Way ———— Ex. R/W ————
Existing Limited Access ———— Ex. L.A. ————
Proposed Easement Line ————

INDEX OF SHEETS

Title Sheet	1
Schematic Plan, Detour Map & References	2
Typical Sections & References	3-4
Traffic Maintenance & General Notes	5 & 5A
General Summary	6-7
Sub-Summary	8 & 8A
Plan and Profile	9-13
Sub-Summary (Water & U.D.)	14
Cross Sections	15-23 & 23A
Profiles (Side Street & Driveways)	24-26
Intersection Details	27-29
Storm Sewer & Water Line Profiles	30-31
S.R. 60 Ditch Improvement	32-33
Clay St. Storm Sewer & Cross Sections	34-40
Traffic Control Plan	41
Right-of-Way	42-46




Ed Ferris 32044 11-6-96
REGISTERED ENGINEER NO. DATE

PROJECT: MUS-208-0.00


DATE OF LETTING: 19____, CONTRACT NO. _____

PLAN PREPARED BY
E. P. FERRIS & ASSOCIATES, INC.
766 NORTHWEST BLVD.
COLUMBUS, OHIO 43212
(614) 299-2999
FOR
THE STATE OF OHIO

STATE OF OHIO
DEPARTMENT OF TRANSPORTATION
MUS - 208 - 0.00
VILLAGE OF DRESDEN
JEFFERSON TOWNSHIP
MUSKINGUM COUNTY

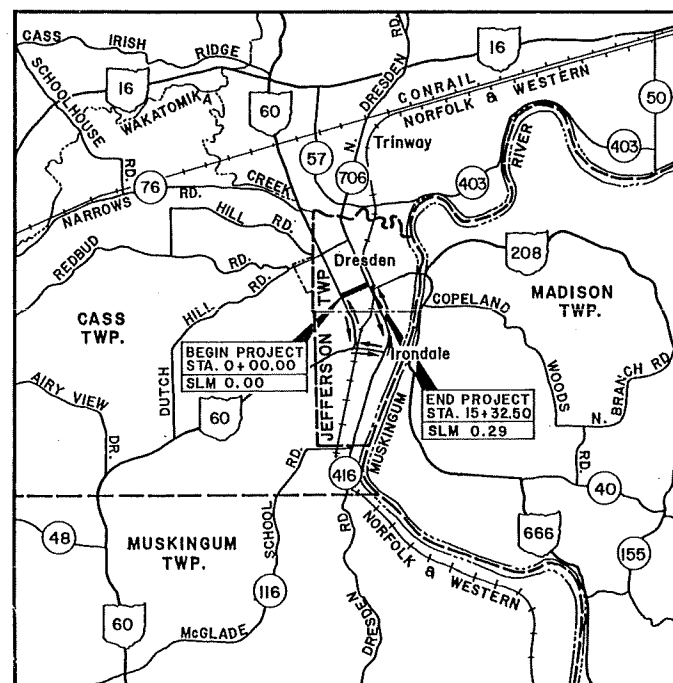

LOCATION MAP

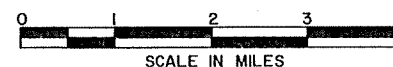

Portion to be Improved _____
State & Federal Routes _____
Other Roads _____
Detour _____
SCALES
PLAN: _____ 0 20
PROFILE: _____ Horizontal 0 20, Vertical 0 5
CROSS SECTIONS: _____ Horizontal 0 5, Vertical 0 5

UNDERGROUND UTILITIES
TWO WORKING DAYS
BEFORE YOU DIG
CALL... 1-800-362-2764 (TOLL FREE)
OHIO UTILITIES PROTECTION SERVICE
NON-MEMBERS
MUST BE CALLED DIRECTLY

SUPPLEMENTAL PRINTS OF STANDARD CONSTRUCTION DRAWINGS							
NUMBER	DATE	NUMBER	DATE	NUMBER	DATE	NUMBER	DATE
BP-3.1	2-21-92	CB-2-2A&B	5-1-79	MH-1	12-18-84	TC-41.20	3-26-79
BP-4.1	2-21-92	CB-2-5&2-6	5-1-79	MH-3	12-18-84	TC-42.20	3-26-79
BP-5.1	10-28-94	CB-3	5-1-79			TC-52.10	4-3-79
BP-7.1	10-30-92	CB-3A	5-1-79	MT-99.10	11-14-86	TC-52.20	4-3-79
MC-1	6-13-69	CB-6	5-1-79	MT-105.10	7-1-92		
MC-2	7-7-81	CB-7	12-18-84	MT-105.11	7-1-92	TC-71.10	9-10-91
MC-4	7-26-76	HW-4A	4-1-80			TC-83.10	3-18-92
MC-11	8-1-78	HW-4B	4-1-80	LA-1	6-1-79	TC-85.20	1-20-84

SUPPLEMENTAL SPECIFICATIONS	
NUMBER	DATE
802	3-23-95
820	6-14-95
931	7-17-95
942	6-14-95
944	12-7-95
945	6-14-95

PROJECT DESCRIPTION:

Reconstruction of S.R. 208 from S.R. 60
to Main St. with Storm Sewers and
Sidewalks.

FHA REGION	STATE	PROJECT
5	OHIO	

MUSKINGUM COUNTY
MUS-208-0.00

1995 SPECIFICATIONS

The standard specifications of the State of Ohio, Department of Transportation, including changes and supplemental specifications listed in the proposal shall govern this improvement.

I hereby approve these plans and declare that the making of this improvement will require the closing to traffic of the high-way and that provisions for the maintenance and safety of traffic will be as set forth on the plans and estimates.

Approved _____
Date _____ District Deputy Director of Transportation



Approved _____
Date _____ Director, Department of Transportation

VILLAGE OF DRESDEN:

Approved _____
Date _____ Mayor



FINA REGION	STATE	PROJECT
5	OHIO	

MUSKINGUM COUNTY
MUS-208-0.00

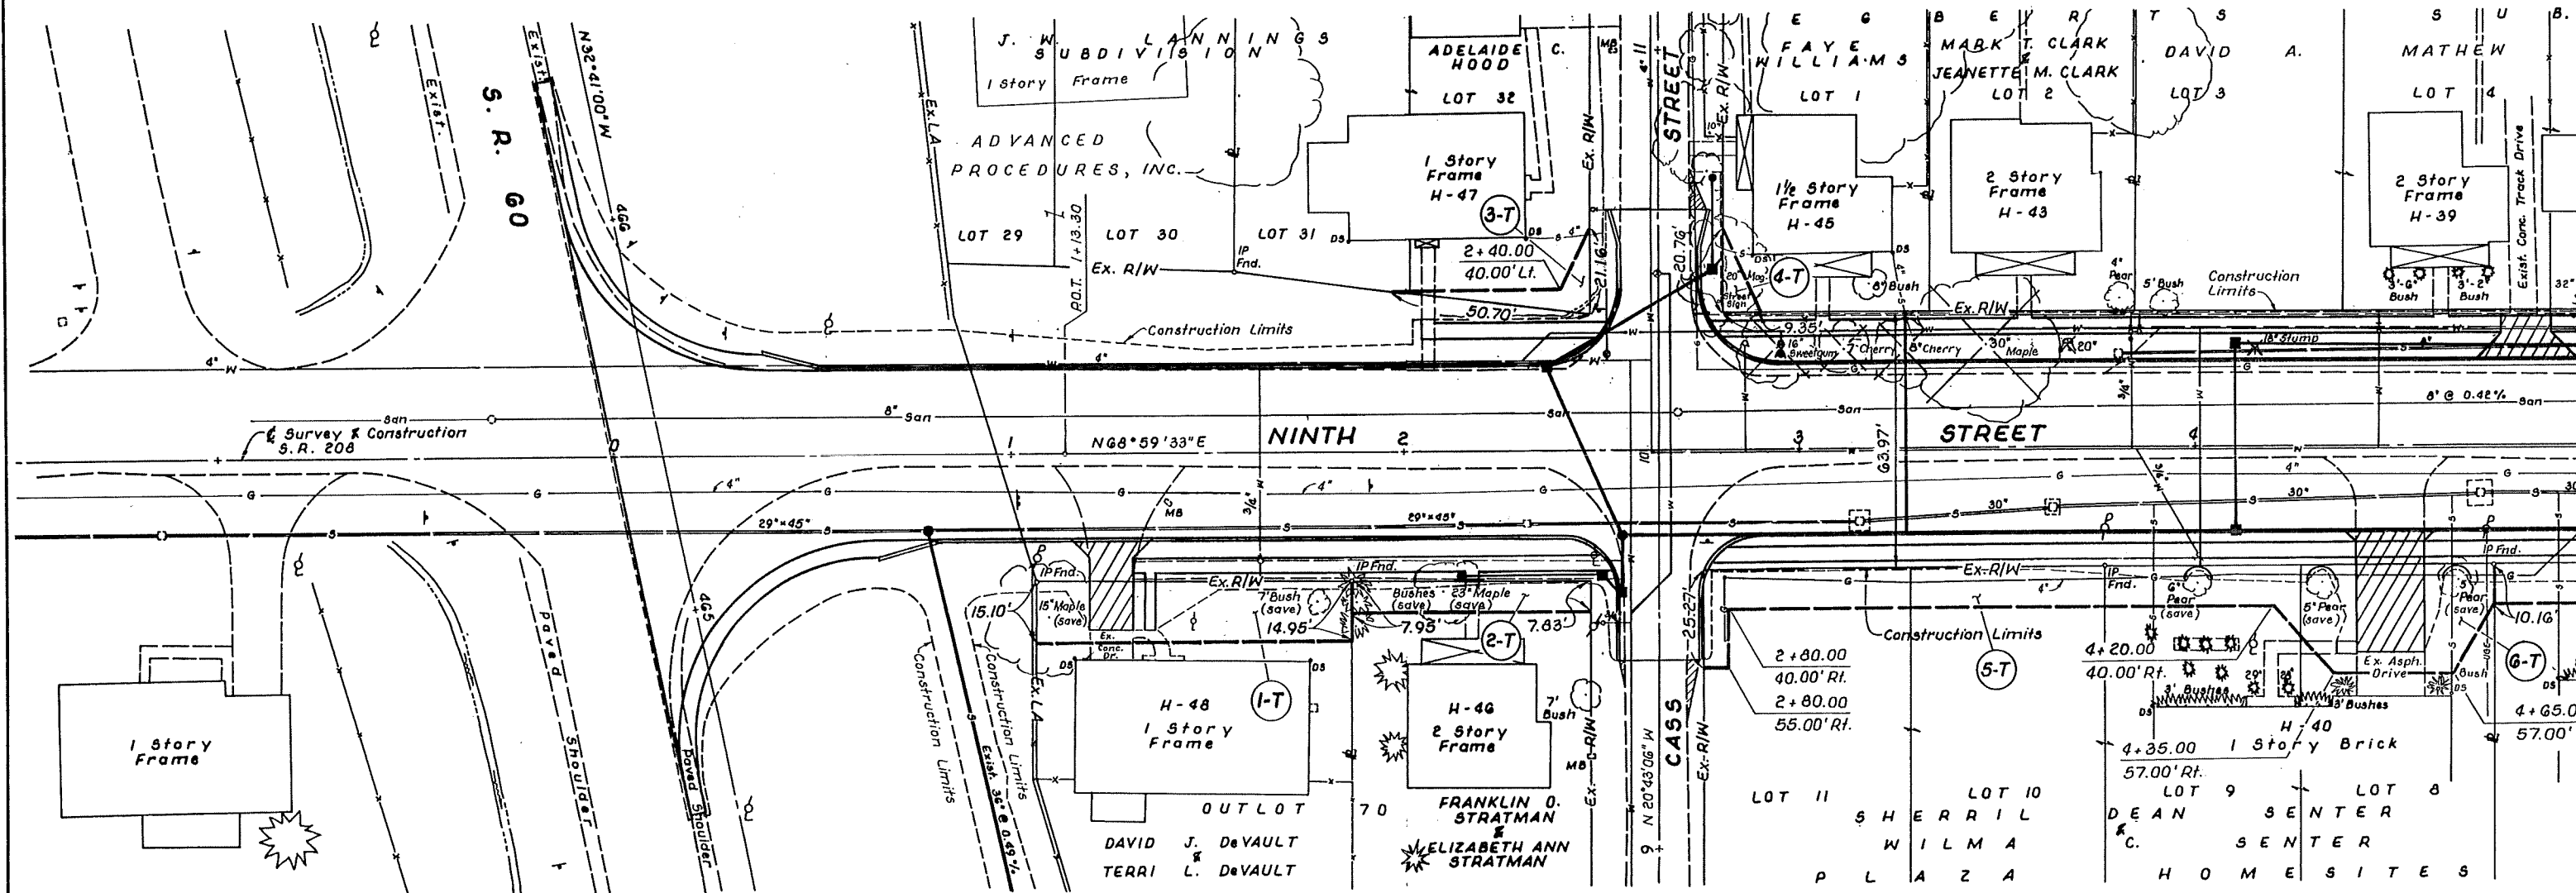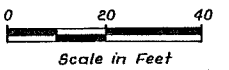



FMA REGION	STATE	PROJECT
5	OHIO	

MUSKINGUM COUNTY
MUS-208-0.00

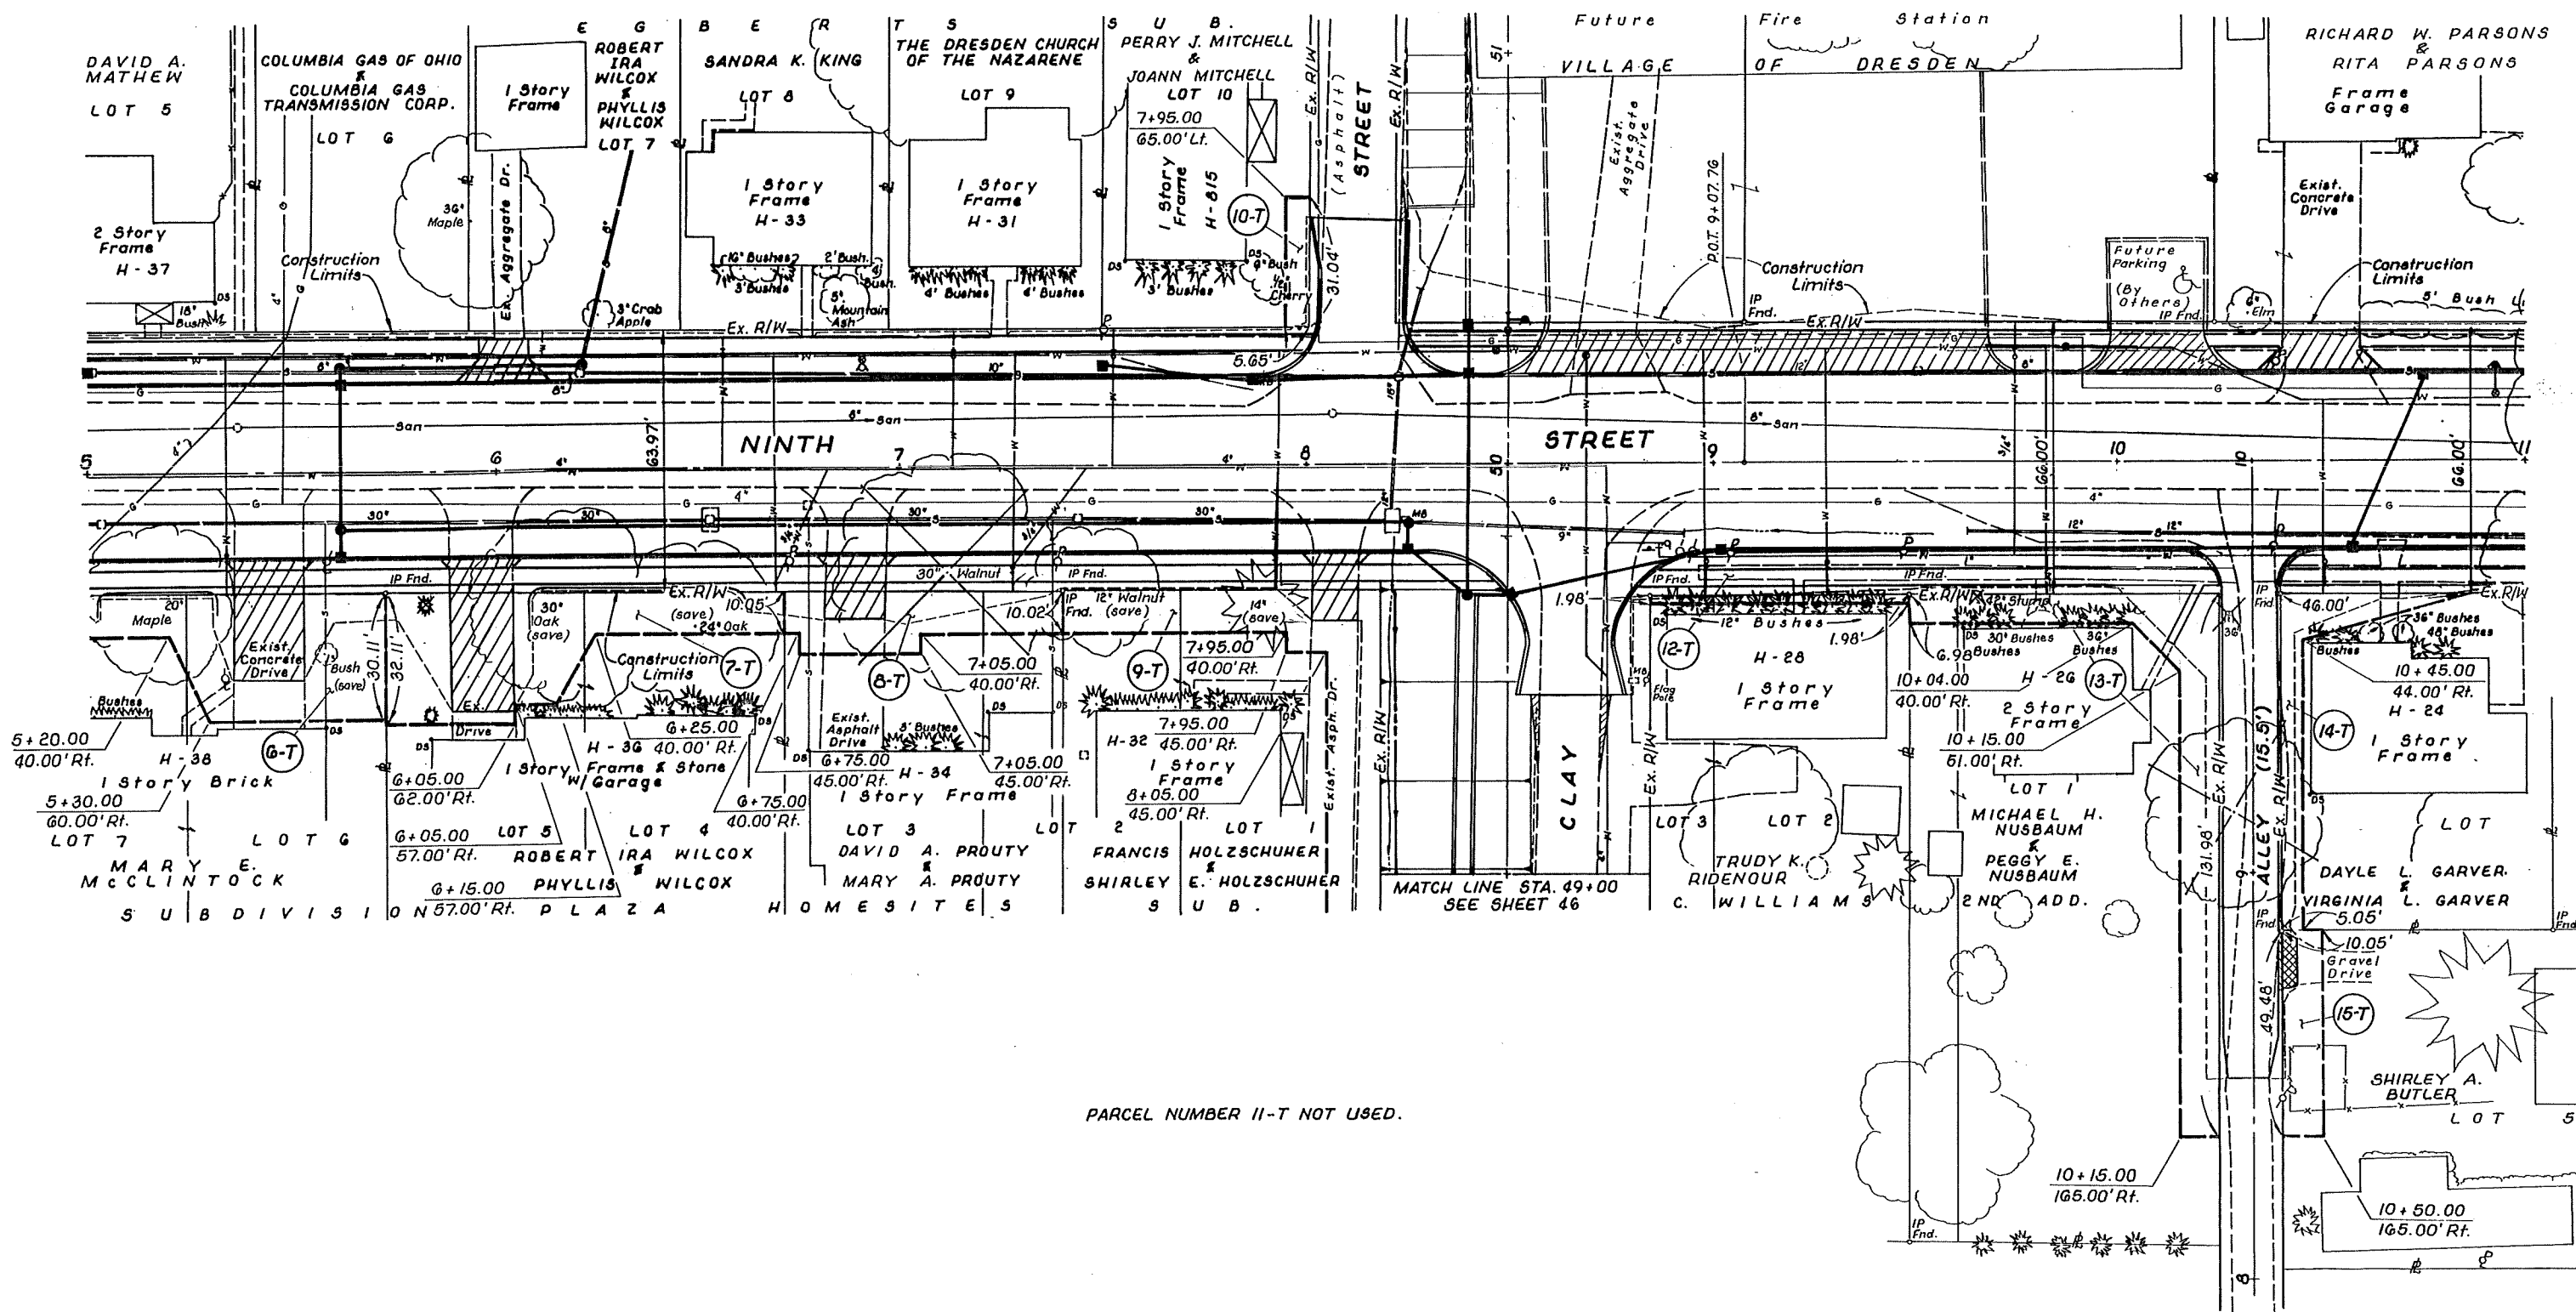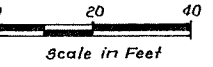



FINA REGION	STATE	PROJECT
5	OHIO	

MUSKINGUM COUNTY
MUS-208-0.00

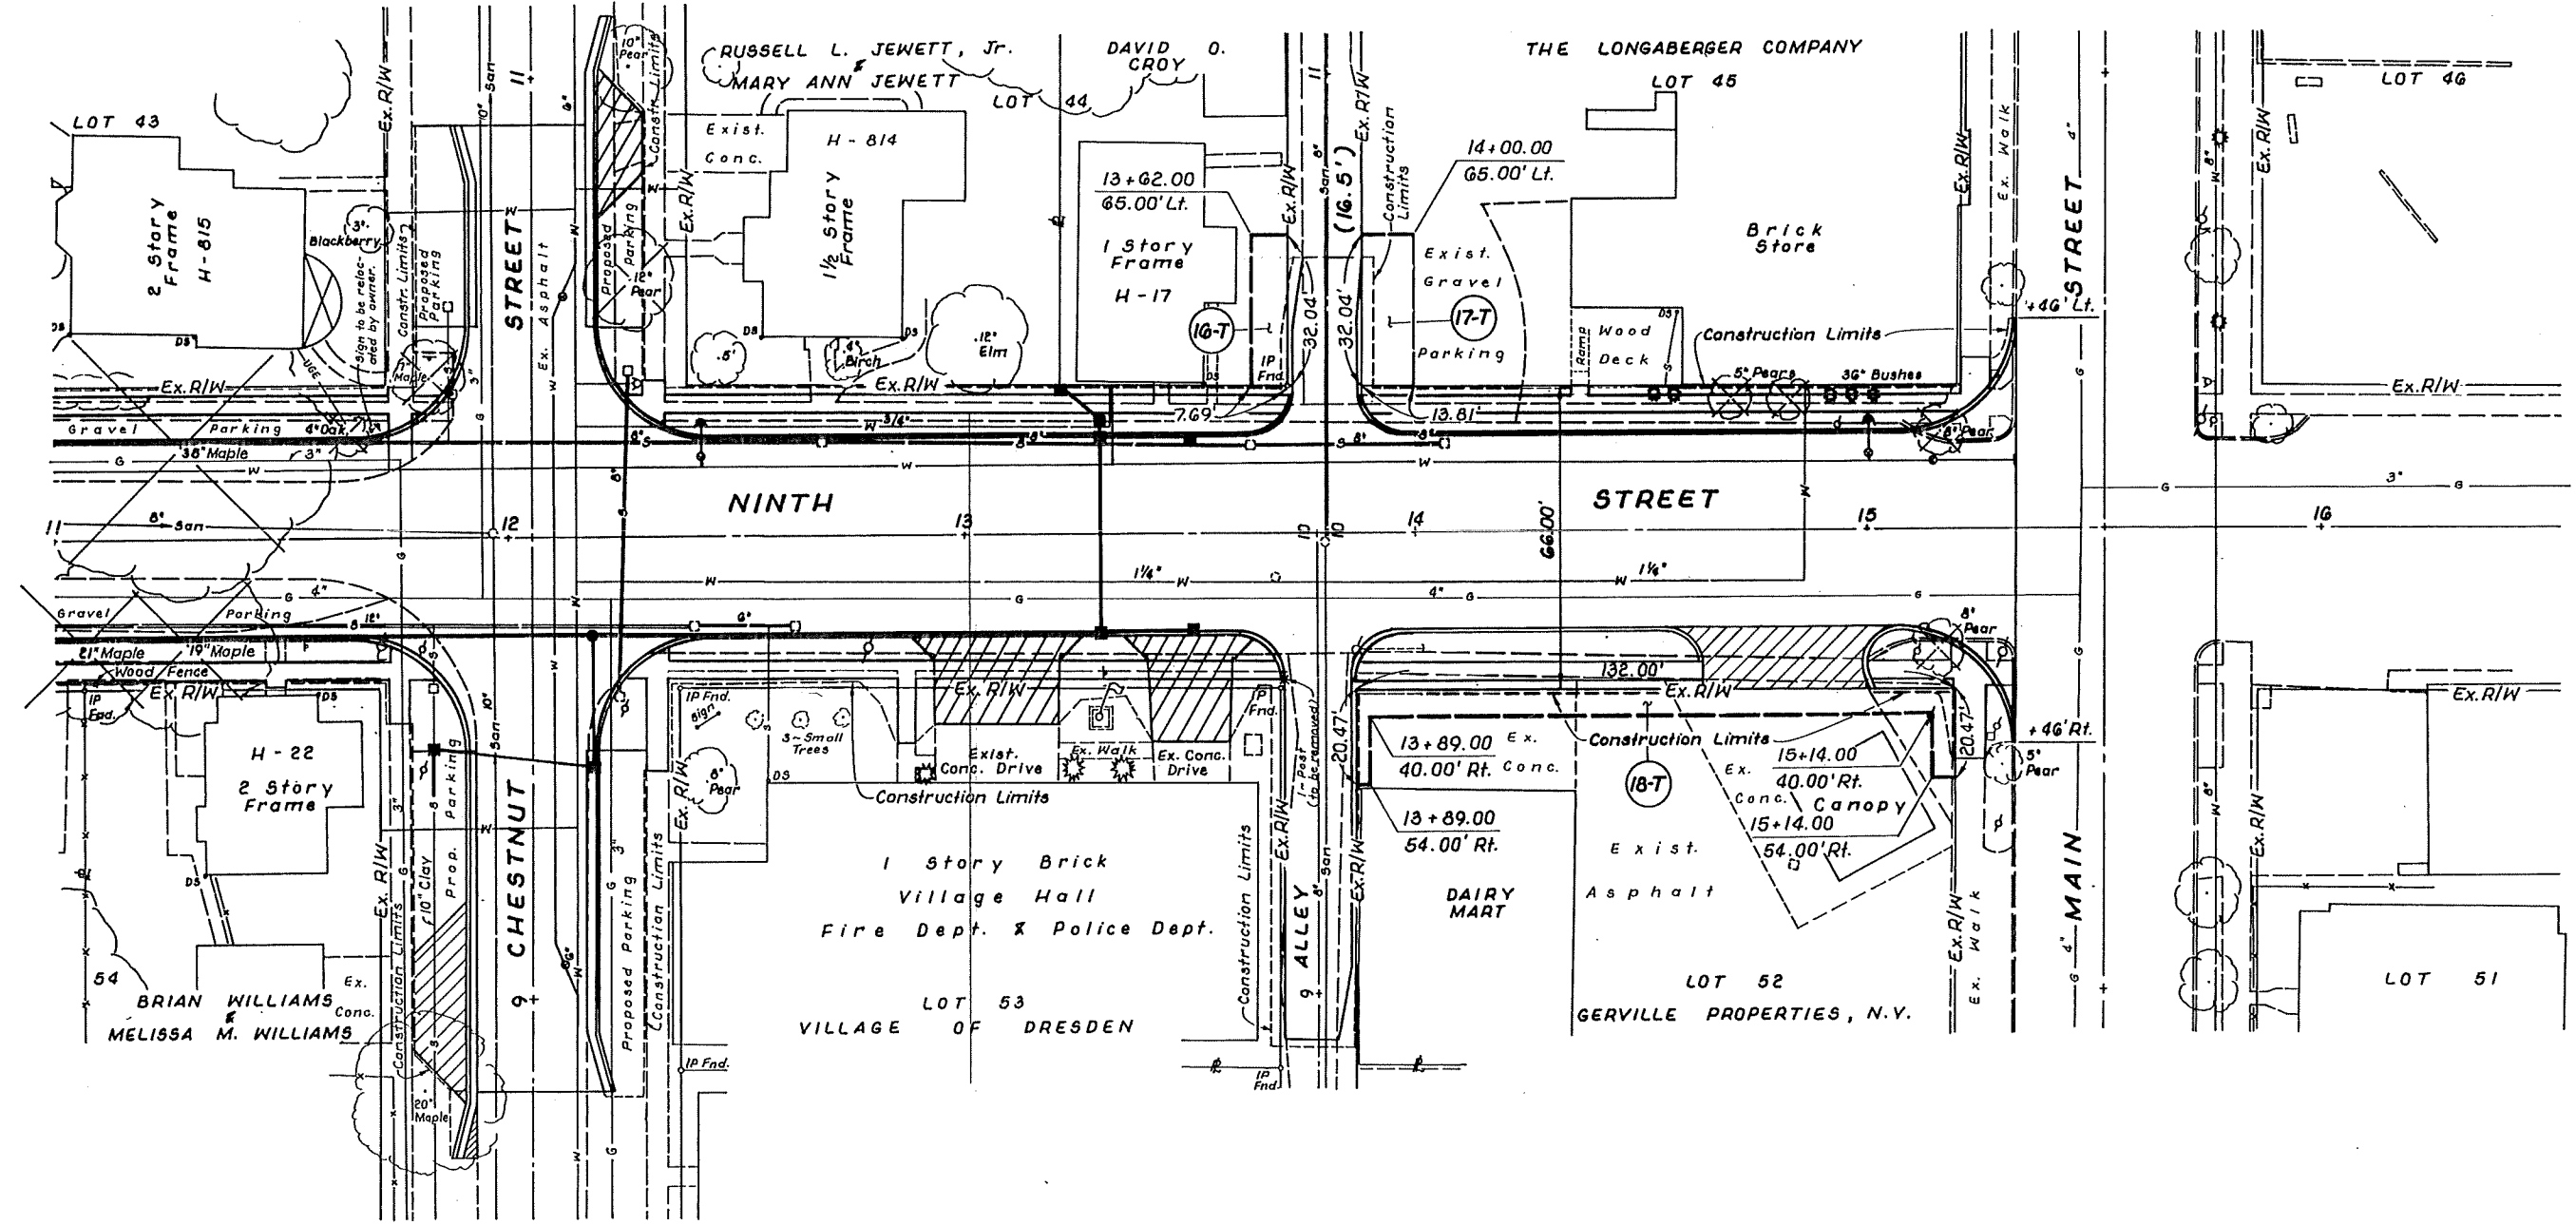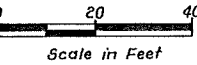

FHWA REGION	STATE	PROJECT
5	OHIO	

MUSKINGUM COUNTY
MUS - 208 - 0.00

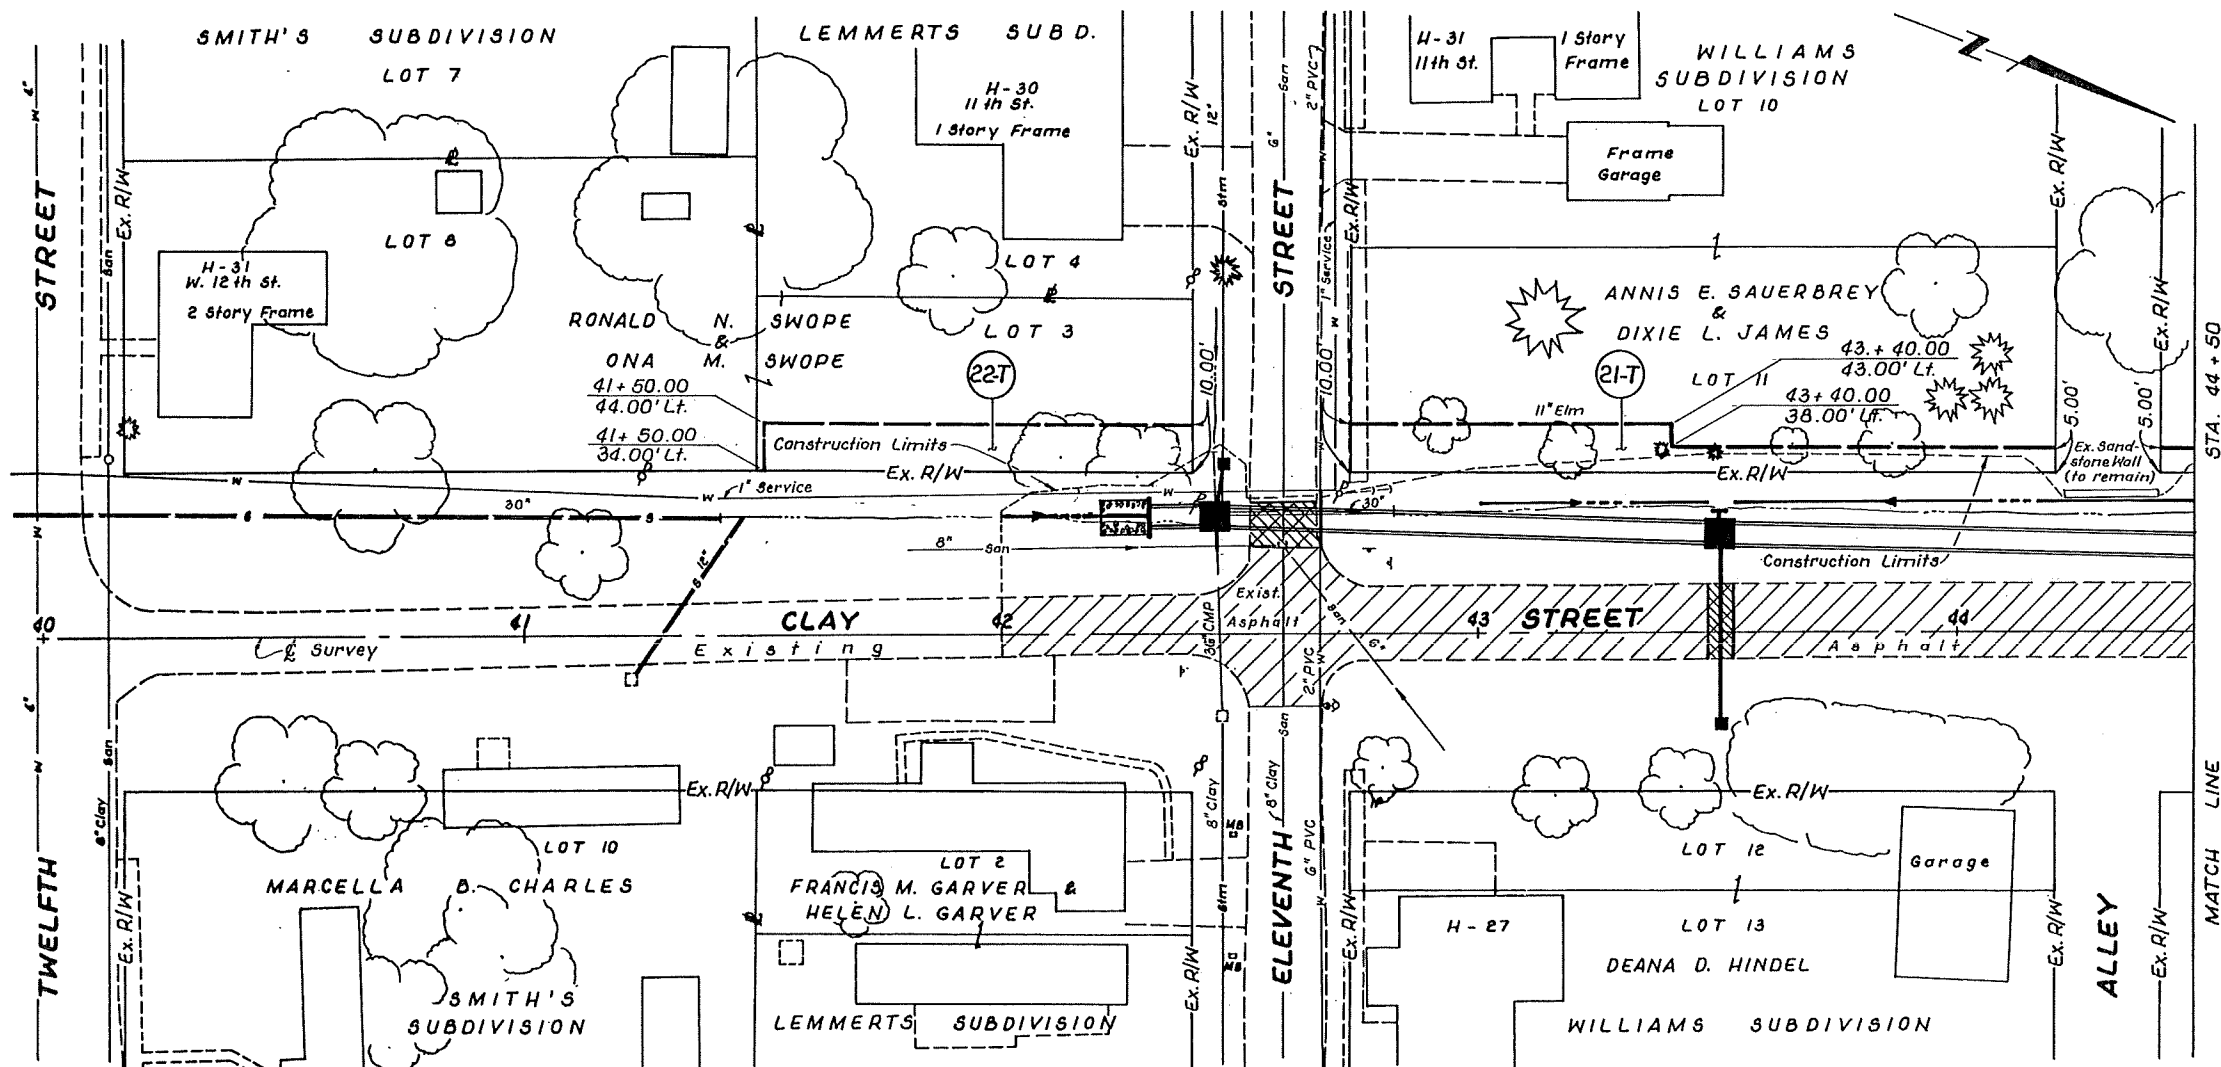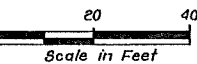

FHWA REGION	STATE	PROJECT
5	OHIO	

MUSKINGUM COUNTY
MUS - 208 - 0.00

