

Being a part of Lot number 44 of the First Quarter of Township 3, range 8, United States Military Lands, Cass Township, Muskingum County, Ohio and being further described as follows:

Commencing at the Southwest Corner of the said Lot number 44; thence North 02 degrees 27 minutes 09 seconds East 649.92 feet to a point marked by an existing iron pin (1 inch pipe); thence South 85 degrees 56 minutes 31 seconds East 1047.04 feet to a point marked by an iron pin (1 inch pipe), said point being the place of beginning of this tract; thence North 02 degrees 04 minutes 22 seconds East 683.81 feet to a point marked by an iron pin (1 inch pipe); thence North 41 degrees 07 minutes 07 seconds East 108.48 feet to a point marked by an iron pin (3/4 inch pipe); thence South 48 degrees 52 minutes 53 seconds East 50.00 feet to a point marked by an iron pin (3/4 inch pipe); thence South 54 degrees 59 minutes 20 seconds East 50.14 feet to a point marked by an iron pin (3/4 inch pipe); thence South 65 degrees 36 minutes 54 seconds East 26.29 feet to a point marked by an iron pin (3/4 inch pipe); thence South 82 degrees 02 minutes 00 seconds East 33.27 feet to a point marked by an iron pin (3/4 inch pipe); thence North 71 degrees 19 minutes 34 seconds East 37.87 feet to a point marked by an iron pin (3/4 inch pipe); thence North 33 degrees 26 minutes 37 seconds East 44.38 feet to a point marked by an iron pin (3/4 inch pipe); thence North 16 degrees 27 minutes 08 seconds East 84.99 feet to a point marked by an iron pin (3/4 inch pipe); thence North 12 degrees 55 minutes 40 seconds East 56.20 feet to a point marked by an iron pin (3/4 inch pipe); thence South 02 degrees 04 minutes 22 seconds West 836.67 feet to a point marked by an iron pin (one inch pipe); thence North 84 degrees 59 minutes 47 seconds West 3.38 feet to a point marked by an existing iron pin (one inch pipe); thence South 15 degrees 34 minutes 42 seconds West 59.57 feet to a point marked by an existing iron pin (one inch pipe); thence North 85 degrees 56 minutes 31 seconds West 279.76 feet to the place of beginning.

Containing 5.000 more or less acres

I hereby certify the above description to be correct as prepared by me, this 10th day of November 1981.

W. J. Bied
W. J. BIEDENBACH
REG. SURVEYOR 718
E. Snider (Alexander)
940-10-81

DESCRIPTION APPROVED
for Auditor's transfer
[Signature] 11-11-81

B Snider's

Parcel #
10-08-61-43
3600 Hill

Being a part of Lot number 44 of the
First Quarter of Township 3, Range
6, United States Military Lands,
Cass Township, Muskingum County,
Ohio.


- Existing Iron Pins (1" pipe)
- ⊙ Iron Pins Set (3/4" pipe, unless otherwise indicated)

I hereby certify the above
plat and survey to be correct
as prepared by me, this 1st
day of November 1981.

W. J. B. *[Signature]*
W. J. BIEDENBACH
Reg. surveyor #5716

**OFFICE COPY
NOT RECORDABLE**

B Spbbins

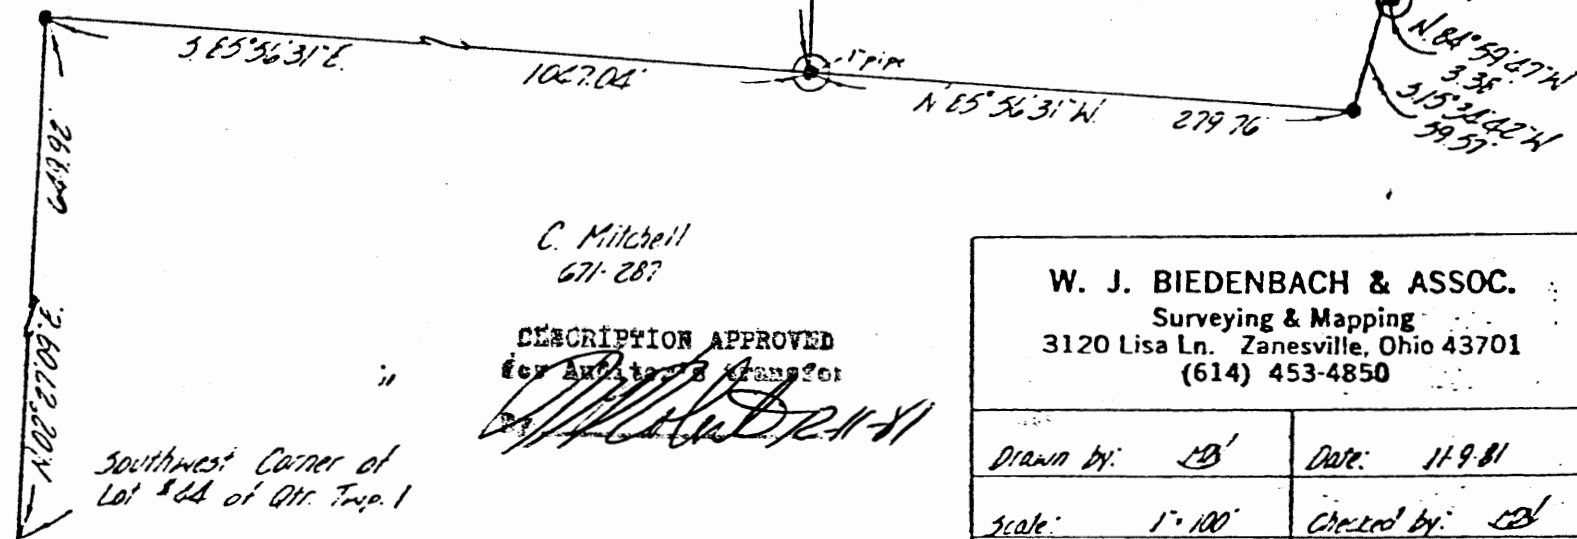

C. Mitchell
671-287

DESCRIPTION APPROVED
for *[Signature]*

W. J. BIEDENBACH & ASSOC.
Surveying & Mapping
3120 Lisa Ln. Zanesville, Ohio 43701
(614) 453-4850

Drawn by: <i>CB</i>	Date: 11-9-81
Scale: 1"=100'	Checked by: <i>CB</i>
Lab. No: 940-10-81	F. Snider (Alexander)

Southwest Corner of
Lot #44 of Qtr. Trp. 1