

Being a part of Lot number two as numbered in Sibley's Plat and survey in the 1st Quarter of the 1st Township, 8th Range of the United States Military Lands, Falls Township, Muskingum County, Ohio and being further described as follows:

Commenting at a point marked by an existing iron pin (Ford Axle) at the Southwest Corner of Lot number one of Fairview as recorded in Plat Book nine, page one of the Muskingum County Plat Records, said point also being on the line between Range 7 and Range 8; thence North 152.80 feet along the West line of the said Lot number one of Fairview to a point marked by an existing iron pin (3/4 inch pipe), also passing a point marked by an existing iron pin (3/4 inch pipe) at 52.80 feet; thence North 89 degrees 16 minutes 05 seconds West 1460.43 feet to a point marked by an existing iron pin (3/4 inch pipe), passing points marked by iron pins (3/4 inch pipe) at 125.00 feet at the Southwest Corner of a tract owned by D. and D. Komapomy as recorded in Deed Book Volume 553 page 733 of the Muskingum County Deed Records) and 1385.43 feet; thence North 00 degrees 09 minutes 00 seconds West 170.00 feet to a point marked by an existing iron pin (3/4 inch pipe), said point being the place of beginning of this tract; thence North 89 degrees 14 minutes 00 seconds West 100.00 feet to a point; thence North 00 degrees 09 minutes 00 seconds West 220.50 feet to a point in the center of Township Road number 309; thence South 88 degrees 16 minutes 03 seconds East 100.04 feet to a point in the center of Township Road number 309; thence South 00 degrees 00 minutes 00 seconds East 218.81 feet to the place of beginning, passing a point marked by an iron pin (3/4 inch pipe) at 20.61 feet

Containing 0.504 more or less acres, subject to all legal road right-of-ways, of Township Road number 309.


I hereby certify the above description to be correct as prepared by me, this 30th day of June 1983.

W. J. EDENBROCH  
REG. SURVEYOR #5718

Custom Investment  
121C-4-83

17-07-01-12  
1200 FAIRVIEW RD

7-07

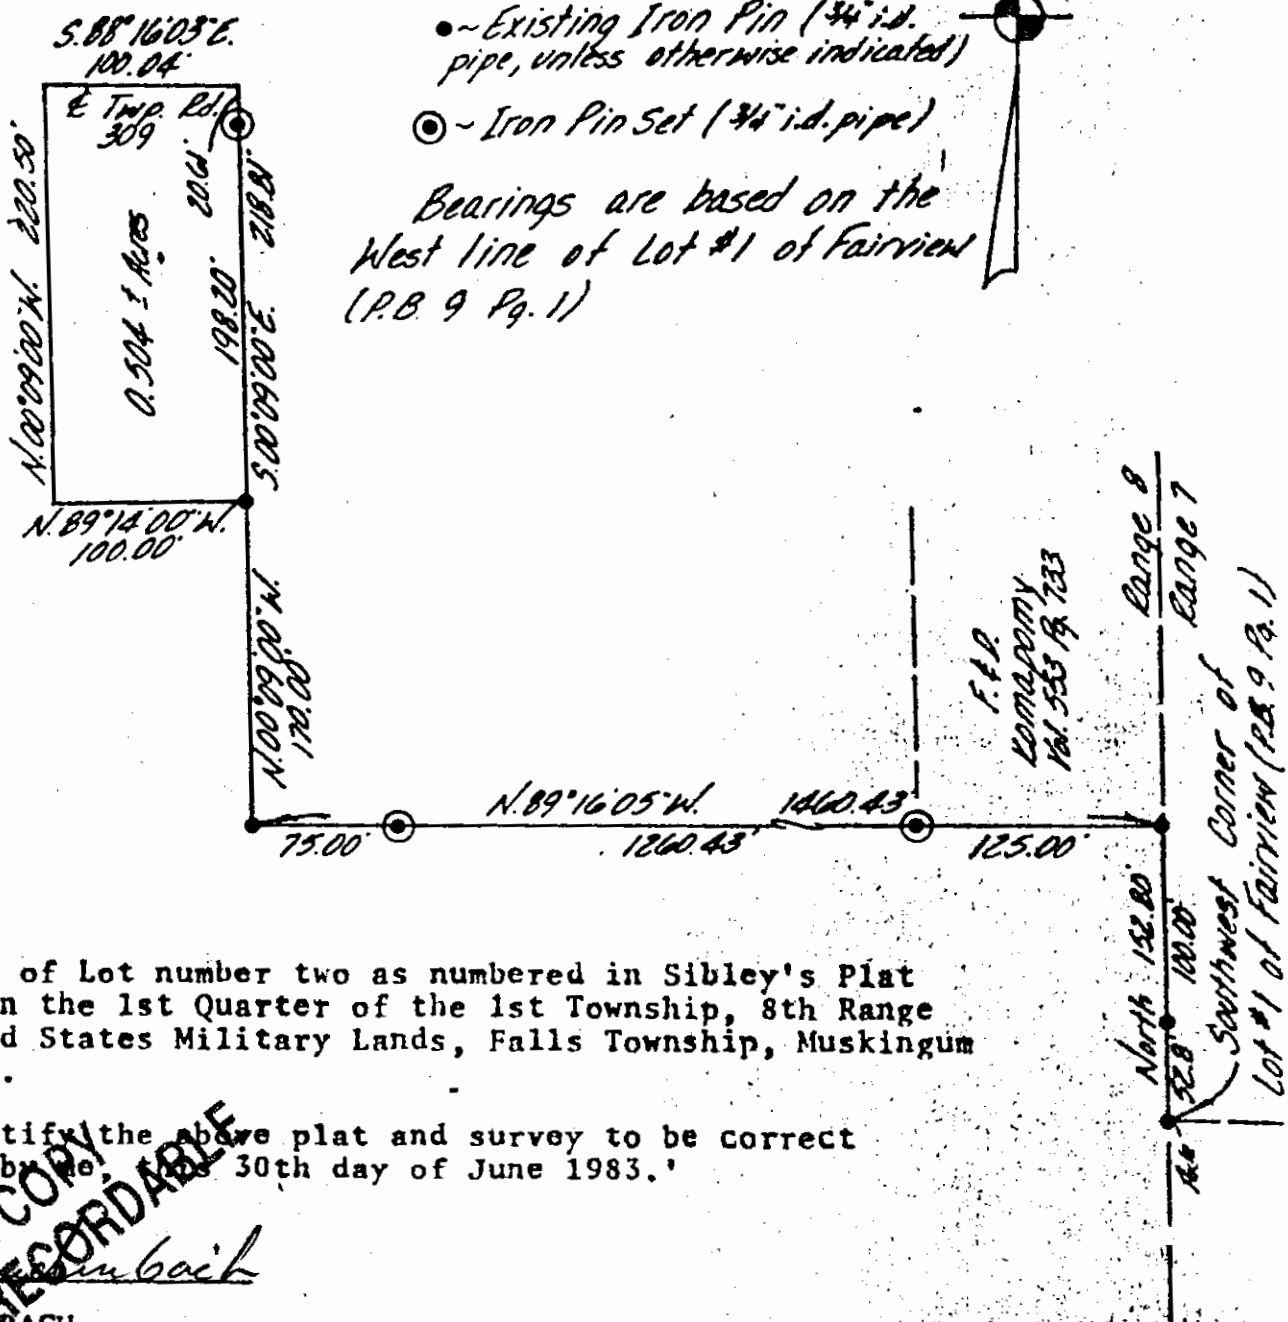

Being a part of Lot number two as numbered in Sibley's Plat and survey in the 1st Quarter of the 1st Township, 8th Range of the United States Military Lands, Falls Township, Muskingum County, Ohio.

I hereby certify the above plat and survey to be correct as prepared by me, the 30th day of June 1983.


*W. J. Biedenbach*  
W. J. BIEDENBACH  
REG. SURVEYOR #5718

W. J. BIEDENBACH & ASSOC. Surveying & Mapping 3120 Lisa Ln. Zanesville, Ohio 43701 (614) 453-4850	
Drawn by: <i>LD</i>	Date: <i>6-28-83</i>
Scale: <i>1"=100'</i>	Checked by: <i>LD</i>
Job No. <i>1743-1-83</i>	C. Number: <i>1</i>

DESCRIPTION APPROVED  
for Auditor's transfer

By *Ray L. Overhoff*  
*8-27-83*

17-07-01-17 ✓  
 17-07-01-15-002 ✓  
 17-07-01-12  
 17-07-01-11  
 17-07-01-13  
 17-07-01-14  
 17-07-01-10-001

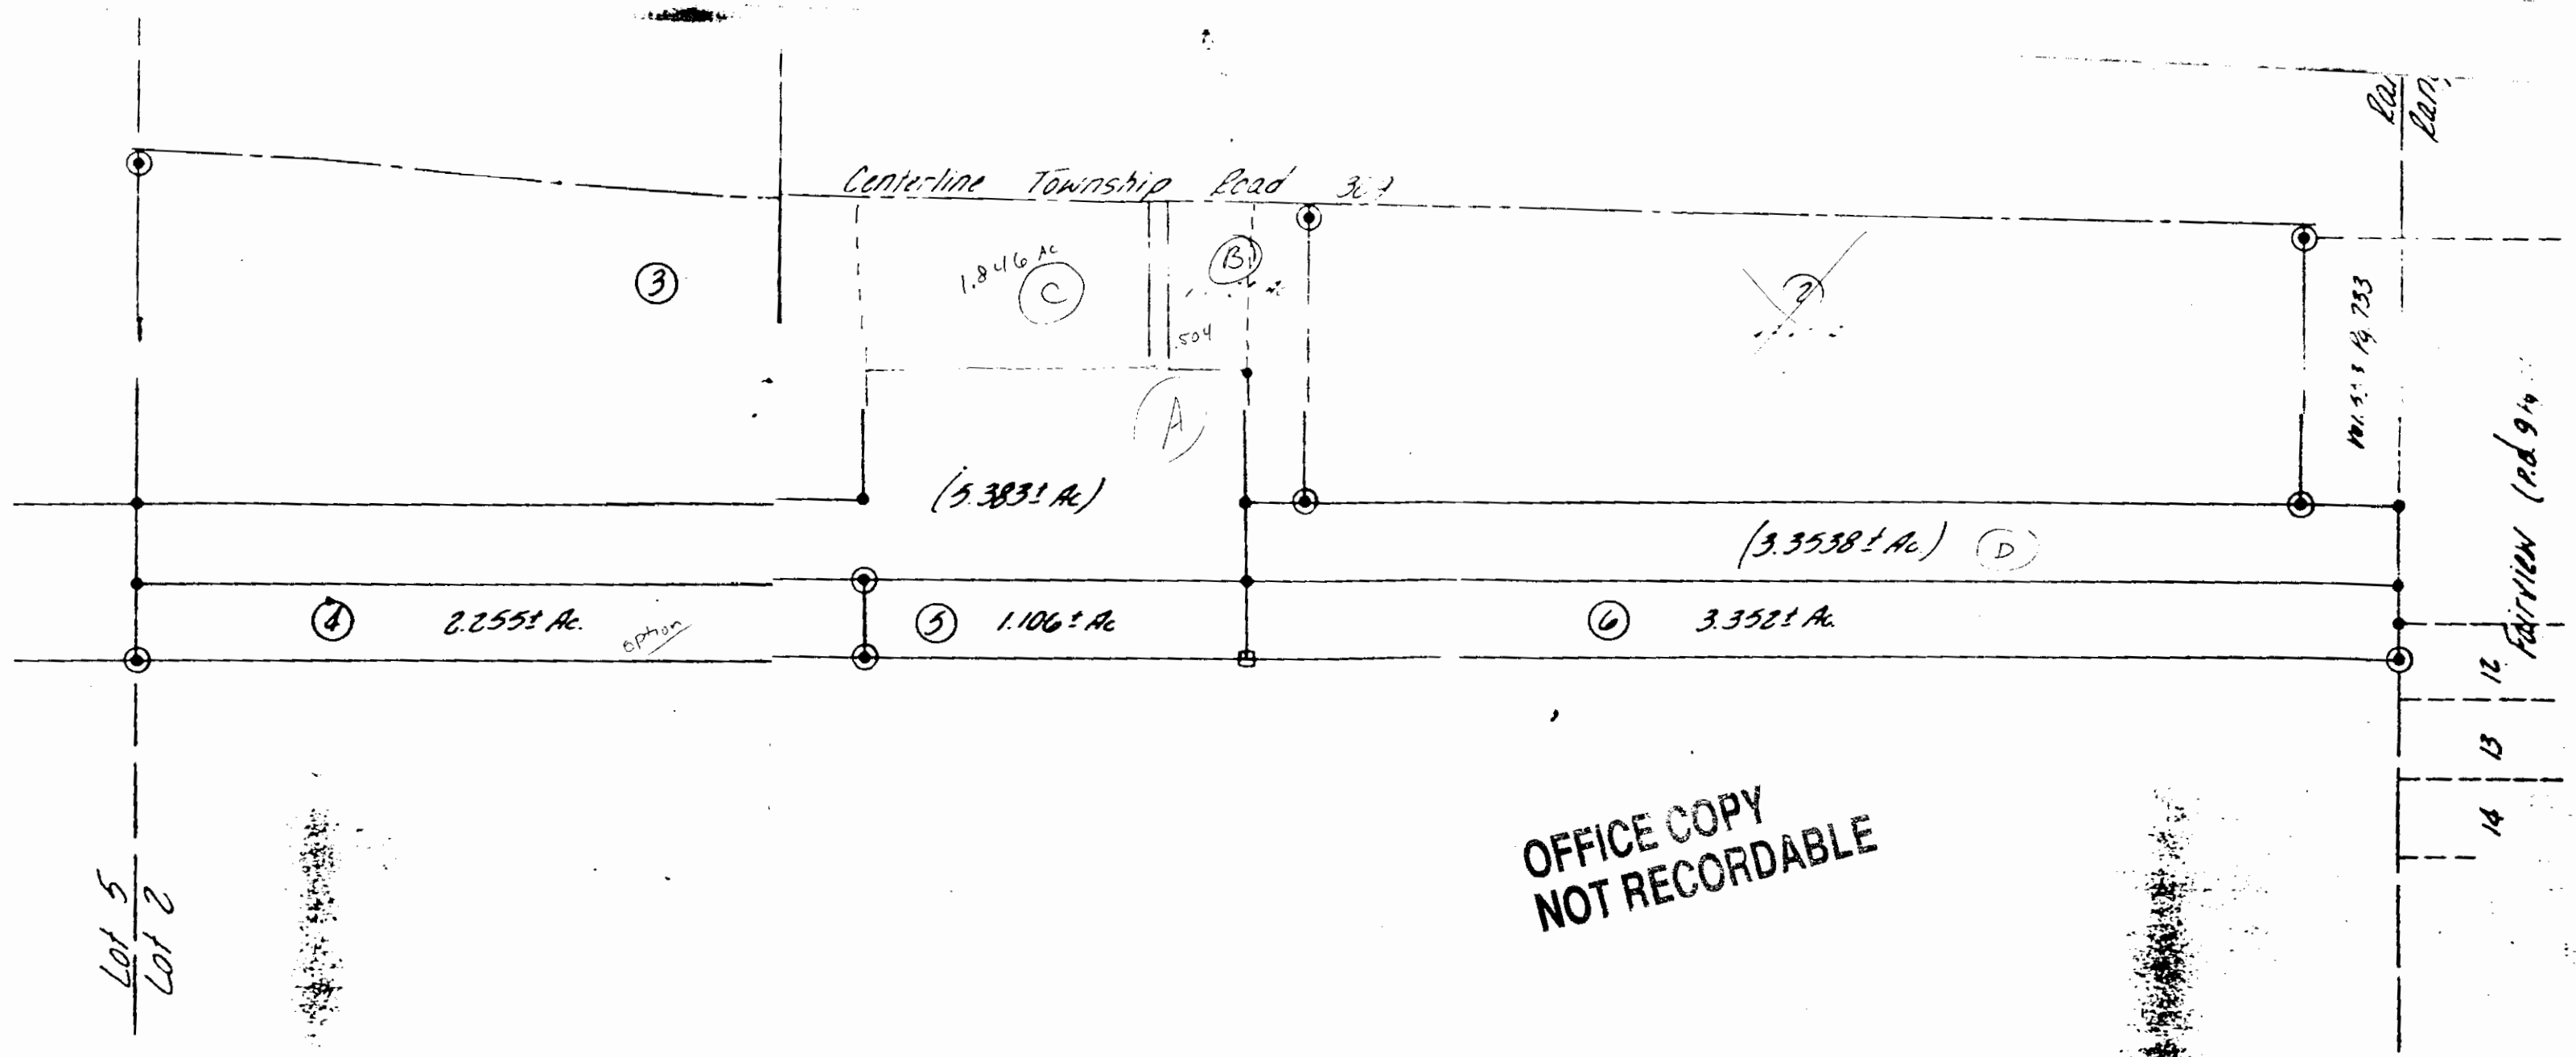

OFFICE COPY  
 NOT RECORDABLE

Composite drawing of tracts in Lot #2 & Lot #5  
 as numbered in Sibley's Plat and Survey in the First  
 Quarter of the First Township, 8th Range of the United  
 States Military Lands, Fair Township, Muskingum  
 County, Ohio

17-07