

JOHN E. MARSHALL
REG. SURVEYOR
530 LONGVIEW AVENUE
ZANESVILLE, OHIO

SITUATED IN THE STATE OF OHIO, COUNTY -
MUSKINGHAM AND TOWNSHIP OF HAMILTON

BEING A PART OF THE NORTHEAST AND
SOUTHWEST QUARTER OF SECTION 1, TOWNSHIP
14 RANGE 13, BOUNDED AND DESCRIBED AS
FOLLOWS

OFFICE COPY
NOT RECORDABLE

BEGINNING AT AN EXISTING STONE AT THE
SOUTHEAST CORNER OF SAID NORTHEAST
QUARTER; THENCE NORTH 81 DEGREES 12
MINUTES 42 SECONDS WEST ALONG THE HALF
SECTION LINE A DISTANCE OF 416.23 FEET
TO AN IRON PIN; THENCE SOUTH 04 DEGREES
36 MINUTES 14 SECONDS WEST ALONG THE WESTERLY
LINE OF A 9 ACRE PARCEL A DISTANCE OF
1081.14 FEET TO A POINT IN FATTLER RIDGE ROAD
THENCE SOUTH 77 DEGREES 07 MINUTES 53
SECONDS WEST ALONG SAID ROAD A DISTANCE
OF 200.83 FEET TO A POINT; THENCE NORTH 04
DEGREES 36 MINUTES 14 SECONDS EAST ALONG
THE EASTERLY LINE OF A 8.25 ACRE PARCEL
A DISTANCE OF 1155.23 FEET TO AN IRON
PIN; THENCE NORTH 81 DEGREES 16 MINUTES
42 SECONDS WEST ALONG SAID HALF SECTION
LINE A DISTANCE OF 617.31 TO AN IRON PIN;
THENCE NORTH 07 DEGREES 23 MINUTES 15
SECONDS EAST A DISTANCE OF 273.49 FEET
TO AN IRON PIN; THENCE NORTH 48 DEGREES
26 MINUTES 28 SECONDS EAST A DISTANCE OF
580.83 FEET TO AN IRON PIN; THENCE SOUTH

66 DEGREES 30 MINUTES 25 SECONDS EAST
A DISTANCE OF 852.79 FEET TO AN EXISTING
CONC. MONT.; THENCE SOUTH 04 DEGREES 36
MINUTES 14 SECONDS WEST ALONG THE SECTION
LINE A DISTANCE OF 504.05 FEET TO THE PLACE
OF BEGINNING, CONTAINING 15.99 ACRES IN
THE NORTHEAST QUARTER AND 4.92 IN THE
SOUTHEAST QUARTER.

SUBJECT TO THE EASEMENT OF ALL LEGAL
HIGHWAYS

THIS DESCRIPTION WAS WRITTEN MAY 20,
1987 BY JOHN R. MARSHALL REGISTERED
SURVEYOR 5307

20-20-30-11-16-000
Deed 766-10


**OFFICE COPY
NOT RECORDABLE**

DESCRIPTION APPROVED
FOR AUDITOR'S TRANSFER
BY J. J. Hamill
5-28-87

20-30-11-16

JOHN E. MARSHALL
REG. SURVEYOR
530 LONGVIEW AVE
ZANESVILLE, OHIO

Misc Rolls

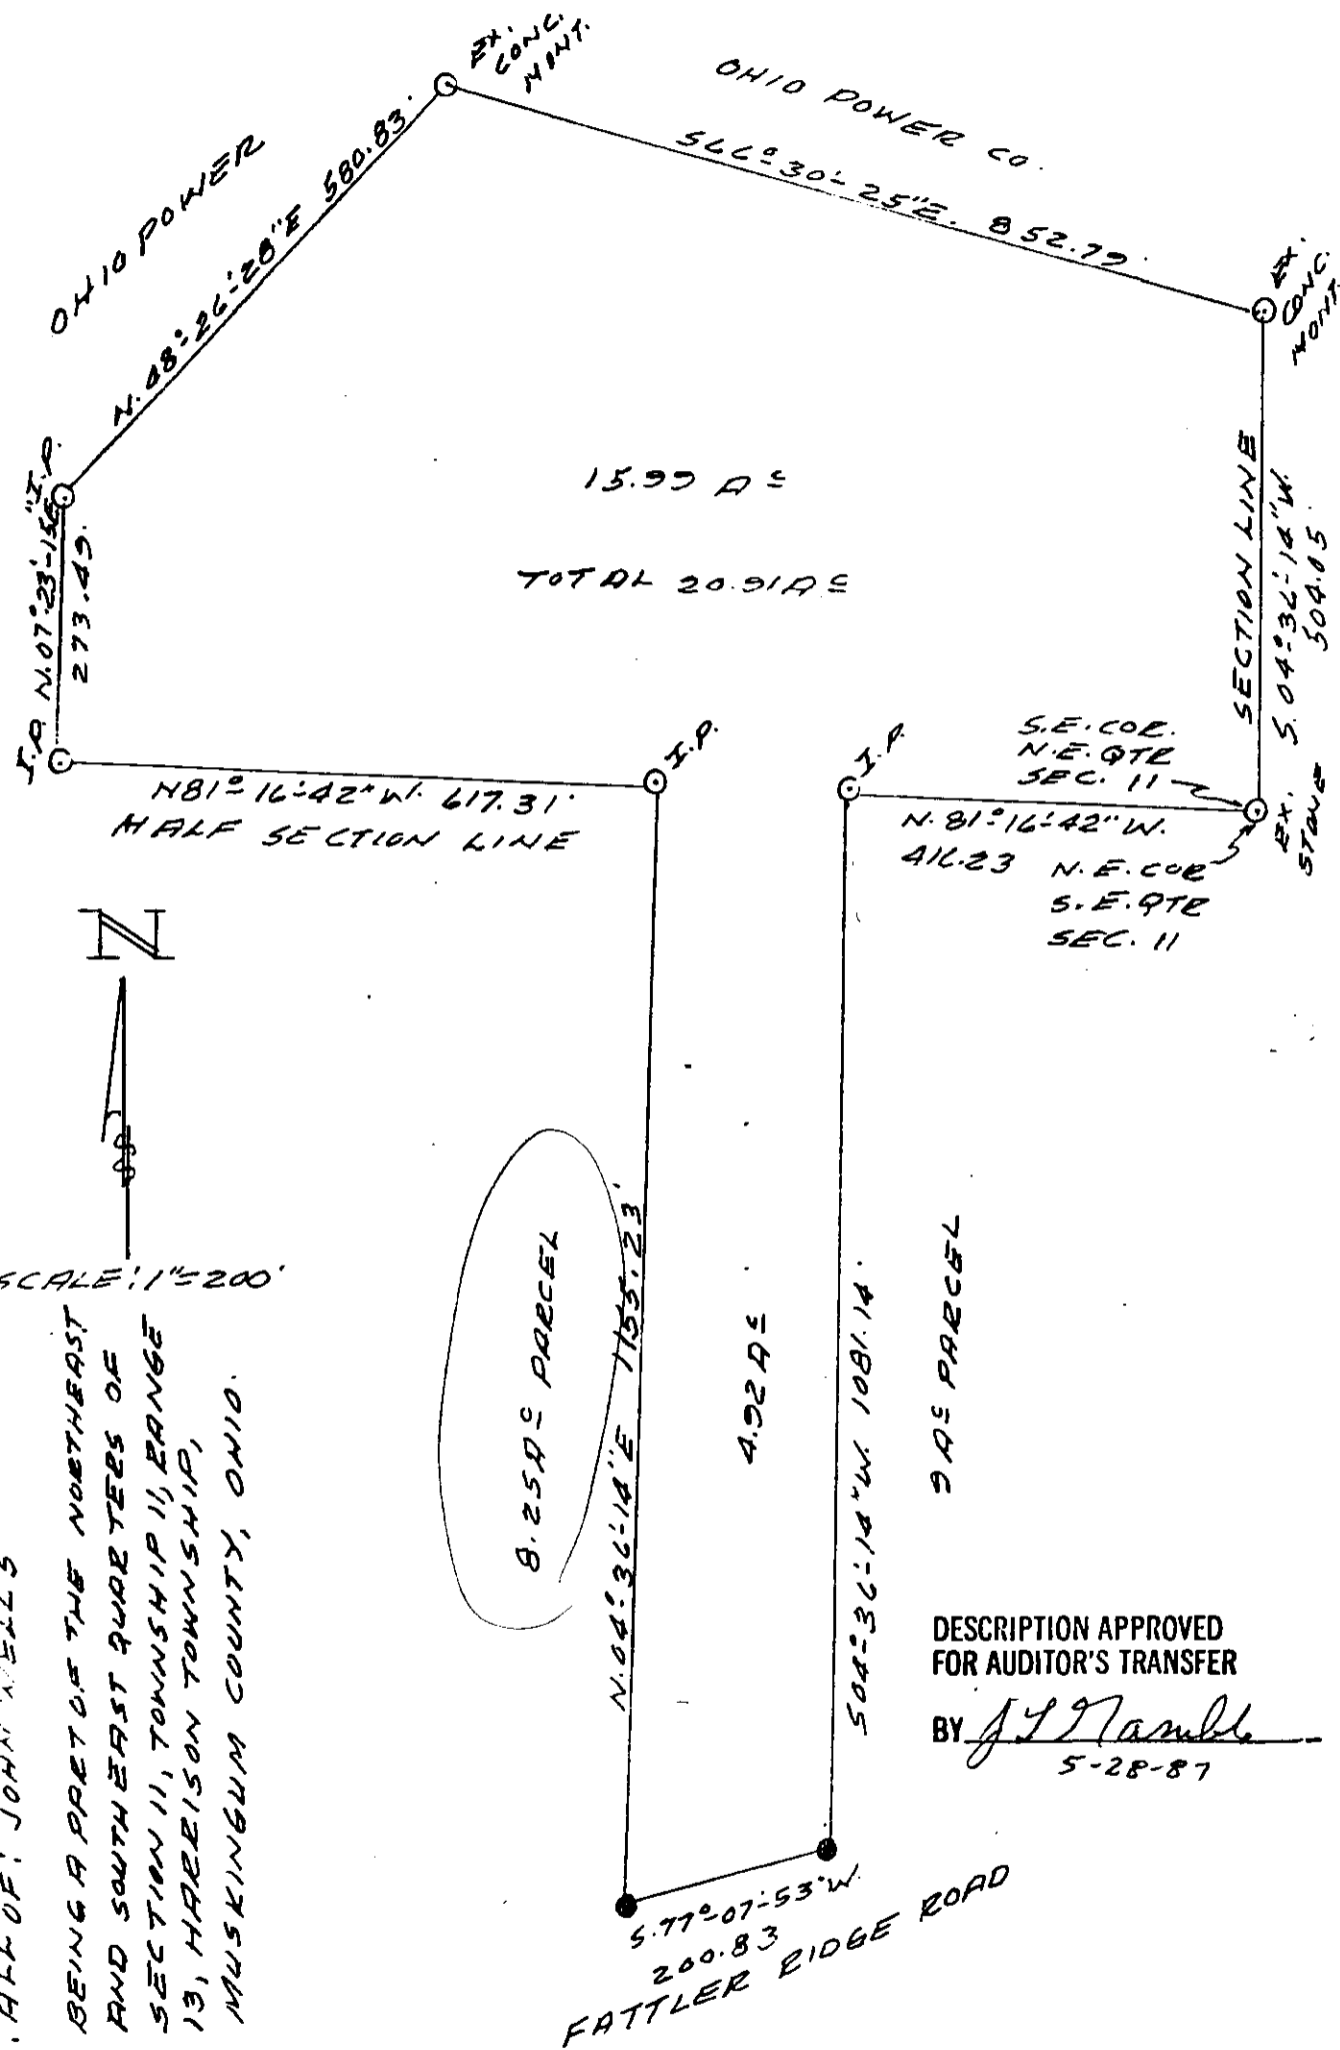

SCALE: 1" = 200'

ALL OF: JOHN WELLS
BEING A PART OF THE NORTHEAST
AND SOUTHEAST QUARTERS OF
SECTION 11, TOWNSHIP 11, RANGE
13, HARRISON TOWNSHIP,
MUSKINGUM COUNTY, OHIO.

DESCRIPTION APPROVED
FOR AUDITOR'S TRANSFER
BY J. J. Namb
5-28-87

DATE: MAY 20, 1987

OFFICE COPY
NOT RECORDABLE