

JOHN E. MARSHALL
 REGISTERED SURVEYOR
 530 LONGVIEW AVENUE
 ZANESVILLE, OHIO 43701

SITUATED IN THE STATE OF OHIO, COUNTY OF MUSKINGUM AND TOWNSHIP OF HARRISON.

BEING A PART OF FRACTIONAL SECTION 32, TOWNSHIP 12, RANGE 12, BOUNDED AND DESCRIBED AS FOLLOWS:

COMMENCING AT THE NORTHWEST CORNER OF THE NORTH WEST QUARTER OF SAID SECTION 32; THENCE EAST ALONG THE NORTHERLY LINE OF SAID SECTION 32 A DISTANCE OF 210.00 FEET TO A POINT IN THE CENTER LINE OF COUNTY ROAD 6; THENCE SOUTH 29 DEGREES 51 MINUTES EAST ALONG SAID CENTER LINE A DISTANCE OF 437.68 FEET TO A POINT; THENCE SOUTH 32 DEGREES 48 MINUTES EAST ALONG SAID CENTER LINE A DISTANCE OF 315.92 FEET TO A POINT; THENCE SOUTH 27 DEGREES 48 MINUTES EAST ALONG SAID CENTER LINE A DISTANCE OF 824.74 FEET TO THE TRUE PLACE OF BEGINNING FOR THE PARCEL HEREIN INTENDED TO BE DESCRIBED; THENCE NORTH 61 DEGREES 59 MINUTES EAST A DISTANCE OF 33.00 FEET TO THE LOW WATER

DESCRIPTION APPROVED
 for Auditor's transfer

BY WMP

7-30-82

OFFICE COPY
 NOT RECORDABLE

RWOK 7-30-82

MARK OF THE MUSKINGUM RIVER; THENCE SOUTH 26 DEGREES 01 MINUTES EAST ALONG SAID LOW WATER MARK A DISTANCE OF 110.13 FEET TO A POINT; THENCE SOUTH 61 DEGREES 59 MINUTES WEST A DISTANCE OF 31.00 FEET TO A POINT IN THE CENTER LINE OF COUNTY ROAD 6 AND PASSING THROUGH AN IRON PIN AT 16.00 FEET; THENCE SOUTH 21 DEGREES 53 MINUTES EAST ALONG SAID CENTERLINE A DISTANCE OF 31.00 FEET TO A POINT; THENCE SOUTH 62 DEGREES 11 MINUTES WEST ALONG THE NORTHERLY LINE OF A 0.59 ACRE PARCEL A DISTANCE OF 207.17 FEET TO AN IRON PIN AND PASSING THROUGH AN IRON PIN AT 20.00 FEET; THENCE NORTH 15 DEGREES 41 MINUTES WEST ALONG THE EASTERLY RIGHT OF WAY LINE OF THE B. AND O. RAILROAD A DISTANCE OF 143.47 FEET TO AN IRON PIN; THENCE NORTH 61 DEGREES 59 MINUTES EAST ALONG THE SOUTHERLY LINE OF A 0.44 ACRE PARCEL A DISTANCE OF 181.68 FEET TO THE TRUE PLACE OF BEGINNING AND PASSING THROUGH AN IRON PIN AT 161.68 FEET, CONTAINING SEVENTY ONE [0.71] HUNDERTHS OF AN ACRE MORE OR LESS.

SUBJECT TO THE EASEMENT OF ALL LEGAL HIGHWAYS.


**OFFICE COPY
NOT RECORDABLE**

THIS DESCRIPTION WAS WRITTEN JULY 30, 1982 BY JOHN R. MARSHALL REGISTERED SURVEYOR 5307


JOHN R. MARSHALL
 REGISTERED SURVEYOR
 530 LONGVIEW AVENUE
 ZANESVILLE, OHIO 43701

20-90-32-00

?

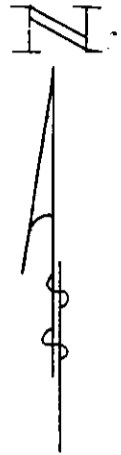

SCALE: 1" = 50'

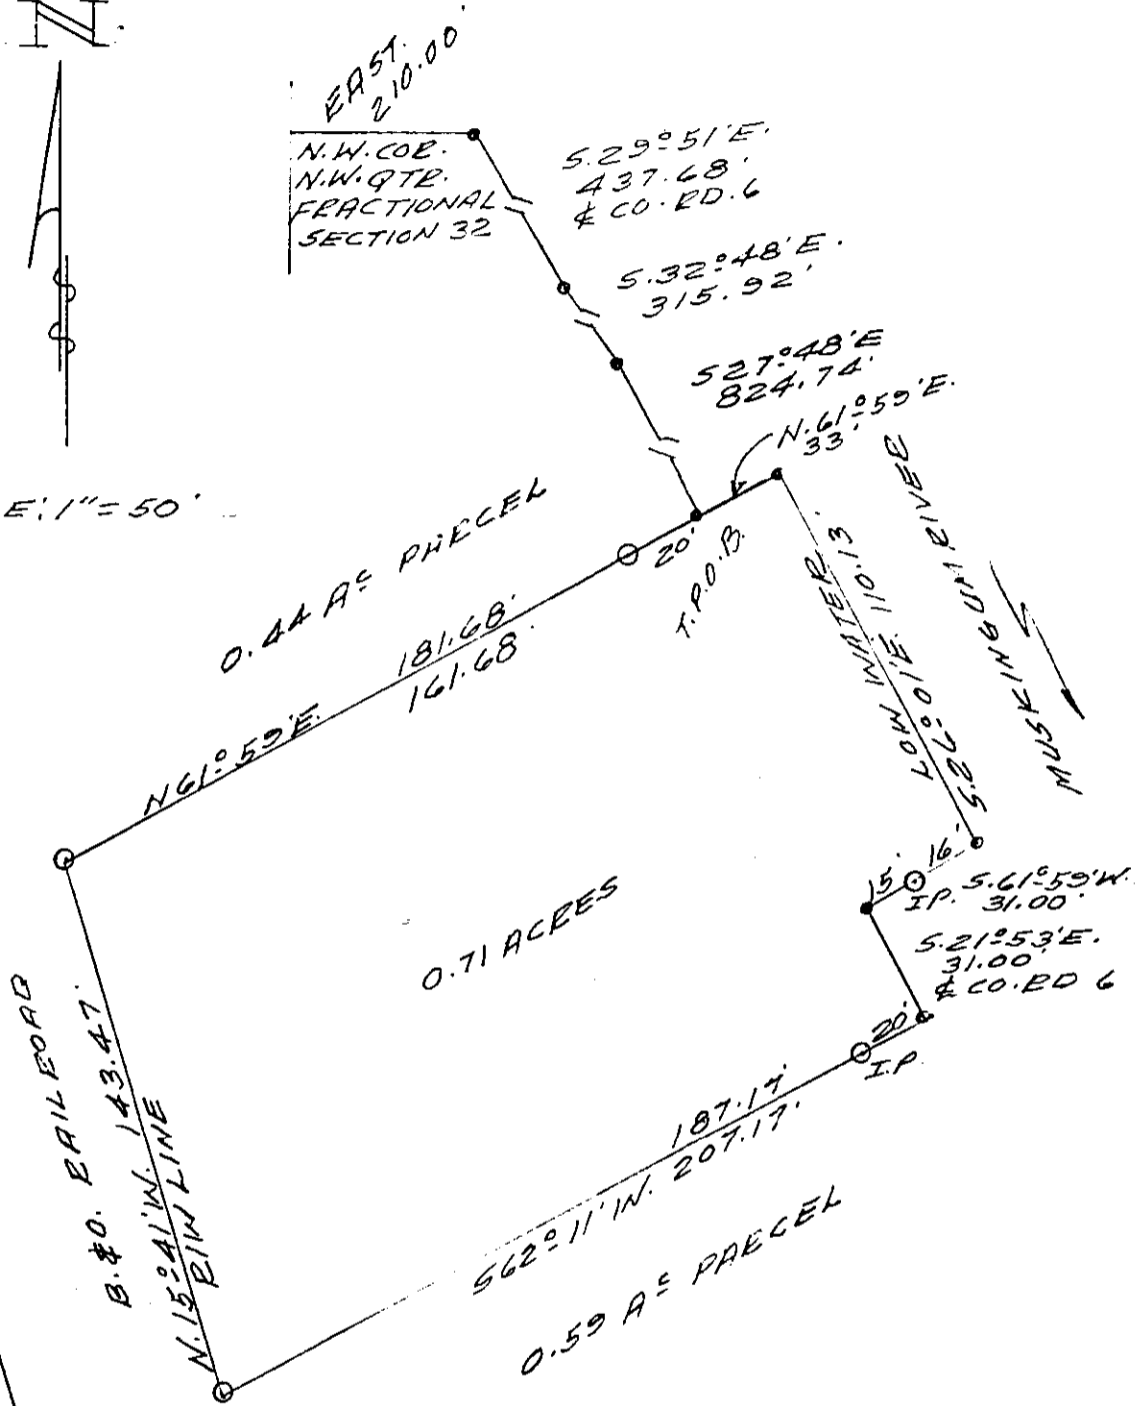

PLAT SHOWING
 E. MILLER

BEING A PART OF FRACTIONAL
 SECTION 32, TOWNSHIP 12, RANGE
 12, HARRISON TOWNSHIP
 MUSKINGUM COUNTY, OHIO

DESCRIPTION APPROVED
 for Auditor's transfer
 By *W. R. Marshall*

**OFFICE COPY
 NOT RECORDABLE**

REGISTERED

DATE: JULY 30, 1982