

JOHN B. MARSHALL
REGISTERED SURVEYOR
530 LONGVIEW AVENUE
ZANESVILLE, OHIO 43701
1.00 ACRES

SITUATED IN THE STATE OF OHIO, COUNTY OF
MUSKINGUM AND TOWNSHIP OF HARRISON.

BEING A PART OF THE SOUTHEAST QUARTER OF
SECTIONS 14, TOWNSHIP 10, RANGE 13, BOUNDED
AND DESCRIBED AS FOLLOWS:

COMMENCING AT THE SOUTH WEST CORNER OF
SAID SOUTHEAST QUARTER; THENCE NORTH 02 DEGREES
52 MINUTES 56 SECONDS EAST ALONG THE HALF
SECTION LINE A DISTANCE OF 1220.30 FEET TO A
POINT IN THE CENTERLINE OF UNION HILL ROAD;
THENCE NORTH 56 DEGREES 20 MINUTES 10 SECONDS
EAST ALONG SAID CENTERLINE A DISTANCE OF
39.58 FEET TO A POINT; THENCE NORTH 59 DEGREES
03 MINUTES 50 SECONDS EAST ALONG SAID CENTER-
LINE A DISTANCE OF 147.56 FEET TO A POINT;
THENCE NORTH 47 DEGREES 37 MINUTES 00
SECONDS EAST ALONG SAID CENTERLINE A
DISTANCE OF 138.36 FEET TO A POINT; THENCE
NORTH 34 DEGREES 56 MINUTES 30 SECONDS EAST
ALONG SAID CENTERLINE A DISTANCE OF 212.14
FEET TO A POINT; THENCE NORTH 35 DEGREES
11 MINUTES 40 SECONDS EAST ALONG SAID CENTERLINE


JOHN R. MARSHALL
REGISTERED SURVEYOR
530 LONGVIEW AVENUE
ZANESVILLE, OHIO 43701

2090-14-12-001
10549 UNION HILL RD

29-90-14

N

SCALE: 1"=200'

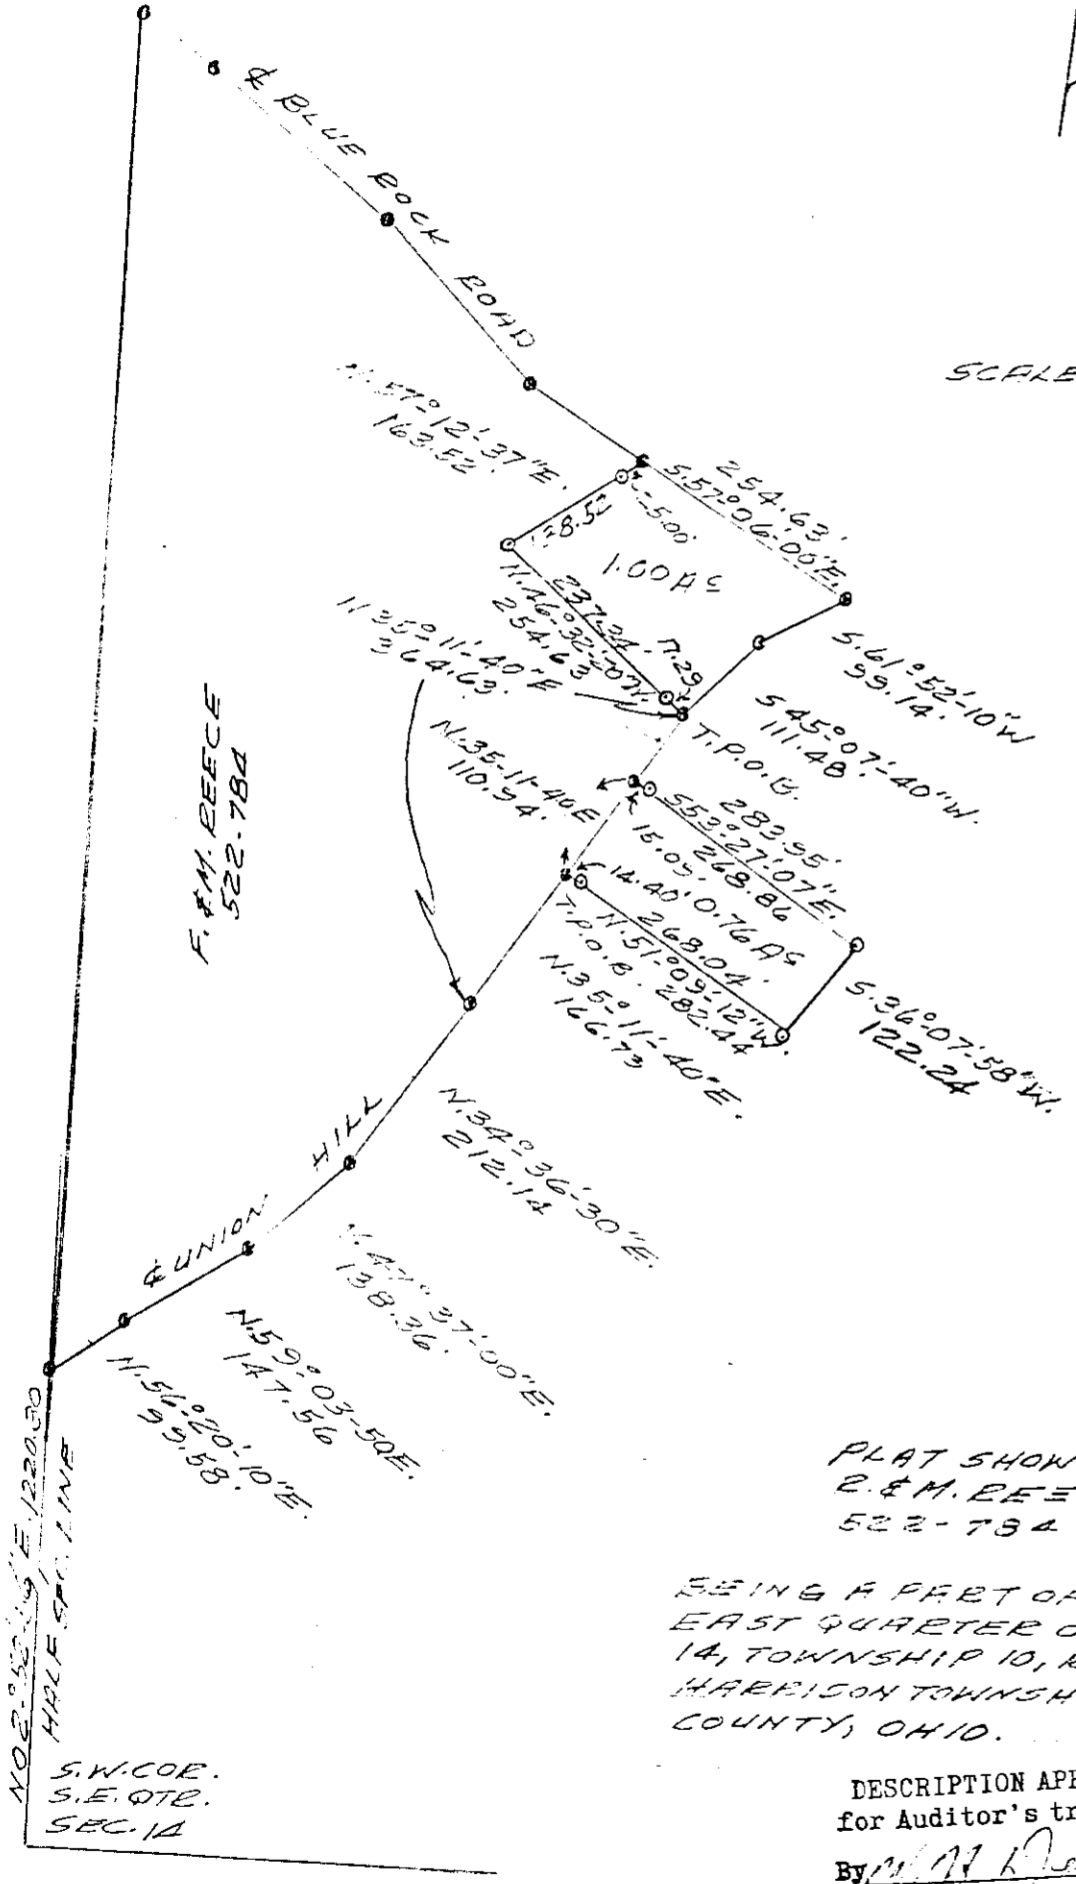

PLAT SHOWING
F.M. BEECE
522-784

BEING A PART OF THE SOUTH
EAST QUARTER OF SECTION
14, TOWNSHIP 10, RANGE 13
HARRISON TOWNSHIP, MUSKINGUM
COUNTY, OHIO.

DESCRIPTION APPROVED
for Auditor's transfer
By [Signature]
8-31-82

DATE: AUGUST 30, 1885

OFFICE COPY
NOT RECORDABLE
REGISTERED SURVEYOR