

JOHN R. AND S. SHALL 25-16-08-01-001  
REGISTERED SURVEYOR 3758 PERT HILL RD  
530 LONGVIEW AVENUE  
ZANESVILLE, OHIO 43701

SITUATED IN THE STATE OF OHIO COUNTY OF  
MUSKINGUM AND TOWNSHIP OF HOPEWELL.

BEING A PART OF THE NORTHWEST QUARTER OF  
SECTION 8, NORTH HALF OF QUARTER TOWNSHIP  
2, TOWNSHIP 1, RANGE 5, BOUNDED AND  
DESCRIBED AS FOLLOWS;

BEGINNING AT THE NORTHEAST CORNER OF  
SAID NORTHWEST QUARTER OF SECTION 8; THENCE  
SOUTH 05 DEGREES 50 MINUTES 00 SECONDS WEST  
ALONG THE EAST LINE OF SAID QUARTER SECTION  
A DISTANCE OF 652.22 FEET TO A POINT IN THE  
CENTERLINE OF PERT HILL ROAD AND PASSING  
THROUGH AN EXISTING IRON PIN AT 86.58 AND  
629.22 FEET; THENCE SOUTH 76 DEGREES 05  
MINUTES 15 SECONDS WEST ALONG SAID CENTERLINE  
A DISTANCE OF 45.23 FEET TO A POINT; THENCE  
NORTH 54 DEGREES 15 MINUTES 20 SECONDS WEST  
A DISTANCE OF 144.22 FEET TO AN IRON PIN AND  
PASSING THROUGH AN IRON PIN AT 24.50 FEET;  
THENCE NORTH 20 DEGREES 50 MINUTES 11 SECONDS  
WEST A DISTANCE OF 683.83 FEET TO AN IRON PIN;

THENCE SOUTH 81 DEGREES 40 MINUTES 17  
SECONDS EAST ALONG THE NORTHERLY LINE  
OF SAID QUARTER SECTION A DISTANCE OF  
456.72 FEET TO THE PLACE OF BEGINNING,  
CONTAINING FOUR AND FORTY SIX [4.46]  
HUNDERTHS ACRES MORE OR LESS

SUBJECT TO THE EASEMENTS OF ALL LEGAL  
HIGHWAYS.

THIS DESCRIPTION WAS WRITTEN OCTOBER 28, 1962  
BY JOHN E. MARSHALL REGISTERED SURVEYOR  
NO 5307


**OFFICE COPY  
NOT RECORDABLE**

OK

JOHN R. MARSHALL  
 REGISTERED SURVEYOR  
 530 LONGVIEW AVENUE  
 ZANESVILLE, OHIO 43701



SCALE: 1"=100'

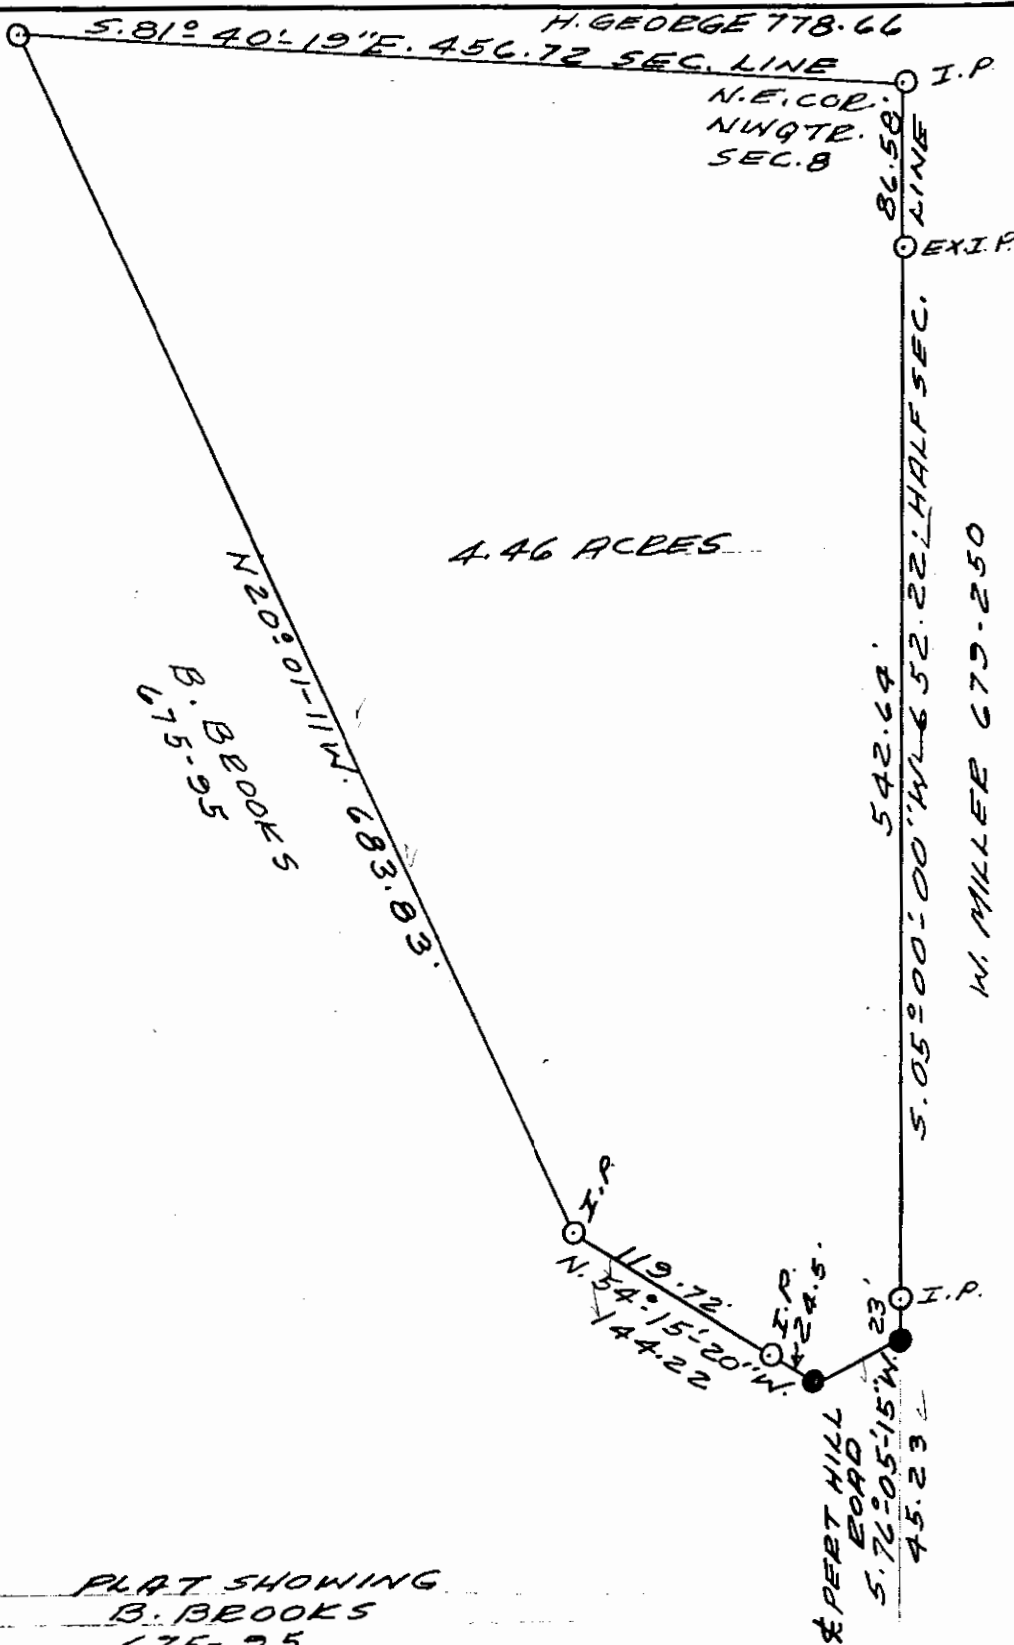

PLAT SHOWING  
 B. BROOKS  
 675-95

BEING A PART OF THE NORTHWEST  
 QUARTER OF SECTION 8, NORTH  
 HALF OF QUARTER TOWNSHIP 2,  
 TOWNSHIP 1, RANGE 9, HOPEWELL  
 TOWNSHIP, MUSKINGUM COUNTY,  
 OHIO

DATE: OCTOBER 28, 1982

OFFICE COPY  
 NOT RECORDABLE

REGISTERED SURVEYOR 5307