

Description

Situated in Jackson Township, Muskingum County, State of Ohio and being a part of Lot 14, First Quarter, Township Three, Range Nine, U.S. Military Lands, more fully described as follows:

Beginning at the Southeast corner of Lot 14, said point being marked by a set iron pin and being the True Point of Beginning of the herein described tract; thence $N 85^{\circ} 50' 41'' W$ along the South line of Lot 14 a distance of 1662.29 ft. to a point in the center of County Road No. 94, passing a found iron pin at 1624.32 ft.; thence $N 11^{\circ} 05' 18'' W$ along the center line of said County Road No. 94 a distance of 86.87 ft. to a point; thence to the right, along the curved center line of said County Road No. 94 to a point, the chord bearing and distance being $N 7^{\circ} 13' 44'' W$, 129.70 ft., $R = 963.57$ ft.; thence $N 3^{\circ} 22' 11'' W$ along the center line of said County Road No. 94 a distance of 83.62 ft. to point; thence to the left along the curved center line of County Road No. 94 to a point, the chord bearing and distance being $N 8^{\circ} 53' 50'' W$, 179.16 ft., $R = 930.00$ ft.; thence $N 14^{\circ} 25' 30'' W$ along the center line of County Road a distance of 105.08 ft. to a point; thence to the right along the curved center line of County Road No. 94 to a point, the chord bearing and distance being $N 6^{\circ} 16' 15'' W$, 168.28 ft., $R = 593.22$ ft.;

Pg. 2

thence $N 1^{\circ} 53' E$ along the center line of County Road No. 94 a distance of 84.97 ft. to a point; thence leaving County Road No. 94, $S 85^{\circ} 51' 29'' E$ a distance of 1799.27 ft. to a point on the East line of Lot 14, said point being marked by a set iron pin, passing a set iron pin at 66.12 ft.; thence $S 2^{\circ} 02' 42'' W$ along the East line of Lot 14 a distance of 819.38 ft. to the True Point of Beginning. Containing 32.657 Acres, more or less.

Source of Title
MCDB Vol. 540 Pg. 495

Bearings are Magnetic

All of Aud. Pcr. No.
29-29-20-61-23
29-29-20-61-24

OFFICE COPY
NOT RECORDABLE

Kenneth C. Varner
Reg. Surveyor # 4508
Apr. 25, 1987

DESCRIPTION APPROVED
FOR AUDITOR'S TRANSFER

BY J. J. Hambl
5-1-87

Plat of Survey for Eva Wise
Lot 14 First Qtr Jackson Twp.
Muskingum Co. Ohio
T3 R9 USML


○ = Iron Pin Set
● = Iron Pin Found
• = Unmarked Point

Scale 1 in. = 200 ft.
Bearings are Magnetic

DESCRIPTION APPROVED
FOR AUDITOR'S TRANSFER

BY A. Y. Nambh
5-1-87

Kenneth C. Varner
Reg. Surveyor #4508
Apr. 25, 1987

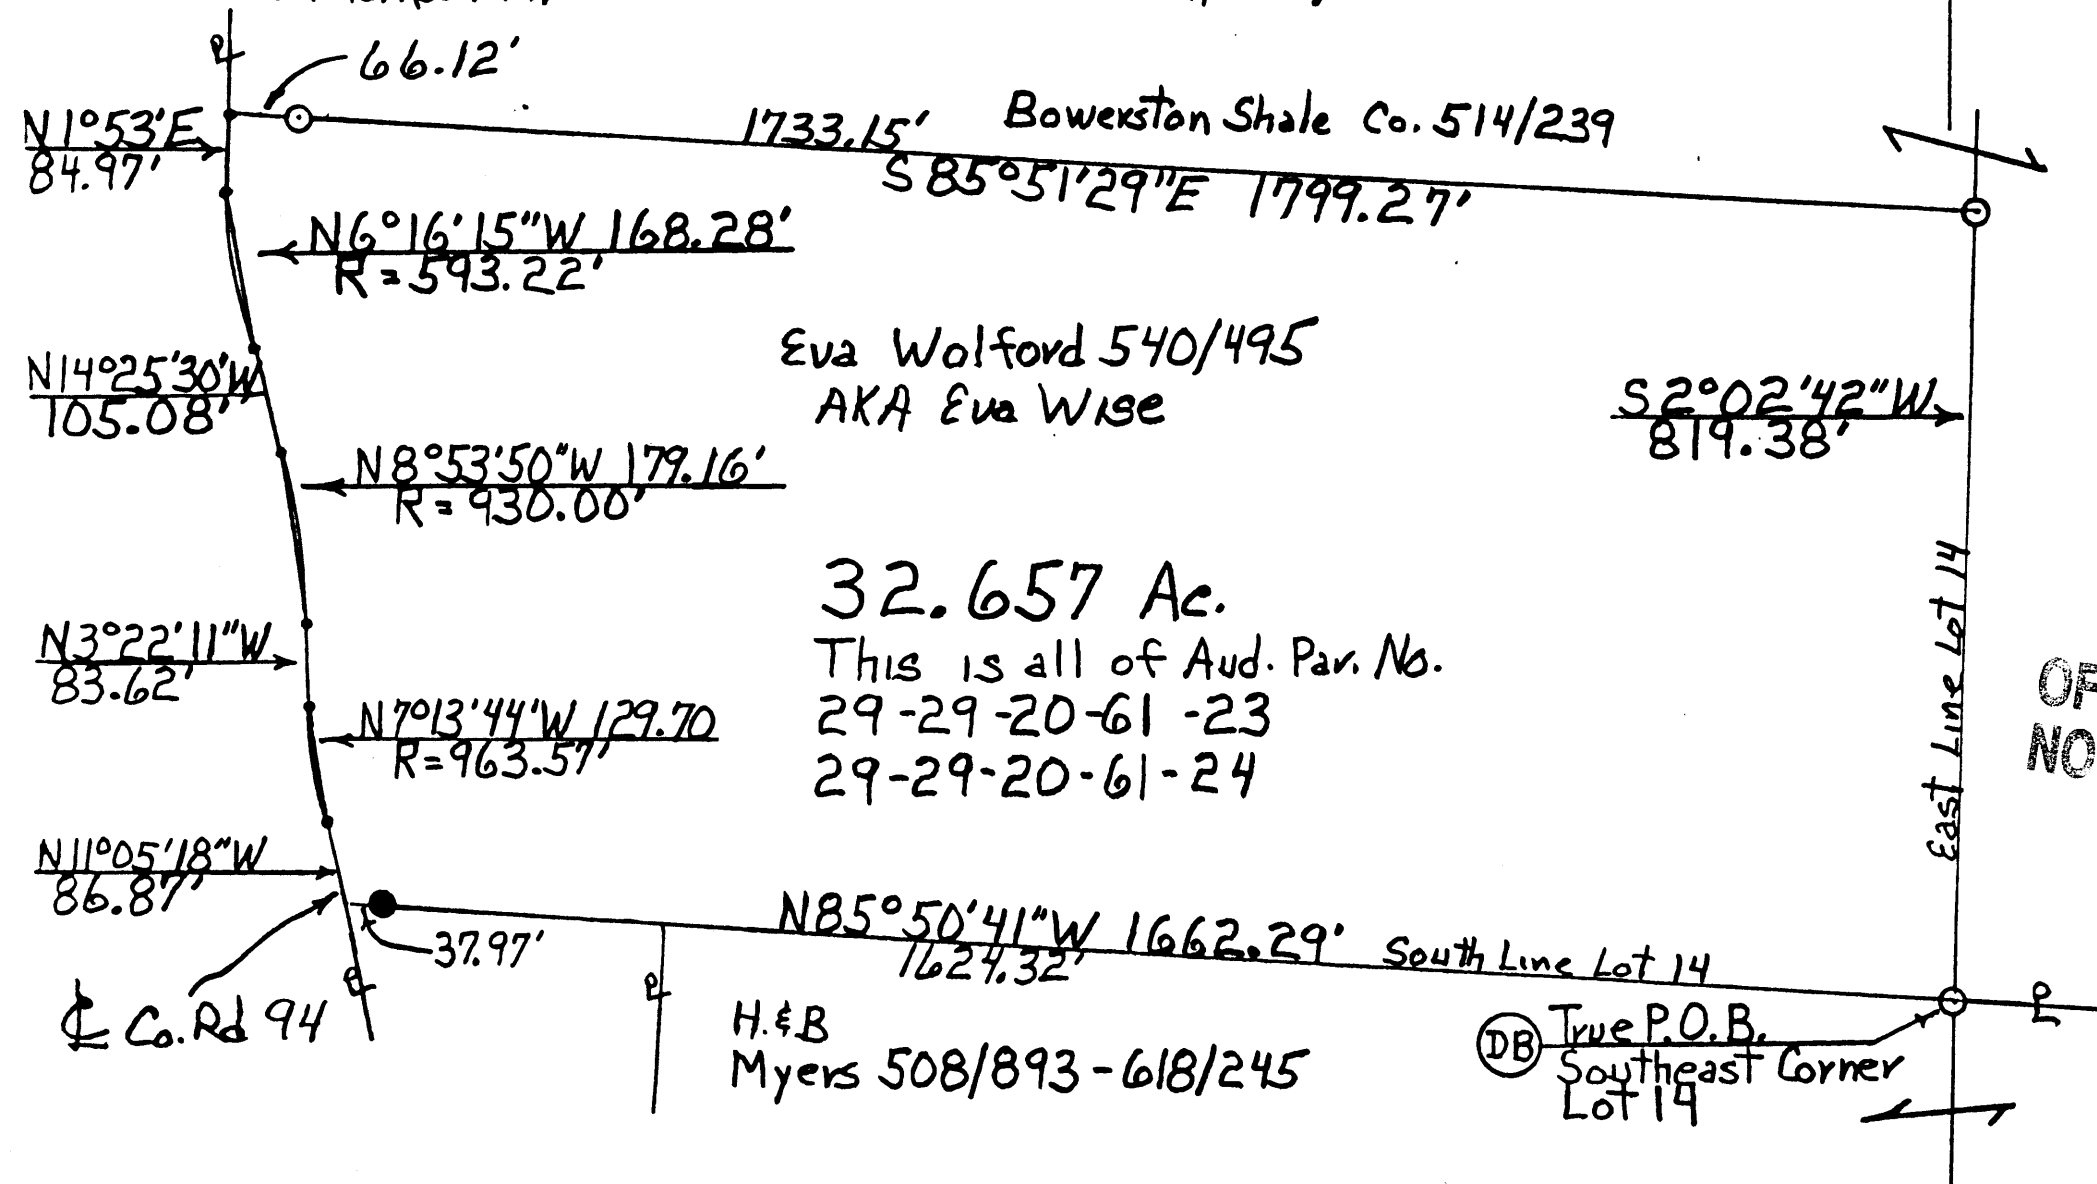

OFFICE COPY
NOT RECORDABLE

29-20-61-23
12640 WIST CARLUSIE DA