

Being a part of the Southwest Quarter of Section 24, Township 3, Range 9, Jackson Township, Muskingum County, Ohio and being further described as follows:

Beginning at a stone marking the Northwest Corner of Section 24; thence South 00 degrees 03 minutes 13 seconds East 3497.08 feet along the West line of Section 24 to a point in the center of the East bound or Southerly Rail Road track of the Conrail System Railroad, formally the P. C. C. and St. L. R. R.; thence North 65 degrees 59 minutes 50 seconds East 682.63 feet along the center of said East bound track to a point; thence South 21 degrees 38 minutes 15 seconds East 232.00 feet to a point marked by an iron pin, said point being the place of beginning of this tract, also said point being on the Southerly line of a 1.0 acre tract recorded in deed volume 534 page 353 of the Muskingum County Deed Records; thence North 65 degrees 59 minutes 50 seconds East 200 feet to a point marked by an iron pin; thence South 17 degrees 20 minutes 23 seconds East 102.82 feet to a point; thence South 65 degrees 59 minutes 50 seconds West 200.00 feet to a point, passing a point marked by an iron pin at 0.65 feet; thence North 17 degrees 20 minutes 23 seconds West 102.82 feet to the place of beginning.

Containing 0.409 acres, more or less.

Also the following Drainage Easement

Being a part of the Southwest Quarter of Section 24, Township 3, Range 9, Jackson Township, Muskingum County, Ohio and being further described as follows:

Beginning at a stone marking the Northwest Corner of Section 24; thence South 00 degrees 03 minutes 13 seconds East 3497.08 feet along the West line of Section 24 to a point in the center of the East bound or Southerly Rail Road track of the Conrail System Railroad, formally the P. C. C. and St. L. R. R.; thence North 65 degrees 59 minutes 50 seconds East 682.63 feet along the center of said East bound tract to a point; thence South 21 degrees 38 minutes 15 seconds East 232.00 feet to a point, marked by an iron pin, said point being the place of beginning of this easement, also said point being on the Southerly line of a 1.0 acre tract recorded in Deed Volume 534 page 353 of the Muskingum County Deed Records; thence South 17 degrees 20 minutes 23 seconds East 102.82 feet to a point marked by an iron pin; thence North 65 degrees 59 minutes 50 seconds 20.69 feet to a point; thence South 23 degrees 04 minutes 50 seconds East 150.73 feet to a point; thence South 50 degrees 01 minutes 43 seconds East 88.98 feet to a point; thence South 55 degrees 58 minutes 17 seconds West 20.00 feet to a point; thence North 56 degrees 01 minute 43 seconds West 95.29 feet to a point; thence North 23 degrees 15 minutes 17 seconds West 156.04 feet to a point marked by an iron pin; thence North 22 degrees 41 minutes 31 seconds West 102.10 feet to a point; thence North 65 degrees 59 minutes 50 seconds East 9.59 feet to the place of beginning.

I hereby certify the above descriptions to be correct as presented by me, this 3rd day of June 1981.

W. J. Biedenbach
W. J. BIEDENBACH, REG. SURVEYOR #5718

Also the Following Drainage Easement

Being a part of the Southwest Quarter of Section 24, Township 3, Range 9, Jackson Township, Muskingum County, Ohio and being further described as follows:

Beginning at a stone marking the Northwest Corner of Section 24; thence South 00 degrees 03 minutes 13 seconds East 3497.08 feet along the West line of Section 24 to a point in the center of the East bound or Southerly Rail Road track of the Conrail System Railroad, formally the P. C. C. and St. L. R. R.; thence North 05 degrees 59 minutes 50 seconds East 682.63 feet along the center of said East bound track to a point; thence South 21 degrees 38 minutes 15 seconds East 232.00 feet to a point marked by an iron pin; thence North 65 degrees 59 minutes 50 seconds East 496.29 feet to a point; thence South 21 degrees 38 minutes 15 seconds East 1.5 feet to a point, said point being the Southwest Corner of a 1.0 acre tract recorded in Deed Volume 534 page 354 of the Muskingum County Deed Records; thence North 65 degrees 59 minutes 50 seconds East 127.62 feet along the Southerly line of said 1.0 acre tract recorded in deed volume 534 page 354 of Muskingum County Deed Records to a point, said point being the place of beginning of this *easement*; thence continuing North 65 degrees 59 minutes 50 seconds East 23.26 feet to a point; thence South 06 degrees 40 minutes 50 seconds West 352.61 feet to a point; thence South 46 degrees 13 minutes 02 seconds East 114.05 feet to a point; thence South 43 degrees 46 minutes 58 seconds West 20.00 feet to a point; thence North 46 degrees 13 minutes 02 seconds West 124.00 feet to a point; thence North 06 degrees 40 minutes 50 seconds East 350.69 feet to the place of beginning.

I hereby certify the above description to be correct as prepared by me, this 3rd day of June 1981.


W. J. Biedenbach

W. J. BIEDENBACH
REG. SURVEYOR #5718

Ohio Oil Gatherling
834-2-81

MAX ROBERTS

29-80-2A-2)
ADDRESS N/A

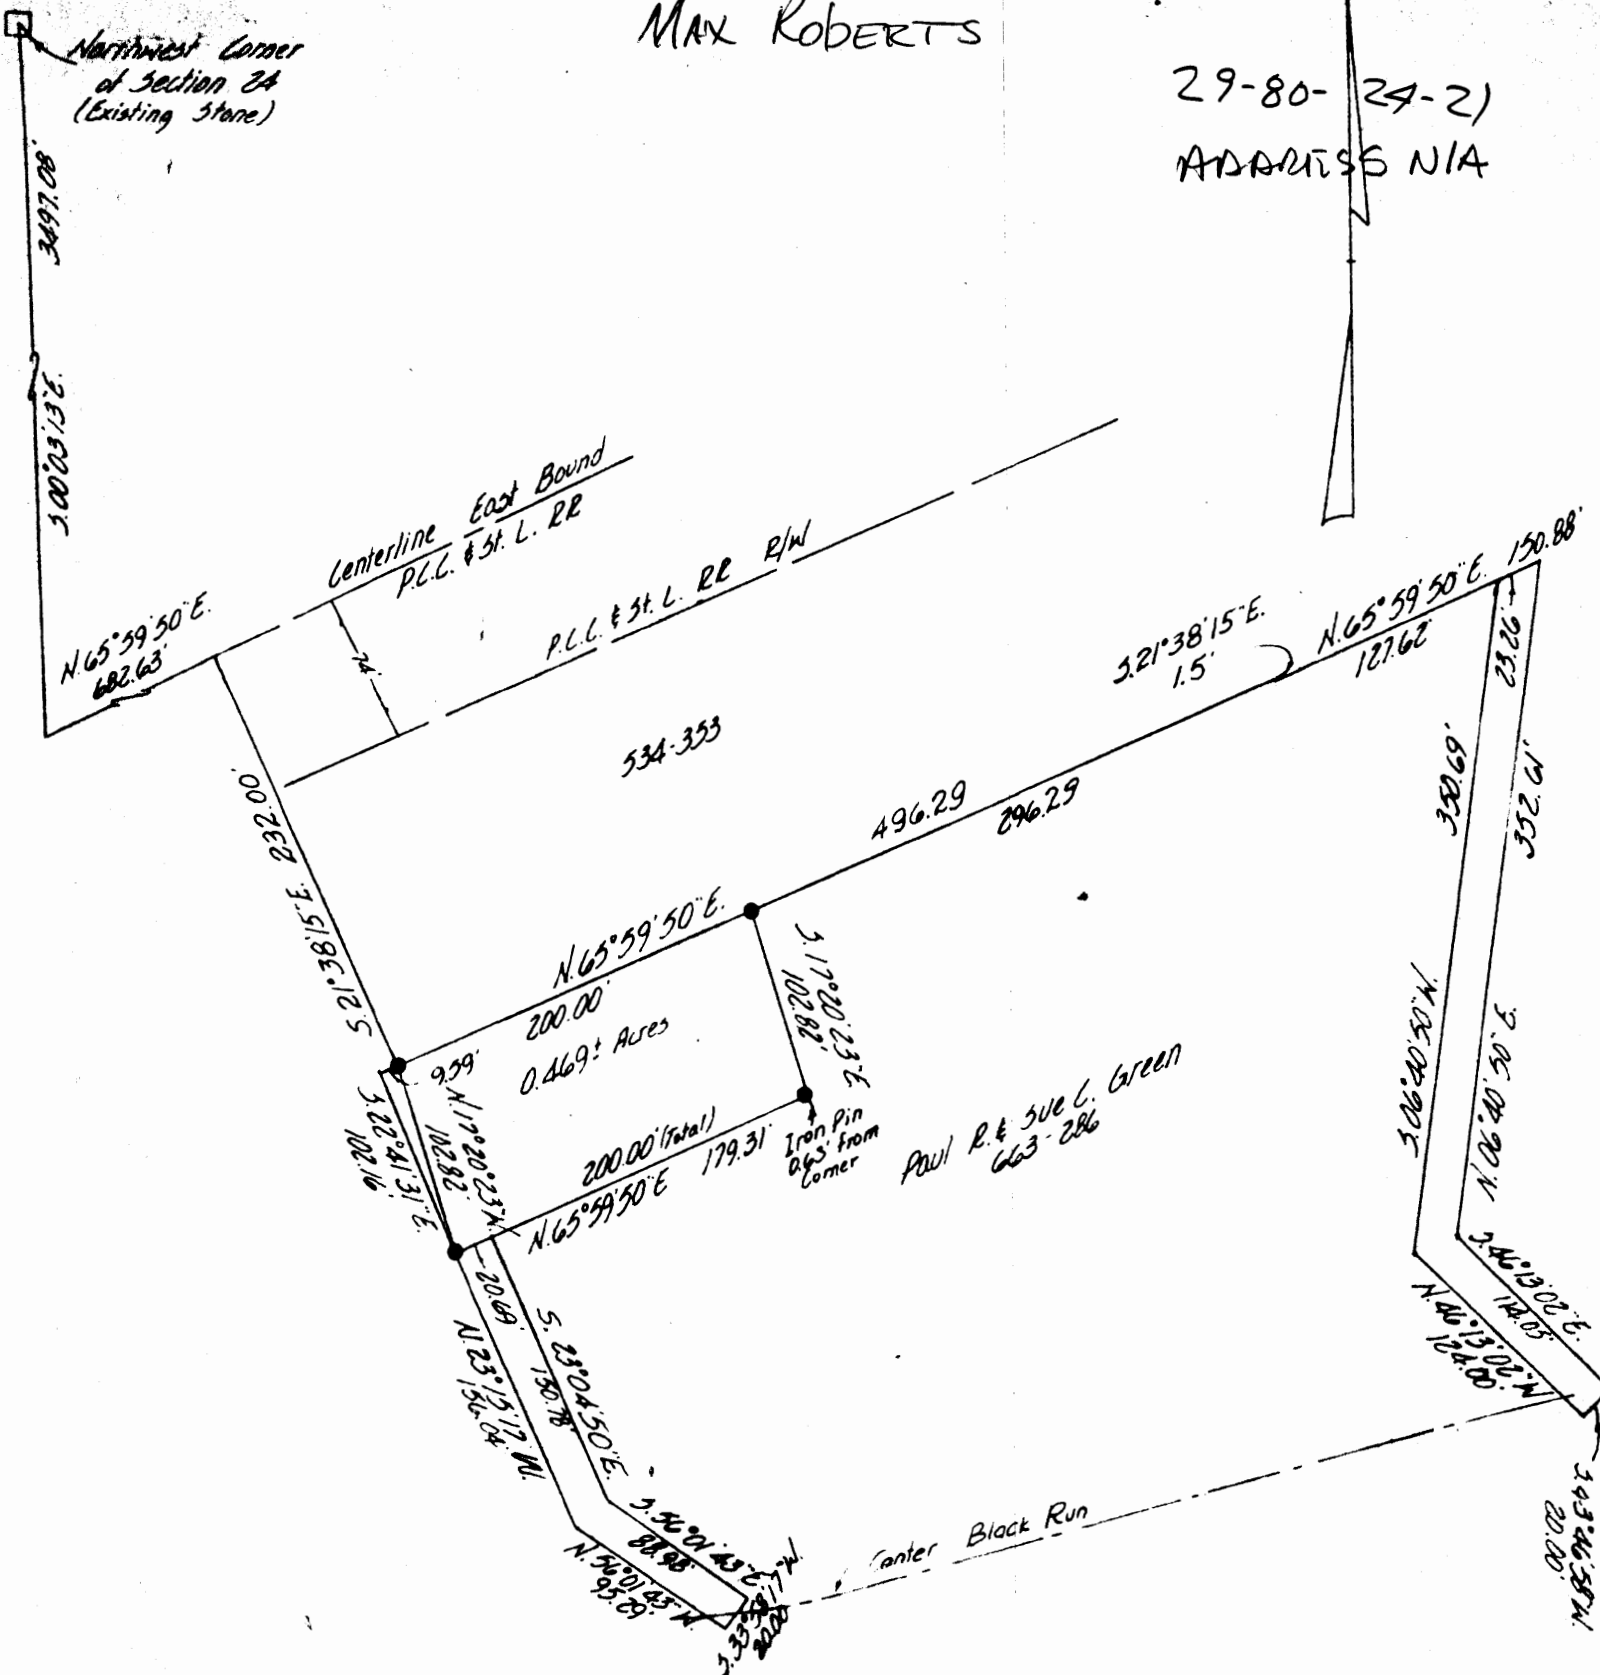

Being a part of the Southwest Quarter of Section 24, Township 3, Range 9, Jackson Township, Muskingum County, Ohio.

I hereby certify the above plat and survey to be correct as prepared by me, this 12th day of February 1981.

W. J. Biedenbach

W. J. BIEDENBACH, REG. SURVEYOR #5718

W. J. BIEDENBACH & ASSOC.
Surveying & Mapping
3120 Lisa Ln. Zanesville, Ohio 43701
(614) 453-4890

Drawn by: <i>MD</i>	Date: 2-11-81
Scale: 1"=100'	Checked by: <i>MD</i>
Job No: 834-2-81	Ohio Oil Gathering