

Being a part of the Northwest Quarter of Section 20, Township 13, Range 12, Salt Creek Township, Muskingum County, Ohio and being further described as follows:

Commencing at the Northwest Corner of the Northwest Quarter of Section 20; thence South 85 degrees 20 minutes 40 seconds East 945.25 feet along the North line of the said Northwest Quarter to a point in the center of Township Road number 450 (East Road); thence South 24 degrees 29 minutes 14 seconds East 454.68 feet to a point in the said center of Township Road number 450, said point being the place of beginning of this tract; thence South 74 degrees 50 minutes 52 seconds East 59.07 feet to a point; thence South 52 degrees 30 minutes 00 seconds East 63.31 feet to a point; thence South 17 degrees 30 minutes 00 seconds East 223.10 feet to a point; thence South 04 degrees 30 minutes 00 seconds East 178.50 feet to a point in the center of Township Road number 450; thence North 20 degrees 26 minutes 08 seconds West 206.92 feet to a point in the said center of Township Road 450; thence North 22 degrees 17 minutes 32 seconds West 109.19 feet to a point in the said center of Township Road 450; thence North 25 degrees 40 minutes 12 seconds West 97.63 feet to a point in the said center of Township Road 450; thence North 27 degrees 42 minutes 30 seconds West 69.68 feet to the place of beginning.

Containing 0.481 more or less acres, subject to all legal road right-of-ways.

I hereby certify the above description to be correct as prepared by me, this 17th day of February 1982.

**OFFICE COPY  
NOT RECORDABLE**  
W. J. BLEWENDACH  
REG. SURVEYOR #5718

J. Jesse  
964-1-82

DESCRIPTION APPROVED  
for Auditor's transfer  
By William H. Corns  
2-23-82




2-23-82

Dietz to Fleming

A. Mitchell

60-40-20-09 SNR

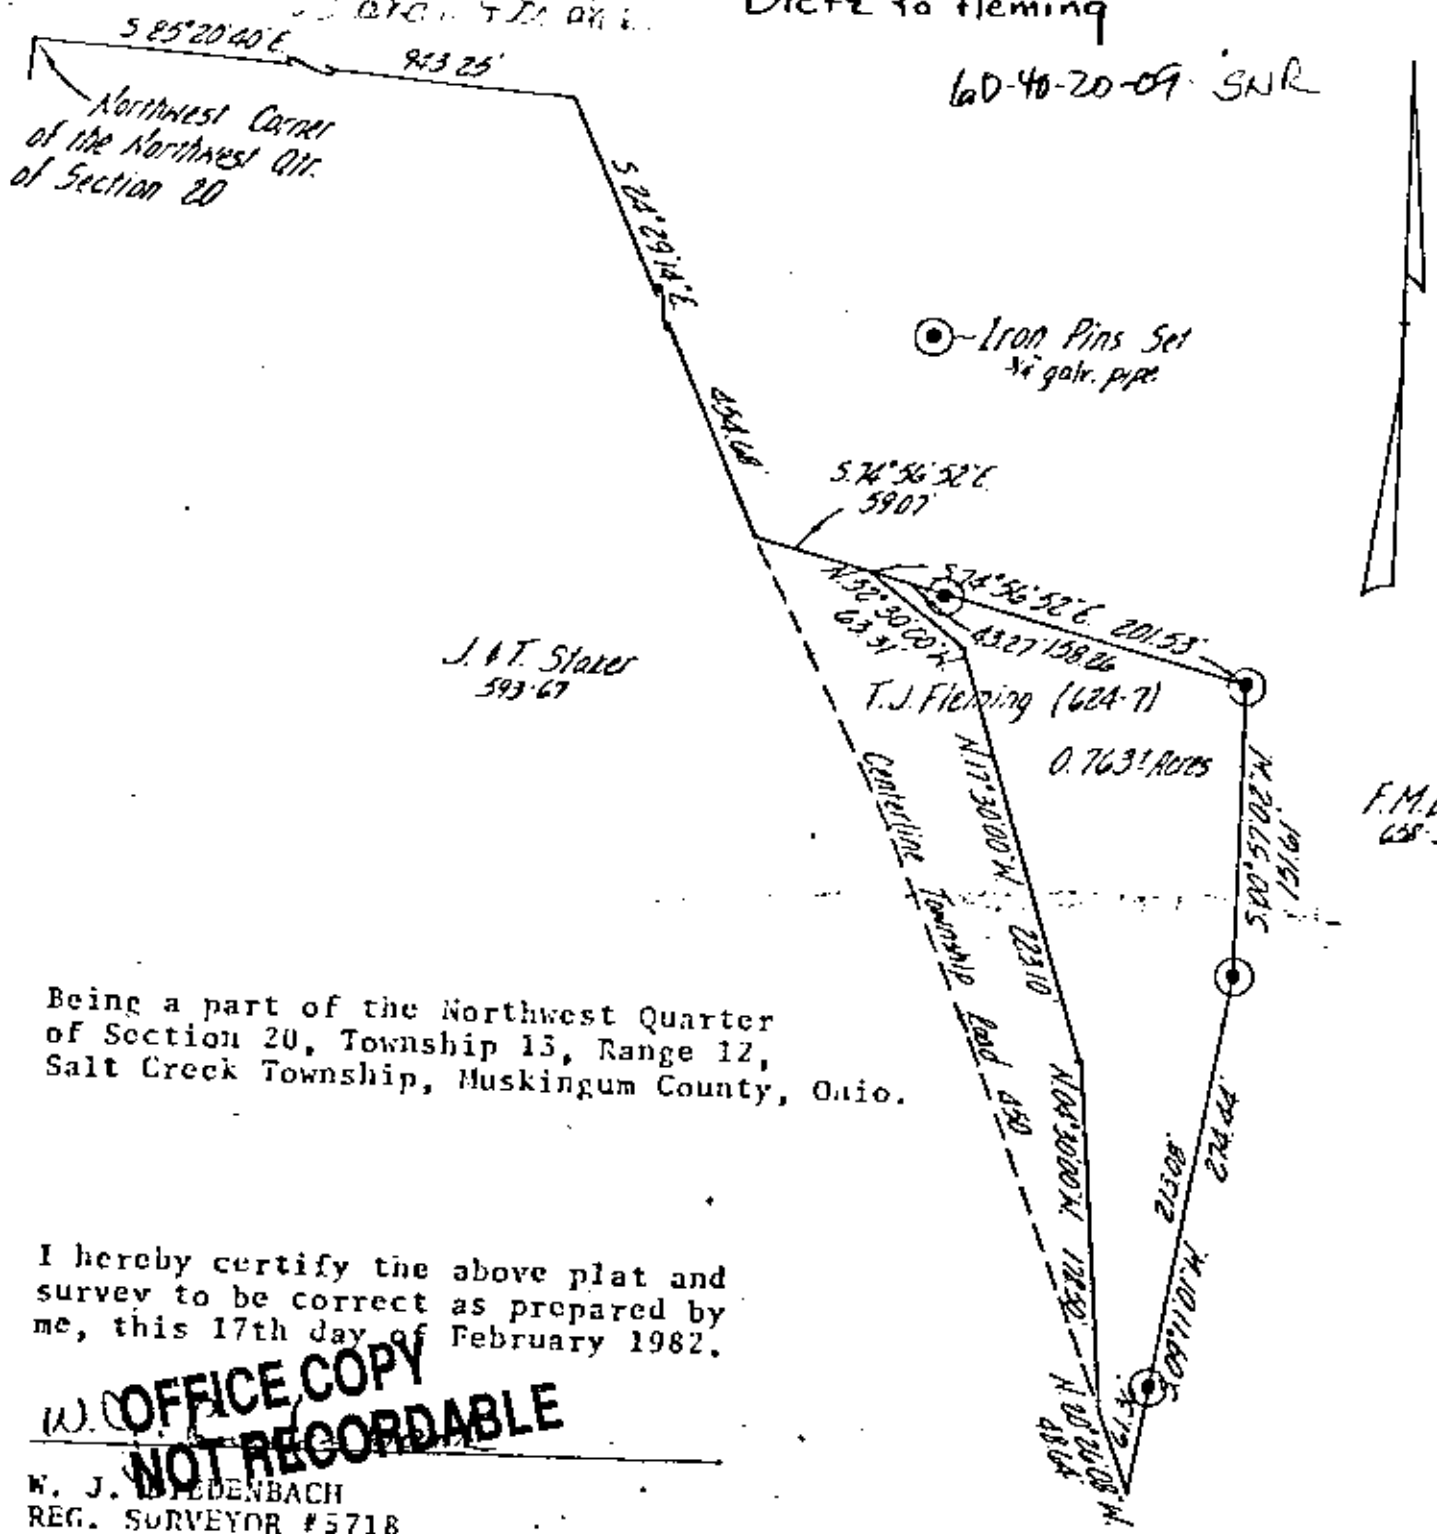

Being a part of the Northwest Quarter of Section 20, Township 13, Range 12, Salt Creek Township, Muskingum County, Ohio.

I hereby certify the above plat and survey to be correct as prepared by me, this 17th day of February 1982.

**OFFICE COPY NOT RECORDABLE**

W. J. BIEDENBACH  
REG. SURVEYOR #5718

DESCRIPTION APPROVED  
for Auditor's transfer  
By *William H. Osowski*  
2-23-82

W. J. BIEDENBACH & ASSOC.  
Surveying & Mapping  
3120 Lisa Ln. Zanesville, Ohio 43701  
(614) 453-4850

Drawn by: <i>MS</i>	Date: 2-16-82
Scale: 1"=100'	Checked by: