

Survey for R. and L. Slack

Being a part of land located in the State of Ohio, County of Muskingum, Township of Union, and being part of the fourth quarter Township, Township 1 North, Range 5 West, United States Military Lands, bounded and described as follows:

Commencing at an iron pin found at the northwest corner of Lot 8, also being the southwest corner of J. Yaw (DR 741-54);

thence along the north line of Lot 8 and the south line of J. Yaw (DR 741-54) South 88 degrees 13 minutes 30 seconds East 54.76 feet to an iron pin set, the principle place of beginning for this parcel;

thence continuing along the north line of Lot 8 and the south line of J. Yaw (DR 741-54) South 88 degrees 13 minutes 30 seconds East 963.67 feet to an iron pin set;

thence leaving the south line of J. Yaw (DR 741-54) and the north line of Lot 8 South 19 degrees 37 minutes 57 seconds East 469.38 to an iron pin set;

thence North 88 degrees 13 minutes 30 seconds West 547.63 feet to an iron pin set;

thence North 66 degrees 09 minutes 51 seconds West 281.62 feet to an iron pin set;

thence North 56 degrees 16 minutes 09 seconds West 105.69 feet to an iron pin set;

thence North 48 degrees 23 minutes 04 seconds West 152.32 feet to an iron pin set;

thence North 39 degrees 25 minutes 40 seconds West 132.47 feet to an iron pin set;

thence North 48 degrees 55 minutes 30 seconds West 42.69 feet to an iron pin set;

thence North 02 degrees 24 minutes 28 seconds East 51.00 feet to the principle place of beginning, containing 8.47 acres, more or less.

Iron pins set are 5/8 inch rebar 30 inches long with identification caps (DADECO 56345). This legal description was prepared by Denis P. Swierz Reg. Surv. No. 8062, based on a field survey made in October 2000 by DADECO Engineering.

Subject to all easements, right of ways, restrictions, reservations, etc. of record and those that may be implied.

References:

- DR 678-326
- DR 741-54
- OR 1508-532
- OR 1550-757


Part of Parcel No.: 66-66-90-04-20-002 (+8.47 acres)

Denis P. Swierz
Denis P. Swierz
Reg. No. 8062

**OFFICE COPY
NOT RECORDABLE**

12/15/00
Date


APPROVED
OR AUDITOR'S TRANSFER
[Signature]
12-18-2000

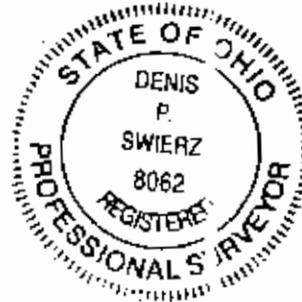

PLAT OF SURVEY FOR R. AND L. SLACK

STATE OF OHIO
MUSKINGUM COUNTY
UNION TOWNSHIP,
PART OF LOT 8 OF
QUARTER TOWNSHIP 4, T1N, R5W


NORTHWEST CORNER OF LOT 8 OF
QUARTER TOWNSHIP 4, TOWNSHIP 1
NORTH, RANGE 5 WEST

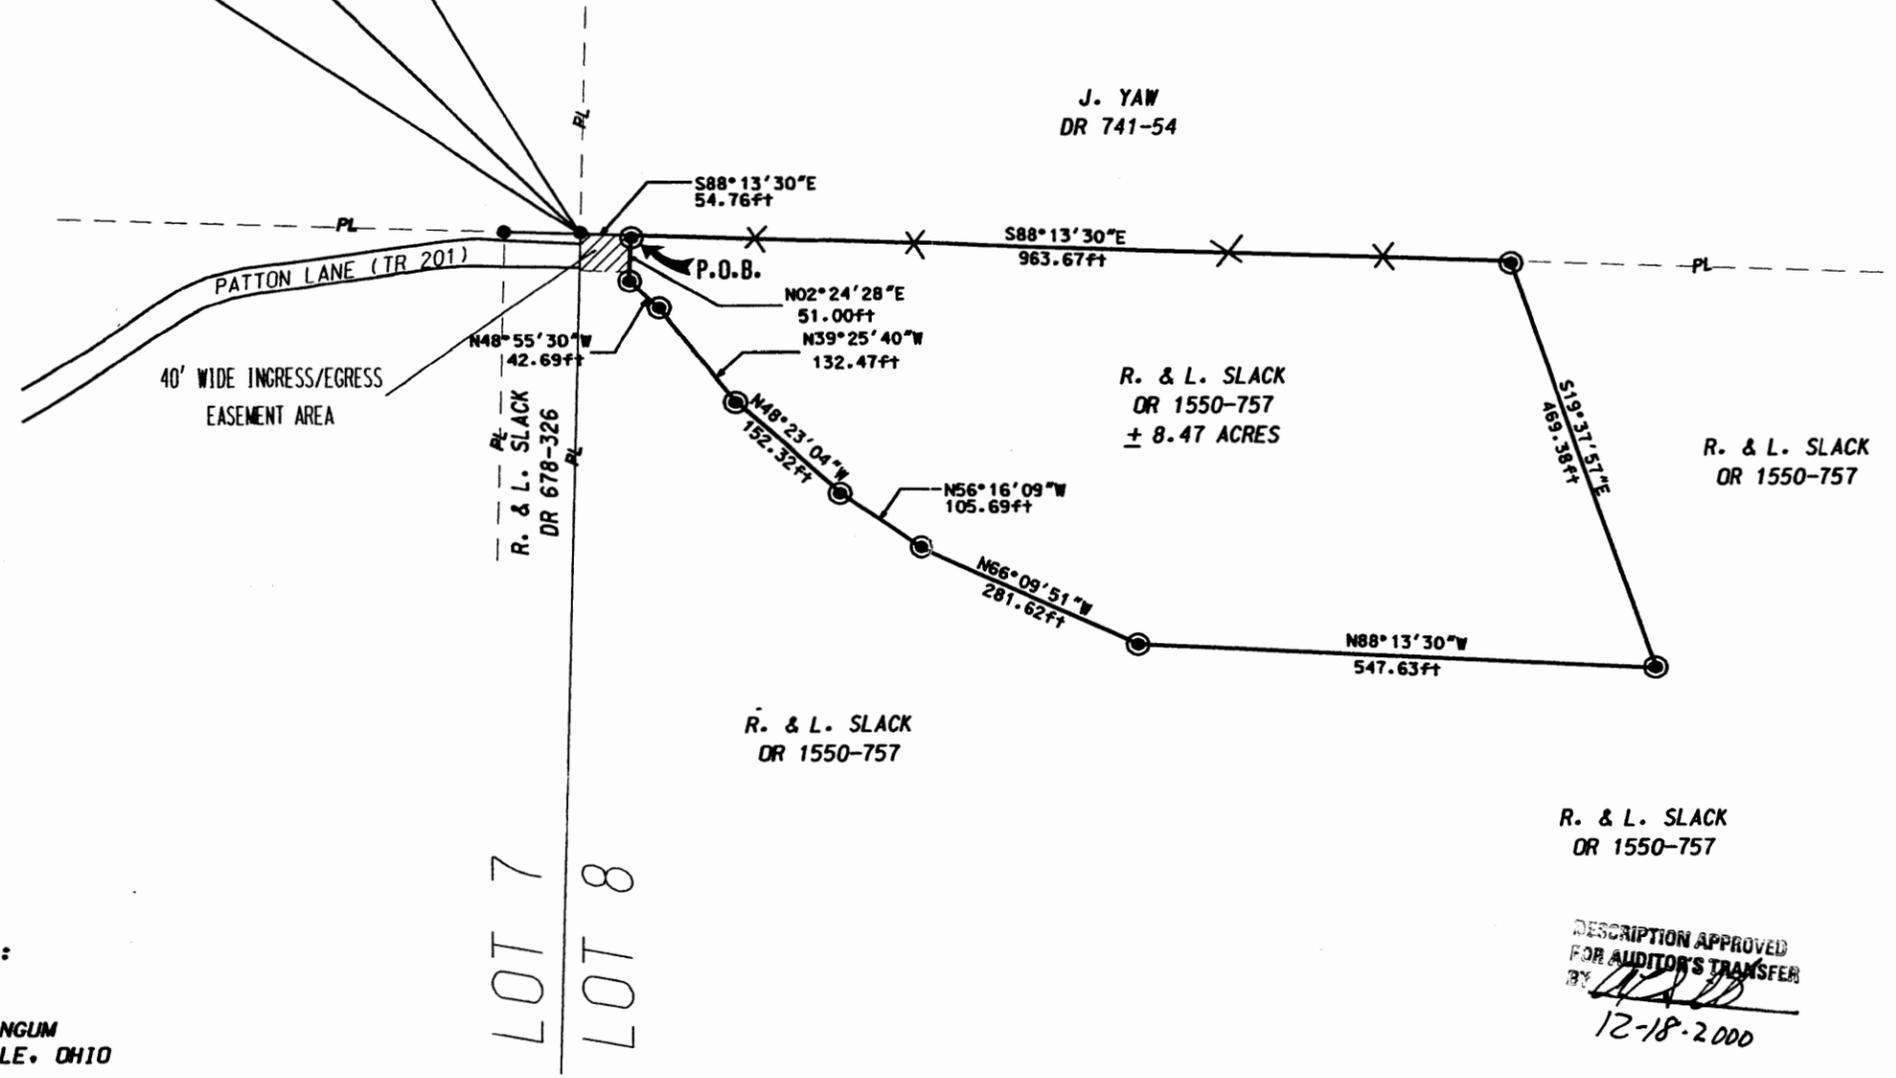

PERTINENT DOCUMENTS AND SURVEYS USED:
 1. DEED REFERENCES SHOWN
 2. TAX MAPS
 3. SURVEY RECORDS FOUND IN THE MUSKINGUM COUNTY ENGINEERS OFFICE, ZANESVILLE, OHIO

PART OF PARCEL NO. : 66-66-90-04-20-002

BASIS OF BEARING:
 BEARINGS SHOWN HEREON ARE TO AN ASSUMED MERIDIAN AND ARE USED TO DENOTE ANGLES ONLY.

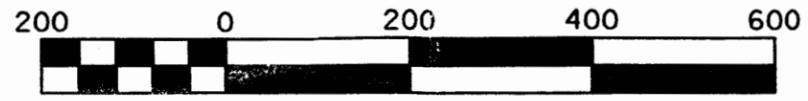

Scale 1" = 200'

LEGEND

- IRON PIN SET 5/8" X 30" W/CAP MARKED DADECO (56345)
- IRON PIN FOUND
- X FENCELINE
- POINT

DADECO
ENGINEERING

715 RICHEY ROAD
ZANESVILLE, OHIO 43701
(740) 452-7262


I HEREBY CERTIFY THIS PLAT TO BE CORRECT AS SURVEYED BY DADECO ENGINEERING OCTOBER 20, 2000

OFFICE COPY
NOT RECORDED
DENIS P. SWIERZ
PSL# 58062

R. & L. SLACK
OR 1550-757

DESCRIPTION APPROVED FOR AUDITOR'S TRANSFER BY [Signature] 12-18-2000

R. AND L. SLACK
PLAT OF SURVEY

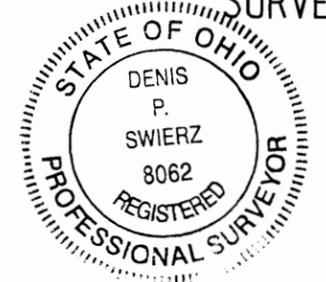

DATE 12/15/00