

Situate in Township of ... County of Muskingum, State of Ohio and being ... more or less ... Quarter of Township 1 North Range 7 West ... United States Military District and being more particularly

... 62° 52' 30" E a distance of ... of Spring Hill subdivision # 3 as recorded ... records of Muskingum County, Ohio thence ... south line of said Spring Hill subdivision # 3 N 62° 52' 30" E a distance of 954.07 feet to an iron pin set the BEGINNING thence with the lands of now or formerly Robert D. Guerin as recorded in volume 758 page 215 and with the lands of now or formerly Jack L. Drake as recorded in volume 827 page 109 of the deed records of Muskingum County, Ohio S 04° 48' 32" W a distance of 999.31 feet to a P.K. Nail set in the center of County Road 5 having passed through an iron pin set at 274.31 feet thence with the center of said County road 5 and with the lands of now or formerly Michael L. Mills as recorded in volume 842 page 130 of the deed records of Muskingum County, Ohio N 70° 07' 40" W a distance of 6.30 feet to a P.K. Nail set in the center of County Road 5 thence with a new division line through the lands of now or formerly Marion and Dorothy Mills as recorded in volume 362 page 222 of the deed records of Muskingum County, Ohio N 20° 09' 06" W a distance of 149.30 feet to a P.K. Nail found thence continuing with the center of County road 5 and with the lands of now or formerly Wayne W. Corland as recorded in volume 903 page 261 of the deed records of Muskingum County, Ohio N 67° 24' 01" W a distance of 243.55 feet to a P.K. Nail set thence with the lands of now or formerly Marion and Dorothy Dilley as recorded in volume 452 page 661 of the deed records of Muskingum County, Ohio N 65° 24' 05" E a distance of 1030.30 feet to an iron pin set having passed through an iron pin set at 25.00 feet thence with a line established by Court decree and recorded in Journal Volume 33 page 344 of

444.15 Feet to the BEGINNING and continuing thence across ...
is a part of ...
uskingdon County Ohio. Also being part of ...
Subject to all leases or ... of public record.

Bearing's are magnetic and for angle purpose only.

Iron pins set are 5/8 inch diameter 30 inches long, capped "BARONER L2-5000"

A survey of the above described property was made on September 17, 1985 by

Steven L. Gardner Registered Surveyor # 6584

**OFFICE COPY
NOT RECORDABLE**


APR 22 1986
L. S. ...
1/4
9-1-85

Steven L. Gardner



Legend


- Axle Found
- 5/8" Rebar Set
- Iron Pin Found
- △ P.V. Nail Found
- ▲ P.V. Nail Set
- ⊙ Iron Pipe Found

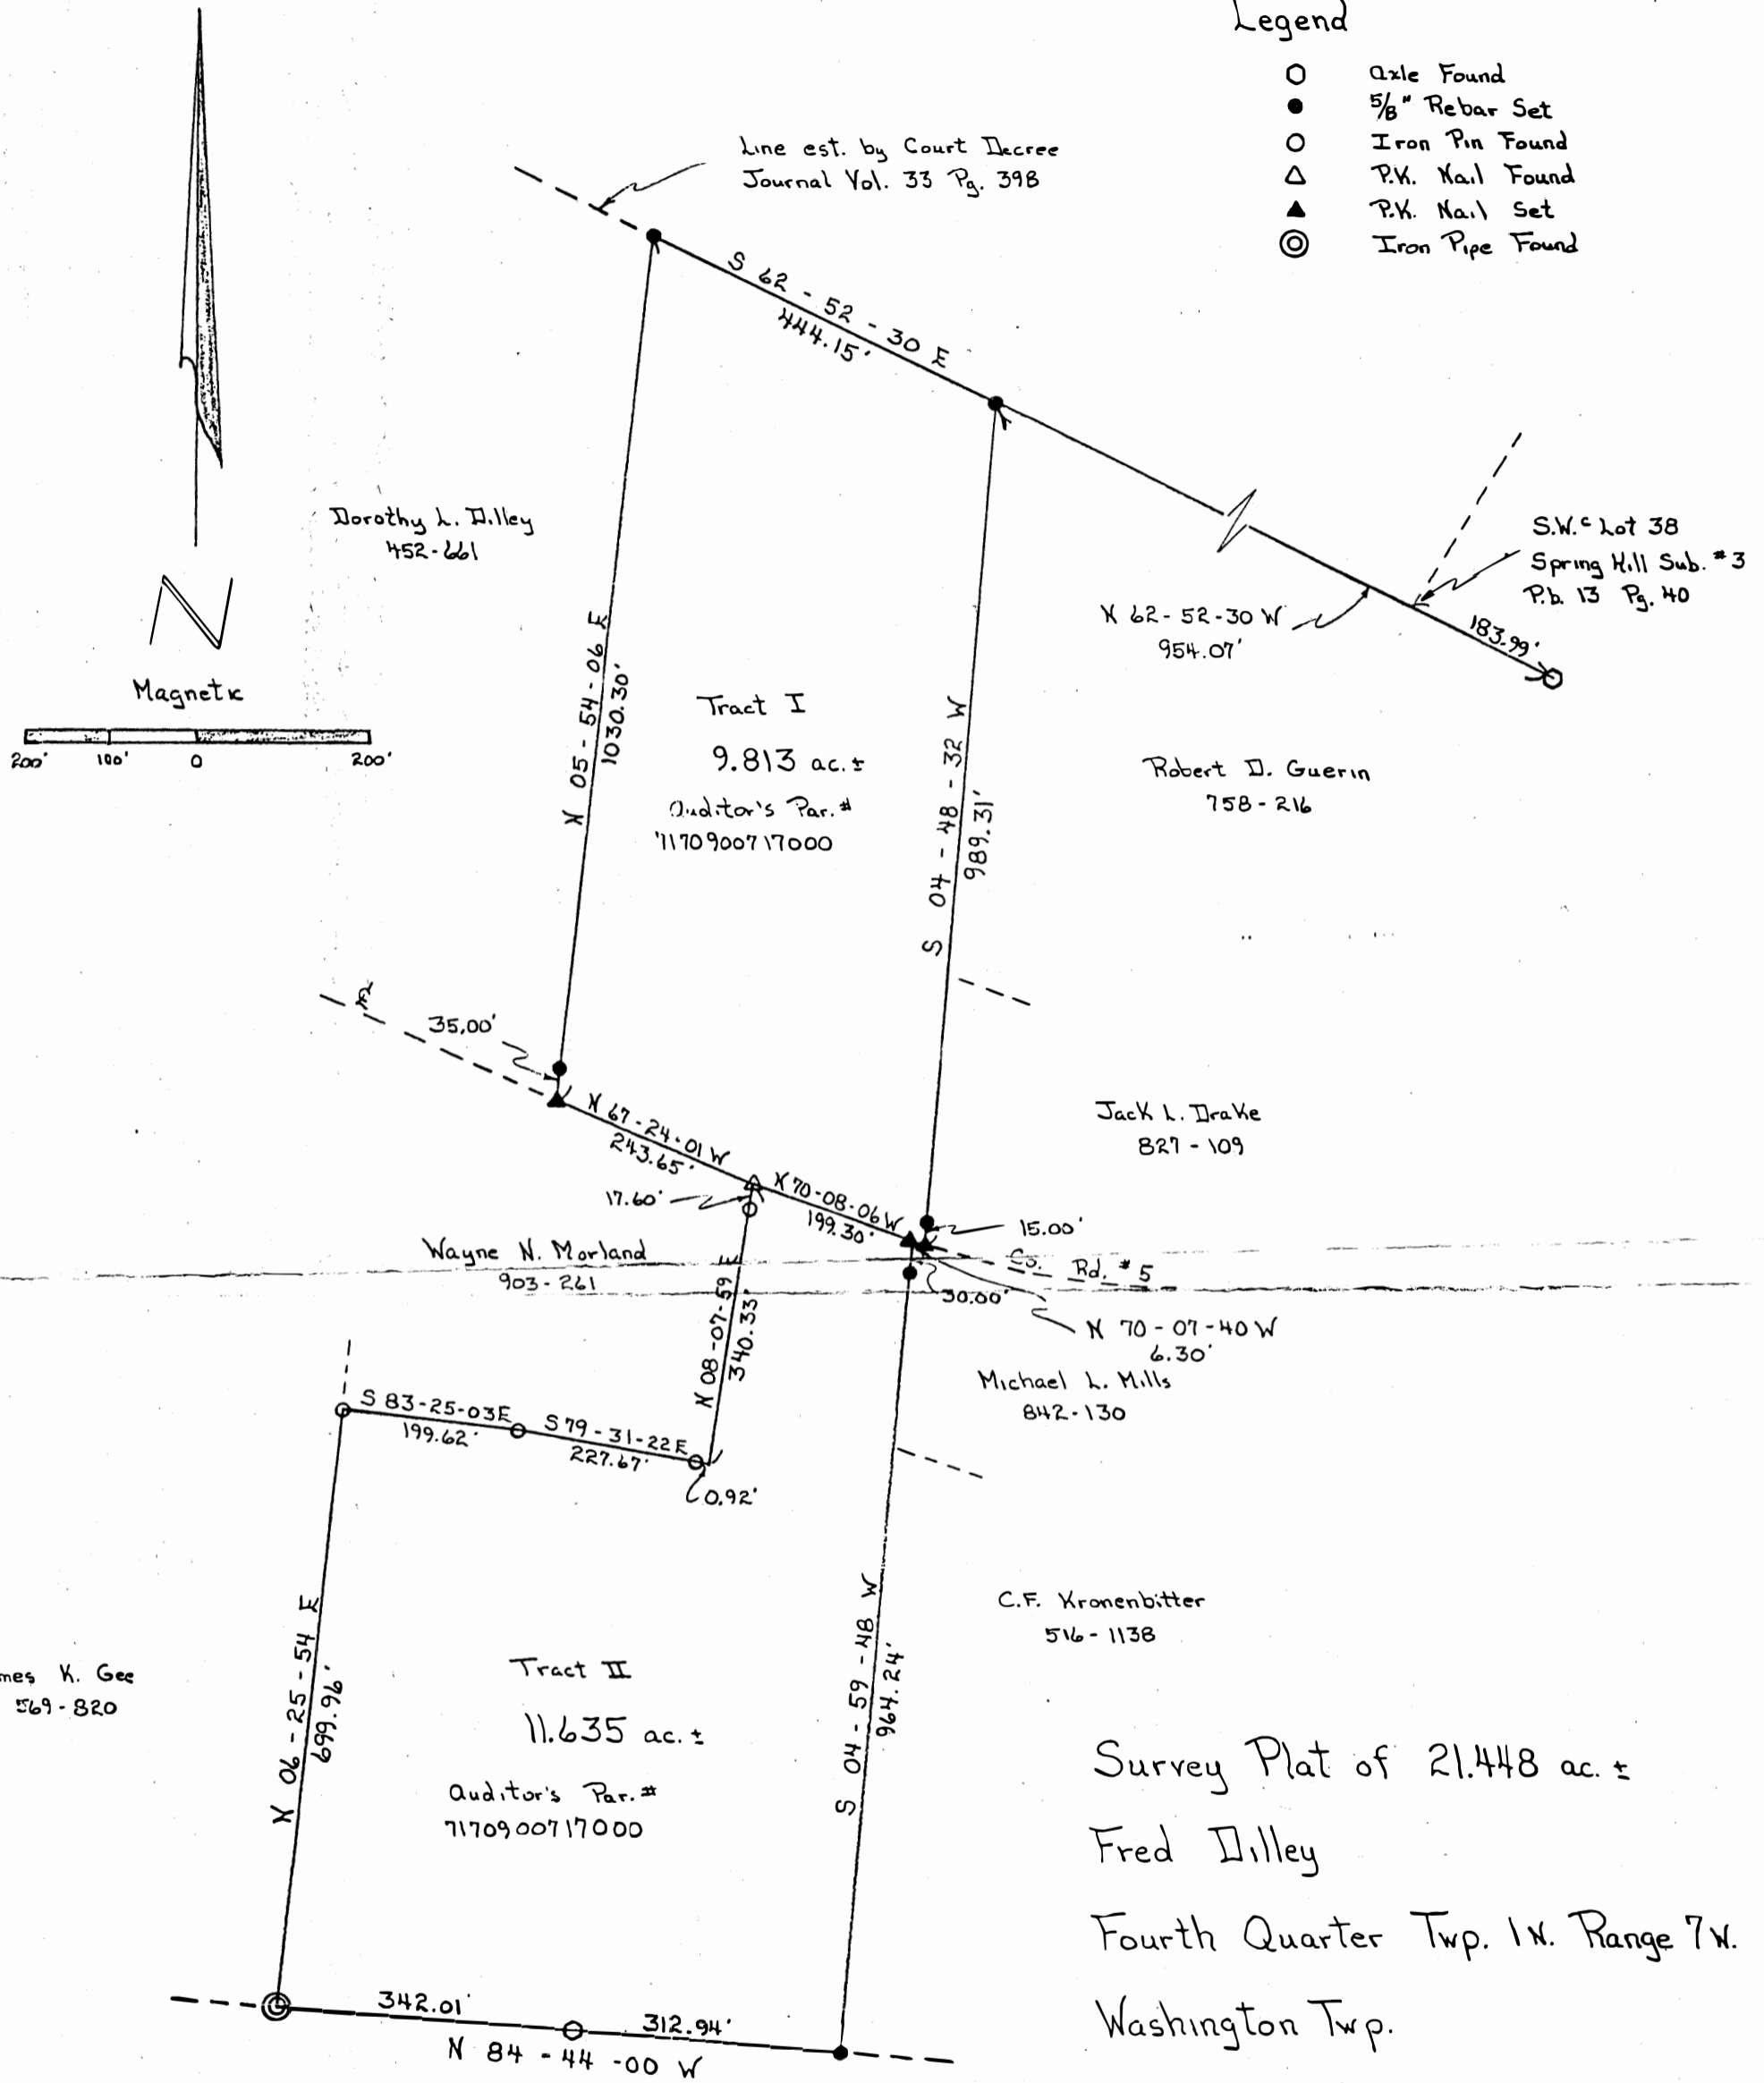

70-90-07-17-001

Survey Plat of 21.448 ac. ±
Fred Dilley
Fourth Quarter Twp. 1 N. Range 7 N.
Washington Twp.
Muskingum Co. Ohio
Ref: Volume 362 Page 222
Scale 1" = 200' Sept. 17, 1986

Surveyed By:
**OFFICE COPY
NOT RECORDABLE**
Registered Surveyor
#6884

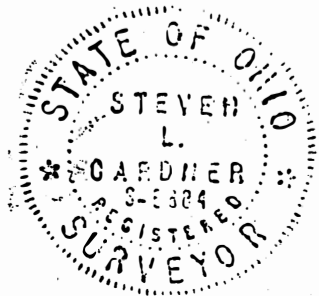

DESCRIPTION APPROVED
for Auditor's transfer
By *J. J. Hamble*
9-22-86

86-67