

82-14-02-06-000

Jerry L. Gamble, Surveyor
713 Lenox Avenue, Zanesville, OH 43701
March 11, 2015

New Description for Premises at
407 Seborn Avenue, Zanesville, OH 43701

Situated in the County of Muskingum, State of Ohio, in the City of Zanesville, and bounded and described as follows:

Being a part of Lot One (1) in Patty Tupperts Subdivision of Section Twelve (12), Township Sixteen (16), Range Fourteen (14) as delineated upon the plat of said subdivision recorded in the record of deeds of said county in Deed Book O, Page 515, and Plat Book A-O, Page 198; Also being a part of Lots One (1) and Two (2) in the Melick and Johnson Subdivision recorded in Plat Book 4, Page 158, of said county records and being more particularly bounded and described as follows:

Beginning at a point in the North line of Seborn Avenue located sixty-two (62) feet North 87 degrees West (the Basis of Bearing for this description along the North line of Seborn Avenue) of *“a stone set in the south west corner of the four (4) acre tract of land conveyed to Rebecca J. Allen and Elizabeth F. Spence by deed dated September 13th, 1900 and recorded in the deed records of said county in Book 122, Page 187;”* said stone is shown on the Plat of Spence Addition (Recorded in Plat Book 7, Page 3, of said County Records) as being 12.8 feet west along the North line of Seborn Avenue from the Southwest corner of Lot One (1) of said Spence Addition;

Thence from said Place of Beginning run North (3) three degrees East a distance of one hundred and forty (140) feet *to a stake*;

Thence run North 87 degrees West parallel with the North line of Seborn Avenue a distance of forty (40) feet to a stake;

Thence run South three (3) degrees West a distance of one hundred and forty (140) feet to a stake in the north line of Seborn Avenue;

Thence run South 87 degrees East along the north line of Seborn Avenue a distance of forty (40) feet to the Place of Beginning, containing 0.13 acre. "Said premises being a part of Lots One (1) and Two (2) of a private plat of Lots held and made by W. H. Johnson and W. A. Melick" (Deed Book 144, Page 462). Said Lots One (1) and Two (2) are now part of the aforesaid Melick and Johnson Subdivision (Plat Book 4, Page 158)

This description with accompanying plat completed by Jerry Lee Gamble, Registered Surveyor No. 5737, March 11, 2015.

Property Owner: Tanis Investment, LLC by deed recorded in BK 2128, PG 358, Muskingum County Recorder's Office.

Being all of Muskingum County Auditor's Parcel Number 82-14-02-06-000.


DESCRIPTION APPROVED
By: [Signature] 3/11/15



OFFICE COPY
[Signature]
NOT RECORDABLE
3/11/15



WILSON AVENUE


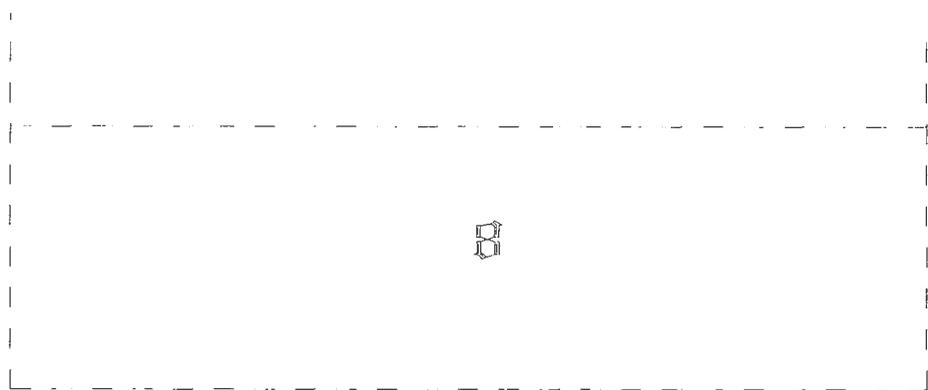


82-14-02-06-000

B


WILLIAM H. JOHNSON & WILLIAM A. MELICK
TO
ELIZABETH F. SPENCE & REBECCA J. ALLEN
4 ACRES (DB 122, Pg 187)

SCALE: 1" = 30'

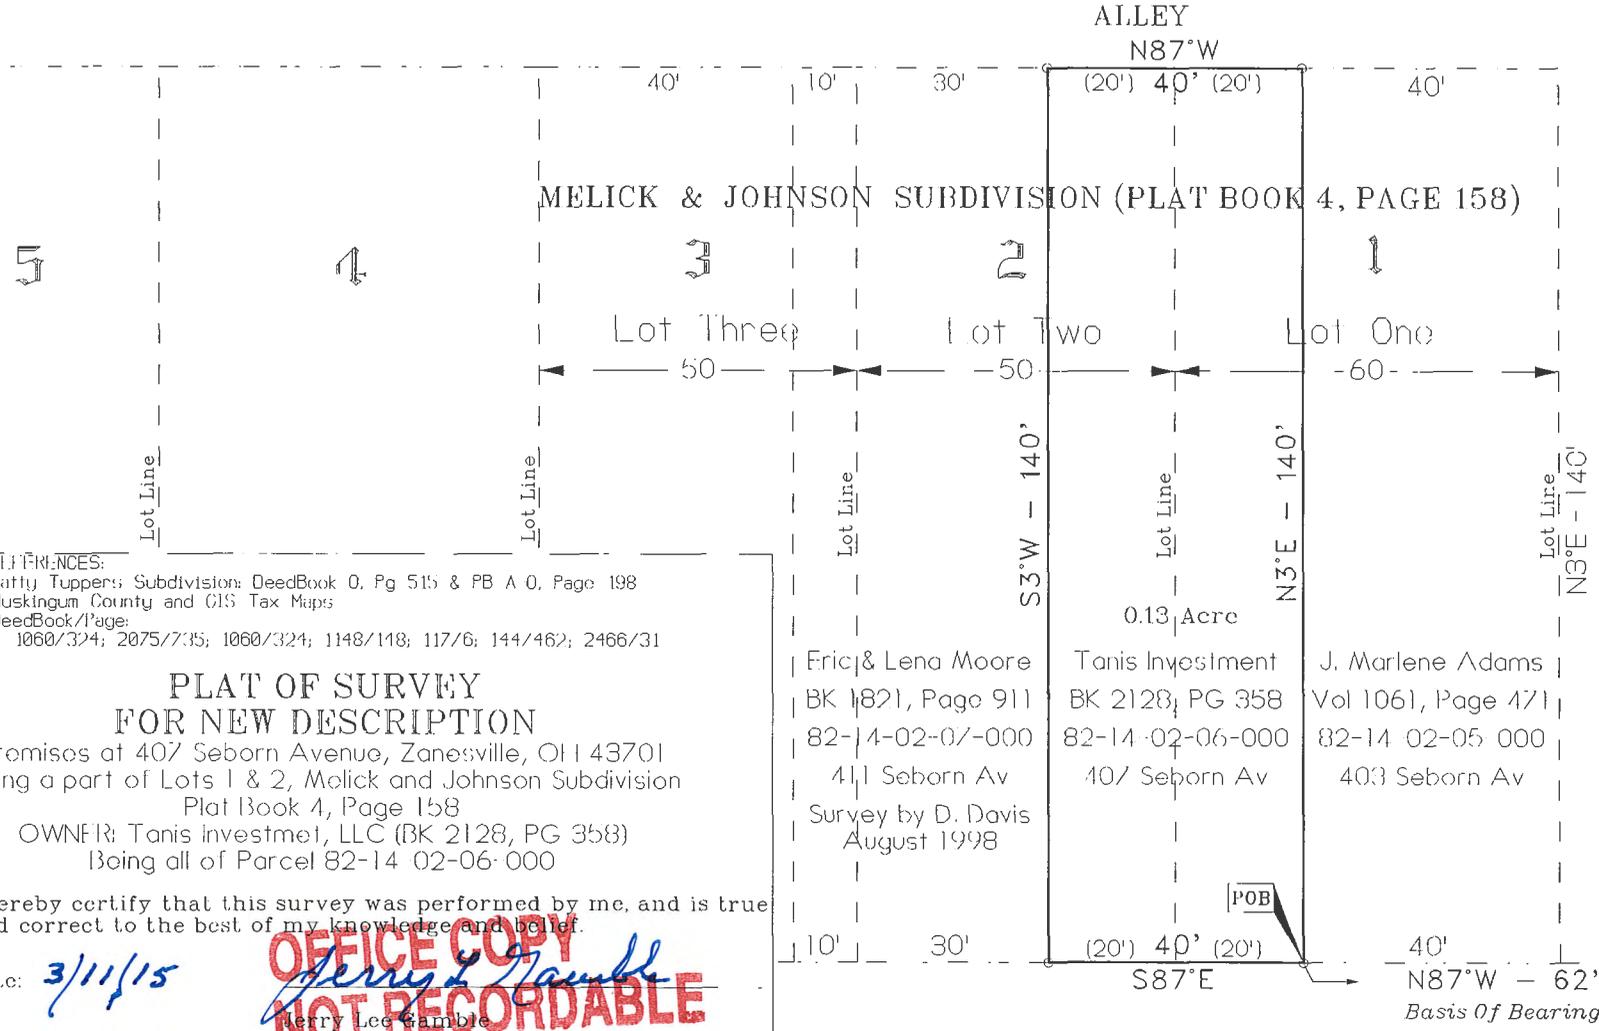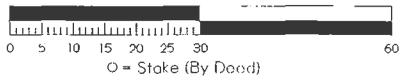

SYLVANIA COURT

West line 4 Acre Tract: DB 122, PG 187

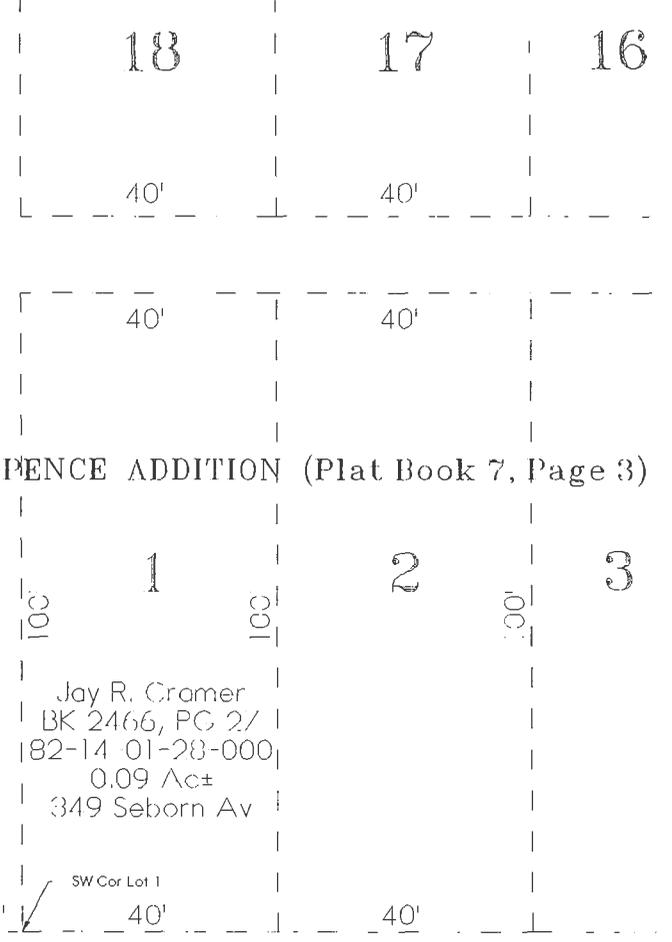

SPENCE ADDITION (Plat Book 7, Page 3)

REFERENCES:
Patty Tupper: Subdivision: DeedBook 0, Pg 515 & PB A 0, Page 198
Muskingum County and GIS Tax Maps
DeedBook/Page:
1060/324; 2075/735; 1060/324; 1148/118; 117/6; 144/462; 2466/31

**PLAT OF SURVEY
FOR NEW DESCRIPTION**

Promises at 407 Seborn Avenue, Zanesville, OH 43701
Being a part of Lots 1 & 2, Melick and Johnson Subdivision
Plat Book 4, Page 158
OWNER: Tanis Investment, LLC (BK 2128, PG 358)
Being all of Parcel 82-14-02-06-000

I hereby certify that this survey was performed by me, and is true and correct to the best of my knowledge and belief.

Date: 3/11/15

**OFFICE COPY
NOT RECORDABLE**

Jerry Lee Gamble
Registered Surveyor No. 5737
713 Lenox Avenue, Zanesville, OH 43701-2432
Fax/Phone: (740) 453-1167

Eric & Lena Moore BK 1821, Page 911 82-14-02-07-000 411 Seborn Av Survey by D. Davis August 1998	Tanis Investment BK 2128, PG 358 82-14-02-06-000 407 Seborn Av	J. Marlene Adams Vol 1061, Page 471 82-14-02-05-000 403 Seborn Av
---	---	--

SEBORN AVENUE

DESCRIPTION
APPROVED
By: [Signature]