


PLAN
 SURVEYED
 NOTED
 NOTE BOOK
 GRADES CHECKED
 R.A.V. NOTES
 STRUCTURE INDICATIONS CHECKED
 No.

PROFILE
 SURVEYED
 NOTED
 NOTE BOOK
 GRADES CHECKED
 R.A.V. NOTES
 STRUCTURE INDICATIONS CHECKED
 No.

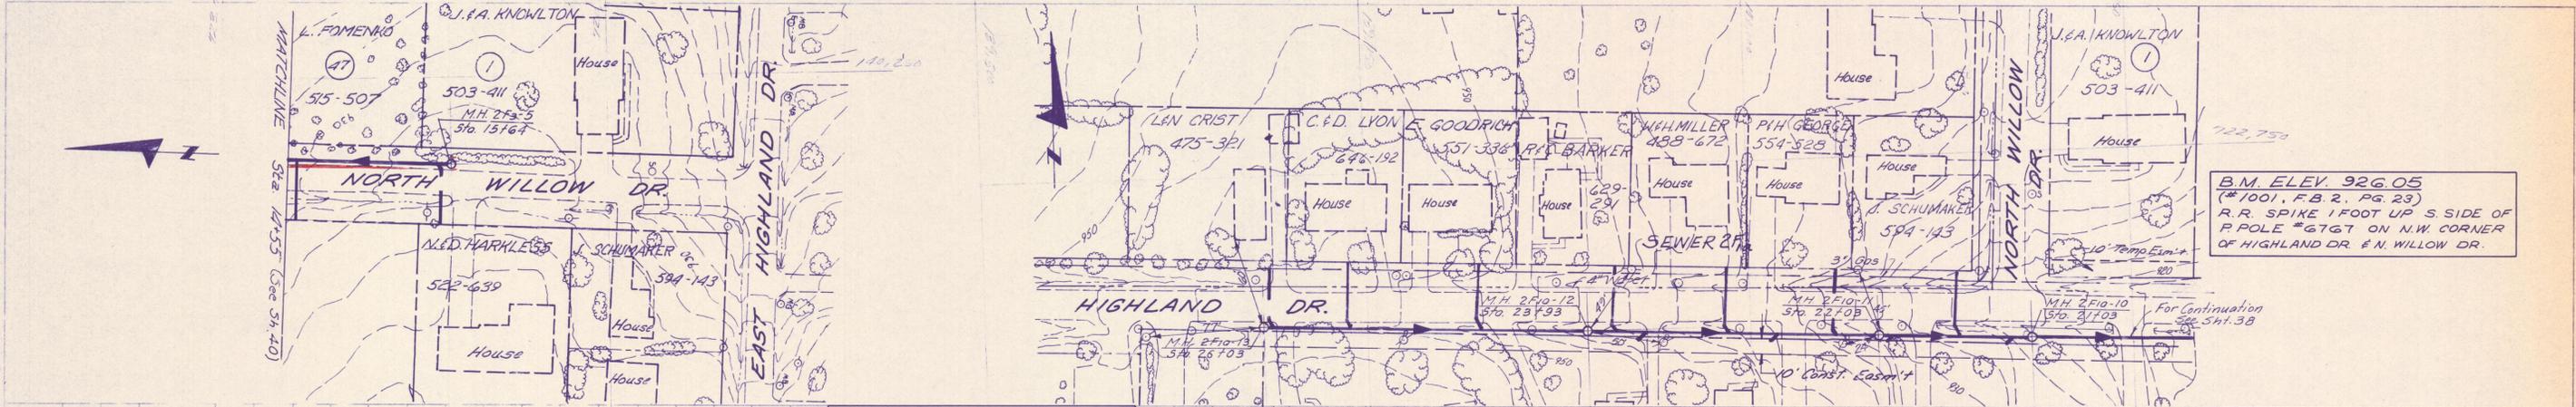

B.M. ELEV. 926.05
 (#1001, FB 2, PG 23)
 R.R. SPIKE 1 FOOT UP S. SIDE OF
 P. POLE #6767 ON N.W. CORNER
 OF HIGHLAND DR. & N. WILLOW DR.

