

BEING A PARCEL OF LAND LOCATED IN SECTIONS 1 AND 12, TOWN NO. 15, RANGE NO. 14, NEWTON TWP., MUSKINGUM COUNTY, OHIO. (BEING ALL OF PARCEL NO. 47-32-12-10-000, 47-32-12-32-000 AND 47-16-01-24-000.

COMMENCING AT AN IRON PIN (FD) AT THE SOUTHWEST CORNER OF THE NORTHWEST QUARTER OF SECTION NO. 12;

THENCE ALONG THE WEST LINE OF SAID SECTION NORTH 1° 37' 20" WEST 2444.83' ;
THENCE LEAVING SAID WEST LINE NORTH 14° 37' 55" EAST 60.00' TO A POINT IN JONATHAN CREEK AND THE POINT OF BEGINNING;

THENCE FROM THIS POINT OF BEGINNING AND ALONG SAID CREEK THE FOLLOWING FOUR (4) COURSES;

NORTH 14° 37' 55" EAST 192.83';

NORTH 21° 25' 55" EAST 384.36';

NORTH 50° 14' 19" EAST 88.18';

NORTH 61° 35' 05" EAST 237.13' TO THE NORTHWEST CORNER OF N. TIPTON TRACT (VOLUME-1606, PAGE-656);

THENCE LEAVING SAID CREEK AND ALONG THE WEST LINE OF TIPTON TRACT SOUTH 33° 05' 15" EAST 599.00' TO AN IRON PIN (FD) IN THE WEST RIGHT OF WAY OF COUNTY ROAD NO. 46 (DARLINGTON DRIVE) (REFERENCE: PASSING IRON PINS (SET) AT 69.02' AND 267.46' AND AN IRON PIN (FD) AT 424.79');

THENCE ALONG THE WEST R/W OF SAID CO. RD. SOUTH 37° 02' 13" WEST 682.69' TO AN IRON PIN (SET);

THENCE LEAVING SAID WEST R/W NORTH 48° 50' 58" WEST 506.39' TO THE POINT OF BEGINNING (REFERENCE: PASSING IRON PINS (SET) AT 51.10', 212.41' AND 329.19'), CONTAINING 10.825 ACRES IN ALL, BEING 5.980 ACRES IN SECTION NO. 1, PARCEL NO. 47-32-12-10-000, 0.139 OF AN ACRE IN SECTION NO. 1, PARCEL NO. 47-16-01-24-000, 3.894 ACRES IN SECTION NO. 12, PARCEL NO. 47-32-12-10-000 AND 0.812 OF AN ACRE IN SECTION NO. 12, PARCEL NO. 47-32-12-32-000.

REFERENCE: VOLUME-486, PAGE-147, VOLUME-583, PAGE-285.

REFERENCE BEARING: (ASSUMED MERIDIAN USED TO DENOTE ANGLES ONLY).

IRON PINS (SET) ARE 5/8" REBAR WITH I. D. CAPS (JANES 6029).

THE ABOVE PARCEL SUBJECT TO ALL LEASES, EASEMENTS AND RIGHT OF WAYS OF RECORD. PLAT OF SAID SURVEY IS ATTACHED HERewith AND MADE A PART THEREOF.

THIS DESCRIPTION WAS WRITTEN FROM A SURVEY MADE BY ROBERT A. JANES


REGISTERED SURVEYOR NO. 6029
DATE SURVEYED AUGUST 24, 2012

~~OFFICE COPY~~
~~NOT RECORDABLE~~

DESCRIPTION



APPROVED

By: *[Signature]*

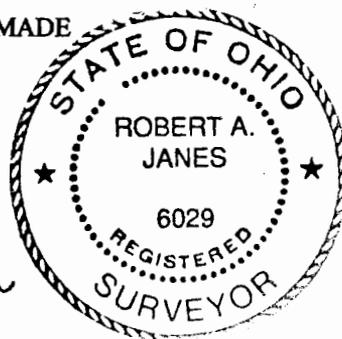

SURVEY FOR LYLE & MARY CROZIER

BEING A PARCEL OF LAND LOCATED IN SECTIONS 1 & 12, T-15, R-14, NEWTON TWP, MUSKINGUM CO. OHIO (BEING ALL OF PARCEL N^oS 47-16-01-24-000, 47-32-12-10-000 & 47-32-12-32-000).

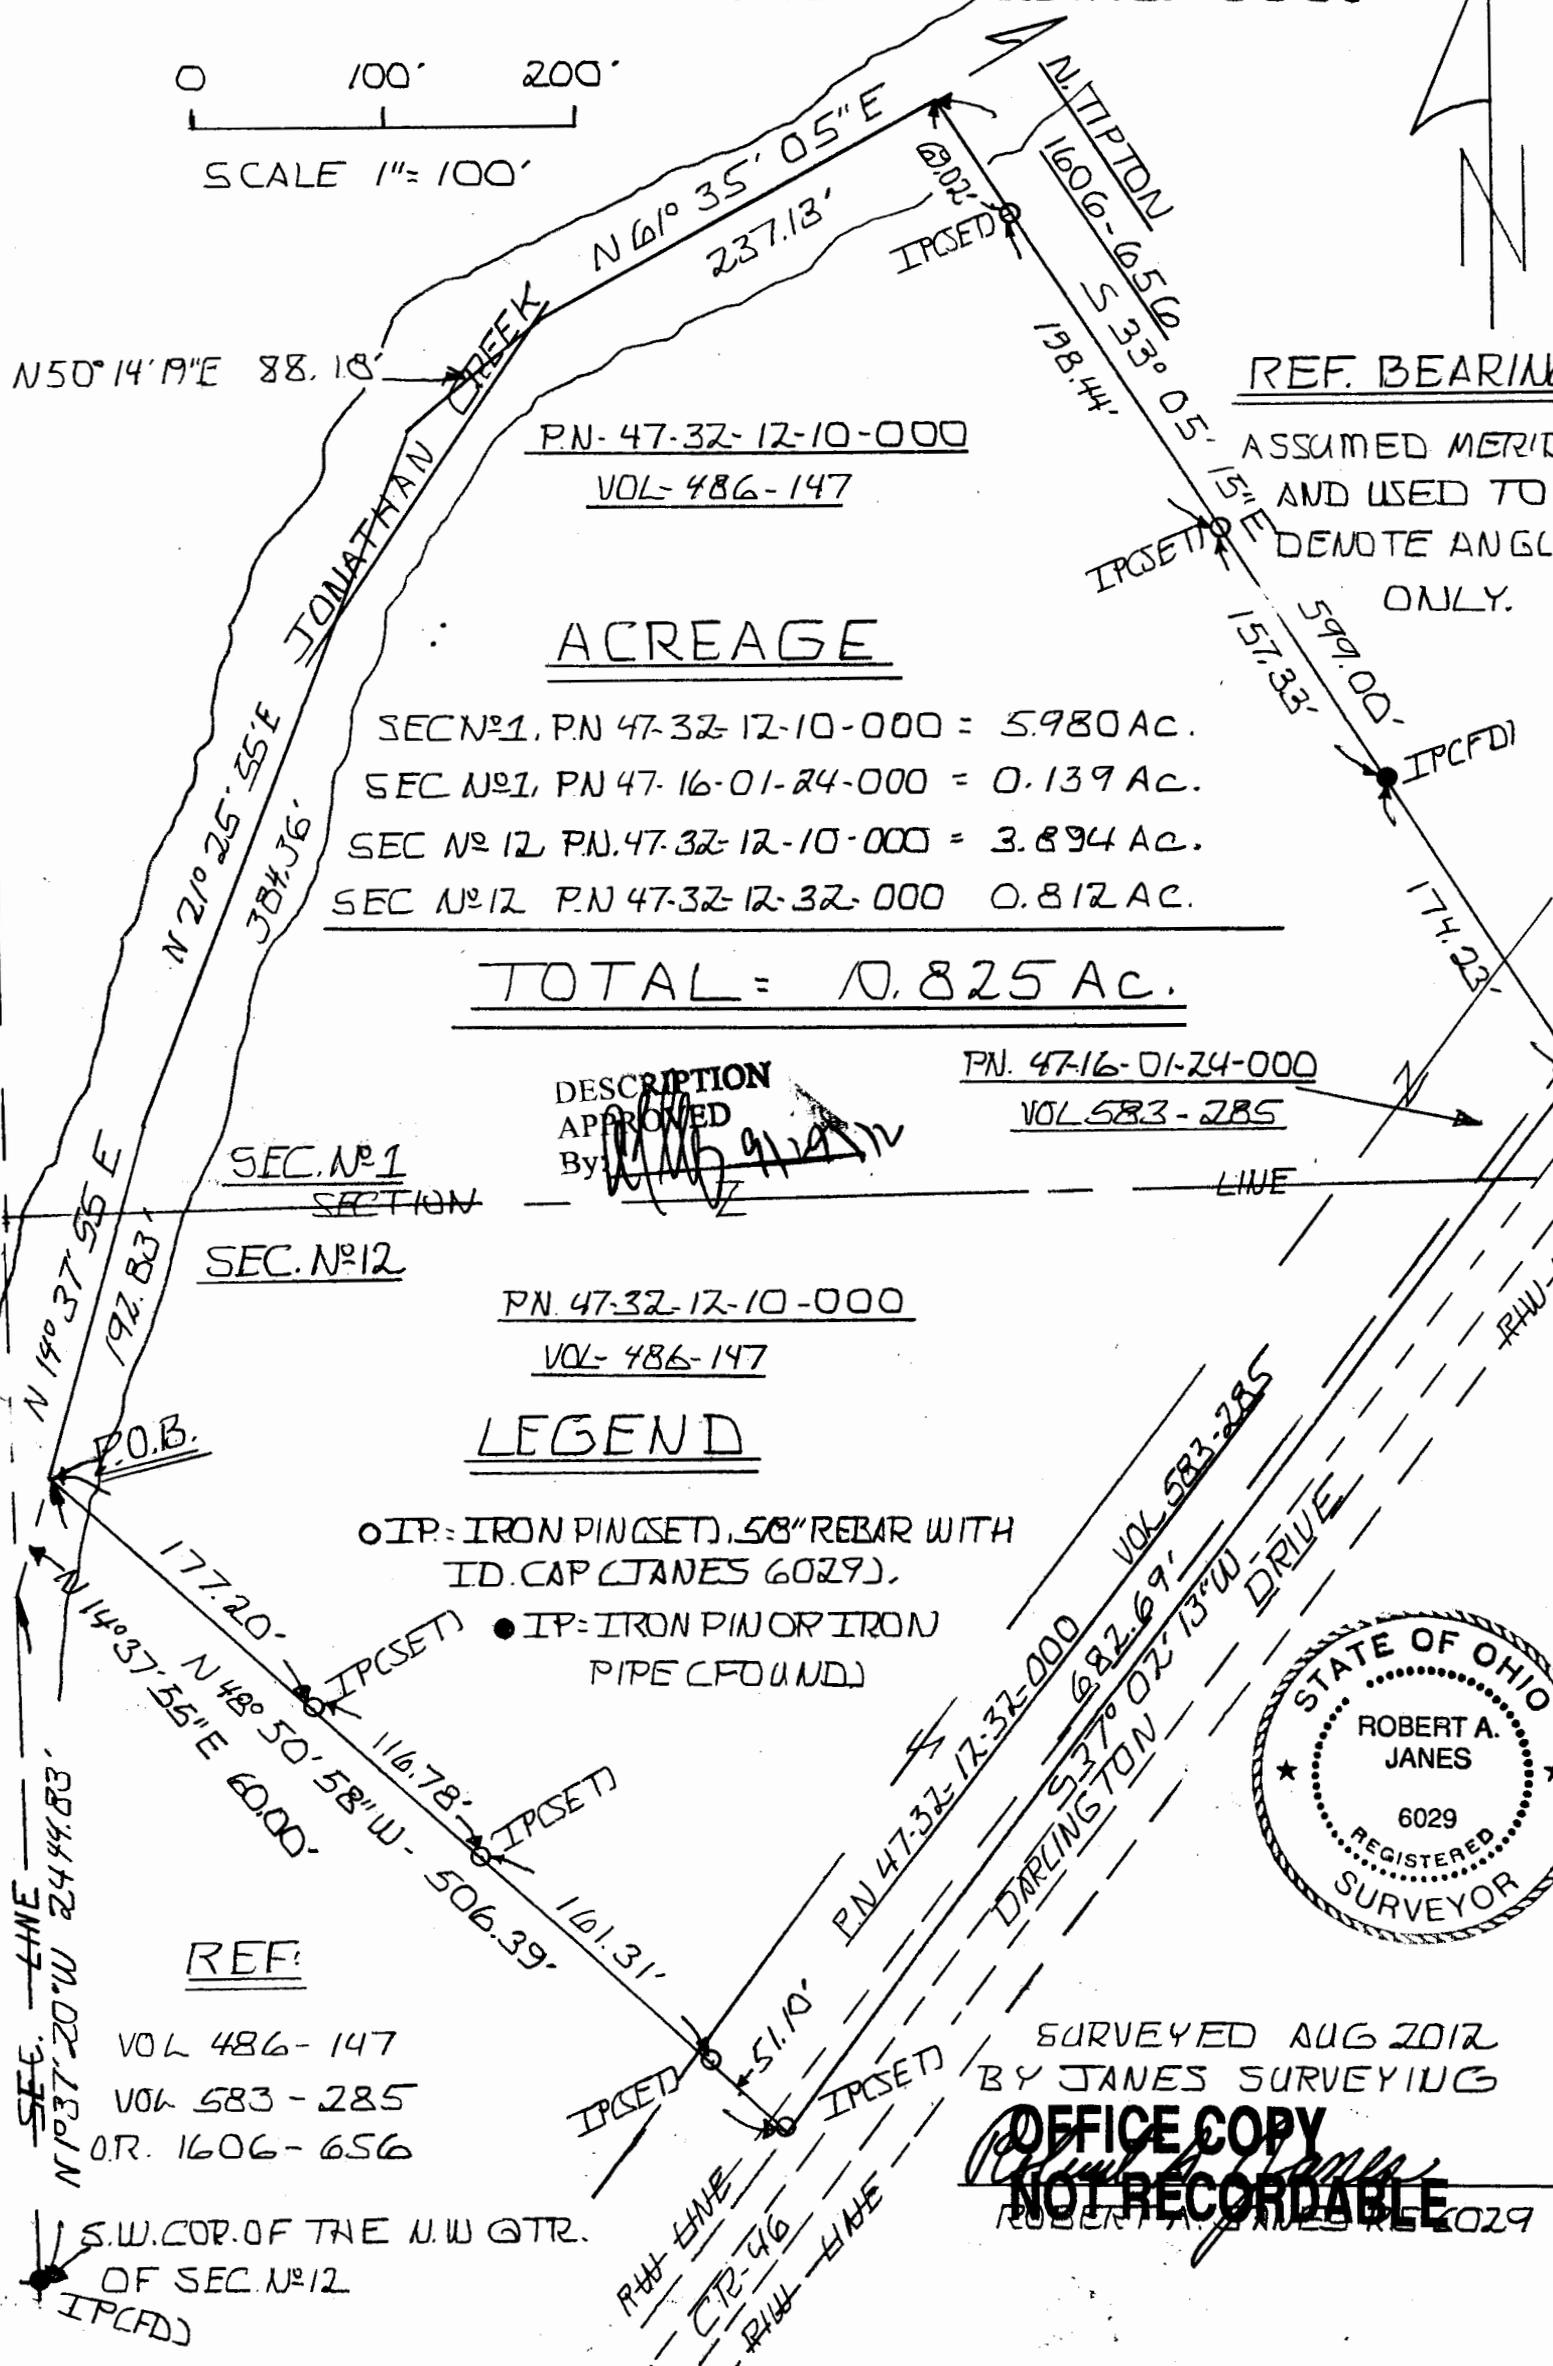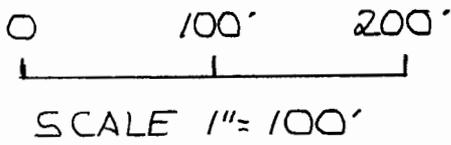

REF. BEARING
ASSUMED MERIDIAN AND USED TO DENOTE ANGLES ONLY.

PN-47-32-12-10-000

VOL-486-147

ACREAGE

- SEC N^o1, PN 47-32-12-10-000 = 5.980 Ac.
- SEC N^o1, PN 47-16-01-24-000 = 0.139 Ac.
- SEC N^o12, PN 47-32-12-10-000 = 3.894 Ac.
- SEC N^o12, PN 47-32-12-32-000 = 0.812 Ac.

TOTAL = 10.825 Ac.

DESCRIPTION APPROVED
By: *[Signature]*

PN. 47-16-01-24-000
VOL 583-285

SEC. N^o1
SECTION

SEC. N^o12


PN. 47-32-12-10-000
VOL-486-147

LEGEND

- IP = IRON PIN (SET), 5/8" REBAR WITH ID. CAP (JANES 6029).
- IP = IRON PIN OR IRON PIPE (FOUND)

REF:

- VOL 486-147
- VOL 583-285
- O.R. 1606-656

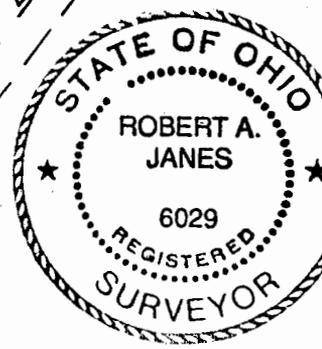

SURVEYED AUG 2012
BY JANES SURVEYING

OFFICE COPY
NOT RECORDABLE

Robert A. Janes
ROBERT A. JANES #6029

S.W. COR. OF THE N.W. QTR.
OF SEC. N^o12
IPC(FD)

47-16-01-24-000
47-32-12-10-000



www.mcpeeklandsurveying.com
email: brian@mcpeeklandsurveying.com
340 Robin Hood Ln., * Zanesville, Oh 43701 * 740.704.6073

Clyde D. Hina & Vicki Hina
OR 2424-503
+/- 8.499 Acres

Situated in the State of Ohio, County of Muskingum, Township of Newton, being part of Sections 1 & 12, T15, R14 and being all of the lands now owned by Clyde D. Hina & Vicki Hina (OR 2424-503) and more particularly described as follows.

Beginning for reference at an iron pin found at the southwest corner of the northwest quarter of Section 12, thence N02°54'53"E, a distance of 2502.49 feet to a point in the center of Jonathan Creek and the principal place of beginning.

Thence with the center of said Jonathan Creek the following four (4) courses:

1. N18°48'04"E, a distance of 192.83 feet to a point;
2. N25°36'04"E, a distance of 384.36 feet to a point;
3. N54°24'28"E, a distance of 88.18 feet to a point;
4. N65°44'14"E, a distance of 237.27 feet to point, also being the northwest corner of the lands now owned by Nicole R. Tipton (OR 1606-656);

thence leaving the center of said Jonathan Creek and going with the common line of said Hina/Tipton, S28°55'06"E, a distance of 599.02 feet to an iron pin found on said Tipton's southwest corner passing iron pins found at 69.02 feet and 267.46 feet;

thence with the easterly line of said Hina's lands, S41°12'45"W, a distance of 402.71 feet to an iron pin found on the easterly corner of the lands now owned by Betty J. Foraker & Michael L. Foraker (OR 2586-292);

thence with the common line of said Foraker/Hina the following three (3) courses:

1. N48°26'09"W, a distance of 416.97 feet to an iron pin found, passing iron pins found at 65.20 feet and 240.20 feet;
2. S27°39'25"W, a distance of 118.26 feet to an iron pin found;
3. S18°16'14"W, a distance of 156.47 feet to an iron pin found on the north line of the land now owned by Todd R. Bogner (OR 2776-249);


thence with the north line of said Bogner's lands, N44°41'50"W, a distance of 177.22 feet to the principal place of beginning, containing a total of +/- 8.499 acres more or less, subject to all legal highways and easements of record.

47-16-01-24-000 A
47-32-12-10-000 A

All bearings described herein are based on the Ohio State Plane Grid Coordinates, NAD83, Ohio South per GPS Observation.

All iron pins set are 5/8 inch by 30 inch steel rebar with plastic identification caps marked MCPEEK PS8517.

The above described 8.499 acre tract is based on a field survey made by McPeck Land Surveying, LLC on April 20th, 2018.

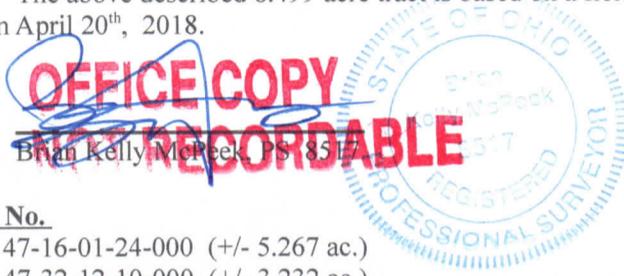

4/24/18
Date

Parcel No.
All of: 47-16-01-24-000 (+/- 5.267 ac.)
All of: 47-32-12-10-000 (+/- 3.232 ac.)
Total +/- 8.499 ac.

DESCRIPTION
APPROVED
By: [Signature] 4/30/2018

47-16-01-24-000 B
47-32-12-10-000 B

SITUATED IN


The State of Ohio, County of Muskingum, Township of Newton,
being part of Sections 1 & 12, T15, R14. and being all of the lands
now owned by Clyde D. Hina & Vicki Hina (OR 2424-503).

BASIS OF BEARING

Bearings are based on State Plane Grid Coordinates,
NAD83, Ohio South, per GPS Observation.

REFERENCES

* As Noted on Plat
www.muskingumcountyauditor.org
www.mceo.org
http://recorder.muskingumcounty.org

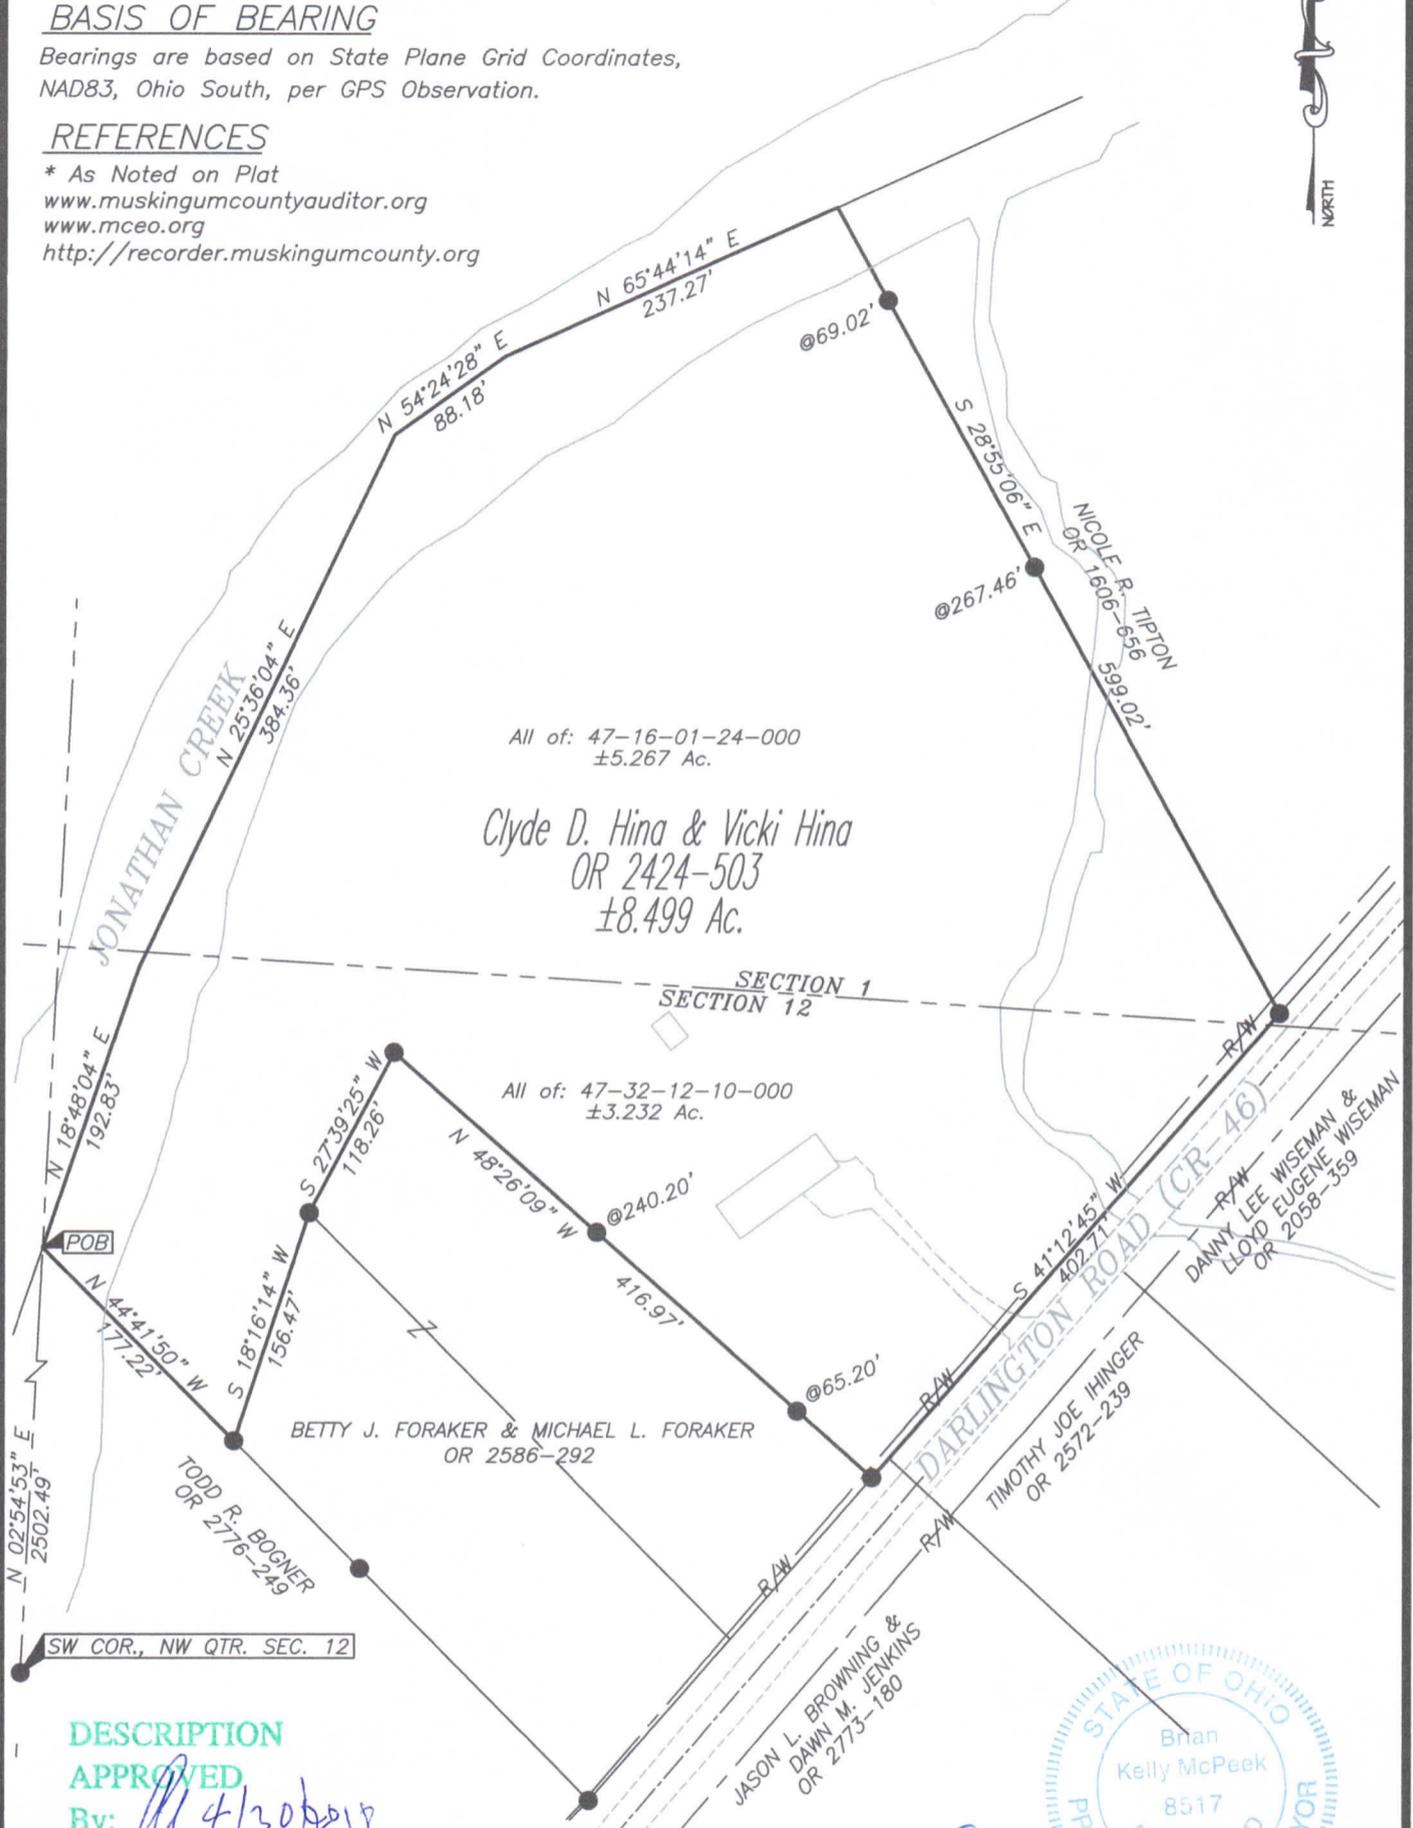

All of: 47-16-01-24-000
±5.267 Ac.

Clyde D. Hina & Vicki Hina
OR 2424-503
±8.499 Ac.

SECTION 1
SECTION 12

All of: 47-32-12-10-000
±3.232 Ac.

BETTY J. FORAKER & MICHAEL L. FORAKER
OR 2586-292

JASON L. BROWNING &
DAWN M. JENKINS
OR 2773-180

TIMOTHY JOE IHINGER
OR 2572-239


DANNY LEE WISEMAN &
LLOYD EUGENE WISEMAN
OR 2058-359

DESCRIPTION

APPROVED

By: [Signature] 4/30/2019

GRAPHIC SCALE

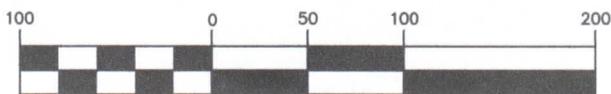

(IN FEET)

1 inch = 100 ft.

**OFFICE COPY
NOT RECORDABLE**

Brian Kelly McPeek
Reg. Surveyor No. 8517

Date 4/24/16



This plat was prepared by McPeek Land Surveying, LLC
in accordance with Chapter 4733-37 of the Administrative Code,
and is intended to be used for the legal transfer of the property
described and does not intend to describe all or any easements of
record, nor encroachments unless otherwise intended.



**MCPEEK
LAND
SURVEYING**

www.mcpeeklandsurveying.com
email: brian@mcpeeklandsurveying.com
340 Robin Hood Ln., * Zanesville, Oh 43701 * 740.704.6073