

JOHN R. HARRIS,
 REGISTERED SURVEYOR,
 530 LONGVIEW AVENUE
 ZANESVILLE, OHIO 43701

SITUATED IN THE STATE OF OHIO COUNTY OF
 MUSKINGHAM AND TOWNSHIP OF PERCY

BEING A PART OF NORTHEAST QUARTER OF SECTION
 6, SOUTH HALF OF QUARTER TOWNSHIP 2, TOWNSHIP
 1, RANGE 6, BOUNDED AND DESCRIBED AS FOLLOWS:

COMMENCING AT THE SOUTHEAST CORNER OF SAID
 NORTHEAST QUARTER OF SECTION 6; THENCE
 NORTH 85 DEGREES 01 MINUTE 20 SECONDS WEST ALONG
 THE SOUTHERLY LINE OF SAID NORTHEAST QUARTER
 AND ALONG THE CENTER LINE OF BALD HILL ROAD
 A DISTANCE OF 132.00 FEET TO A SPIKE; AT THE
 TRUE PLACE OF BEGINNING FOR THE PARCEL
 HERE INTENDED TO BE DESCRIBED; THENCE
 CONTINUING NORTH 85 DEGREES 01 MINUTE 20 SECONDS
 WEST ALONG SAID SOUTHERLY LINE AND SAID
 CENTER LINE A DISTANCE OF 827.60 FEET TO A SPIKE;
 THENCE ON A CURVE TO THE RIGHT HAVING A RADIUS
 OF 1692.08 FEET [THE CHORD OF WHICH BEARS N 11
 63 DEGREES 43 MINUTE 59 SECONDS EAST ALONG
 THE EASTERLY RIGHT OF WAY LINE OF THE BALTIMORE
 AND OHIO RAILROAD A DISTANCE OF 1126.88 FEET
 AN ARC DISTANCE OF 1148.81 FEET TO AN IRON
 PIN AND PASSING THROUGH AN IRON PIN

OFFICE COPY
 NOT RECORDABLE


AT 3424' THENCE SOUTH 5 DEGREES 21 MINUTES
 02 SECONDS WEST ALONG THE EASTERLY LINE OF
 SAID SECTION 6 A DISTANCE OF 254.62 FEET TO AN
 IRON PIN; THENCE NORTH 85 DEGREES 01 MINUTES
 20 SECONDS WEST ALONG THE NORTHERLY LINE OF
 LANDS NOW OR FORMERLY OWNED BY R.A. CAMPBELL
 AND RECORDED IN DEED BOOK 746, PAGE 305 OF
 THE DEED RECORDS OF SAID COUNTY A DISTANCE
 OF 132.00 FEET TO AN IRON PIN; THENCE SOUTH
 05 DEGREES 21 MINUTES 02 SECONDS WEST ALONG
 SAID CAMPBELL WESTERLY LINE A DISTANCE OF
 336.00 FEET TO THE TRUE PLACE OF BEGINNING
 AND PASSING THROUGH AN IRON PIN AT 305.00
 FEET, CONTINUING SEVEN AND TWELVE [7.12]
 HUNDERTHS ACRES MORE OR LESS.

SUBJECT TO THE EASEMENT OF ALL LEGAL HIGHWAYS

THIS DESCRIPTION WAS WRITTEN AUGUST 10, 1982
 BY JOHN R. MARSHALL REGISTERED SURVEYOR
 NO 5307

OFFICE COPY
 NOT RECORDABLE

JOHN R. MARSHALL
REGISTERED SURVEYOR
530 LONGVIEW AVENUE
ZANESVILLE, OHIO 43701

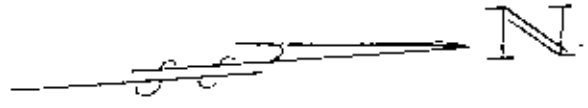


SCALE: 1"=100'

PLAT SHOWING
ALFORD EGIN

BEING A PART OF THE NORTH
EAST QUARTER OF SECTION 6,
SOUTH HALF OF QUARTER
TOWNSHIP 2, TOWNSHIP 1, RANGE
6, PERRY TOWNSHIP, MORGENTHAU
COUNTY, OHIO

DESCRIPTION APPROVED
for Auditor's transfer
By _____

7.12 ACRES

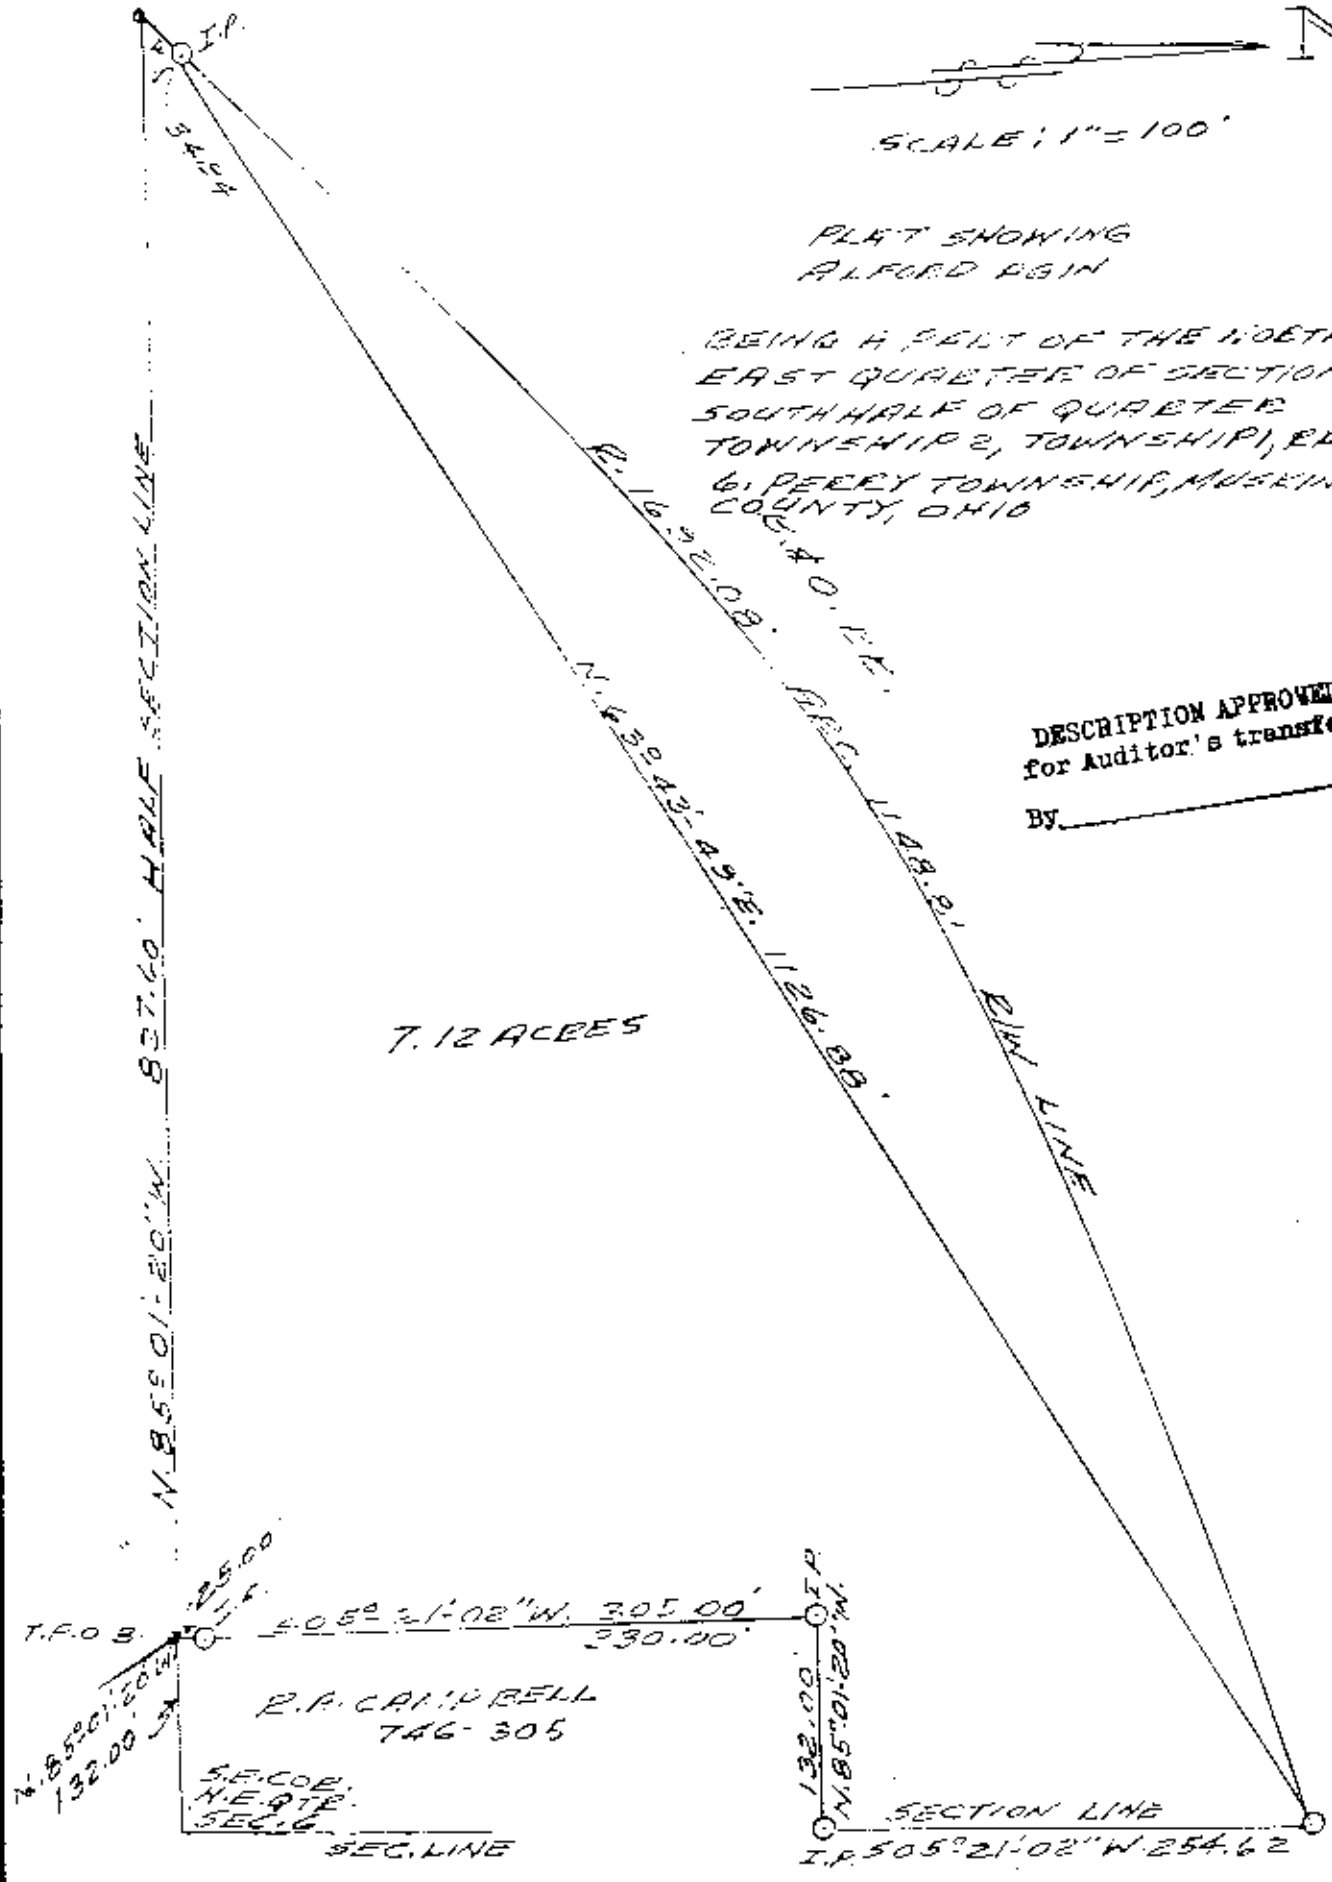

DATE: AUGUST 10, 1982

OFFICE COPY
NOT RECORDABLE