


\\dc01\Projects\Client\Survey\22233 Sally Smith Boundary\Mapping\22233 Sally Smith resurvey.dwg Layout: 1st Parcel 3 by:jdeitrick on 08/26/2022 @ 03:18:14 pm ~ © Utility Technologies International

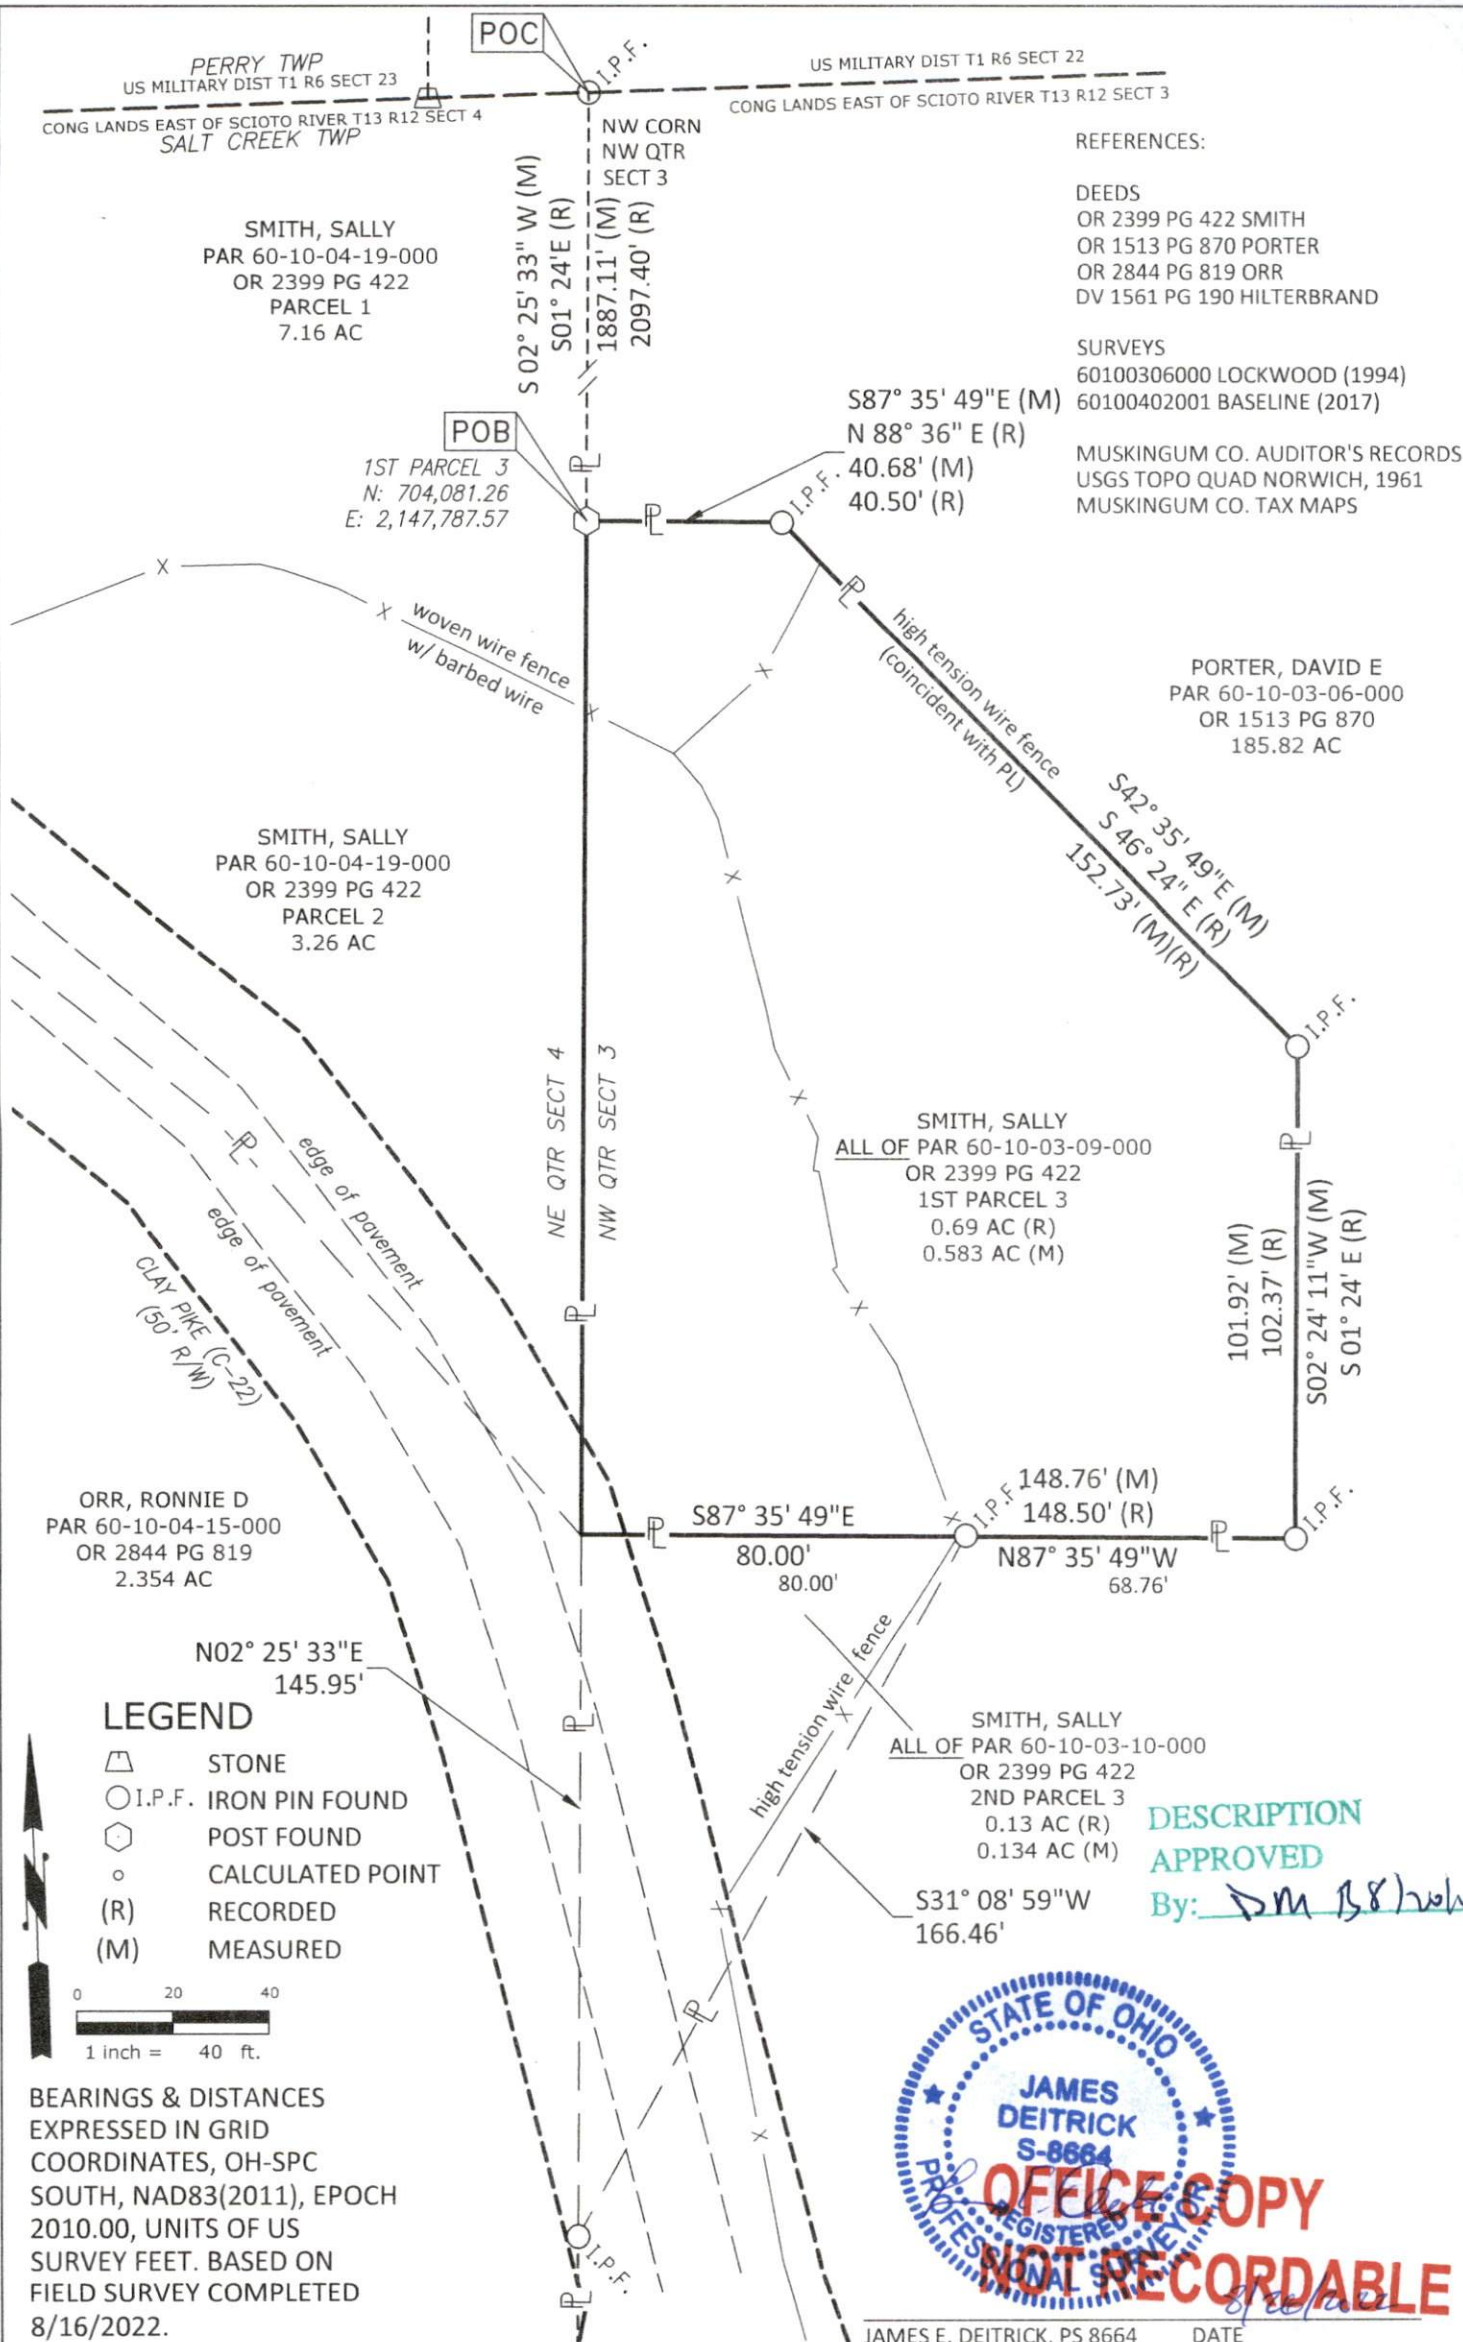

**UTILITY
TECHNOLOGIES
INTERNATIONAL**

UTI PROJECT #:
22-233

DATE:
08/26/2022

SCALE:
1" = 40'

PLAT OF SURVEY
SALLY SMITH
SALT CREEK TWP, MUSKINGUM CO, OHIO
PARCEL 60-10-03-09-000
S3, T13, R12, CONG LANDS E OF SCIOTO R SURVEY