

MUSKINGUM COUNTY CITY OF ZANESVILLE WASHINGTON TOWNSHIP, QTR. TWP. 3, T1N, R7W, U.S.M.L.

NOTES:
ALL EXISTING FENCE LOCATED INSIDE OF PROPOSED RIGHT OF WAY IS TO BE REMOVED. THE DISPOSITION OF EXISTING CONSTRUCTION ITEMS WITHIN WORK LIMITS ARE SHOWN ON THE CONSTRUCTION PLANS.

NOTE:
ALL STATIONS AND OFFSETS ARE FROM THE CENTERLINE OF CONSTRUCTION, I.R. 70 UNLESS OTHERWISE STATED.

NOTE:
THE EXISTING RIGHT OF WAY WIDTH AND LOCATION WERE DETERMINED USING DOCUMENTATION ON FILE FROM THE OHIO DEPARTMENT OF TRANSPORTATION, DISTRICT 5 OFFICE, JACKSONTOWN, OHIO.

DEDICATED CITY STREETS AND ALLY WIDTHS DETERMINED BY PLATS REFERENCED AND ARE ON FILE AT MUSKINGUM COUNTY RECORDER'S OFFICE.

RR VALUATION REFERENCED ON ORIGINAL CONSTRUCTION PLANS MUS-40-11.78.

RR STATIONING NORTH TO SOUTH, TRACKS HAD BEEN REMOVED PRIOR TO I-70 ORIGINAL CONSTRUCTION IN 1960 RR BRIDGE NO. 1.68 USED FOR THAT PLANS STATIONING.



NO RR MILE POSTS FOUND WITH THIS SURVEY.

STRUCTURE KEY

- RESIDENTIAL
- COMMERCIAL
- OUT-BUILDING

MONUMENT LEGEND

- EXISTING R/W MONUMENT BOX
- PROPOSED R/W MONUMENT BOX
- EXISTING CONCRETE MONUMENT
- PROPOSED CONCRETE MONUMENT
- RAILROAD SPIKE FOUND
- RAILROAD SPIKE SET
- IRON PIN FOUND
- IRON PIN FOUND W/ ID CAP
- IRON PIN SET W/ ID CAP
- IRON PIPE FOUND
- IRON PIPE SET
- P.K. NAIL FOUND
- P.K. NAIL SET

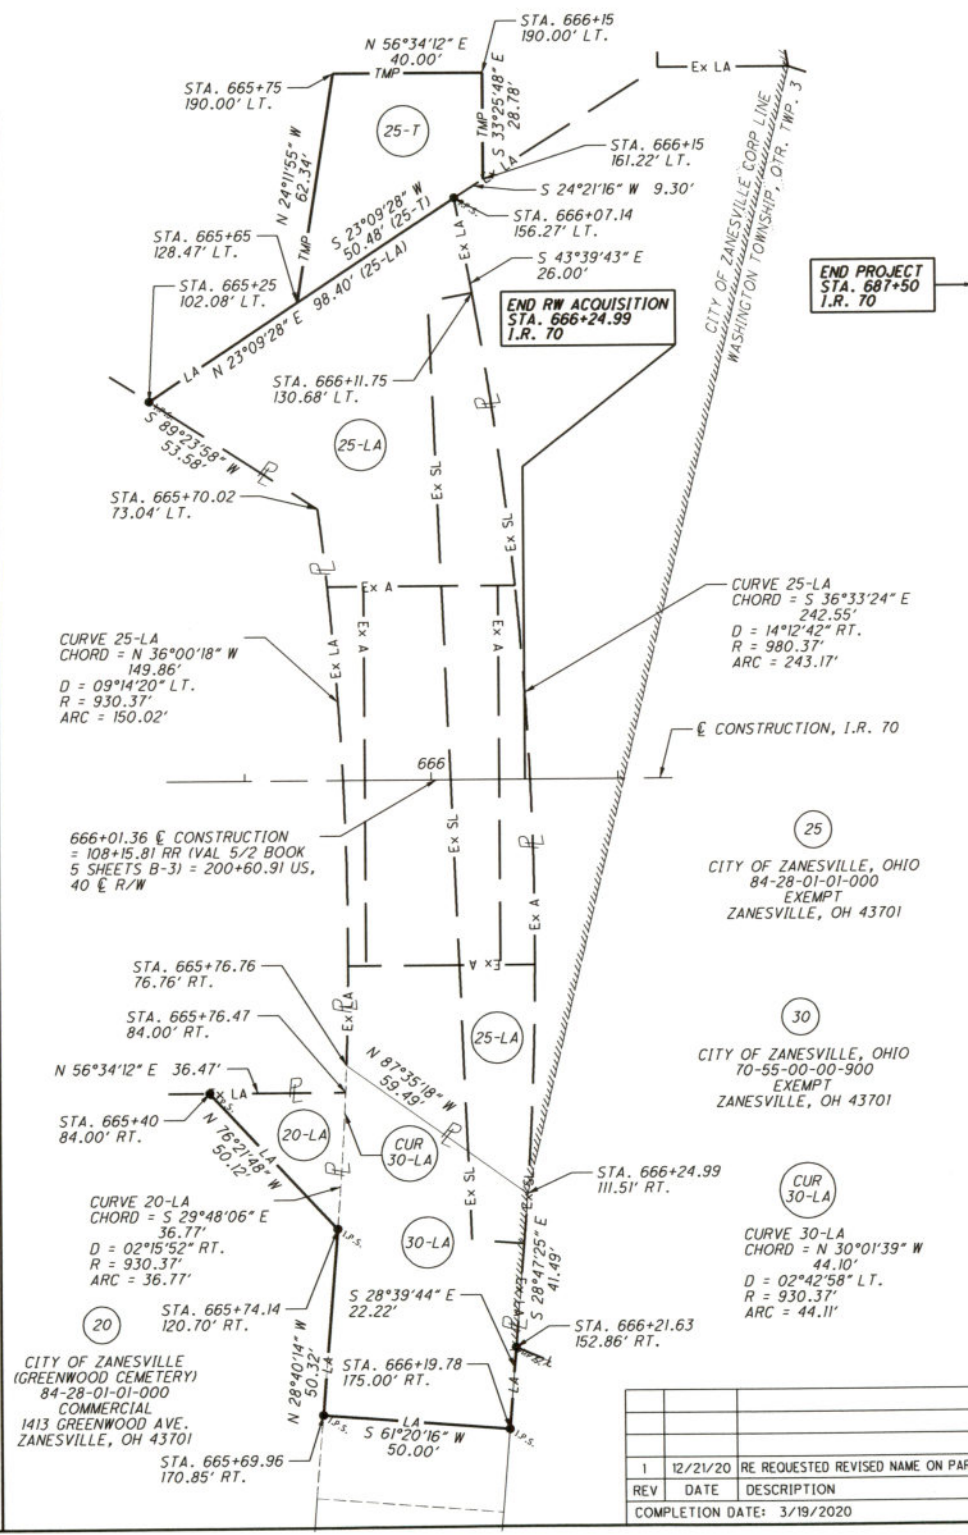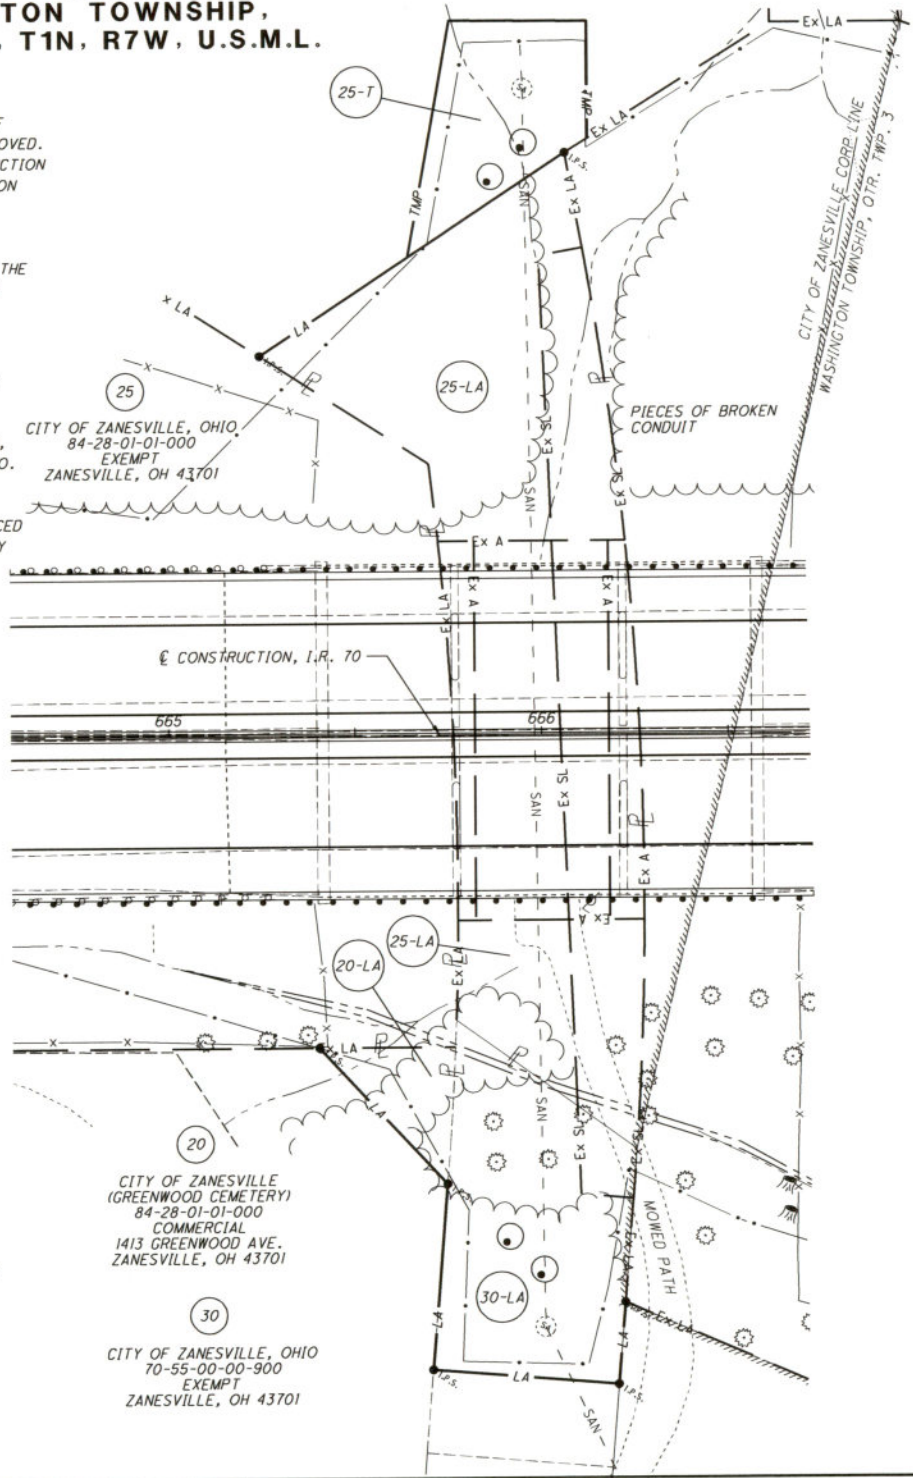

0 20 40
HORIZONTAL
SCALE IN FEET

R/W DESIGNER
CS

R/W REVIEWER
LW

PID NO.
93006

RIGHT OF WAY DETAIL SHEET
PARCELS 20,25&30 AT STA. 666+00&RR

MUS-70-10.49

16A 17

1 12/21/20 RE REQUESTED REVISED NAME ON PARCEL 30

REV DATE DESCRIPTION

COMPLETION DATE: 3/19/2020

2230A
2231