

①

③

CORPORATION LINE

CORPORATION LINE

J. A. GOODLIVE

2 49

J. A. GOODLIVE

3 75

CORPORATION LINE

O. & E. WILSON

5 62

Z. & W. R. R.

4 88

Z & W R R

Z & W R R

WEBSTER ST.

JAMES J. & FLOSSIE MURCATROYD

DOZER

96 GLORIA MAXWELL et al.

COUNTY

ROAD

SEC. 26
SEC. 6
CORP. LINE

0 20

JOHN HODGSON

0 18

CLYDE WILLIAMSON

0 18

STEPHEN NEFF

0 25

J. N. KNAPP

0 25


CORPORATION LINE

CORP. LINE

CANNELVILLE
BRUSH CR. TWP. MUSK. CO. O.

SCALE 1" = 40'

SHEET No 2

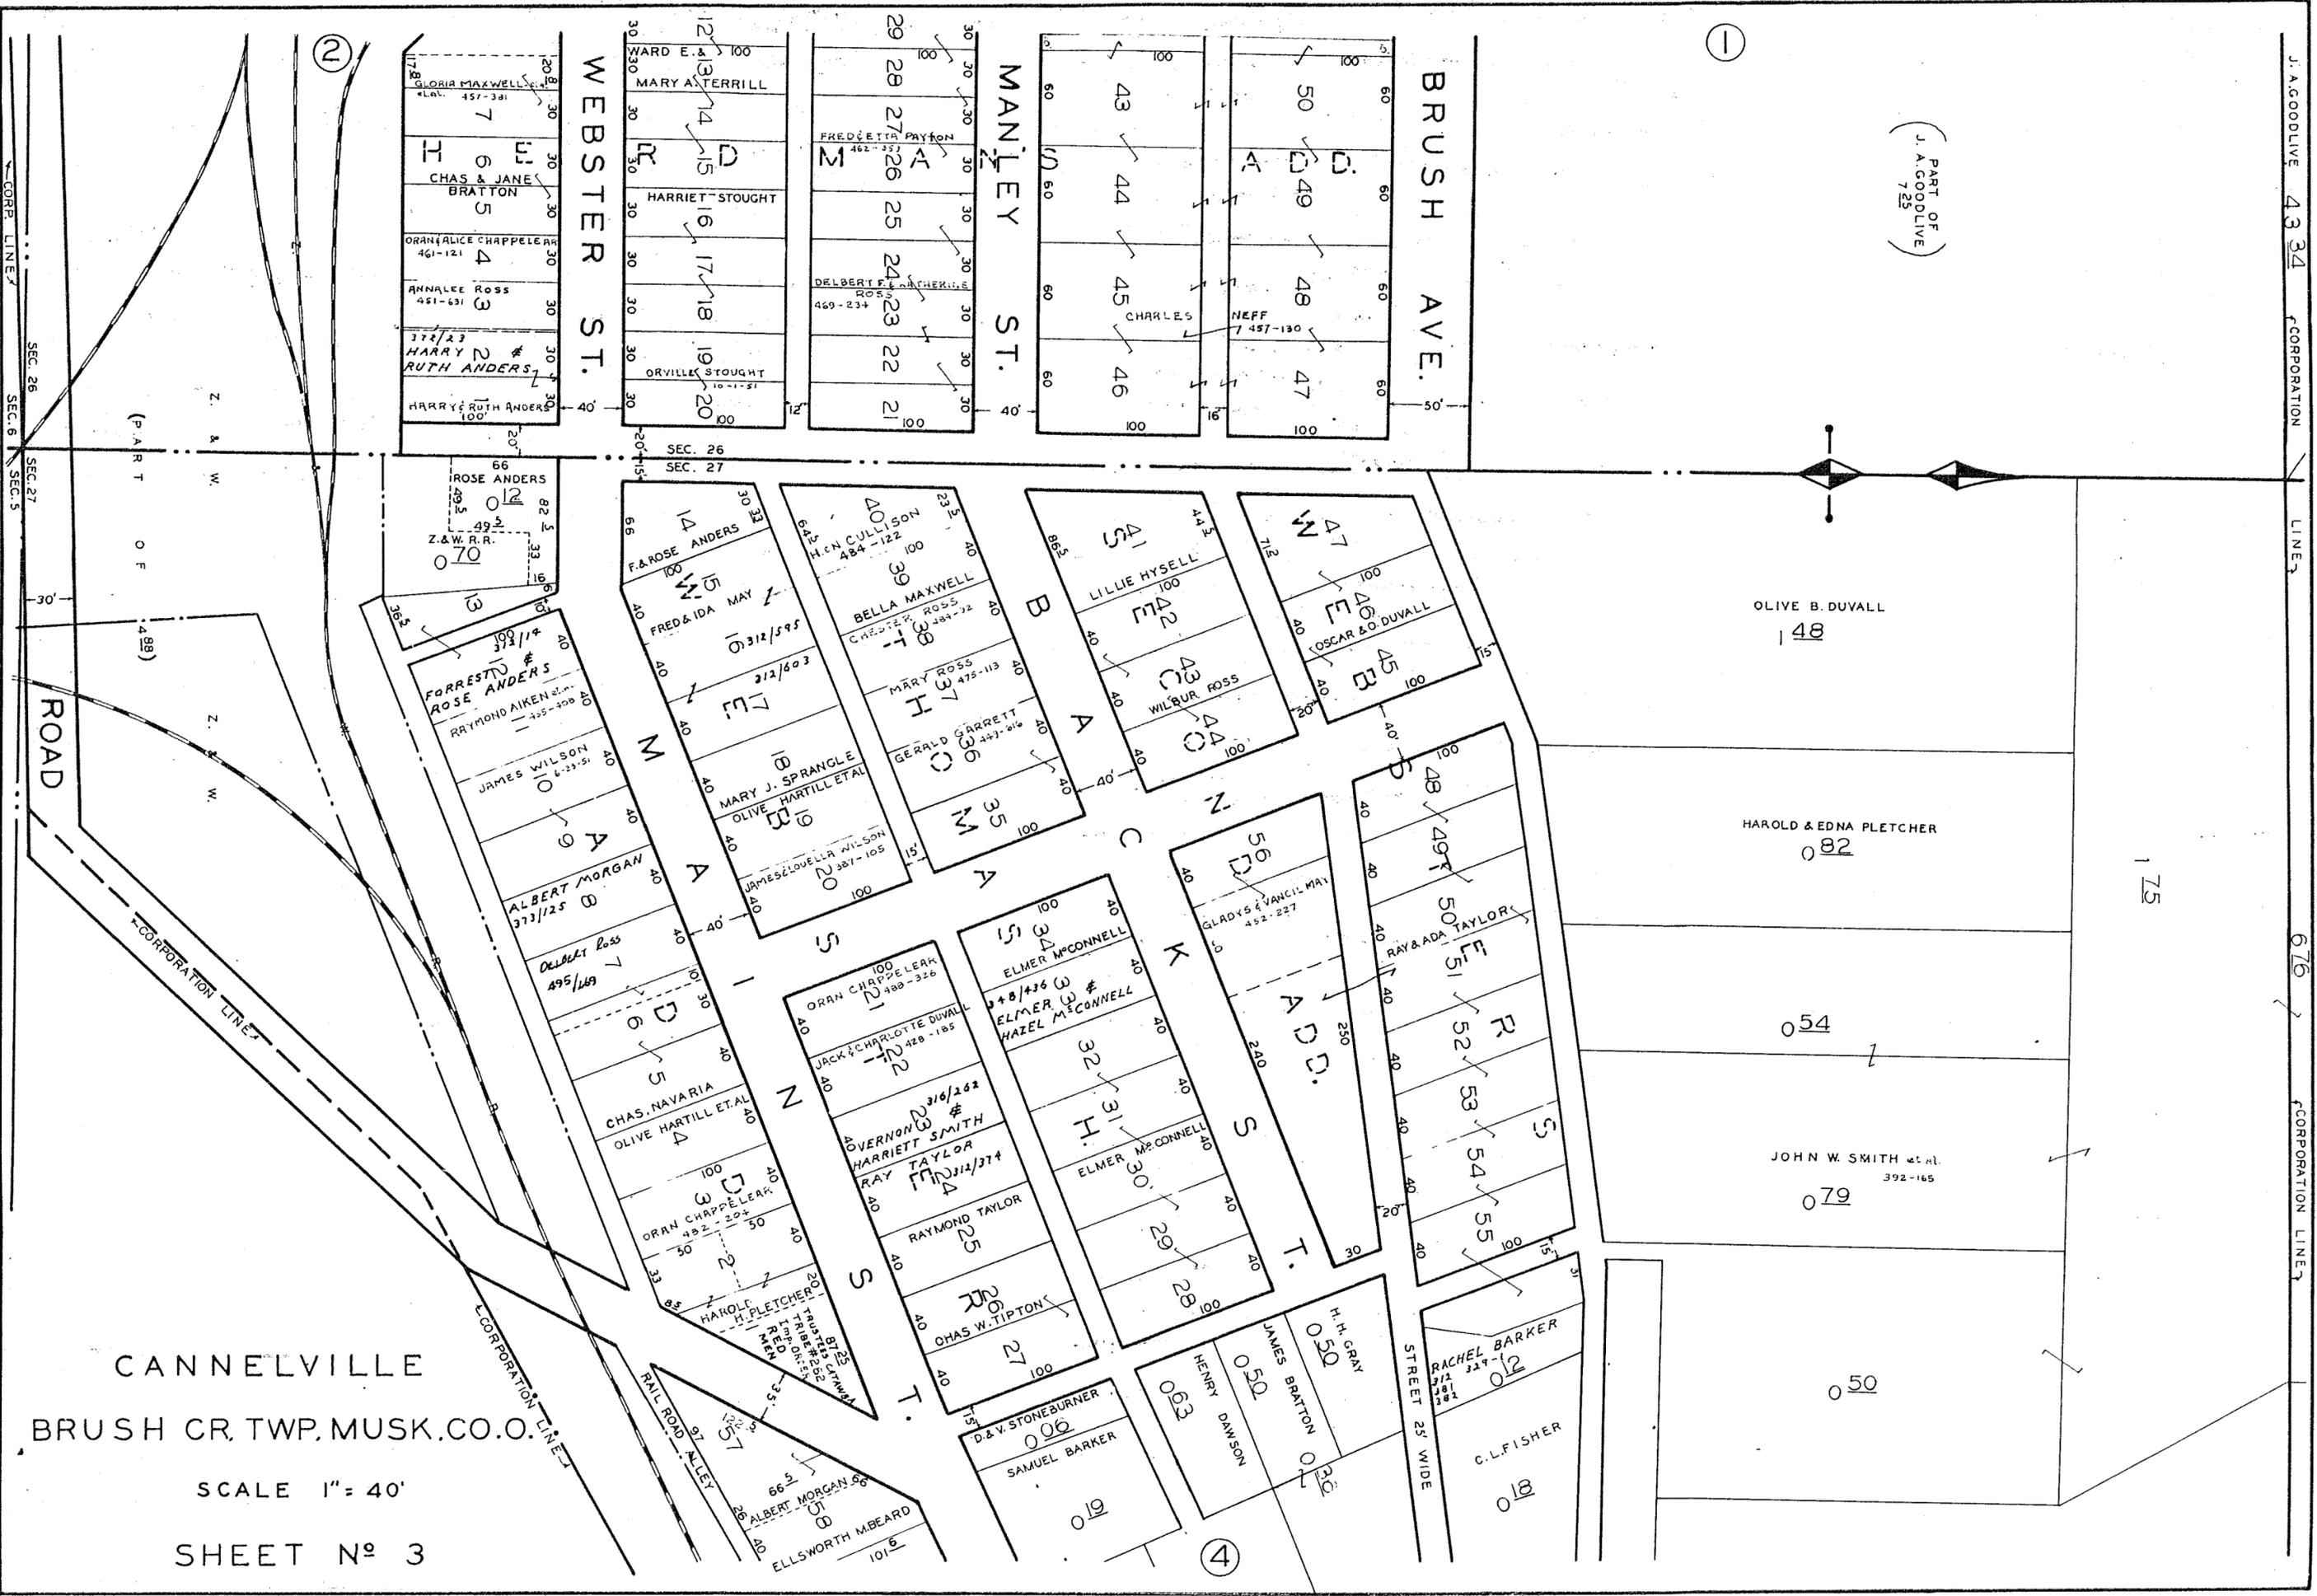

CANNELVILLE
BRUSH CR. TWP. MUSK. CO. O.

SCALE 1" = 40'

SHEET No 3

(PART OF
J. A. GOODLIVE
725)

J. A. GOODLIVE 4334 CORPORATION LINE 675 CORPORATION LINE

SEC. 26 SEC. 6 SEC. 27

ROAD

CORPORATION LINE

CORPORATION LINE

WEBSTER ST.

MANLEY ST.

BRUSH AVE.

SEC. 26 SEC. 27

OLIVE B. DUVALL
148

HAROLD & EDNA PLETCHER
082

JOHN W. SMITH et al.
392-165
079


050

175

(2)

(1)

(4)

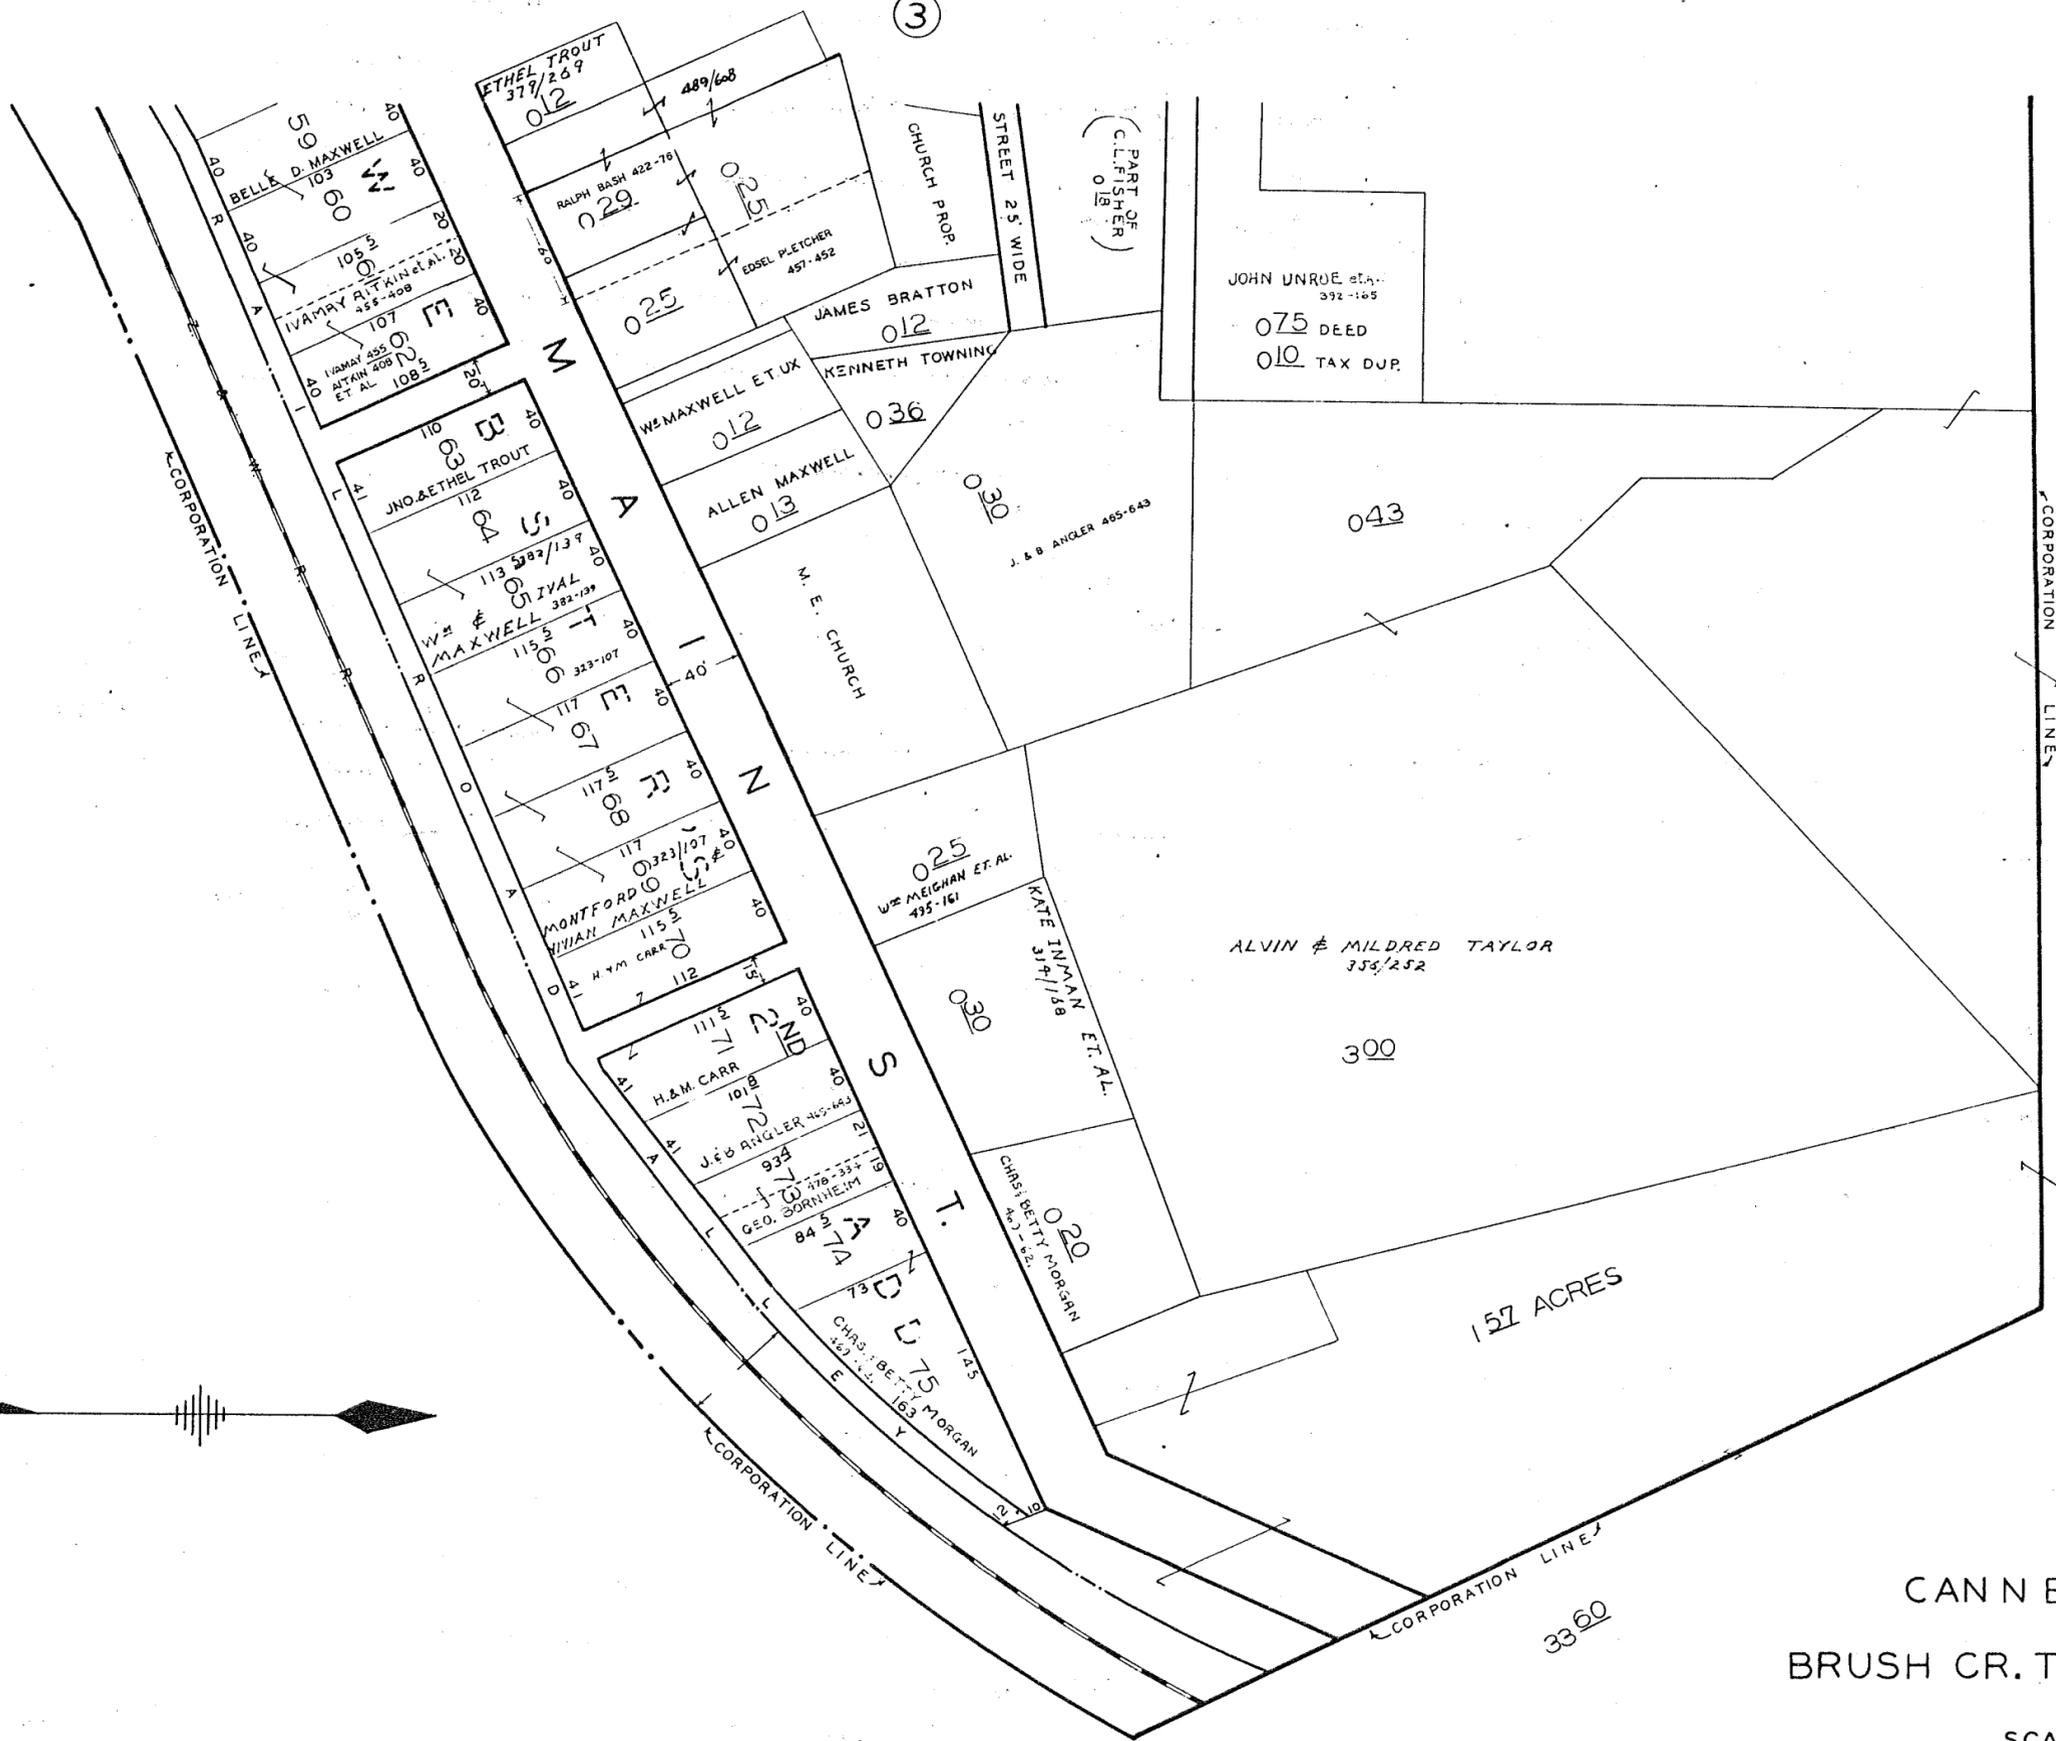

3

3360
OSCAR & OLIVE DUVALL

CANNE LVILLE
BRUSH CR. TWP. MUSK.CO.O.

SCALE 1" = 40'

SHEET N^o4

3360
CORPORATION LINE