



ROBERT & JUNE HOOPER

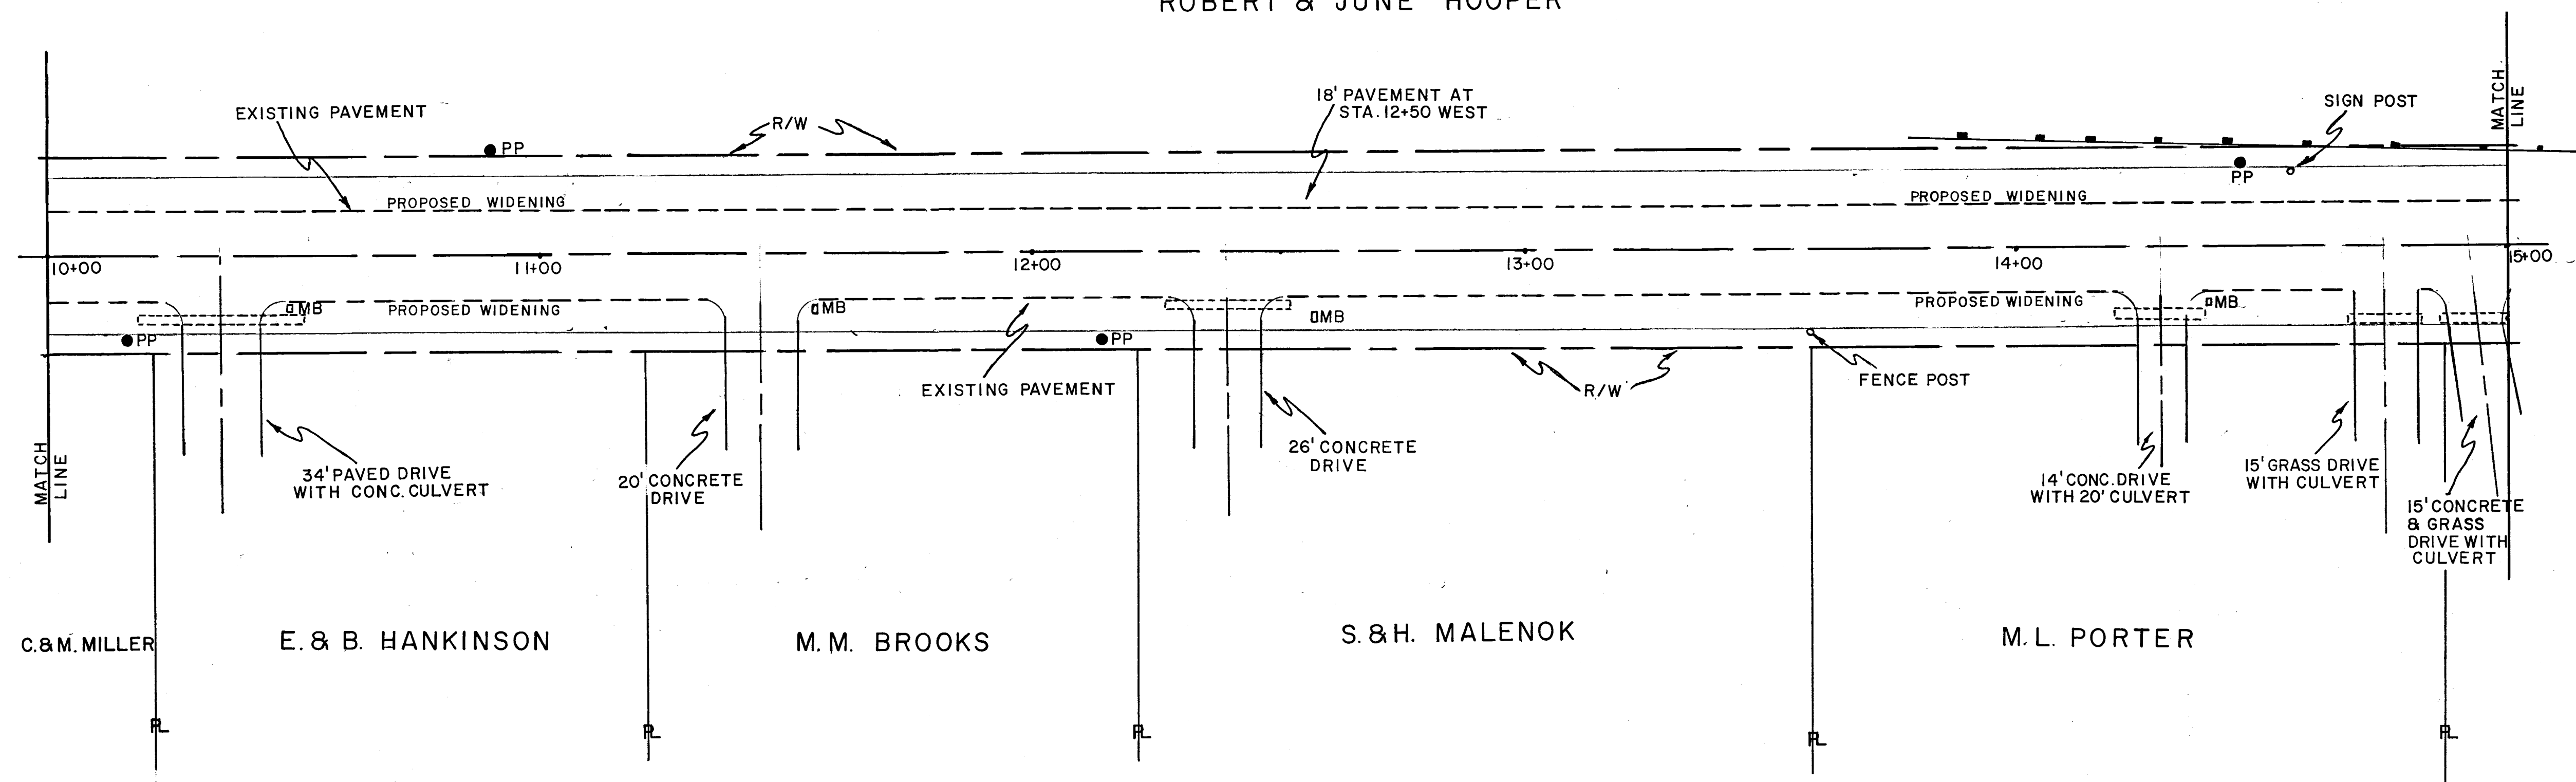

ROBERT & JUNE HOOPER

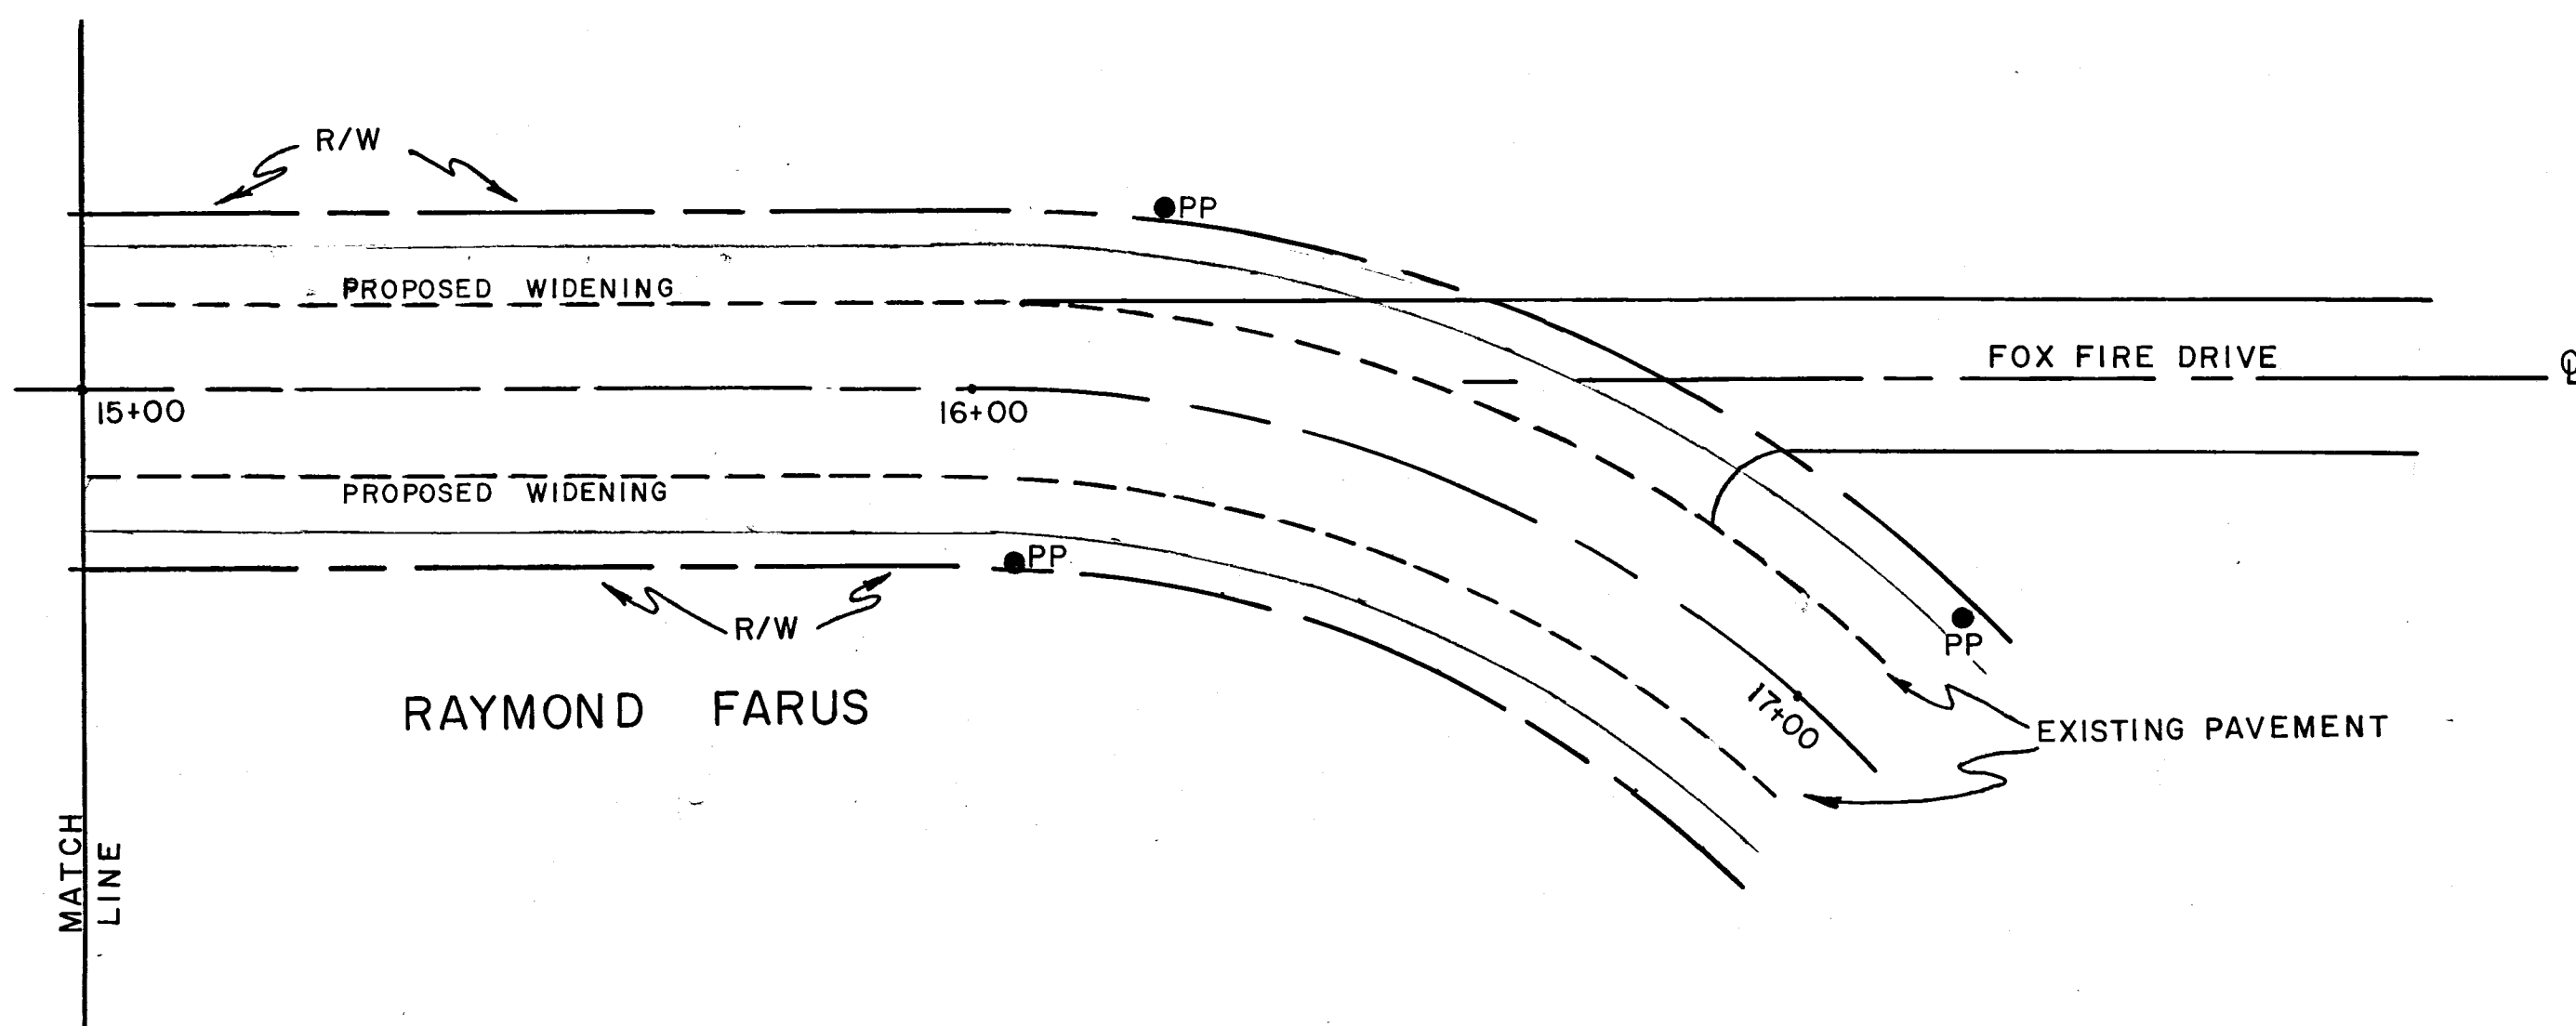

● PP.....POWER POLE
 ⊙.....WATER METER
 □ MB(2).....MAIL BOXES

PINKERTON ROAD		
MUSKINGUM CO. HIGHWAY DEPT.		
SCALE 1" = 20'	WIDENING PROJ.	DATE 13 AUG 1979
DRWG. N° 4	WEST STA. 10+00 TO 17+00	