


STEEL LIST

MARK	NO	SIZE	LENGTH	WT	SHAPE
55a	100	3/4"	9'-0"	1350	Str.
T2a	16	1/2"	20'-0"	210	Str.
T2b	36	1/2"	20'-0"	480	Str.
W2a	100	1/2"	10'-0"	670	Str.

SUMMARY OF QUANTS.


Concrete 1:5 1/2 65 Cu Yd
 Excav. (Unclassified) 35 Cu Yd
 Reinf Steel 2710 #

Note: 1. Berel All Exposed Edges 3/4"
 2. Materials & Workmanship in accordance with Ohio State Highway Specifications applying

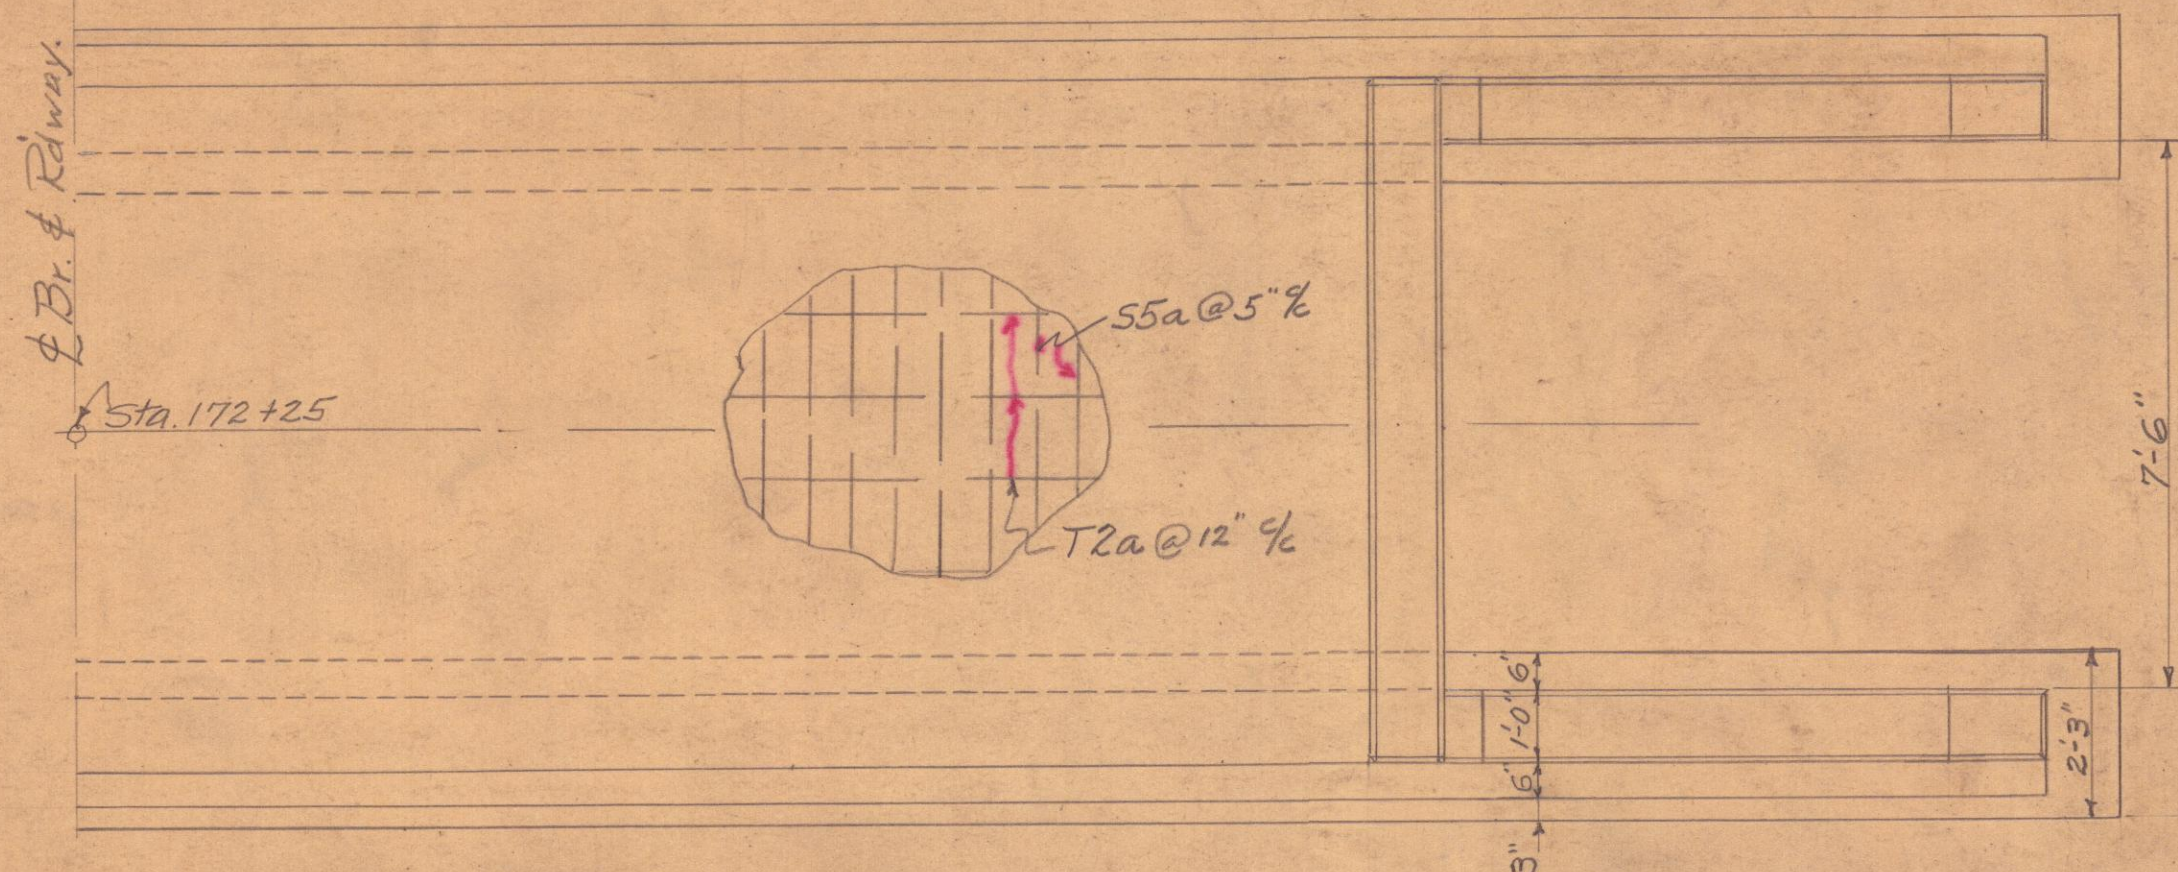

HALF PLAN

Sym. on $\perp$ Except Up Stream
 Wings 45° Flare

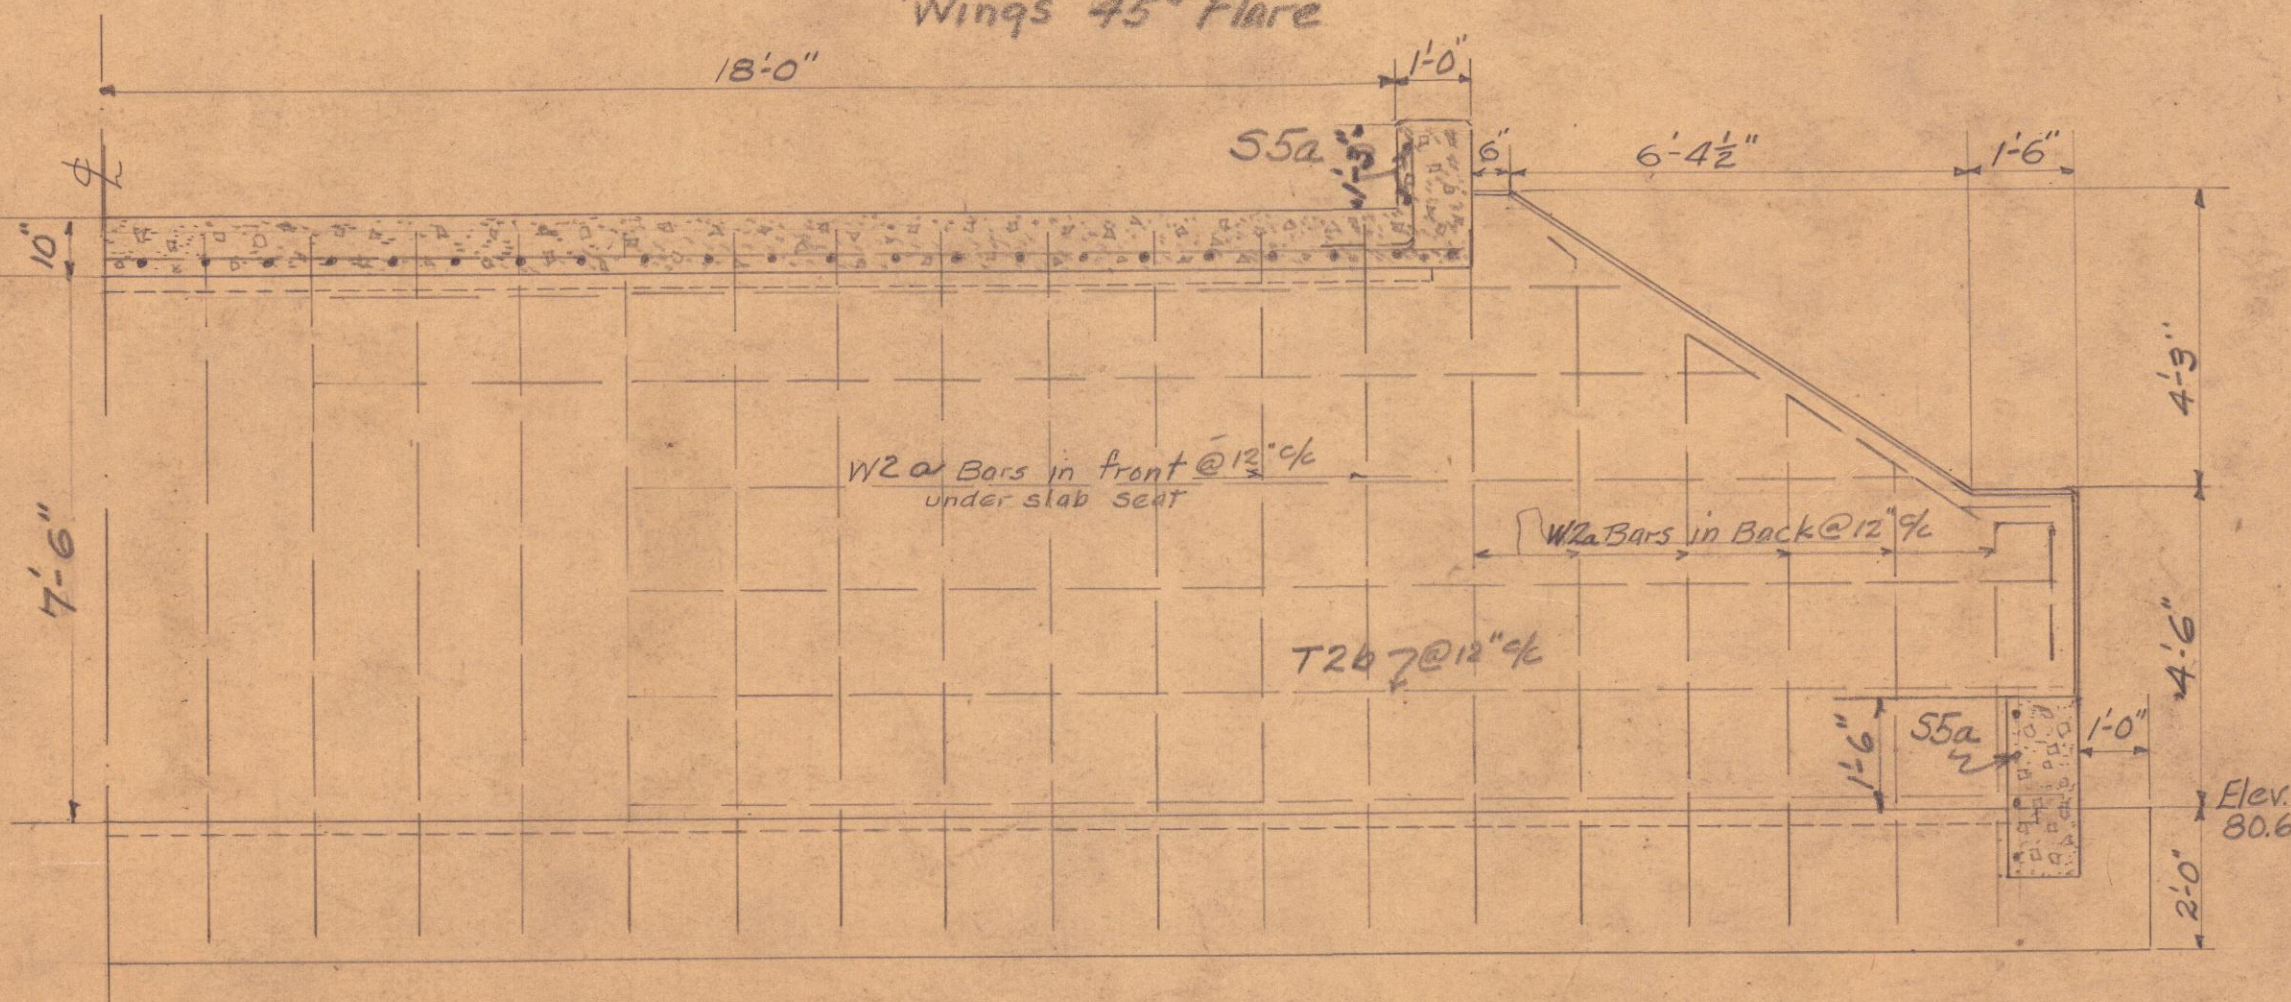

HALF ELEVATION

SLAB TOP CULVERT
 Rd 136 Harrison Twp
 On Wince Property

